

Case File Number: PLN16-305

April 19, 2017

Location: The public Right of Way adjacent to 2053 Harrington Avenue on a PG&E Utility /Telephone Pole (See map on reverse)

Assessor Parcel Numbers: (032-2084-032-10) nearest lot adjacent to the project site.

Proposal: Installation of a wireless telecommunication facility on a wooden utility pole located in the public right-of-way. The project involves replacement of an existing 38' tall, wood, utility pole with a new 43' tall, PG&E pole and installation of one (1) canister antenna located within an antenna shroud measuring 23.5" long and 7.9" in diameter at a height of 23'-11" and two radio units (7.9" tall and 7.9" wide) mounted 10'-6" and 13'-11" above ground.

Applicant: Black & Veatch for Extenet Systems

Contact Person/ Phone Number: Ana Gomez of Black & Veatch (913) 458-9148

Owner: Pacific Gas & Electric (PG&E)

Case File Number: PLN16-305

Planning Permits Required: Major Design Review to install a wireless Macro Telecommunications Facility on a replaced PG&E utility pole located in the public right -of- way in a residential zone.

General Plan: Mixed Housing Type Residential

Zoning: RM-2 Mixed Housing Type Residential

Environmental Determination: Exempt per Sections 15301 of the State CEQA Guidelines, minor additions and alterations to an existing PG&E utility pole; Section 15302, replacement or reconstruction of existing utility systems and/or facilities; Section 15303, new construction or conversion of small structures; and Section 15183, projects consistent with a community plan, general plan or zoning.

Historic Status: No Historic Record – Utility Pole

Service Delivery District: 3

City Council District: 5

Date Filed: October 14, 2016


Finality of Decision: Appealable to City Council within 10 Days

For Further Information: Contact case planner Jason Madani at (510) 238-4790 or jmadani@oaklandnet.com

SUMMARY

The project applicant (Extenet Systems) is proposing to install a wireless telecommunication facility located in the public right-of-way near 2053 Harrington Avenue. The project involves replacement of an existing 38' tall wooden PG&E utility pole with a new 43' tall wooden utility pole at the same location and installation of one canister antenna within an antenna shroud and two radio units.

CITY OF OAKLAND PLANNING COMMISSION

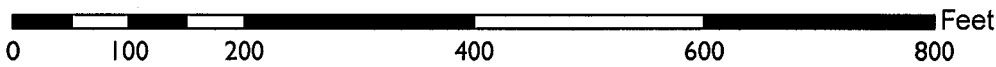

Case File: PLN16305

Applicant: Black & Veatch for Extenet Systems (California) LLC

Address: The public Right of Way adjacent to 2053 Harrington Avenue

Zone: RM-2

Major Design Review is required for the installation of a new Macro Telecommunications Facility in a residential zone. The proposed new pole, antenna and associated equipment are similar to other utility poles and equipment within the same block and around the City. The antenna shroud will extend toward the street away from the adjacent residences. The antenna shroud and associated equipment will be painted grey or brown to match the pole and/or other utilities located on the pole. As result, the proposed telecommunication facility is an appropriate location and would not significantly increase negative visual impacts to adjacent neighboring residential properties. The project meets all the required findings for approval of the project.

TELECOMMUNICATIONS BACKGROUND

Limitations on Local Government Zoning Authority under the Telecommunications Act of 1996

Section 704 of the Telecommunications Act of 1996 (TCA) provides federal standards for the siting of "Personal Wireless Services Facilities." "Personal Wireless Services" include all commercial mobile services (including personal communications services (PCS), cellular radio mobile services, and paging); unlicensed wireless services; and common carrier wireless exchange access services. Under Section 704, local zoning authority over personal wireless services is preserved such that the FCC is prevented from preempting local land use decisions; however, local government zoning decisions are still restricted by several provisions of federal law. Specifically:

- Under Section 253 of the TCA, no state or local regulation or other legal requirement can prohibit or have the effect of prohibiting the ability of any entity to provide any interstate or intrastate telecommunications service.
- Further, Section 704 of the TCA imposes limitations on what local and state governments can do. Section 704 prohibits any state and local government action which unreasonably discriminates among personal wireless providers. Local governments must ensure that its wireless ordinance does not contain requirements in the form of regulatory terms or fees which may have the "effect" of prohibiting the placement, construction, or modification of personal wireless services.
- Section 704 also preempts any local zoning regulation purporting to regulate the placement, construction and modification of personal wireless service facilities on the basis, either directly or indirectly, on the environmental effects of radio frequency emissions (RF) of such facilities, which otherwise comply with Federal Communications Commission (FCC) standards in this regard. (See 47 U.S.C. Section 332(c)(7)(B)(iv) (1996)). This means that local authorities may not regulate the siting or construction of personal wireless facilities based on RF standards that are more stringent than those promulgated by the FCC.
- Section 704 mandates that local governments act upon personal wireless service facility siting applications to place, construct, or modify a facility within a reasonable time (See 47 U.S.C.332(c)(7)(B)(ii) and FCC Shot Clock ruling setting forth "reasonable time" standards for applications deemed complete).

- Section 704 also mandates that the FCC provide technical support to local governments in order to encourage them to make property, rights-of-way, and easements under their jurisdiction available for the placement of new spectrum-based telecommunications services. This proceeding is currently at the comment stage.

For more information on the FCC's jurisdiction in this area, consult the following:

Competition & Infrastructure Policy Division (CIPD) of the Wireless Telecommunications Bureau, main division number: (202) 418-1310. <https://www.fcc.gov/general/competition-infrastructure-policy-division-wireless-telecommunications-bureau>

PROPERTY DESCRIPTION

The existing 38' tall wooden PG&E utility pole is located in the City of Oakland public right-of-way near 2053 Harrington Avenue.

PROJECT DESCRIPTION

As shown in Attachment A, the project applicant proposes to:

- Replace an existing 38' tall wooden PG&E utility pole with a new 43' tall wood utility pole in the same location,
- Install one canister antenna within an antenna shroud measuring 23.5" long and 7.9" in diameter at a height of 23'-11" extending toward street,
- Install two radio units measuring 7.9" tall and 7.9" wide mounted at a height of 13'-11" and 10'-6" above ground,
- Install an associated breaker box and smart meter mounted 8' above ground, and
- Paint the proposed antennas and associated equipment grey or brown to match the pole and/or other utilities located on the pole.

No portion of the telecommunication facilities will be located on the ground within City of Oakland public right-of-way. The proposed antenna and associated equipment will not be accessible to the public.

GENERAL PLAN ANALYSIS

The site is classified Mixed Housing Type Residential per the Oakland General Plan's Land Use and Transportation Element (LUTE). This classification is intended to create, maintain, and enhance residential areas typically located near the City's major arterials and characterized by a mix of single-family homes, townhouses, small multi-unit buildings, and neighborhood business where appropriate. "Future development within this classification should be primarily residential in character."

The proposed unmanned wireless telecommunication facility, mounted on a replaced utility pole, will not adversely affect and detract from the characteristics of the neighborhood.

ZONING ANALYSIS

The proposed telecommunication facility is located within the RM-2 Mixed Housing Type Residential Zone. The intent of the RM-2 Zone is to create, maintain, and enhance residential areas characterized by a mix of single family homes, duplexes, townhouses, small multi-unit buildings, and neighborhood businesses where appropriate.

Sections 17.136.040 and 17.128.070 of the City of Oakland Planning Code require a Major Design Review permit for Macro Telecommunication facilities that are attached to utility poles in the RM-2 Zone or that are located within one hundred (100) feet of the boundary of any residential zone. Special findings are also required for Design Review approval to ensure that the facility is concealed to the greatest extent possible. The project design is discussed later in the Key Issues section of this report and the required findings for Major Design Review are listed and included in staff's evaluation later in this report.

ENVIRONMENTAL DETERMINATION

The California Environmental Quality Act (CEQA) Guidelines list the projects that qualify as categorical exemptions from environmental review. The proposed project is categorically exempt from the environmental review requirements pursuant to Section 15301, minor additions and alterations to an existing PG&E utility pole; Section 15302, replacement or reconstruction of existing utility systems and/or facilities; Section 15303, new construction or conversion of small structures, and Section 15183, projects consistent with the General Plan or Zoning.

KEY ISSUES AND IMPACTS

Project Site

Section 17.128.110 of the City of Oakland Telecommunication Regulations requires that new wireless facilities shall generally be located on designated properties or facilities in the following ranked order of preference:

- A. Co-located on an existing structure or facility with existing wireless antennas.
- B. City owned properties or other public or quasi-public facilities.
- C. Existing commercial or industrial structures in non-residential zones (excluding all HBX Zones and the D-CE3 and D-C-4 Zones).
- D. Existing commercial or industrial structures in residential zones, HBX Zones, or the D-CE-3 or D-CE-4 Zones.
- E. Other non-residential uses in residential zones, HBX Zones, or the D-CE-3 or D-CE-4 Zones.
- F. Residential uses in non-residential zones (excluding all HBX Zones and the D-CE-3 and D-CE-4 Zones).
- G. Residential uses in residential zones, HBX Zones, or the D-CE-3 or D-CE-4 Zones.

Facilities sited on an A, B or C ranked preferences do not require a site alternatives analysis. Since the proposed project involves the replacement of the utility pole and installation of new antenna and radio units within an RM-2 Zone, the proposed project meets preferences B, and a site alternatives analysis is not required. However, applicant has provided a site alternative analysis (Attachment B).

Alternative Site Analysis:

The project is located in an area with existing residential structures. The project applicant considered alternative sites on other utility poles in this area but none of these sites are as desirable from a service coverage perspective or from an aesthetics perspective to minimize visual impacts. The proposed project is in an underserved area. The proposed location is approximately equidistant from other Distributed Antenna Systems (DAS) nodes proposed in the surrounding area so that service coverage can be evenly distributed.

Staff has reviewed the applicant's alternative sites analysis and determined that the site selected conforms to the telecommunication regulation requirements. In addition, staff agrees that no other sites are more suitable.

Project Design

Section 17.128.120 of the City of Oakland Telecommunications Regulations requires that new wireless facilities shall generally be designed in the following order of preference:

- A. Building or structure mounted antennas completely concealed from view.
- B. Building or structure mounted antennas set back from roof edge, not visible from public right-of way.
- C. Building or structure mounted antennas below roof line (facade mount, pole mount) visible from public right-of-way, painted to match existing structure.
- D. Building or structure mounted antennas above roof line visible from public right of-way.
- E. Monopoles.
- F. Towers.

Facilities designed to meet an A and B ranked preference do not require an alternative design analysis. Facilities designed to meet a C through F ranked preference, inclusive, must submit an alternative design analysis as part of the required application materials. The design alternatives analysis shall, at a minimum, consist of:

Written evidence indicating why each higher preference design alternative cannot be used. Such evidence shall be in sufficient detail that independent verification could be obtained if required by the City of Oakland Zoning Manager. Evidence should indicate if the reason an alternative was rejected was technical (e.g. incorrect height, interference from existing RF sources, inability to cover required area) or for other concerns (e.g. inability to provide utilities, construction or structural impediments).

Since the proposed project does not meet preference A and B, an alternative design analysis is required.

Alternative Design Analysis:

The project applicant submitted an alternative design analysis (Attachment B). The analysis evaluated whether the equipment could be undergrounded and concealed from view. Unfortunately, this is not possible because there is insufficient right-of-way space for the necessary equipment access and the equipment would be compromised by rainwater saturation. The proposed design is a good option because the facility is located where a signal can be adequately propagated without obstruction, which could not have been the case if the antenna was located on a building and concealed.

Planning staff has reviewed the applicant's alternative design analysis and determined that the site selected conforms to the telecommunication regulation requirements. Specifically, given the flat topography, streamlined equipment design and location of the replaced pole, the facility will blend in with the existing utility apparatus on the replaced 43' tall, wooden pole. In addition, the proposed new antenna is located within a shroud screening. Both the antenna and the radio units will be attached above head height, 10'- 18' above the ground. The shroud and radio units will be painted grey to match the other utilities or brown to match the pole. Finally, the replaced pole will be taller in order to avoid transmission interference between the PG&E and telecommunication equipment.

Project Radio Frequency Emissions Standards

Section 17.128.130 of the City of Oakland Telecommunication Regulations requires that the applicant submit the following verifications including requests for modifications to existing facilities:

- a. The telecommunications regulations require that the applicant submit written documentation demonstrating that the emission from the proposed project are within the limits set by the Federal Communications Commission.
- b. Prior to final building permit sign off, an RF emissions report indicating that the site is actually operating within the acceptable thresholds as established by the Federal government or any such agency who may be subsequently authorized to establish such standards.

In the analysis prepared by Hammett & Edison, Inc. (Attachment C), the proposed project was evaluated for compliance with appropriate guidelines limiting human exposure to radio frequency electromagnetic fields. According to the report, the project will comply with the prevailing standards for limiting public exposure to radio frequency energy, and therefore, the proposed site will operate within the current acceptable thresholds as established by the Federal government or any such agency that may be subsequently authorized to establish such standards. The RF emissions report, states that the proposed project will not cause a significant impact on the environment. Additionally, staff recommends that, prior to the final building permit sign off, the applicant submit a certified RF emissions report stating that the facility is operating within acceptable thresholds established by the regulatory federal agency.

CONCLUSION

The proposed project meets all the required findings for approval. The proposal will provide an essential telecommunication service to the community and the City of Oakland at large. It will also be available to emergency services such as police, fire department and emergency response teams. Staff believes that the proposal is designed to meet the established zoning and telecommunication regulations and recommends supporting the Major Design Review application.

RECOMMENDATIONS:

1. Affirm staff's environmental determination
2. Approve Design Review application, subject to the attached findings and conditions of approval.

Prepared by:



Jason Madani
Planner II

Reviewed by:



Scott Miller
Zoning Manager

Approved for forwarding to the
City Planning Commission



Darin Ranelletti, Interim Director
Planning and Building Bureau

ATTACHMENTS:

- A. Project Plans & Photo simulations
- B. Site & Design Alternative Analysis
- C. Hammett & Edison, Inc., Consulting Engineering RF Emissions Report

FINDINGS FOR APPROVAL**FINDINGS FOR APPROVAL:**

This proposal meets all the required findings under Section 17.136.050(B), of the Non-Residential Design Review criteria and all the required findings under Section 17.128.070(B), of the telecommunication facilities (Macro) Design Review criteria and as set forth below: Required findings are shown in **bold** type; reasons your proposal satisfies them are shown in normal type.

17.136.050(B) – NONRESIDENTIAL DESIGN REVIEW CRITERIA:

1. That the proposal will help achieve or maintain a group of facilities which are well related to one another and which, when taken together, will result in a well-composed design, with consideration given to site, landscape, bulk, height, arrangement, texture, materials, colors, and appurtenances; the relation of these factors to other facilities in the vicinity; and the relation of the proposal to the total setting as seen from key points in the surrounding area. Only elements of design which have some significant relationship to outside appearance shall be considered, except as otherwise provided in Section 17.136.060;

The project involves replacement of an existing 38' tall wooden utility pole with a new 43' tall PG&E utility pole and installation of one antenna within an antenna shroud and two radio units mounted above the breaker box and smart meter. The pole will be similar to other wood PG&E poles found in the area and throughout the City. The replaced pole will be taller than the existing pole but the additional height is necessary to avoid interference between the PG&E and telecommunication equipment. In addition, the proposed antennas and radio units will be typical of the utility equipment found on these poles, located high up on the pole, oriented toward the street and painted grey or brown to match the pole or other equipment. Therefore, the facility will not adversely affect and detract from the residential characteristics of the neighborhood.

2. That the proposed design will be of a quality and character which harmonizes with, and serves to protect the value of, private and public investments in the area;

The proposal improves wireless telecommunication service in the residential area. The facility will be camouflaged by the slim antenna canister, extending toward the street and painted grey or brown to blend in with the existing surrounding area. These measures will result in the proposal having minimal visual impacts on public views and protecting the value of private and public investments in the area. Service will also be available to emergency services such as police, fire department and emergency response teams.

3. That the proposed design conforms in all significant respects with the Oakland General Plan and with any applicable design review guidelines or criteria, district plan, or development control map which have been adopted by the Planning Commission or City Council.

The site is classified Mixed Housing Type Residential per the Oakland General Plan's Land Use and Transportation Element (LUTE). This classification is intended to create, maintain, and enhance residential areas typically located near the City's major arterials and characterized by a mix of single-family homes, townhouses, small multi-unit buildings, and neighborhood business

where appropriate. "Future development within this classification should be primarily residential in character."

The proposed unmanned wireless telecommunication facility, mounted on a replaced utility pole, will not adversely affect and detract from the characteristics of the neighborhood. Section 17.128.120 of the City of Oakland Telecommunications Regulations describes the design criteria for wireless facilities. In general, these facilities should either be concealed from view or not visible from the public right of way. Since the project did not meet either ranked criteria, but did meet criteria C as described above, an alternative design study needed to be undertaken. The analysis shows that the proposed pole will be similar to other utility poles within the same block. The replaced pole will be taller than the existing pole but the additional height is necessary to avoid interference between the PG&E and telecommunication equipment. The proposed antenna and related equipment are compatible with, and typical of, the utility equipment on these poles. Furthermore, the proposed antenna shroud will extend toward the street, be located away from the adjacent homes, and painted to match either the pole or utilities. As result, the proposal is consistent with the telecommunication regulation requirements, is in an appropriate location, and of an appropriate design that would not significantly increase negative visual impacts to adjacent neighboring residential properties.

17.128.070(B) DESIGN REVIEW CRITERIA FOR MACRO FACILITIES

1. Antennas should be painted and/or textured to match the existing structure:

The antennas and equipment will be painted grey to match the existing utility equipment or brown to match the proposed wooden utility pole in order to minimize the potential visual impact.

2. Antennas mounted on architecturally significant structures or significant architectural details of the building should be covered by appropriate casings which are manufactured to match existing architectural features found on the building:

The proposed antennas and equipment will not be mounted onto an architecturally significant structure but onto a replaced wooden utility pole similar to other poles in the City and on the block.

3. Where feasible, antennas can be placed directly above, below or incorporated with vertical design elements of a building to help in camouflaging:

The proposed antennas will be placed above head height, and vertically in line with the proposed utility pole. The equipment will be painted to match the pole or utility equipment to blend with the surroundings.

4. Equipment shelters or cabinets shall be screened from the public view by using landscaping, or materials and colors consistent with surrounding backdrop:

The associated antenna will be located within a shroud attached to a replaced utility pole and painted to match the proposed wooden pole or the other utilities in order to minimize visual impacts on the neighboring properties.

5. Equipment shelters or cabinets shall be consistent with the general character of the area.

See above finding # 4.

6. For antennas attached to the roof, maintain a 1:1 ratio for equipment setback; screen the antennas to match existing air conditioning units, stairs, or elevator towers; avoid placing roof mounted antennas in direct line with significant view corridors.

N/A

7. That all reasonable means of reducing public access to the antennas and equipment has been made, including, but not limited to, placement in or on buildings or structures, fencing, anti-climbing measures and anti-tampering devices.

The proposed screened antenna will be mounted at a height of 23'-11" on a replaced PG&E utility pole and will not be accessible to the public due to its location. The radio unit equipment will be attached to the pole more than 10'-6" above the ground.

STANDARD CONDITIONS:**1. Approved Use**

The project shall be constructed and operated in accordance with the authorized use as described in the approved application materials, and the approved plans dated **September 23, 2016** and submitted on **October 14, 2016** as amended by the following conditions of approval and mitigation measures, if applicable (“Conditions of Approval” or “Conditions”).

2. Effective Date, Expiration, Extensions and Extinguishment

This Approval shall become effective immediately, unless the Approval is appealable, in which case the Approval shall become effective in ten calendar days unless an appeal is filed. Unless a different termination date is prescribed, this Approval shall expire **two years** from the Approval date, or from the date of the final decision in the event of an appeal, unless within such period all necessary permits for construction or alteration have been issued, or the authorized activities have commenced in the case of a permit not involving construction or alteration. Upon written request and payment of appropriate fees submitted no later than the expiration date of this Approval, the Director of City Planning or designee may grant a one-year extension of this date, with additional extensions subject to approval by the approving body. Expiration of any necessary building permit or other construction-related permit for this project may invalidate this Approval if said Approval has also expired. If litigation is filed challenging this Approval, or its implementation, then the time period stated above for obtaining necessary permits for construction or alteration and/or commencement of authorized activities is automatically extended for the duration of the litigation.

3. Compliance with Other Requirements

The project applicant shall comply with all other applicable federal, state, regional, and local laws/codes, requirements, regulations, and guidelines, including but not limited to those imposed by the City’s Bureau of Building, Fire Marshal, and Public Works Department. Compliance with other applicable requirements may require changes to the approved use and/or plans. These changes shall be processed in accordance with the procedures contained in Condition #4.

4. Minor and Major Changes

- a. Minor changes to the approved project, plans, Conditions, facilities, or use may be approved administratively by the Director of City Planning
- b. Major changes to the approved project, plans, Conditions, facilities, or use shall be reviewed by the Director of City Planning to determine whether such changes require submittal and approval of a revision to the Approval by the original approving body or a new independent permit/approval. Major revisions shall be reviewed in accordance with the procedures required for the original permit/approval. A new independent permit/approval shall be reviewed in accordance with the procedures required for the new permit/approval.

5. Compliance with Conditions of Approval

- a. The project applicant and property owner, including successors, (collectively referred to

hereafter as the “project applicant” or “applicant”) shall be responsible for compliance with all the Conditions of Approval and any recommendations contained in any submitted and approved technical report at his/her sole cost and expense, subject to review and approval by the City of Oakland.

- b. The City of Oakland reserves the right at any time during construction to require certification by a licensed professional at the project applicant’s expense that the as-built project conforms to all applicable requirements, including but not limited to, approved maximum heights and minimum setbacks. Failure to construct the project in accordance with the Approval may result in remedial reconstruction, permit revocation, permit modification, stop work, permit suspension, or other corrective action.
- c. Violation of any term, Condition, or project description relating to the Approval is unlawful, prohibited, and a violation of the Oakland Municipal Code. The City of Oakland reserves the right to initiate civil and/or criminal enforcement and/or abatement proceedings, or after notice and public hearing, to revoke the Approval or alter these Conditions if it is found that there is violation of any of the Conditions or the provisions of the Planning Code or Municipal Code, or the project operates as or causes a public nuisance. This provision is not intended to, nor does it, limit in any manner whatsoever the ability of the City to take appropriate enforcement actions. The project applicant shall be responsible for paying fees in accordance with the City’s Master Fee Schedule for inspections conducted by the City or a City-designated third-party to investigate alleged violations of the Approval or Conditions.

6. Signed Copy of the Approval/Conditions

A copy of the Approval letter and Conditions shall be signed by the project applicant, attached to each set of permit plans submitted to the appropriate City agency for the project, and made available for review at the project job site at all times.

7. Blight/Nuisances

The project site shall be kept in a blight/nuisance-free condition. Any existing blight or nuisance shall be abated within 60 days of approval, unless an earlier date is specified elsewhere.

8. Indemnification

- a. To the maximum extent permitted by law, the project applicant shall defend (with counsel acceptable to the City), indemnify, and hold harmless the City of Oakland, the Oakland City Council, the Oakland Redevelopment Successor Agency, the Oakland City Planning Commission, and their respective agents, officers, employees, and volunteers (hereafter collectively called “City”) from any liability, damages, claim, judgment, loss (direct or indirect), action, causes of action, or proceeding (including legal costs, attorneys’ fees, expert witness or consultant fees, City Attorney or staff time, expenses or costs) (collectively called “Action”) against the City to attack, set aside, void or annul this Approval or implementation of this Approval. The City may elect, in its sole discretion, to participate in the defense of said Action and the project applicant shall reimburse the City for its reasonable legal costs and attorneys’ fees.
- b. Within ten (10) calendar days of the filing of any Action as specified in subsection (a) above, the project applicant shall execute a Joint Defense Letter of Agreement with the City, acceptable to the Office of the City Attorney, which memorializes the above obligations.

These obligations and the Joint Defense Letter of Agreement shall survive termination, extinguishment, or invalidation of the Approval. Failure to timely execute the Letter of Agreement does not relieve the project applicant of any of the obligations contained in this Condition or other requirements or Conditions of Approval that may be imposed by the City.

9. Severability

The Approval would not have been granted but for the applicability and validity of each and every one of the specified Conditions, and if one or more of such Conditions is found to be invalid by a court of competent jurisdiction this Approval would not have been granted without requiring other valid Conditions consistent with achieving the same purpose and intent of such Approval.

10. Job Site Plans

Ongoing throughout demolition, grading, and/or construction

At least one (1) copy of the stamped approved plans, along with the Approval Letter and Conditions of Approval, shall be available for review at the job site at all times.

11. Special Inspector/Inspections, Independent Technical Review, Project Coordination and Management

Prior to issuance of a demolition, grading, and/or construction permit

The project applicant may be required to pay for on-call special inspector(s)/inspections as needed during the times of extensive or specialized plan check review, or construction. The project applicant may also be required to cover the full costs of independent technical and other types of peer review, monitoring and inspection, including without limitation, third party plan check fees, including inspections of violations of Conditions of Approval. The project applicant shall establish a deposit with the Building Services Division, as directed by the Building Official, Director of City Planning or designee.

12. Public Improvements

The project applicant shall obtain all necessary permits/approvals, such as encroachment permits, obstruction permits, curb/gutter/sidewalk permits, and public improvement (“p-job”) permits from the City for work in the public right-of-way, including but not limited to, streets, curbs, gutters, sidewalks, utilities, and fire hydrants. Prior to any work in the public right-of-way, the applicant shall submit plans for review and approval by the Bureau of Planning, the Bureau of Building, and other City departments as required. Public improvements shall be designed and installed to the satisfaction of the City.

13. Days/Hours of Construction Operation

Ongoing throughout demolition, grading, and/or construction

The project applicant shall require construction contractors to limit standard construction activities as follows:

- a) Construction activities are limited to between 7:00 AM and 7:00 PM Monday through Friday, except that pile driving and/or other extreme noise generating activities greater than 90 dBA shall be limited to between 8:00 a.m. and 4:00 p.m. Monday through Friday.
- b) Any construction activity proposed to occur outside of the standard hours of 7:00 am to 7:00 pm Monday through Friday for special activities (such as concrete pouring

- which may require more continuous amounts of time) shall be evaluated on a case by case basis, with criteria including the proximity of residential uses and a consideration of resident's preferences for whether the activity is acceptable if the overall duration of construction is shortened and such construction activities shall only be allowed with the prior written authorization of the Building Services Division.
- c) Construction activity shall not occur on Saturdays, with the following possible exceptions:
 - i. Prior to the building being enclosed, requests for Saturday construction for special activities (such as concrete pouring which may require more continuous amounts of time), shall be evaluated on a case by case basis, with criteria including the proximity of residential uses and a consideration of resident's preferences for whether the activity is acceptable if the overall duration of construction is shortened. Such construction activities shall only be allowed on Saturdays with the prior written authorization of the Building Services Division.
 - ii. After the building is enclosed, requests for Saturday construction activities shall only be allowed on Saturdays with the prior written authorization of the Building Services Division, and only then within the interior of the building with the doors and windows closed.
 - d) No extreme noise generating activities (greater than 90 dBA) shall be allowed on Saturdays, with no exceptions.
 - e) No construction activity shall take place on Sundays or Federal holidays.
 - f) Construction activities include but are not limited to: truck idling, moving equipment (including trucks, elevators, etc) or materials, deliveries, and construction meetings held on-site in a non-enclosed area.

14. Radio Frequency Emissions

Prior to the final building permit sign off.

The applicant shall submit a certified RF emissions report stating the facility is operating within the acceptable standards established by the regulatory Federal Communications Commission.

15. Camouflage

Requirement: The antenna shall be painted, texturized, and maintained matte silver, and the equipment and any other accessory items including cables matte brown, to better camouflage the facility to the utility pole and attached power line posts.

When Required: Prior to a final inspection

Initial Approval: N/A

Monitoring/Inspection: Bureau of Building

16. Operational

Ongoing.

Noise levels from the activity, property, or any mechanical equipment on site shall comply with the performance standards of Section 17.120 of the Oakland Planning Code and Section 8.18 of the Oakland Municipal Code. If noise levels exceed these standards, the activity causing the noise shall be abated until appropriate noise reduction measures have been installed and compliance verified by the Planning and Zoning Division and Building Services.

17. Possible District Undergrounding PG&E Pole

Ongoing

Should the PG &E utility pole be voluntarily removed for purposes of district undergrounding or otherwise, the telecommunications facility can only be re-established by applying for and receiving approval of a new application to the Oakland Planning Department as required by the regulations.

Applicant Statement

I have read and accept responsibility for the Conditions of Approval. I agree to abide by and conform to the Conditions of Approval, as well as to all provisions of the Oakland Planning Code and Oakland Municipal Code pertaining to the project.

Name of Project Applicant



Signature of Project Applicant

Date

Attachment A

NW-CA-SANFRNMC 06008B

ADJACENT TO (IN PROX)
2053 HARRINGTON AVENUE
OAKLAND, CA 94601

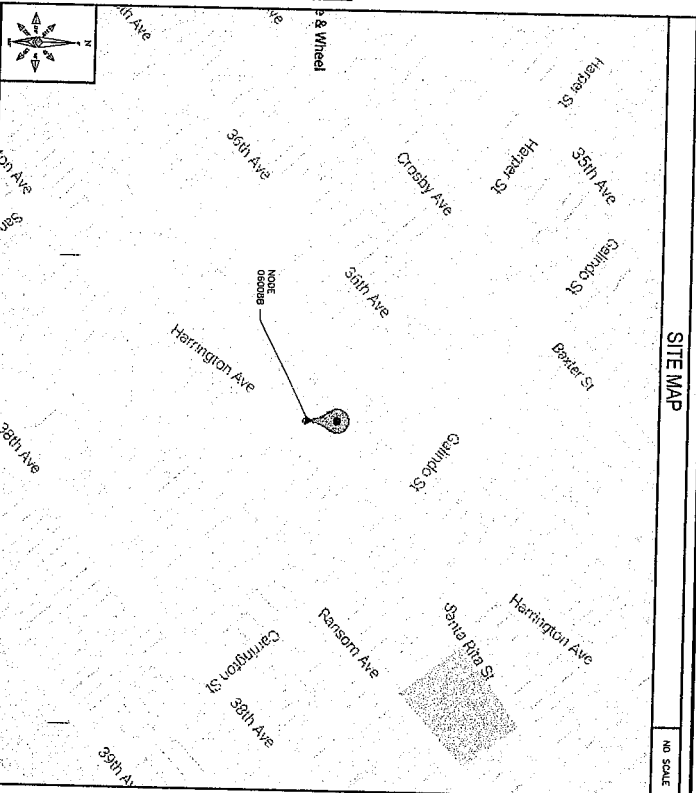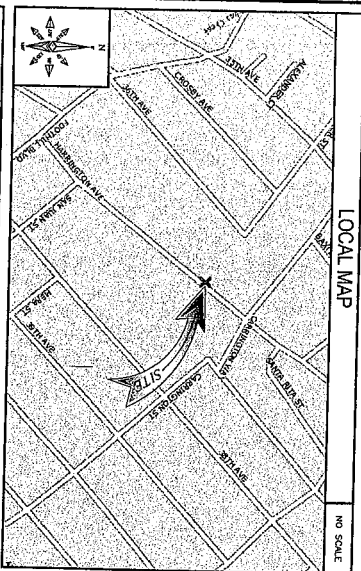

SHEET INDEX	
SHEET NO.	SHEET TITLE
T-1	TITLE SHEET
C-1	GENERAL NOTES AND LEGEND
C-2	GENERAL SITE PLAN
C-3	UTILITY POLE EXTERNS AND REBAR DETAILS
C-4	EQUIPMENT DETAILS

PROJECT INFORMATION	
POLE OWNER	COMPANY: EXTENET SYSTEMS CA, LLC CONTACT: EXTENET SYSTEMS CA, LLC ADDRESS: 2000 CROW CANYON PL, SUITE 210, SAN RAMON, CA 94583 PHONE: -
APPLICANT	COMPANY: EXTENET SYSTEMS (CALIFORNIA), LLC CONTACT: MATTHEW TERBORCH ADDRESS: 2000 CROW CANYON PLACE, SUITE 210, SAN RAMON, CA 94583 PHONE: (415) 596-3474 E-MAIL: MTERBORCH@EXTENETSYSTEMS.COM
AGENT	COMPANY: BLACK & VEATCH CONTACT: AMY GOMEZ ADDRESS: 2053 OAK ROAD, WALNUT CREEK, CA 94597 PHONE: (913) 458-9148 E-MAIL: GOMEZ@BLACKVEATCH.COM
ENGINEER	COMPANY: BLACK & VEATCH ENGINEER: ARON EVANS PHONE: (942) 898-0751 E-MAIL: EVANS@BLACKVEATCH.COM
PROJECT DATA	LATITUDE: 37.282111° LONGITUDE: -122.218052° POLE #: 110109073 ELEVATION: NA ZONING JURISDICTION: CITY OF OAKLAND ZONING DISTRICT: RM-2 NEAREST A.M.N.: 32-2084-10 OCCUPANCY: U, SHANNON CONSTRUCTION TYPE: ATTACHMENTS TO A WOOD UTILITY FACILITY IS UNMANNED AND NOT FOR EXCISE TITLE 24 REQUIREMENTS:

CODE COMPLIANCE	
ALL WORK AND MATERIALS SHALL BE PERFORMED AND INSTALLED IN ACCORDANCE WITH THE FOLLOWING CODES AS ADOPTED BY THE LOCAL JURISDICTION (AS APPLICABLE), NOTHING IN THIS DRAWING SHALL BE CONSIDERED TO CONTRADICT OR CONFLICT WITH THE FOLLOWING CODES:	
1.	IBC - 2012
2.	CALIFORNIA BUILDING STANDARDS CODE - 2013
3.	CALIFORNIA GENERAL ORDER 95
4.	CALIFORNIA ELECTRICAL CODE 2013
5.	CALIFORNIA MECHANICAL CODE 2013
6.	CALIFORNIA ELECTRICAL CODE 2013
7.	CITY AND/OR COUNTY ORDINANCES
8.	THE CODE
9.	BUILDING OFFICIALS AND CONDEMNATIONS (BOCA) EFFECTIVE UNTIL JANUARY 1ST, 2017

GENERAL PROJECT NOTES	
1.	PRIOR TO SUBMITTING A BID, THE CONTRACTOR SHALL ADVISE THE ARCHITECT/HIMSELF WITH THE SCOPE OF WORK AND ANY OTHERS PERTAINING TO THE PROJECT.
2.	CONTRACTOR SHALL VERIFY ALL FIELD CONDITIONS AND DIMENSIONS OF ALL FIELD CONDITIONS AND DIMENSIONS INDICATED ON THESE CONSTRUCTION DOCUMENTS CAN BE ACCURATELY FIELD AS SHOWN PRIOR TO COMMENCEMENT OF ANY WORK.
3.	ALL FIELD MEASUREMENTS BEFORE SHIPING OR AFTER CONSTRUCTION SHALL BE APPROVED IN WRITING BY AN EXTERNET SYSTEMS REPRESENTATIVE.
4.	INSTALL ALL EQUIPMENT AND MATERIALS PER THE MANUFACTURER'S RECOMMENDATIONS, UNLESS INDICATED OTHERWISE.
5.	VERIFY EXISTING SYSTEMS, IN WRITING, OF ANY MAJOR DISCREPANCIES, RECORD, AND DESIGN INTENT. THE CONTRACTOR SHALL BE RESPONSIBLE FOR OBTAINING ALL NECESSARY PERMITS AND ACCORDINGLY.
6.	CONTRACTOR SHALL BE SOLELY RESPONSIBLE FOR ALL PROTECTIVE MEASURES, METHODS, TECHNIQUES, SEQUENCES AND FINISHES THAT MAY OCCUR DURING THE CONSTRUCTION TO THE PROTECTION OF AN EXTERNET SYSTEMS REPRESENTATIVE.
7.	CONTRACTOR SHALL VERIFY ALL EXISTING IMPROVEMENTS AND DIMENSIONS THAT MAY OCCUR DURING THE CONSTRUCTION TO THE PROTECTION OF AN EXTERNET SYSTEMS REPRESENTATIVE.
8.	CONTRACTOR PLANS TO ELUSTRATE THE AS-BUILT CONDITION OF THE PROJECT. THE CONTRACTOR SHALL PROVIDE EXTERNET SYSTEMS WITH ONE COPY OF ALL RED-LINED DRAWINGS.
9.	VERIFY ALL FIELD EQUIPMENT WITH AN EXTERNET SYSTEMS REPRESENTATIVE. CONTRACTOR SHALL VERIFY PERFORMANCE BY EXTERNET SYSTEMS. THE CONTRACTOR SHALL BE RESPONSIBLE FOR OBTAINING ALL NECESSARY PERMITS AND ACCORDINGLY. CLEARANCES REQUIRED BY OTHERS SHALL BE THE CONTRACTOR'S RESPONSIBILITY.

PRELIMINARY

THIS IS A NOTATION OF LAW FOR THE PERSON WHOSE NAME IS ON THIS DRAWING. IT DOES NOT CONSTITUTE A PROFESSIONAL OPINION OR A GUARANTEE OF THE ACCURACY OF THE INFORMATION CONTAINED HEREIN. THE CONTRACTOR SHALL BE RESPONSIBLE FOR OBTAINING ALL NECESSARY PERMITS AND ACCORDINGLY.

PROJECT NO: 182025-0031 DNS GAC

C	9/24/16	ISSUED FOR REVIEW
B	9/27/16	ISSUED FOR REVIEW
A	9/29/16	ISSUED FOR REVIEW
REV	DATE	DESCRIPTION

BLACK & VEATCH CORPORATION
2053 OAK ROAD
WALNUT CREEK, CA 94597

IF USING 11"X17" PLOT, DRAWINGS WILL BE HALF SCALE

THE JOB SITE & SHALL IMMEDIATELY NOTIFY THE ENGINEER IN WRITING OF ANY DISCREPANCIES OR OMISSIONS. THE ENGINEER SHALL BE RESPONSIBLE FOR SAME.

UNDERGROUND SERVICE ALERT
811
48 HOURS BEFORE YOU DIG

CITY OF OAKLAND
OCT 07 2015
Prattling & Zambich Engineers

EXTENET SYSTEMS (CA) LLC
2000 CROW CANYON PLACE
SUITE 210
SAN RAMON, CA 94583

SITE ADDRESS
ADJACENT TO (IN PROX)
2053 HARRINGTON AVENUE
OAKLAND, CA 94601

GENERAL NOTES

1. THESE NOTES SHALL BE CONSIDERED A PART OF THE WRITTEN SPECIFICATIONS, CONTRACT AND CONSTRUCTION DOCUMENTS.
2. THE CONTRACTOR SHALL VERIFY THE EXISTING UTILITIES, EQUIPMENT, APPURTENANCES, AND WAPR NECESSARY TO PROTECT ALL UTILITIES AND EQUIPMENT FROM DAMAGE DURING THE CONSTRUCTION PERIOD.
3. THE CONTRACTOR SHALL BE RESPONSIBLE FOR OBTAINING ALL NECESSARY PERMITS AND APPROVALS FROM ALL APPLICABLE AGENCIES AND AUTHORITIES.
4. THE CONTRACTOR SHALL MAINTAIN ACCESS TO ALL UTILITIES AND EQUIPMENT THROUGHOUT THE CONSTRUCTION PERIOD.
5. THE CONTRACTOR SHALL MAINTAIN RECORDS OF ALL UTILITIES AND EQUIPMENT TO BE PROTECTED THROUGHOUT THE CONSTRUCTION PERIOD.
DEFINITIONS

1. "TYPE" OR "TYPE" MEANS THAT THIS ITEM IS SUBSTANTIALLY THE SAME AS THE TYPE OR TYPE INDICATED.
2. "SHALL" MEANS COMPLIANCE TO SPECIFICATIONS FOR THE CONDITION NOTED. VERIFY DIMENSIONS AND CONDITIONS BY VISUALLY INSPECTING THE CONSTRUCTION PRACTICE OR BY THE CONTRACT DOCUMENTS.
3. "OR" MEANS EITHER OR BOTH OF THE TWO METHODS OR MATERIALS ARE ACCEPTABLE.
4. "OR EITHER" MEANS EITHER OR BOTH OF THE TWO METHODS OR MATERIALS ARE ACCEPTABLE.
FIELD WELDING NOTES:

1. WELDING TO BE PERFORMED BY WELDERS TRAINED IN THE TYPE OF WELD POSITION INDICATED. ALL WORK MUST BE IN COMPLIANCE WITH LATEST EDITION OF AWS D1.1.
2. WELDING SHALL BE PERFORMED IN ACCORDANCE WITH THE WELDING PROCEDURE SPECIFICATION (WPS) PROVIDED BY THE CONTRACTOR.
ANTENNA MOUNTING

1. DESIGN AND CONSTRUCTION OF ANTENNA SUPPORTS SHALL CONFORM TO CURRENT ANSI/TIA-222 OR APPLICABLE LOCAL CODES.
2. ALL STEEL MATERIALS SHALL BE GALVANIZED AFTER FABRICATION IN ACCORDANCE WITH ASTM A123 ZINC CHROMIUM RICH GALVANIZING.
3. ALL BOLTS, NUTS AND WASHERS SHALL BE GALVANIZED IN ACCORDANCE WITH ASTM A153 GALVANIZING.
TORQUE REQUIREMENTS

1. ALL RF CONNECTIONS SHALL BE TORQUED BY A TORQUE WRENCH.
2. ALL RF CONNECTIONS, INCLUDING HARDWARE AND ANTENNA HARDWARE SHALL HAVE A TORQUE MARK INSTALLED AT THE POINT OF CONNECTION.
3. ALL RF ANTENNA HARDWARE SHALL BE TORQUED TO THE FOLLOWING TORQUE VALUES:
ROW UTILITY POLE CONSTRUCTION NOTES


1. NO BOLT THROUS TO EXPOSE MORE THAN 1-1/2" (38mm).
2. ALL BOLT THROUS TO EXPOSE MORE THAN 1-1/2" (38mm).
3. ALL BOLT THROUS TO EXPOSE MORE THAN 1-1/2" (38mm).
4. ALL BOLT THROUS TO EXPOSE MORE THAN 1-1/2" (38mm).
5. ALL BOLT THROUS TO EXPOSE MORE THAN 1-1/2" (38mm).
6. ALL BOLT THROUS TO EXPOSE MORE THAN 1-1/2" (38mm).
7. ALL BOLT THROUS TO EXPOSE MORE THAN 1-1/2" (38mm).

NODE SITE POWER SHUT DOWN PROCEDURES

1. FROM NON EMERGENCY/SCHEDULED POWER SHUT DOWN
2. FROM NON EMERGENCY/SCHEDULED POWER SHUT DOWN
LEGEND

- EXPLODED CONNECTION
- METALLIC CONNECTION
- CHEMICAL ELECTROLYTIC GROUNDING SYSTEM
- TEST CHEMICAL ELECTROLYTIC GROUNDING SYSTEM
- EXPLODED WITH INSPECTION SLEVE
- GROUNDING BAR
- GROUND ROD
- TEST GROUND ROD WITH INSPECTION SLEVE
- CHALKLINE FENCE
- WOOD/BROUCHAR IRON FENCE
- WALL STRUCTURE
- LEAVE AREA
- PROPERTY LINE (PL)
- SETBACKS
- WATER LINE
- UNDERGROUND POWER
- UNDERGROUND TELCO
- UNDERGROUND FIBER
- OVERHEAD POWER
- OVERHEAD TELCO
- UNDERGROUND TELCO/POWER
- ABOVE GROUND POWER
- ABOVE GROUND TELCO
- ABOVE GROUND FIBER/POWER
- SECTION REFERENCE
- DETAIL REFERENCE

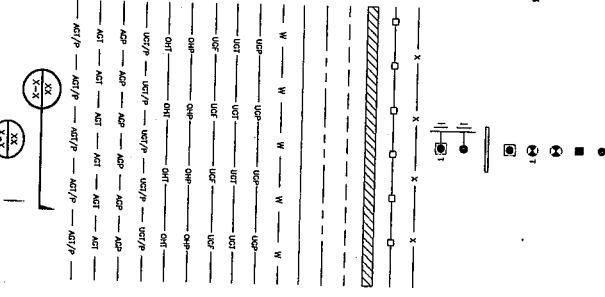

GENERAL NOTES AND LEGENDS

BLACK & VEATCH
 CONSULTING ENGINEERS
 255 SUITE 200
 WALNUT CREEK, CA 94597

exteneif COMMUNITY SYSTEMS
 ENGINEER
 PROJECT NO. 182025-4031
 DRAWN BY: DMS
 CHECKED BY: GAC

PROJECT NO. 182025-4031
 DRAWN BY: DMS
 CHECKED BY: GAC


EXTENT SYSTEMS (CA) LLC
 2000 CROW CANYON PLACE
 SUITE 210
 SAN RAMON, CA 94583

SITE ADDRESS
 ADJACENT TO (IN PROX)
 2053 HARRINGTON AVENUE
 OAKLAND, CA 94601

SHEET TITLE
 GENERAL NOTES AND SCHEDULES


SHEET NUMBER
GN-1

PRELIMINARY

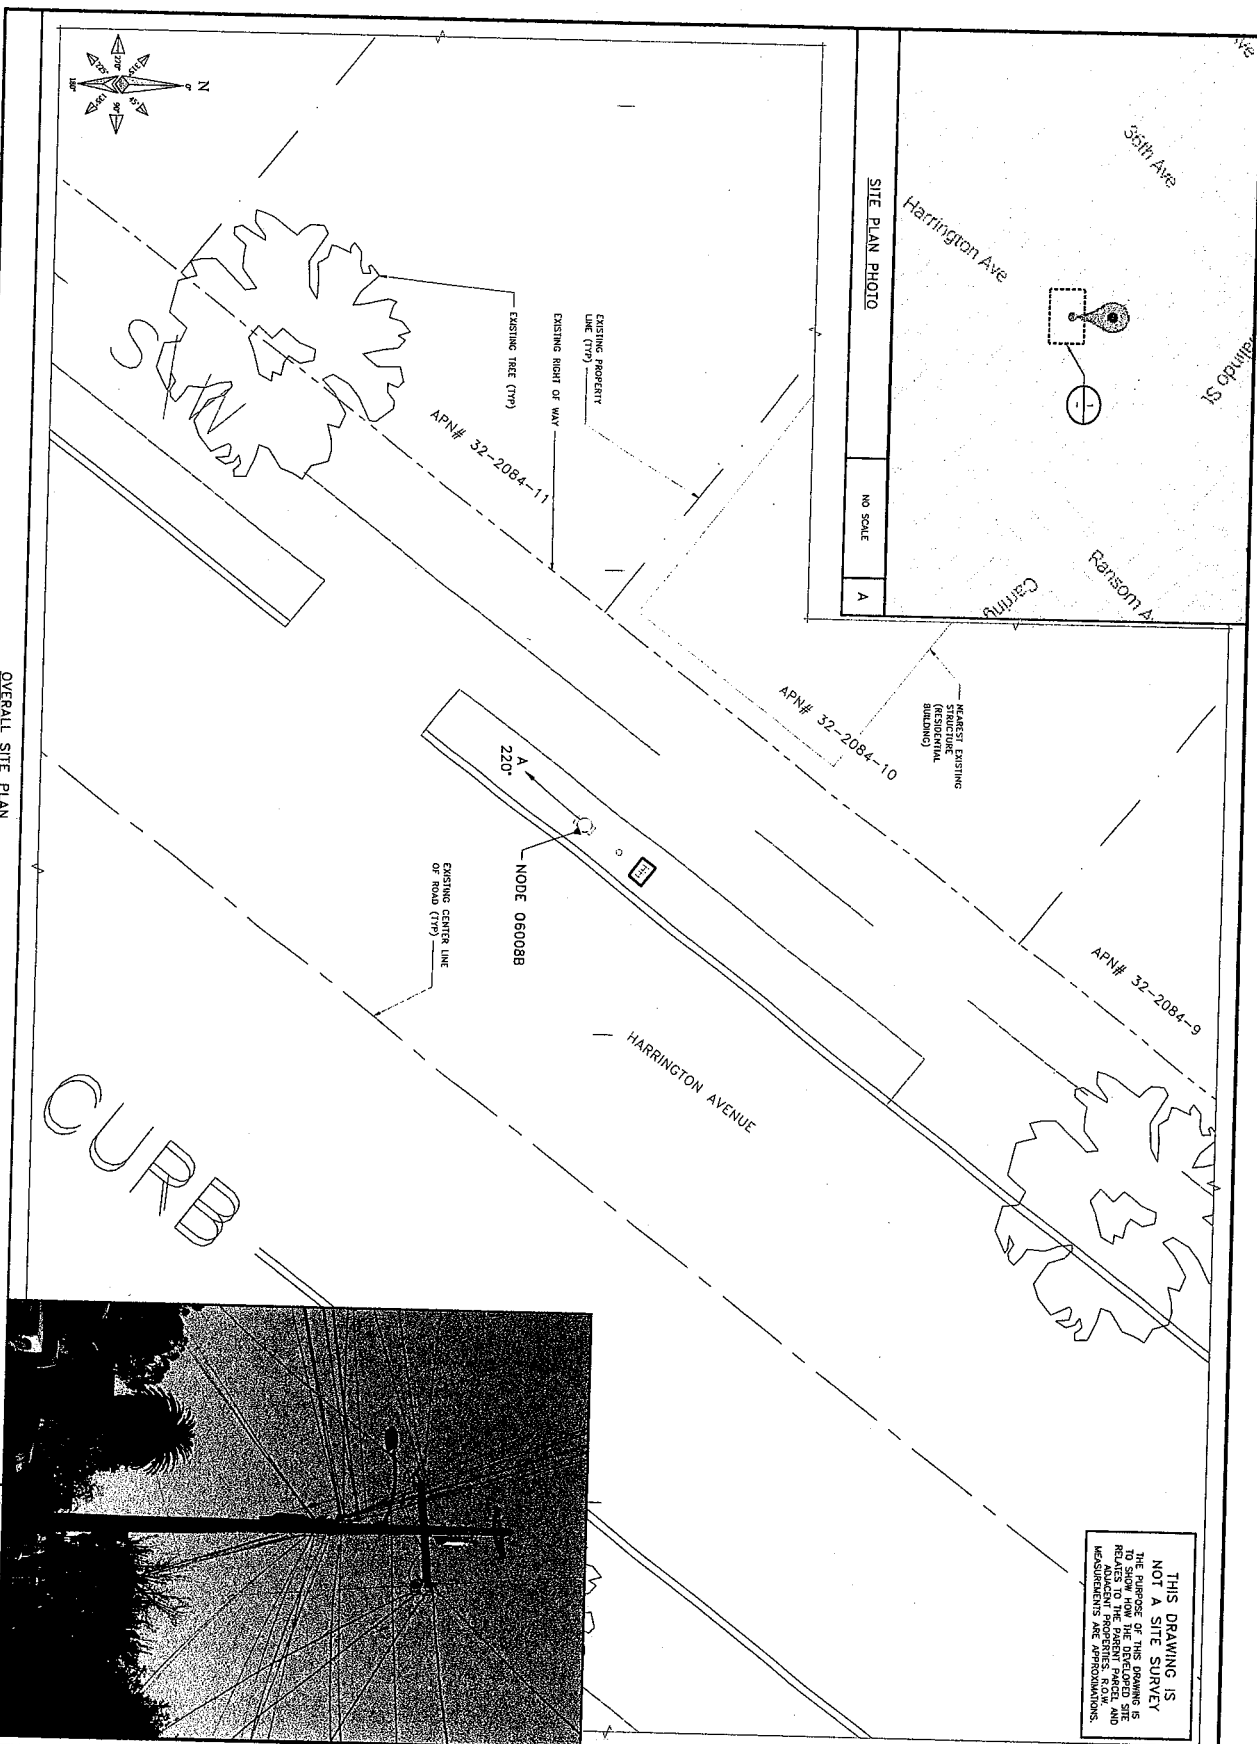

SITE PLAN PHOTO

NO SCALE
A

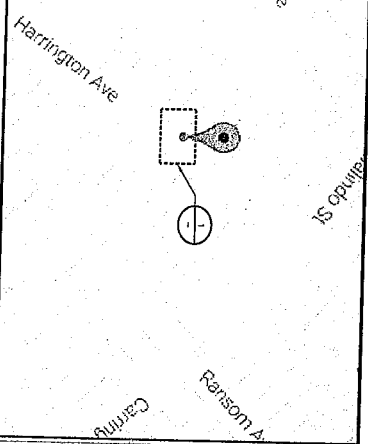

OVERALL SITE PLAN

CURB

THIS DRAWING IS NOT A SITE SURVEY. THE SURVEY DATA TO SHOW HOW THIS DRAWING IS RELATED TO THE PARENT PAPER, AND MEASUREMENTS ARE IN METERS.








1/4" = 1'

	INTERNAL REVIEW	DATE												
	CONSTRUCTION SIGNATURE	DATE												
RF SIGNATURE	DATE													
REAL ESTATE SIGNATURE	DATE													
	BLACK & VEATCH CORPORATION 2999 OAK ROAD WALNUT CREEK, CA 94597													
THESE DRAWINGS ARE COMPRISED AND ARE THE PROPERTY OF BLACK & VEATCH. NO PART OF THESE DRAWINGS OR INFORMATION CONTAINED WITHIN SAID DRAWINGS IS TO BE REPRODUCED OR TRANSMITTED IN ANY FORM OR BY ANY MEANS, WITHOUT THE WRITTEN CONSENT OF BLACK & VEATCH.	PROJECT NO. DRAWN BY CHECKED BY 182023-0031 DMS CAC	<table border="1"> <tr> <td>C</td> <td>06/21/18</td> <td>ISSUED FOR REVIEW</td> </tr> <tr> <td>B</td> <td>07/11/18</td> <td>ISSUED FOR REVIEW</td> </tr> <tr> <td>A</td> <td>08/01/18</td> <td>ISSUED FOR REVIEW</td> </tr> <tr> <td>NOI</td> <td>08/15/18</td> <td>DESCRIPTION</td> </tr> </table>	C	06/21/18	ISSUED FOR REVIEW	B	07/11/18	ISSUED FOR REVIEW	A	08/01/18	ISSUED FOR REVIEW	NOI	08/15/18	DESCRIPTION
C	06/21/18	ISSUED FOR REVIEW												
B	07/11/18	ISSUED FOR REVIEW												
A	08/01/18	ISSUED FOR REVIEW												
NOI	08/15/18	DESCRIPTION												
PRELIMINARY	IT IS A VIOLATION OF LAW FOR ANY PERSON TO REPRODUCE OR TRANSMIT IN ANY FORM OR BY ANY MEANS, WITHOUT THE WRITTEN CONSENT OF A REGISTERED PROFESSIONAL ENGINEER, THESE DRAWINGS OR INFORMATION CONTAINED HEREIN.													
EXTENET SYSTEMS (CA) LLC 2000 CROW CANYON PLACE SUITE 210 SAN RAMON, CA 94583	SITE ADDRESS ADJACENT TO (IN PROX) 2033 HARRINGTON AVENUE OAKLAND, CA 94601													
SHEET NUMBER C-1	SHEET TITLE OVERALL SITE PLAN													

NOTE:
 THESE DRAWINGS HAVE BEEN PREPARED BASED ON THE ASSUMPTION THAT THE STRUCTURE HAS SUFFICIENT CAPACITY TO SUPPORT THE PROPOSED LOADING. IT IS THE RESPONSIBILITY OF THE POLE OWNER TO OBTAIN THE NECESSARY ENGINEERING CONSULTATION TO VERIFY THE DESIGN CAPACITY OF THE STRUCTURE.

NOTE:
 ALL PROPOSED EQUIPMENT TO BE INSTALLED TO MATCH EXISTING CONDITIONS.

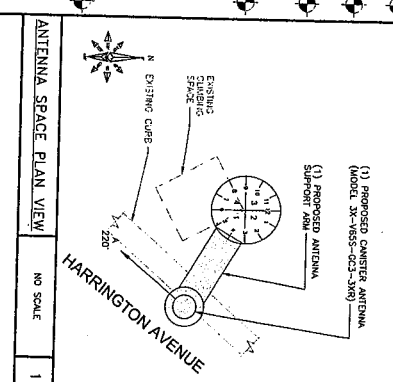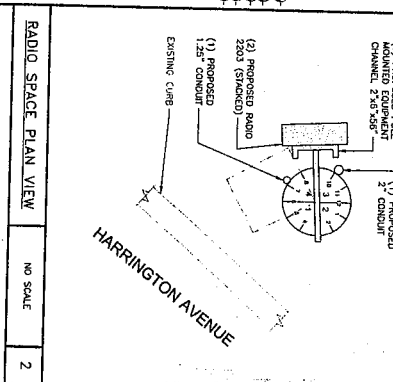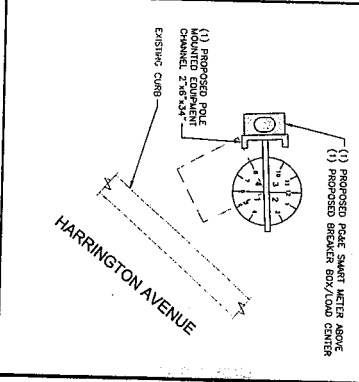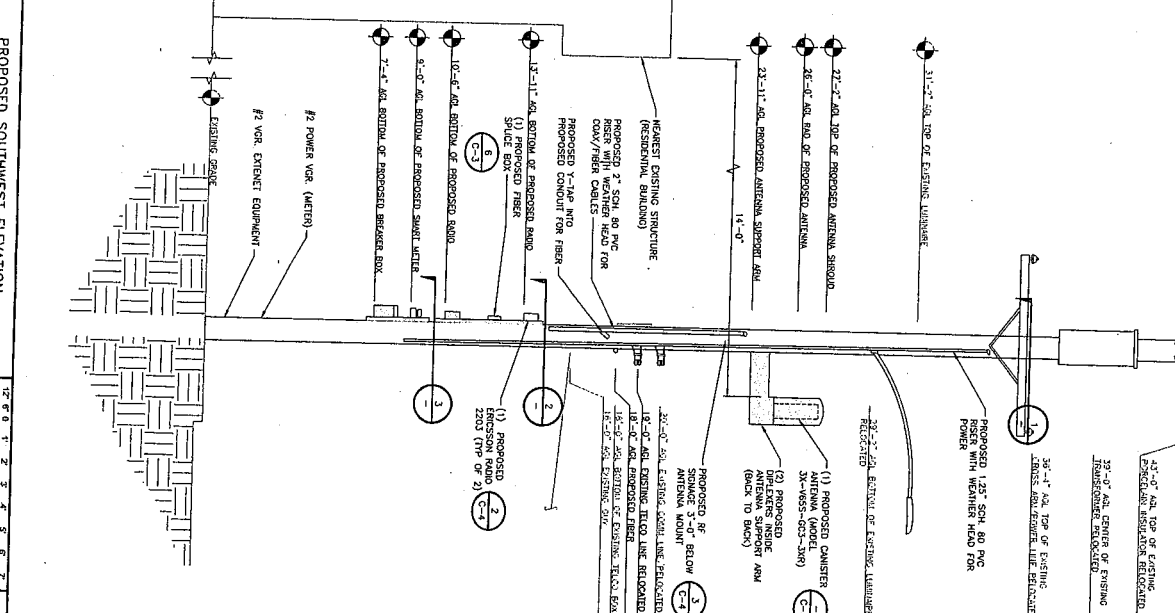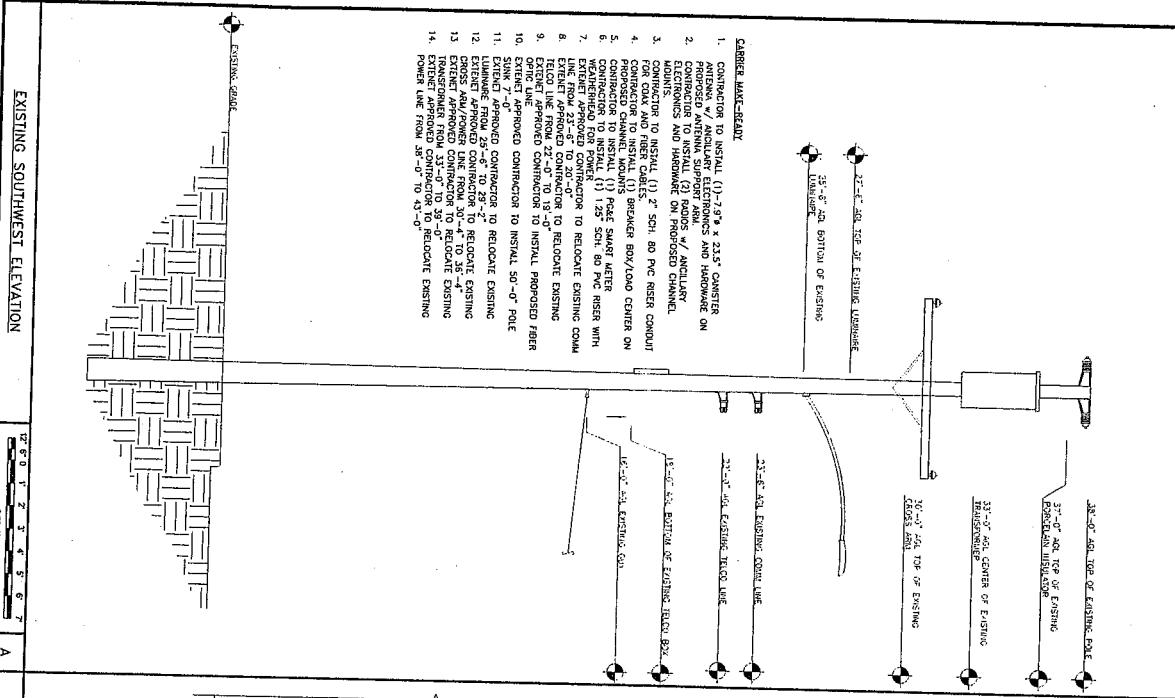


	PROJECT NO.	2000 CROW CANYON PLACE SUITE 210 SAN RAMON, CA 94583
	SITE ADDRESS	ADJACENT TO (IN PROX) 2053 HARRINGTON AVENUE OAKLAND, CA 94601
SHEET TITLE	UTILITY POLE ELEVATIONS AND RISER DETAILS	
SHEET NUMBER	C-2	

THESE DRAWINGS ARE COPYRIGHTED AND PRODUCED SOLELY FOR THE USE OF THE CLIENT. ANY REPRODUCTION OR USE OF THE DRAWINGS IS PROHIBITED WITHOUT WRITTEN CONSENT BY BLACK & VEATCH.	PROJECT NO. DRAWN BY CHECKED BY 182025-4031 DMS CMC												
<table border="1"> <tr> <th>REV</th> <th>DATE</th> <th>DESCRIPTION</th> </tr> <tr> <td>1</td> <td>06/23/16</td> <td>ISSUED FOR REVIEW</td> </tr> <tr> <td>2</td> <td>06/24/16</td> <td>ISSUED FOR REVIEW</td> </tr> <tr> <td>3</td> <td>06/24/16</td> <td>ISSUED FOR REVIEW</td> </tr> </table>	REV	DATE	DESCRIPTION	1	06/23/16	ISSUED FOR REVIEW	2	06/24/16	ISSUED FOR REVIEW	3	06/24/16	ISSUED FOR REVIEW	PROJECT NO. DRAWN BY CHECKED BY 182025-4031 DMS CMC
REV	DATE	DESCRIPTION											
1	06/23/16	ISSUED FOR REVIEW											
2	06/24/16	ISSUED FOR REVIEW											
3	06/24/16	ISSUED FOR REVIEW											

BLACK & VEATCH BLACK & VEATCH CORPORATION 2200 CROW CANYON PLACE SUITE 400 WALNUT CREEK, CA 94597	INTERNAL REVIEW CONSTRUCTION SIGNATURE DATE RF SIGNATURE DATE FINAL STATE SIGNATURE DATE
--	---

COMSCOPE 3K-VSS5-GC3-3XR

ROD/CABLE COLOR: LIGHT GREY
 FIBERGLASS, UV RESISTANT
 DIAMETER: 7.9" (200mm)
 HEIGHT: 23.5" (596mm)
 TOTAL WEIGHT (WITHOUT BRACKETS): 7.2 kg (15.9 LB)
 CONNECTOR INTERFACE: 4.1-9.5 MM FEMALE
 RF CONNECTOR LOCATION: BOTTOM
 RF CONNECTOR QUANTITY: 8

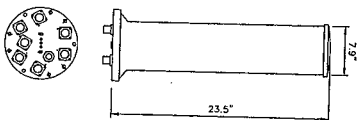



PROPOSED ANTENNA

NO SCALE

2-0" SIDE ARM ANTENNA MOUNT

NO SCALE

(ANTENNA SHROUD NOT SHOWN FOR CLARITY)

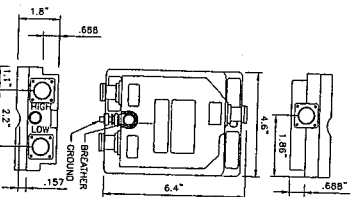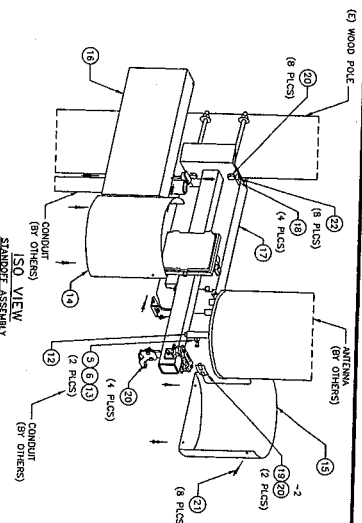

ITEM #	QTY	DESCRIPTION	UNIT	WT. (LBS)
1	1	STANDOFF / RAM ASSEMBLY PARTS / HW		4.3
2	2	SS-514		0.5
3	2	SS-516		0.4
4	2	15230		0.1
5	2	41010		0.01
6	2	51000		0.01
7	1	80236		0.19
8	1	RS-718		0.8
9	4	43010		0.01
10	4	71017		0.04
11	2	50980		0.1
12	1	WA-898		2.2
13	2	16206		0.1
14	2	41000		0.01
15	2	51000		0.02
16	1	WA-718		0.8
17	1	100A13		1.8
18	1	100A13		1.8
19	1	100A13		1.8
20	1	100A13		1.8
21	1	100A13		1.8
22	1	100A13		1.8

ANTENNA SHROUD PARTS TABLE

NO SCALE

TOTAL QTY. WT. = 6988

FI-4868-FSS FUSION SPLICE ENCLOSURE

NO SCALE

DEPTH: 2 1/8" (H)
 HEIGHT: 6 3/4" (H)
 WIDTH: 4 3/4" (W)




COMSCOPE CBC 1923-4310/ E11F13P20

NO SCALE

2-0" SIDE ARM ANTENNA MOUNT


NO SCALE

(WOOD POLE)

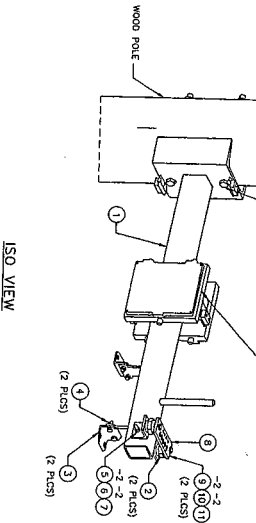

MURRAY LM002GRU SPECIFICATION


WOOD CENTER DEPTH: 3.625"
 WOOD CENTER HEIGHT: 8.125"
 WEIGHT: 4.55 LB
 MAX. WIND LOAD: 60 PLS IN TUB
 MAX. WIND SPEED: 120 MPH
 NUMBER OF SPACES: 2
 ELECTRICAL PRODUCT TYPE: WOOD CENTER

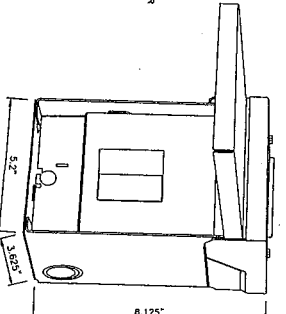

FIBER SPLICE BOX

NO SCALE

(WOOD POLE)

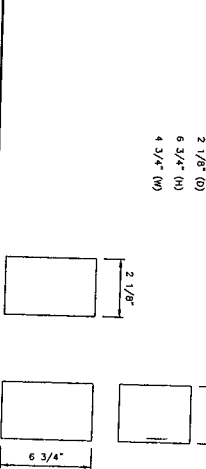


ANTENNA CONFIGURATION

NO SCALE

MURRAY LM002GRU

NO SCALE

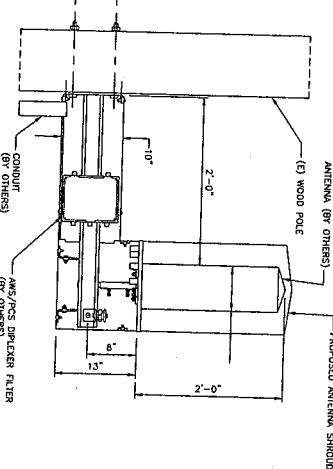

PRELIMINARY

IF IT IS A LOCATION OF LINE FOR THE DESIGN, THE CLIENT MUST PROVIDE A LOCATION FOR THE DESIGN TO BE USED IN THE DOCUMENT.

EXTENET SYSTEMS (CA) LLC
 2000 CROW CANYON PLACE
 SUITE 210
 SAN RAMON, CA 94583

SITE ADDRESS:
 ADJACENT TO (IN PROX)
 2055 HARRINGTON AVENUE
 OAKLAND, CA 94601

SHEET TITLE:
 EQUIPMENT DETAILS

SHEET NUMBER:
C-3

CONSTRUCTION SIGNATURE: DATE
 RF SIGNATURE: DATE
 REAL ESTATE SIGNATURE: DATE

BLACK & VEATCH CORPORATION
 2989 DAW ROAD
 WALNUT CREEK, CA 94597


THESE DRAWINGS ARE CONSIDERED TO BE THE PROPERTY OF BLACK & VEATCH CORPORATION. ANY REUSE OF THESE DRAWINGS WITHOUT WRITTEN CONSENT OF BLACK & VEATCH CORPORATION IS STRICTLY PROHIBITED.

PROJECT NO. DRAWN BY: CHECKED BY:
 182023-4031 DMS GAC

C 09/22/14
 D 09/15/14
 E 09/22/14
 REV DATE DESCRIPTION


LEGEND

- ① ANTENNA
- ② STEEL ANTENNA EXTENSION ARM
- ③ COUPLER
- ④ WIRE
- ⑤ MAIN GROUND BISS BAR
- ⑥ INTERMEDIATE GROUND BISS BAR
- ⑦ POLE MOUNTING EQUIPMENT BRACKET

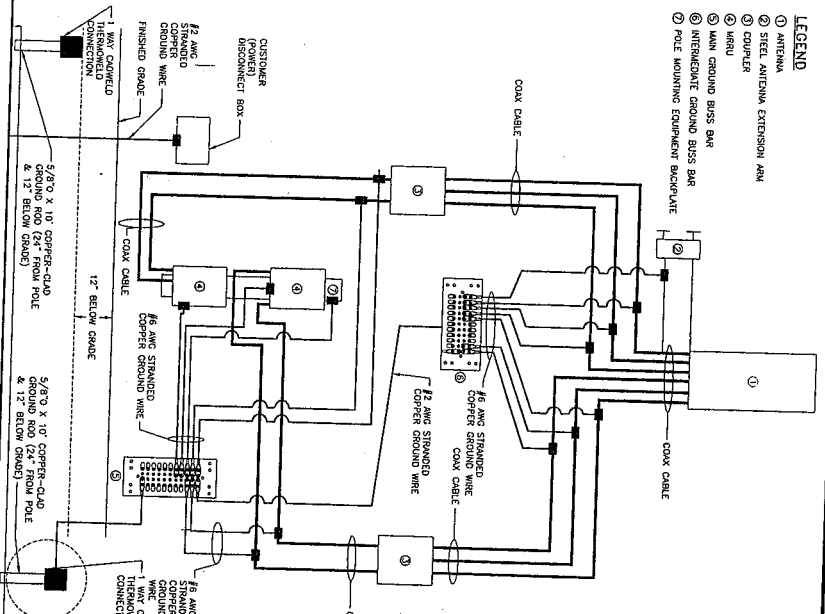


GENERAL GROUNDING NOTES

1. #6 GREEN COATED WIRE TO BE USED.
2. GROUND (COMPRESSOR) TYPE TWO HOLE BATED TONGUE CONNECTORS SHALL BE USED FOR ALL ANTENNA AND GROUND ROD CONNECTIONS.
3. GROUND WIRES SHALL BE INSERTED THE FULL LENGTH OF THE TUBE PROVIDE AN ADJUNCT COMPOUND ON THE CONDUCTIVE SURFACE OF THE TUBING ALONG ENTIRE LENGTH OF CONTACT.
4. GROUNDING CONDUCTORS THROUGH POLES SHALL BE COVERED WITH RESISTANT (GALVANIZED) STRAP AT 2' INTERVALS TO BE USED FOR THE ENTIRE LENGTH FROM THE GROUND ROD (GROUND ELECTRODE) TO THE ANTENNA SUPPORT ARM. ALL SURFACE ELECTRICAL CONNECTIONS MUST BE SMOOTH.
5. BOND WIRES AND GROUND WIRES SHALL HAVE A GROUNDING CLIP NOT LESS THAN 1 1/2" WIDTHS FROM METAL PINS, BRIS, AND OTHER HARDWARE BEING SO CONNECTION DOES NOT VIOLATE OTHER RULES OF CODE. ALL BONDING SHALL BE TO FULL ABOUT EQUIPMENT BACKPLATE.
6. DO NOT MOUNT DIRECTLY TO ANTENNA SUPPORT ARM, WAG TO BE LOCATED DIRECTLY TO FULL ABOUT EQUIPMENT BACKPLATE.
7. GROUND BISS BAR LENGTH TO VARY BASED ON NUMBER OF GROUND ATTACHMENTS.
8. DO NOT INSTALL COUPLER OR GROUNDING PINS ON BRIS, CONTACTOR SHALL ALWAYS DIRECT GROUNDING WIRES TO GROUND BAR.
9. ALL GROUND & REC. GROUNDING RULES TO BE FOLLOWED AT ALL TIMES.
10. USE GROUND LUG TO BOND ANTENNA SUPPORT ARM TO IER.

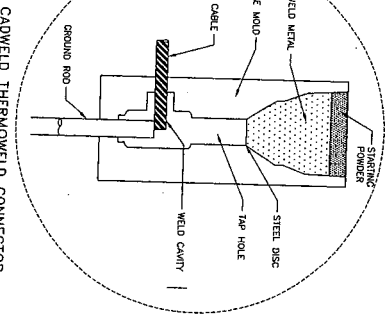

CONCEPTUAL WOOD POLE GROUNDING DETAIL

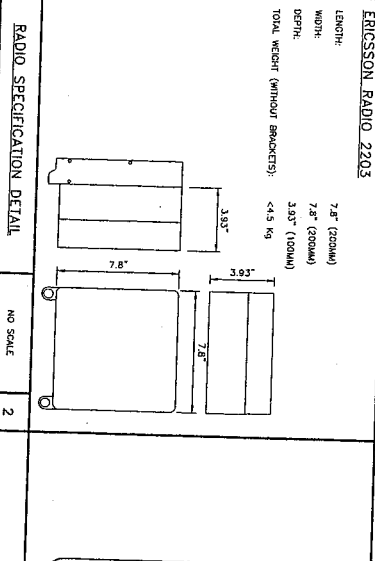


NOTICE

Beyond This Point you are entering a controlled area where RF emissions may exceed the FCC General Population Exposure Limits. Follow all posted signs and site guidelines for working in a RF environment.

CAUTION


Beyond This Point you are entering a controlled area where RF emissions may exceed the FCC Occupational Exposure Limits. Obey all posted signs and site guidelines for working in a RF environment.

RF SIGNAGE DETAIL

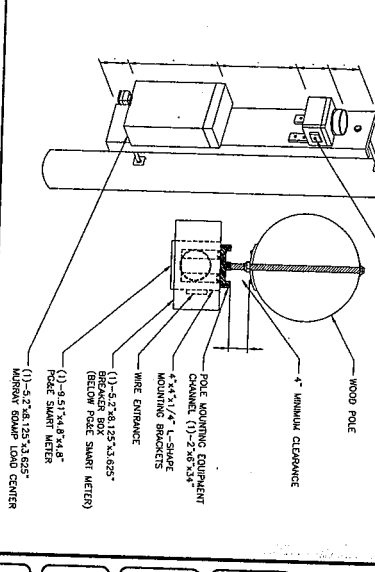


SMART METER/BREAKER BOX DETAIL

NO SCALE

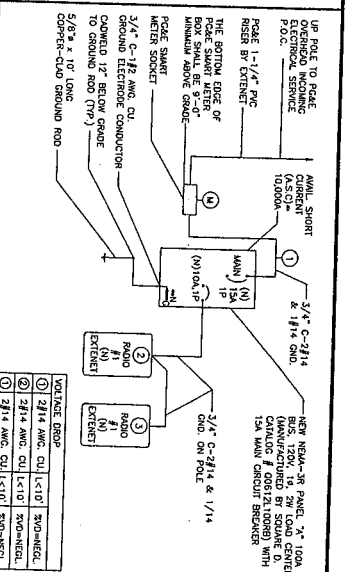

CA-BAC WITH 4.1-9.5 DIN CONNECTORS

NO SCALE

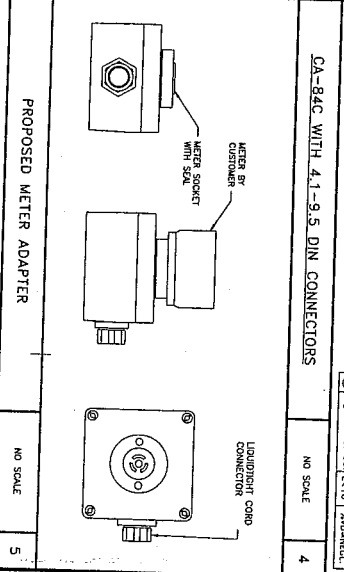

PROPOSED METER ADAPTER

NO SCALE

extenei incipient SYSTEMS

ANTENNA, BISS BAR, CONSTRUCTION SIGNATURE, RF SIGNATURE, DATE, SERIAL SIGNATURE, DATE

BLACK & VEATCH
BLACK & VEATCH CORPORATION
2555 SULLY AVENUE
SULLY, CA 94585
WALNUT CREEK, CA 94597

THESE DRAWINGS ARE COPYRIGHTED AND THE PROPERTY OF BLACK & VEATCH. ANY REPRODUCTION OR USE OF THE DRAWINGS IS PROHIBITED WITHOUT THE WRITTEN CONSENT BY BLACK & VEATCH.

PROJECT NO.	DRAWN BY	CHECKED BY
182025-4031	DMS	CAC
C	09/22/16	ISSUED FOR REVIEW
B	09/14/16	ISSUED FOR REVIEW
A	09/04/15	ISSUED FOR REVIEW
REV.	DATE	DESCRIPTION

PRELIMINARY

IT IS A CONDITION OF CONTRACT FOR PERSONS WHOSE PROPERTY IS AFFECTED BY THESE DRAWINGS TO REVIEW THE DRAWINGS AND TO FILE WITH THE COMMUNITY DEVELOPMENT DEPARTMENT.


EXTENT SYSTEMS (CA) LLC
2000 CROW CANYON PLACE
SUITE 210
SAN RAMON, CA 94583

SITE ADDRESS
ADJACENT TO (IN PROX)
2055 HARRINGTON AVENUE
OAKLAND, CA 94601

SHEET TITLE
EQUIPMENT DETAILS

SHEET NUMBER
C-4

Attachment A

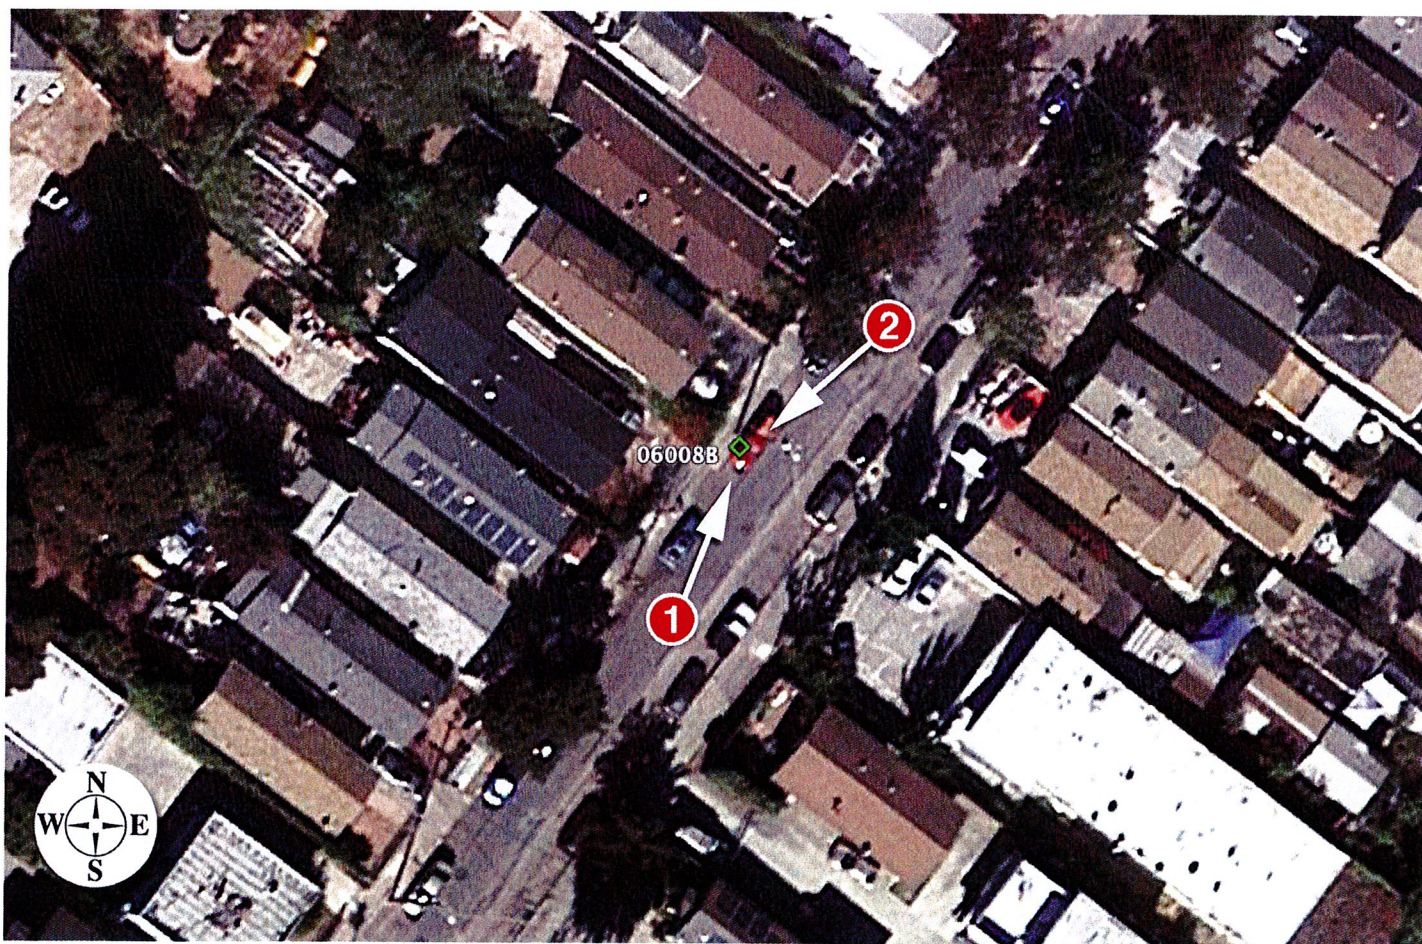



Existing



Proposed





Attachment B


**EXTENET OAKLAND
NODE 06008B
ALTERNATIVE SITE ANALYSIS**

MAP OF ALTERNATIVE POLES EVALUATED FOR NODE 06008B



- The above maps depict Extenet's proposed Node 06008B in relation to other poles in the area that were evaluated as possibly being viable alternative candidates.
- The following is an analysis of each of those 3 alternative locations.

PROPAGATION MAP OF NODE 06008B

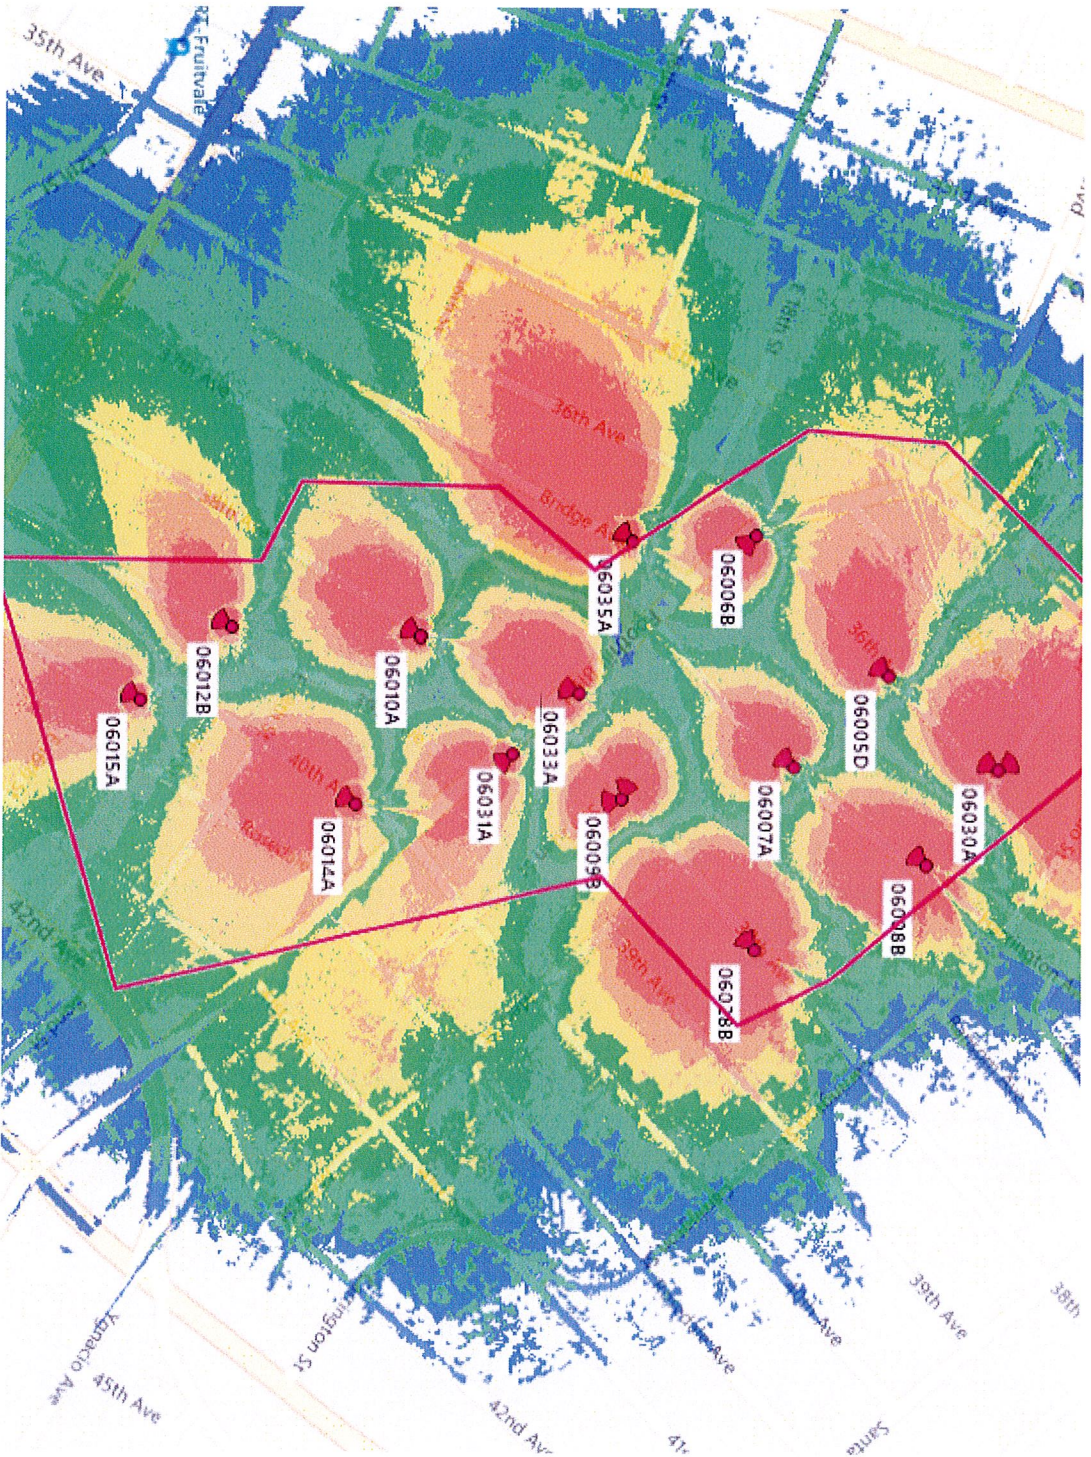

This propagation map depicts the ExtNet proposed Node 06008B in relation to surrounding proposed ExtNet small cell nodes.

06008B- PROPOSED LOCATION



- The location for ExteNet's proposed Node 06008B is a joint utility pole located in front of 2053 Harrington Avenue, pole number 110109073, (37.782211, -122.215052).
- ExteNet's objective is to provide T-Mobile 4G wireless coverage and capacity to the Oakland area.
- ExteNet evaluated this site and nearby alternatives to verify that the selected site is the least intrusive means to close T-Mobile's significant service coverage gap.

ALTERNATIVE NODE 06008A



- Node 06008A is at a joint utility pole in front of 2073 Harrington Avenue, pole number 110109072, (37.782493, -122.214785).
- This pole is not a viable alternative candidate because cross lines and cross arms prevent adequate climbing space on the pole pursuant to CPUC General Order 95, thus prohibiting a wireless facility from being installed at this location.
- This pole is not a viable alternative because the minimum antenna height needed at this pole would violate CPUC General Order-94 Regulation safety clearances. This configuration does not allow ExteneNet the proper 2' of separation from the communication lines.

ALTERNATIVE NODE 06008C

- Node 06008C is at a joint utility pole in front of 2033 Harrington Avenue (37.781874, -122.215386).
- This pole is not a viable alternative candidate because this pole is located too close to the primary Node 06007A.



ALTERNATIVE NODE 06008D



- Node 06008D is at a joint utility pole in front of 2095 Harrington Avenue (37.782800, -122.214494).
- This pole is not a viable alternative because the signal would be blocked by trees.
- This pole is not a viable alternative candidate because cross lines and cross arms prevent adequate climbing space on the pole pursuant to CPUC General Order 95, thus prohibiting a wireless facility from being installed at this location.
- This pole is not a viable alternative candidate because this pole is located too far from the proposed primary Node 06007A.

ALTERNATIVE SITE ANALYSIS CONCLUSION

Based on ExteneNet's analysis of alternative sites, the currently proposed Node 06008B is the least intrusive location from which to fill the surrounding significant wireless coverage gaps.



extenet
SM
SYSTEMS

Thank You!

**ExteNet Systems CA, LLC • Proposed DAS Node (Site No. 06008B)
2053 Harrington Avenue • Oakland, California**

Statement of Hammett & Edison, Inc., Consulting Engineers

The firm of Hammett & Edison, Inc., Consulting Engineers, has been retained on behalf of ExteNet Systems CA, LLC, a wireless telecommunications carrier, to evaluate the addition of Node No. 06008B to be added to the ExteNet distributed antenna system (“DAS”) in Oakland, California, for compliance with appropriate guidelines limiting human exposure to radio frequency (“RF”) electromagnetic fields.

Executive Summary

ExteNet proposes to install a directional panel antenna on a utility pole sited in the public right-of-way at 2053 Harrington Avenue in Oakland. The proposed operation will comply with the FCC guidelines limiting public exposure to RF energy.

Prevailing Exposure Standards

The U.S. Congress requires that the Federal Communications Commission (“FCC”) evaluate its actions for possible significant impact on the environment. A summary of the FCC’s exposure limits is shown in Figure 1. These limits apply for continuous exposures and are intended to provide a prudent margin of safety for all persons, regardless of age, gender, size, or health. The most restrictive FCC limit for exposures of unlimited duration to radio frequency energy for several personal wireless services are as follows:

Wireless Service	Frequency Band	Occupational Limit	Public Limit
Microwave (Point-to-Point)	5,000–80,000 MHz	5.00 mW/cm ²	1.00 mW/cm ²
BRS (Broadband Radio)	2,600	5.00	1.00
AWS (Advanced Wireless)	2,100	5.00	1.00
PCS (Personal Communication)	1,950	5.00	1.00
Cellular	870	2.90	0.58
SMR (Specialized Mobile Radio)	855	2.85	0.57
700 MHz	700	2.35	0.47
[most restrictive frequency range]	30–300	1.00	0.20

Power line frequencies (60 Hz) are well below the applicable range of these standards, and there is considered to be no compounding effect from simultaneous exposure to power line and radio frequency fields.

General Facility Requirements

Base stations typically consist of two distinct parts: the electronic transceivers (also called “radios” or “channels”) that are connected to the traditional wired telephone lines, and the passive antennas that send the wireless signals created by the radios out to be received by individual subscriber units. The transceivers are often located at ground level and are connected to the antennas by coaxial cables.



**ExteNet Systems CA, LLC • Proposed DAS Node (Site No. 06008B)
2053 Harrington Avenue • Oakland, California**

A small antenna for reception of GPS signals is also required, mounted with a clear view of the sky. Because of the short wavelength of the frequencies assigned by the FCC for wireless services, the antennas require line-of-sight paths for their signals to propagate well and so are installed at some height above ground. The antennas are designed to concentrate their energy toward the horizon, with very little energy wasted toward the sky or the ground. This means that it is generally not possible for exposure conditions to approach the maximum permissible exposure limits without being physically very near the antennas.

Computer Modeling Method

The FCC provides direction for determining compliance in its Office of Engineering and Technology Bulletin No. 65, "Evaluating Compliance with FCC-Specified Guidelines for Human Exposure to Radio Frequency Radiation," dated August 1997. Figure 2 attached describes the calculation methodologies, reflecting the facts that a directional antenna's radiation pattern is not fully formed at locations very close by (the "near-field" effect) and that at greater distances the power level from an energy source decreases with the square of the distance from it (the "inverse square law"). The conservative nature of this method for evaluating exposure conditions has been verified by numerous field tests.

Site and Facility Description

Based upon information provided by ExteNet, including drawings by Black & Veatch Corporation dated September 23, 2016, it is proposed to install one CommScope Model 3X-V65S-GC3-3XR, 2-foot tall, tri-directional cylindrical antenna, with one direction activated, on a cross-arm to be added to a utility pole sited in the public right-of-way in front of the residence located at 2053 Harrington Avenue in Oakland. The antenna would employ no downtilt, would be mounted at an effective height of about 26 feet above ground, and its principal direction would be oriented toward 220°T. T-Mobile proposes to operate from this facility with a maximum effective radiated power in any direction of 214 watts, representing simultaneous operation at 107 watts for AWS and 107 watts for PCS service. There are reported no other wireless telecommunications base stations at this site or nearby.

Study Results

For a person anywhere at ground, the maximum RF exposure level due to the proposed T-Mobile operation is calculated to be 0.0024 mW/cm², which is 0.24% of the applicable public exposure limit. The maximum calculated level at the second-floor elevation of any nearby building is 1.1% of the public exposure limit. It should be noted that these results include several "worst-case" assumptions and therefore are expected to overstate actual power density levels from the proposed operation.



**ExteNet Systems CA, LLC • Proposed DAS Node (Site No. 06008B)
2053 Harrington Avenue • Oakland, California**

Recommended Mitigation Measures

Due to its mounting location and height, the ExteNet antenna would not be accessible to the general public, and so no mitigation measures are necessary to comply with the FCC public exposure guidelines. To prevent occupational exposures in excess of the FCC guidelines, it is recommended that appropriate RF safety training be provided to all authorized personnel who have access to the antenna, including employees and contractors of the utility companies. No access within 2 feet directly in front of the antenna itself, such as might occur during certain activities, should be allowed while the base station is in operation, unless other measures can be demonstrated to ensure that occupational protection requirements are met. Posting explanatory signs* on the pole at or below the antenna, such that the signs would be readily visible from any angle of approach to persons who might need to work within that distance, would be sufficient to meet FCC-adopted guidelines.

Conclusion

Based on the information and analysis above, it is the undersigned's professional opinion that operation of the node proposed by ExteNet Systems CA, LLC, at 2053 Harrington Avenue in Oakland, California, will comply with the prevailing standards for limiting public exposure to radio frequency energy and, therefore, will not for this reason cause a significant impact on the environment. The highest calculated level in publicly accessible areas is much less than the prevailing standards allow for exposures of unlimited duration. This finding is consistent with measurements of actual exposure conditions taken at other operating base stations. Training personnel and posting signs is recommended to establish compliance with occupational exposure limitations.

* Signs should comply with OET-65 color, symbol, and content recommendations. Contact information should be provided (e.g., a telephone number) to arrange for access to restricted areas. The selection of language(s) is not an engineering matter, and guidance from the landlord, local zoning or health authority, or appropriate professionals may be required. Signage may also need to comply with the requirements of California Public Utilities Commission General Order No. 95.



ExteNet Systems CA, LLC • Proposed DAS Node (Site No. 06008B)
2053 Harrington Avenue • Oakland, California

Authorship

The undersigned author of this statement is a qualified Professional Engineer, holding California Registration No. E-18063, which expires on June 30, 2017. This work has been carried out under his direction, and all statements are true and correct of his own knowledge except, where noted, when data has been supplied by others, which data he believes to be correct.



Rajat Mathur, P.E.
707/996-5200


October 3, 2016

FCC Radio Frequency Protection Guide

The U.S. Congress required (1996 Telecom Act) the Federal Communications Commission ("FCC") to adopt a nationwide human exposure standard to ensure that its licensees do not, cumulatively, have a significant impact on the environment. The FCC adopted the limits from Report No. 86, "Biological Effects and Exposure Criteria for Radiofrequency Electromagnetic Fields," published in 1986 by the Congressionally chartered National Council on Radiation Protection and Measurements ("NCRP"). Separate limits apply for occupational and public exposure conditions, with the latter limits generally five times more restrictive. The more recent standard, developed by the Institute of Electrical and Electronics Engineers and approved as American National Standard ANSI/IEEE C95.1-2006, "Safety Levels with Respect to Human Exposure to Radio Frequency Electromagnetic Fields, 3 kHz to 300 GHz," includes similar limits. These limits apply for continuous exposures from all sources and are intended to provide a prudent margin of safety for all persons, regardless of age, gender, size, or health.

As shown in the table and chart below, separate limits apply for occupational and public exposure conditions, with the latter limits (in *italics* and/or dashed) up to five times more restrictive:

Frequency Applicable Range (MHz)	Electromagnetic Fields (f is frequency of emission in MHz)					
	Electric Field Strength (V/m)		Magnetic Field Strength (A/m)		Equivalent Far-Field Power Density (mW/cm ²)	
0.3 – 1.34	614	<i>614</i>	1.63	<i>1.63</i>	100	<i>100</i>
1.34 – 3.0	614	<i>823.8/f</i>	1.63	<i>2.19/f</i>	100	<i>180/f²</i>
3.0 – 30	1842/f	<i>823.8/f</i>	4.89/f	<i>2.19/f</i>	900/f ²	<i>180/f²</i>
30 – 300	61.4	<i>27.5</i>	0.163	<i>0.0729</i>	1.0	<i>0.2</i>
300 – 1,500	3.54√f	<i>1.59√f</i>	√f/106	<i>√f/238</i>	f/300	<i>f/1500</i>
1,500 – 100,000	137	<i>61.4</i>	0.364	<i>0.163</i>	5.0	<i>1.0</i>

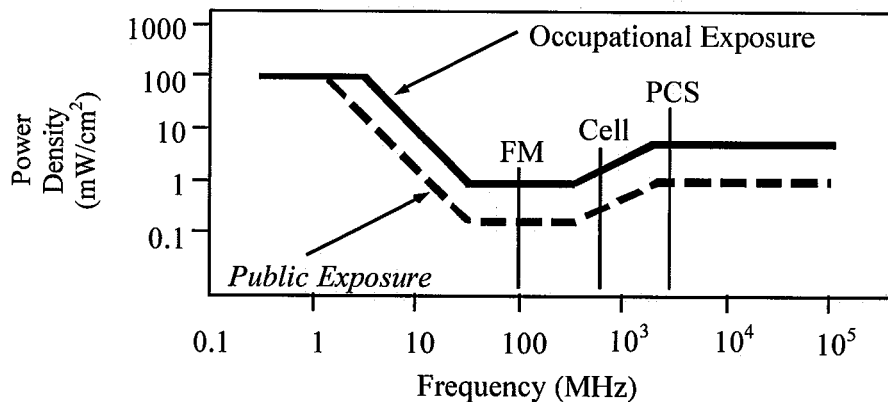

Higher levels are allowed for short periods of time, such that total exposure levels averaged over six or thirty minutes, for occupational or public settings, respectively, do not exceed the limits, and higher levels also are allowed for exposures to small areas, such that the spatially averaged levels do not exceed the limits. However, neither of these allowances is incorporated in the conservative calculation formulas in the FCC Office of Engineering and Technology Bulletin No. 65 (August 1997) for projecting field levels. Hammett & Edison has built those formulas into a proprietary program that calculates, at each location on an arbitrary rectangular grid, the total expected power density from any number of individual radio sources. The program allows for the description of buildings and uneven terrain, if required to obtain more accurate projections.



RFR.CALC™ Calculation Methodology

Assessment by Calculation of Compliance with FCC Exposure Guidelines

The U.S. Congress required (1996 Telecom Act) the Federal Communications Commission ("FCC") to adopt a nationwide human exposure standard to ensure that its licensees do not, cumulatively, have a significant impact on the environment. The maximum permissible exposure limits adopted by the FCC (see Figure 1) apply for continuous exposures from all sources and are intended to provide a prudent margin of safety for all persons, regardless of age, gender, size, or health. Higher levels are allowed for short periods of time, such that total exposure levels averaged over six or thirty minutes, for occupational or public settings, respectively, do not exceed the limits.

Near Field.

Prediction methods have been developed for the near field zone of panel (directional) and whip (omnidirectional) antennas, typical at wireless telecommunications base stations, as well as dish (aperture) antennas, typically used for microwave links. The antenna patterns are not fully formed in the near field at these antennas, and the FCC Office of Engineering and Technology Bulletin No. 65 (August 1997) gives suitable formulas for calculating power density within such zones.

For a panel or whip antenna, power density $S = \frac{180}{\theta_{BW}} \times \frac{0.1 \times P_{net}}{\pi \times D \times h}$, in mW/cm²,

and for an aperture antenna, maximum power density $S_{max} = \frac{0.1 \times 16 \times \eta \times P_{net}}{\pi \times h^2}$, in mW/cm²,

where θ_{BW} = half-power beamwidth of the antenna, in degrees, and

P_{net} = net power input to the antenna, in watts,

D = distance from antenna, in meters,

h = aperture height of the antenna, in meters, and

η = aperture efficiency (unitless, typically 0.5-0.8).

The factor of 0.1 in the numerators converts to the desired units of power density.

Far Field.

OET-65 gives this formula for calculating power density in the far field of an individual RF source:

power density $S = \frac{2.56 \times 1.64 \times 100 \times RFF^2 \times ERP}{4 \times \pi \times D^2}$, in mW/cm²,

where ERP = total ERP (all polarizations), in kilowatts,

RFF = relative field factor at the direction to the actual point of calculation, and

D = distance from the center of radiation to the point of calculation, in meters.

The factor of 2.56 accounts for the increase in power density due to ground reflection, assuming a reflection coefficient of 1.6 (1.6 x 1.6 = 2.56). The factor of 1.64 is the gain of a half-wave dipole relative to an isotropic radiator. The factor of 100 in the numerator converts to the desired units of power density. This formula has been built into a proprietary program that calculates, at each location on an arbitrary rectangular grid, the total expected power density from any number of individual radiation sources. The program also allows for the description of uneven terrain in the vicinity, to obtain more accurate projections.





October 4, 2016

City Planner
Planning Department
City of Oakland
250 Frank Ogawa Plaza, 2nd Floor
Oakland, CA 94612

Re: Proposed ExteNet Small Cell Node Installation
Applicant: ExteNet Systems (California) LLC
Nearest Site Address: Public Right of Way near 2053 Harrington Avenue
Site ID: NW-CA-SANFRANMC Node 06008B
Latitude/Longitude: 37.782211, -122.215052

Dear City Planner,

On behalf of ExteNet Systems (California) LLC, this letter and attached materials are to apply for a design review permit to install a small cell node in the public right-of-way near 2053 Harrington Avenue (“Node 06008B”).¹ The following is an explanation of the existing site, a project description of the designed facility, the project purpose and justifications in support of this proposal.

A. Project Description.

The proposed location for our facility currently consists of an approximate 38 foot tall wooden utility pole in the public right-of-way on the west side of Harrington Avenue just southwest of the intersection with Galindo Street, at about 2053 Harrington Avenue. Power lines are on the pole at about 30 feet and 37 feet above ground with a transformer at 33 feet.

ExteNet proposes to swap the pole for a new pole measuring 43 feet above ground and to affix one canister antenna within an antenna shroud on a proposed antenna support arm. The antenna, measuring 23.5 inches long and 7.9 inches in diameter, will be placed on an antenna support arm attached at 23 feet 11 inches. Two proposed diplexers measuring 6.4 inches long, 4.6 inches wide and 1.8 inches deep will be placed within the side arm antenna mount. Two MRRUs measuring 7.9 inches tall, 7.9 inches wide and 3.9 inches deep will be placed on the pole at 10 feet 6 inches and 13 feet 11 inches. A miniature emergency shut-off safety switch and electricity meter will be placed on the pole at about eight feet above ground. All equipment will be painted brown to match the utility pole. Our proposal is depicted in the attached design drawings and photographic simulations.

B. Project Purpose.

The purpose of this project is to provide T-Mobile third and fourth generation (3G and 4G) wireless voice and data coverage to the surrounding area where there is currently a significant gap in service coverage. These wireless

¹ ExteNet expressly reserves all rights concerning the city’s jurisdiction to assert zoning regulation over the placement of wireless facilities in the public rights-of-way.

services include mobile telephone, wireless broadband, emergency 911, data transfers, electronic mail, Internet, web browsing, wireless applications, wireless mapping and video streaming. The proposed node is part of a larger small cell providing coverage to areas of Oakland that are otherwise very difficult or impossible to cover using traditional macro wireless telecommunications facilities due to the local topography and mature vegetation. The attached radio frequency propagation maps depict T-Mobile's larger small cell project. Further radio frequency details are set forth in the attached Radio Frequency Statement, including propagation maps depicting existing and proposed coverage in the vicinity of Node 06008B.

A small cell network consists of a series of radio access nodes connected to small telecommunications antennas, typically mounted on existing wooden utility poles within the public rights-of-way, to distribute wireless telecommunications signals. Small cell networks provide telecommunications transmission infrastructure for use by wireless services providers. These facilities allow service providers such as T-Mobile to establish or expand their network coverage and capacity. The nodes are linked by fiber optic cable that carry the signal stemming from a central equipment hub to a node antenna. Although the signal propagated from a node antenna spans over a shorter range than a conventional tower system, small cell can be an effective tool to close service coverage gaps.

C. Project Justification, Alternative Site and Design Analysis.

Node 06008B is an integral part of the overall small cell project, and it is located in a difficult coverage area near Foothill Boulevard. The coverage area consists of a primarily residential neighborhood off of Harrington Avenue, Galindo Street, 36th Avenue, Foothill Boulevard, and surrounding areas. Node 06008B will cover transient traffic along the roadways and provide in-building service to the surrounding residences as depicted in the propagation maps, which are exhibits to the attached Radio Frequency Statement.

Based on ExteNets's analysis of alternative sites the currently proposed Node 06008B is the least intrusive means to close T-Mobile's significant service coverage gap in the area. Node 06008B best uses existing utility infrastructure, adding small equipment without disturbing the character of the neighborhoods served. Deploying a small cell node at an existing pole location minimizes any visual impact by utilizing an inconspicuous spot. By installing antennas and equipment at this existing pole location, T-Mobile does not need to propose any new infrastructure in this coverage area.

The small cell node RF emissions are also much lower than the typical macro site, they are appropriate for the area, and they are fully compliant with the FCC's requirements for limiting human exposure to radio frequency energy. The attached radio frequency engineering analysis provided by Hammett & Edison, Inc., Consulting Engineers, confirms that the proposed equipment will operate well within (and actually far below) all applicable FCC public exposure limits. The facility will also comply with California Public Utility Commission (CPUC) General Orders 95 (concerning overhead line design, construction and maintenance) and 170 (CEQA review) that govern utility use in the public right-of-way.

This proposed redesign is a viable design developed according to our discussions with the Planning Department. As discussed with City Planning, Node 06008B is the least intrusive option. Also the proposed location is a good coverage option because it sits at a spot from which point T-Mobile can adequately propagate its wireless signal.

ExteNet considered alternative sites on other utility poles in this area but none of these sites is as desirable from construction, coverage or aesthetics perspectives. The proposed location is approximately equidistant from other small cell nodes that ExteNet plans to place in surrounding hard-to-reach areas, so that service coverage can be evenly distributed. The proposed facility is not in the path of any protected view sheds. The other utility poles in the area are more conspicuous than the proposed pole. In addition to the utility pole proposed to host Node 06008B, ExteNet considered alternative sites set forth in the attached Alternative Site Analysis.

Alternative designs were considered including placing equipment inside of a ground-mounted cabinet. However, the pole-mounted equipment would better suit the area because it would blend in with the pole. We also evaluated whether equipment could be undergrounded but unfortunately this is not possible because there is insufficient right-of-way space for the necessary equipment access and the equipment would be compromised from saturation by


rainwater. The antennas cannot be undergrounded because they rely on a line-of-site in order to properly transmit a signal.

Drawings, propagation maps, photographic simulations, and a radio-frequency engineering analysis are included with this packet.

As this application seeks authority to install a wireless telecommunication facility, the FCC's Shot Clock Order² requires the city to issue its final decision on ExteNet's application within 150 days. We respectfully request expedited review and approval of this application. Feel free to contact me if you have any questions. Thank you.

Thank you.

Best Regards,
EXTENET SYSTEMS

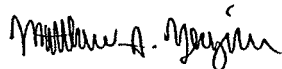

Matthew S. Yergovich

² See Petition for Declaratory Ruling to Clarify Provisions of Section 332(c)(7)(B), WT Docket No. 08-165, Declaratory Ruling, 24 F.C.C.R. 13994 (2009).



**CITY OF OAKLAND
BUREAU OF PLANNING**

250 Frank H. Ogawa Plaza, Suite 2114, Oakland, CA 94612-2031
Phone: 510-238-3911 Fax: 510-238-4730

PLANNING COMMISSION PUBLIC NOTICE

Location:	The public Right of Way adjacent to 2053 Harrington Ave.
Assessor's Parcel Number(s):	032-2084-032-10
Proposal:	Installation of wireless telecommunication facility (Extenet Systems) on a wooden utility pole located in the public right-of-way. The project involves replacement of an existing 38' tall wood utility pole with 43' tall PG&E utility pole to install one canister antenna measuring 23.5" long and 7.9" in diameter at a height of 23'-11"; two radio units (7.9' tall and 7.9" wide) mounted at a height of 10'-6" above ground.
Applicant:	Black & Veatch for Extenet Systems (California) LLC.
Contact Person/Phone Number:	Ana Gomez (913) 458-9148
Owner:	Pacific Gas & Electric, PG&E
Case File Number:	PLN16305
Planning Permits Required:	Major Design Review to install a wireless Telecommunication Macro Facility to on existing PG&E pole located in the public right of way within the RM-2 zone.
General Plan:	Mixed Housing Type Residential
Zoning:	RM-2 Mixed Housing Type Residential Zone
Environmental Determination:	Exempt, State CEQA Guidelines Section 15301, existing facilities; 15303 ; minor additions and alterations to an existing utility pole; Section 15302, replacement or reconstruction of existing utility systems and/or facilities; Section 15183 of the State CEQA Guidelines; projects consistent with a Community Plan, General Plan or Zoning.
Historic Status:	Not a Potential Designated Historic Property; Survey Rating: N/A
City Council District:	5
Status:	Pending
Date Filed:	October 14, 2016
Finality of Decision:	Appealable to City Council within 10 days
For Further Information:	Contact case planner Jason Madani at (510) 238-4790 or by email at jmadani@oaklandnet.com .

Comments and questions, if any, should be directed to the Bureau of Planning, 250 Frank H. Ogawa Plaza, 2nd Floor, Oakland, California 94612-2031 at or prior to the public hearing to be held on April 19, 2017 at Oakland City Hall, Council Chambers, 1 Frank H. Ogawa Plaza, Oakland, California 94612. The public hearing will start at 6:00 p.m.


To challenge the Planning Commission decision on appeal and/or in court, you will be limited to issues raised at the public hearing or in correspondence delivered to the Bureau of Planning, at or prior to, the public hearing on this case. If you wish to be notified of the decision of any of these cases, please provide the case planner with a regular mail or email address.

Please note that the description of the application found above is preliminary in nature and that the project and/or such description may change prior to a decision being made. Where noted, once a decision is reached by the Planning Commission on these cases, they are appealable to the City Council. Such appeals must be filed within ten (10) calendar days of the date of decision by the Planning Commission and by 4:00p.m. An appeal shall be on a form provided by the Bureau of Planning, and submitted to the Bureau of Planning at 250 Frank H. Ogawa Plaza, Suite 2114, to the attention of the Case Planner. The appeal shall state specifically wherein it is claimed there was error or abuse of discretion by the City of Oakland or wherein the decision is not supported by substantial evidence and must include payment in accordance with the City of Oakland Master Fee Schedule. Filing an appeal to file a timely appeal will preclude you from challenging the City's decision in court. The appeal itself must raise every issue that is contested along with all the comments and evidence previously entered into the record prior to or at the public hearing mentioned above. Failure to do so will preclude you from raising such issues during the public hearing and/or in court.

POSTING DATE: March 31, 2017

IT IS UNLAWFUL TO ALTER OR REMOVE THIS NOTICE WHEN POSTED ON SITE

CALL (510) 238-4730

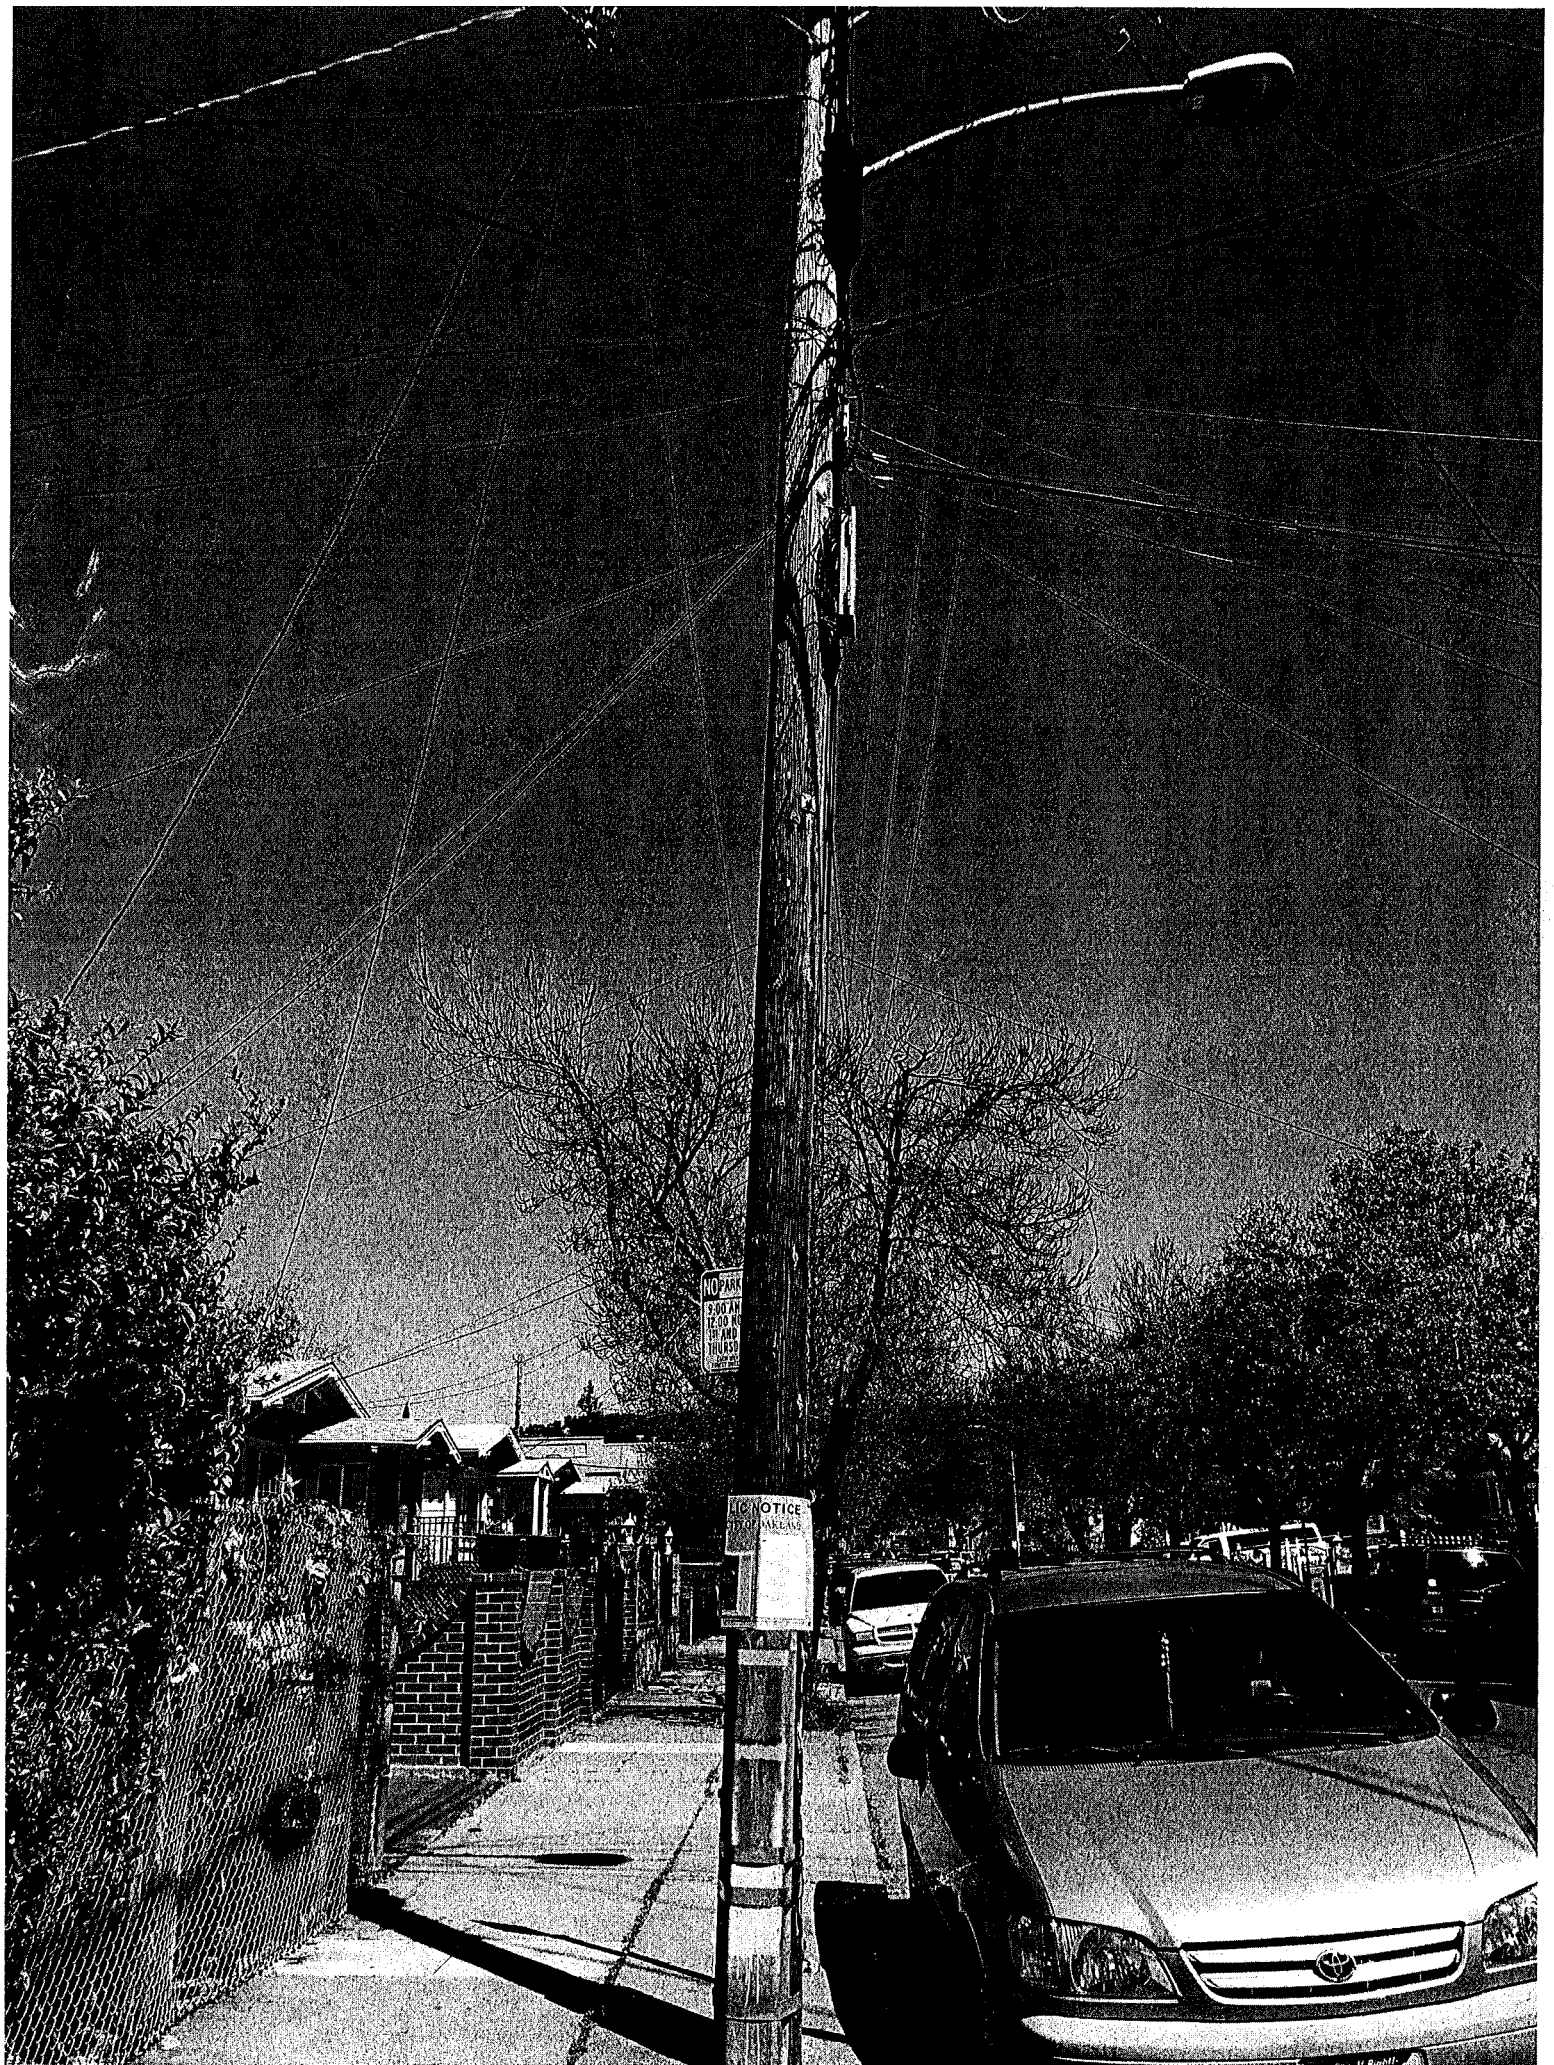

NO PARKING
8:00 AM TO 5:00 PM
ON MONDAYS AND THURSDAYS

NOTICE
TO REMOVE



March 31, 2017

City Planner
Planning Department
City of Oakland
250 Frank H. Ogawa Plaza, 2nd Floor
Oakland, CA 94612

Re: GO 95 Required Two Feet Clearance Between Antenna and Pole
Applicant: ExteNet Systems (California) LLC
Nearest Site Address: Public Right of Way near 2053 Harrington Avenue
Site ID: NW-CA-SANERNMC-TMO Node 06008B
Latitude/Longitude: 37.782211, -122.215052
Planning Application: PLN16305

Dear City Planner,

This letter is in response to discussions with City of Oakland Planning Department seeking clarification on the proposed antenna placement on the utility pole.

Wireless facility attachments to utility poles must comply with CPUC General Order 95 design, safety and clearance standards. Specifically, Rule 94.4(E) states: *Antennas shall maintain a 2 ft horizontal clearance from centerline of pole when affixed between supply and communication lines or below communication lines.* This rule precludes ExteNet from placing the antennas flush mounted to the utility pole when there is a power source attached to the pole. ExteNet minimized the clearance as much as possible by placing the antenna shroud just over two feet from the centerline of the utility pole.

Feel free to contact me if you have any questions. Thank you.

Thank you.

Best Regards,

Ana Gomez
ExteNet Permitting Contractor



March 31, 2017

City Planner
Planning Department
City of Oakland
250 Frank H. Ogawa Plaza, 2nd Floor
Oakland, CA 94612

Re: Public Outreach Summary

Applicant: ExteneNet Systems (California) LLC
Nearest Site Address: Public Right of Way near 2053 Harrington Avenue
Site ID: NW-CA-SANFRNMC-TMO Node 06008B
Latitude/Longitude: 37.782211, -122.215052
Planning Application: PLN16305

Dear City Planner,

This week we notified the following groups by sending them the attached project flier:

- The Unity Council
- Friends of Peralta Hacienda Historical Park

Feel free to contact me if you have any questions. Thank you.

Best Regards,

Ana Gomez/PSV for ExteneNet

Ana Gomez
ExteneNet Permitting Contractor



ExteNet is improving wireless service in Oakland!

January 4, 2017

ExteNet Systems is a neutral host telecommunications infrastructure provider that is working to improve wireless service in Oakland.

We will soon be proposing to install fiberoptic cables and state-of-the-art small cell wireless facilities at existing telephone pole and light pole locations in the Oakland public right-of-way.

Telecommunications carriers transmit their signal through ExteNet's facilities to improve wireless voice, data, and public safety connectivity.

Although experiences with wireless services vary based on specific location and usage times, the wireless service proposed by this infrastructure will help meet existing, fluctuating and future demands.

Please see attached examples of actual ExteNet facilities like the ones we will be proposing in Oakland.

Want to learn more?

Please visit <http://www.extenetsystems.com/> or email myergovich@extenetsystems.com.

