



3 PROPOSED 3RD FLOOR
1/4" = 1'-0"

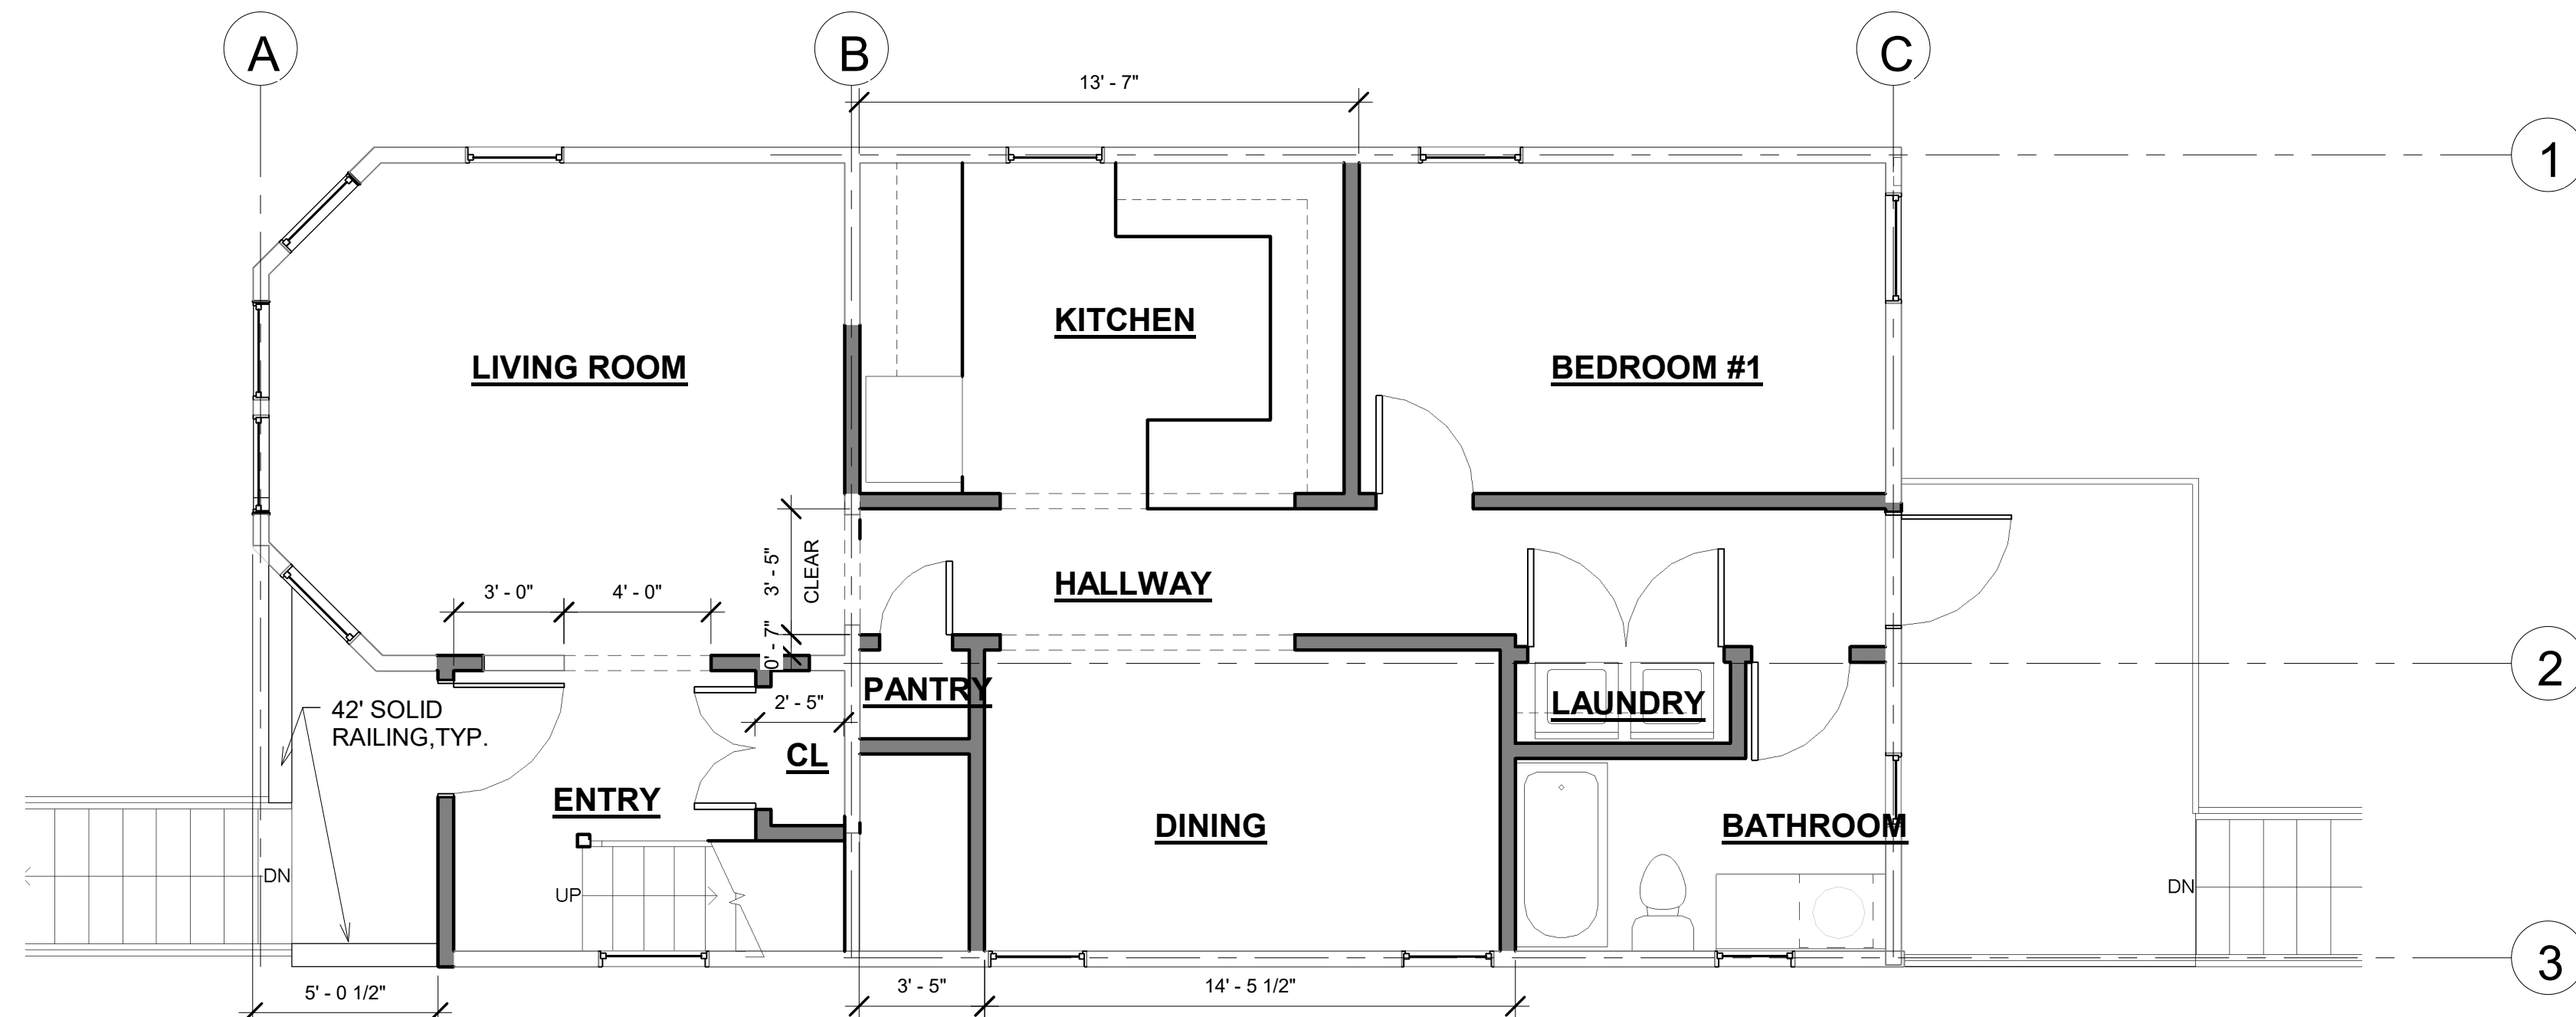

2 PROPOSED 2ND FLOOR
1/4" = 1'-0"

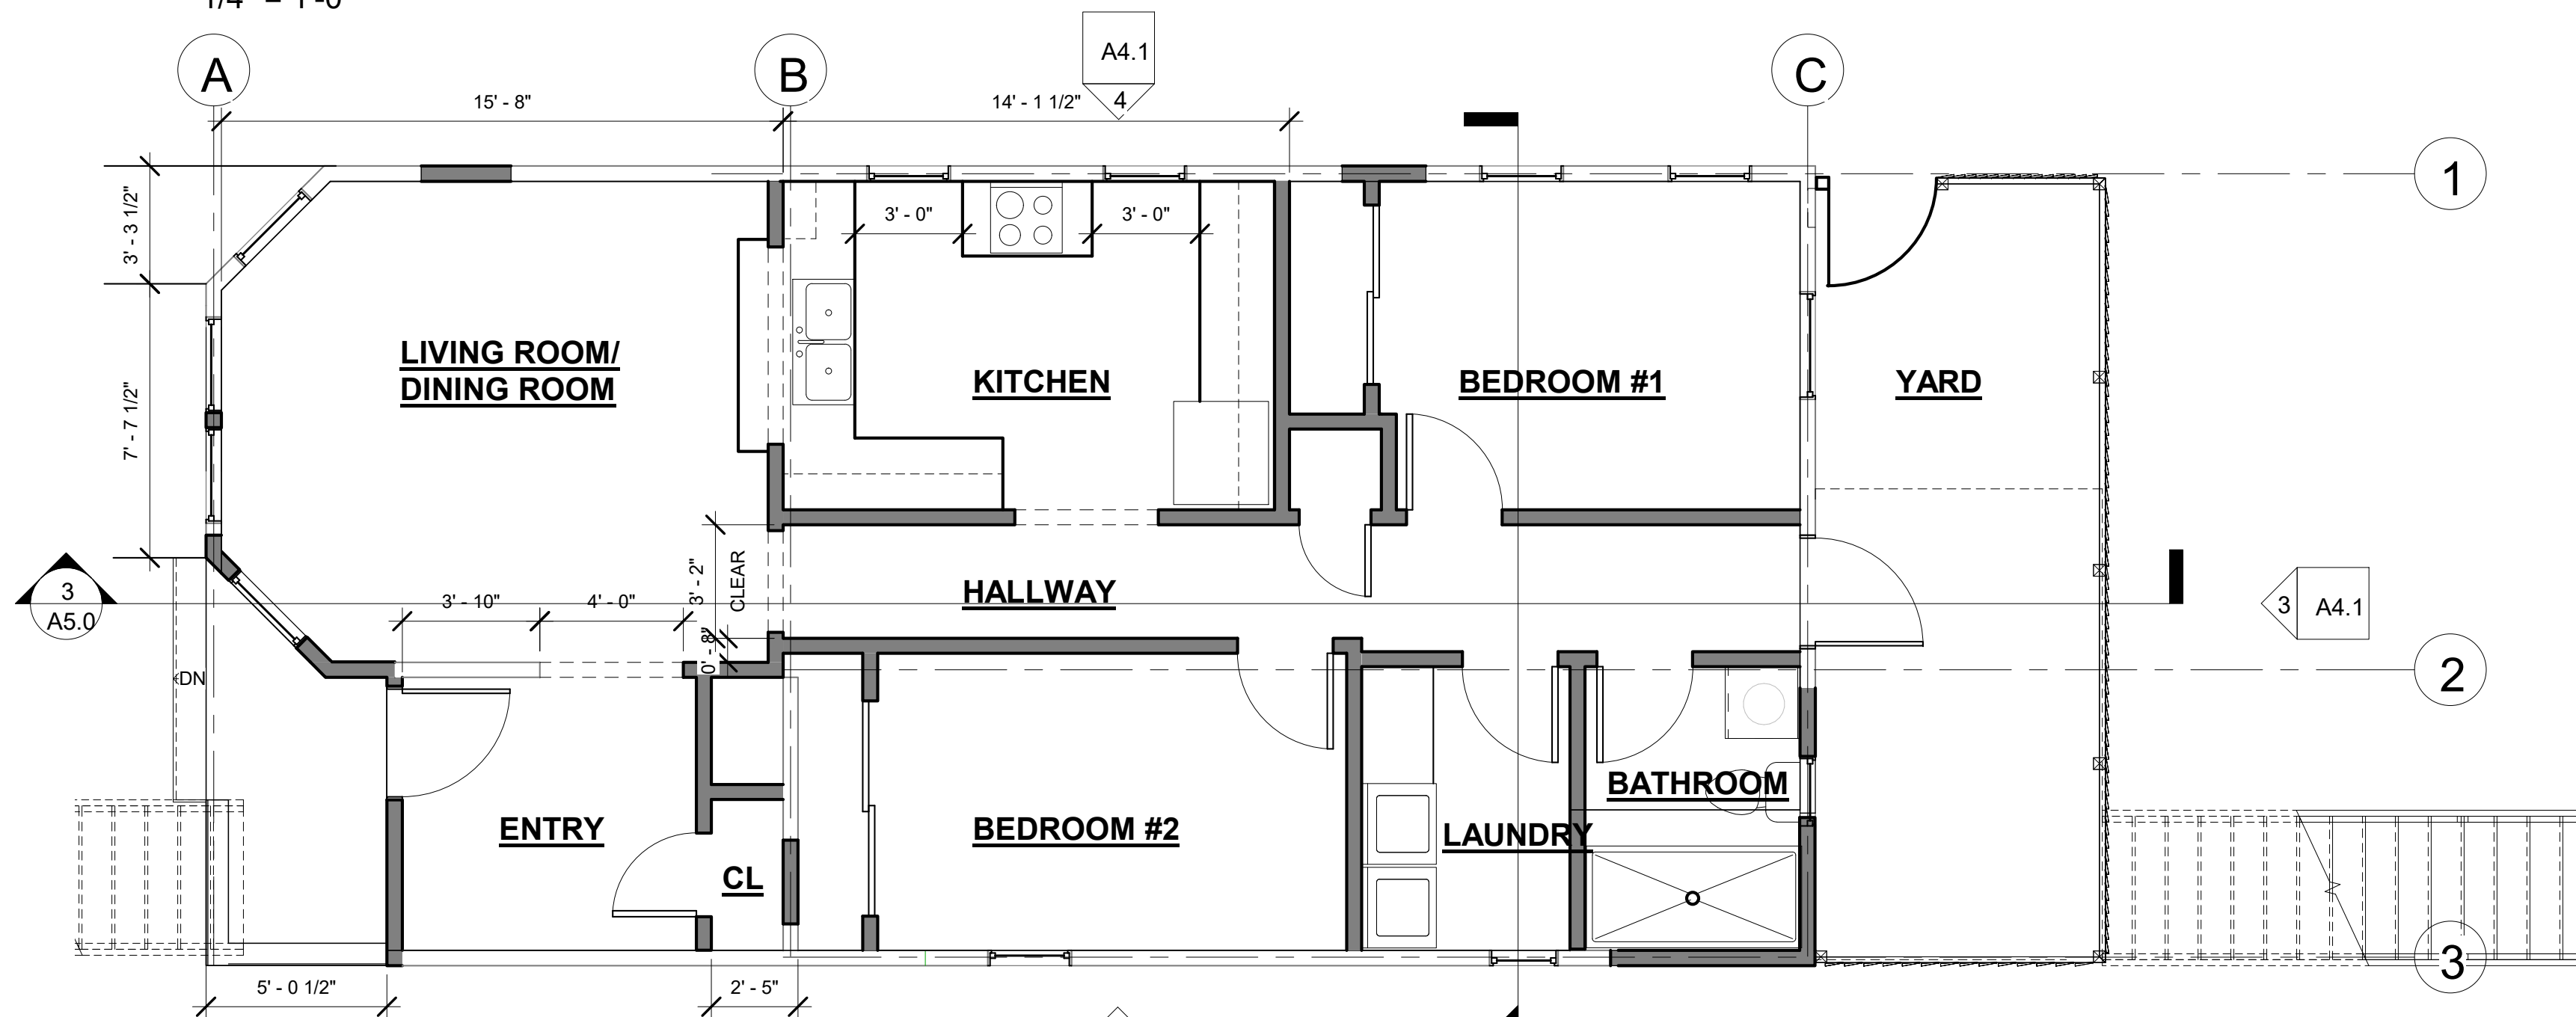

1 PROPOSED 1ST FLOOR
1/4" = 1'-0"

GENERAL NOTES:

1. NEW ROOFING
2. NEW GUTTERS AND DOWNSPOUTS.
3. UTILITIES: CAP OFF ALL EXISTING UTILITIES.

GREEN BUILDING FEATURES RELATED TO SITE AND FOUNDATION:

Issue Date

Checker

Project Name
1214 30TH STREET
OAKLAND, CA

PROPOSED FLOOR PLANS

Issue Date

SCALE: 1/4" = 1'-0"

Author

LEGENDS:

- (E) TO REMAIN
- NEW WALL
- FIRE RATED WALL

A2.0
sheet no.