


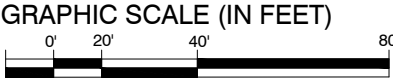

8TH STREET TRAFFIC CALMING PROJECT
DRAFT CONCEPT
APRIL 2022




CITY OF OAKLAND
DEPARTMENT OF TRANSPORTATION
250 FRANK H. OGAWA PLAZA, SUITE 4344 * OAKLAND CA, 94612
(510) 238-3466 * FAX (510) 238-7415

8TH STREET
PINE STREET TO MARKET STREET


REVIEWED BY	No.	DATE	BY	REFERENCE
JP				
DESIGNED BY				
JJC				
DRAWN BY				
JJC				

CONCEPT PLAN
S-1

PROJECT NO.	
TBD	
SCALE: 1" = 40'	SHEET NO.
DATE: 04/12/2022	1 OF 6

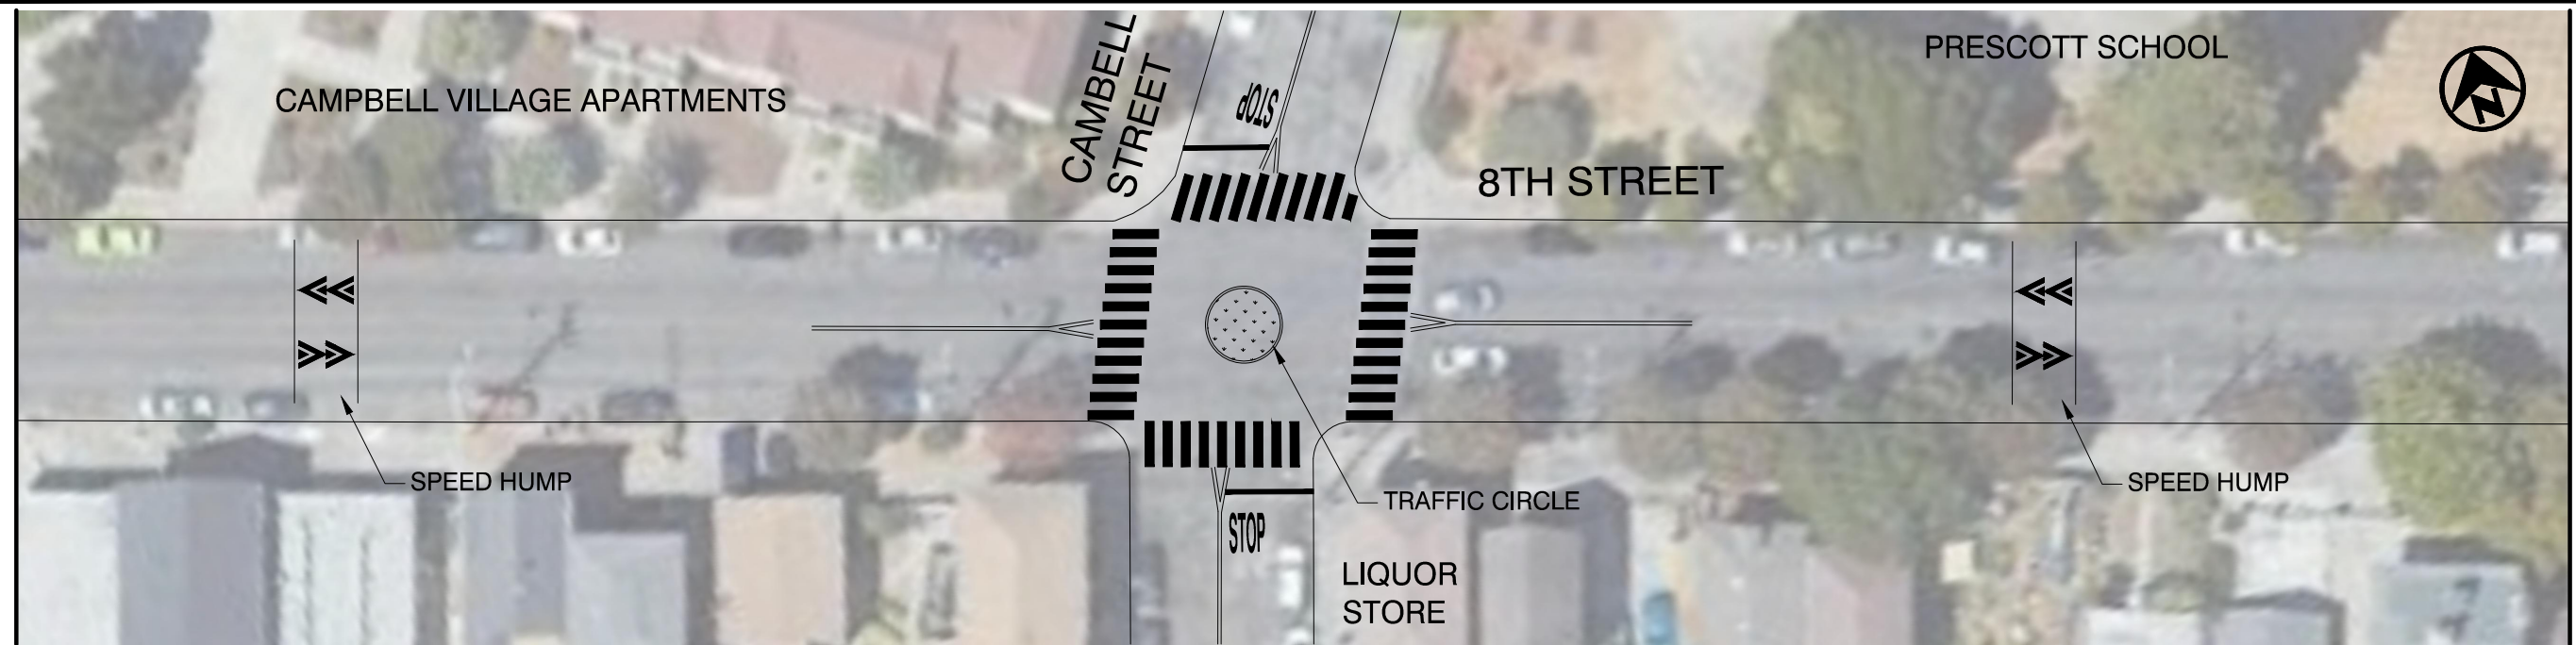

APRIL 2022

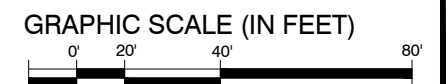

CITY OF OAKLAND
DEPARTMENT OF TRANSPORTATION
250 FRANK H. OGAWA PLAZA, SUITE 4344 * OAKLAND CA, 94612
(510) 238-3466 * FAX (510) 238-7415

8TH STREET
PINE STREET TO MARKET STREET

		No.	DATE	BY	REFERENCE
REVIEWED BY	JP				
DESIGNED BY	JJC				
DRAWN BY	JJC				

CONCEPT PLAN

S-2

PROJECT NO.
TBD


SCALE: 1" = 40'	SHEET NO.
DATE: 04/12/2022	2 OF 6

MATCH LINE D




MATCH LINE E

MATCH LINE E

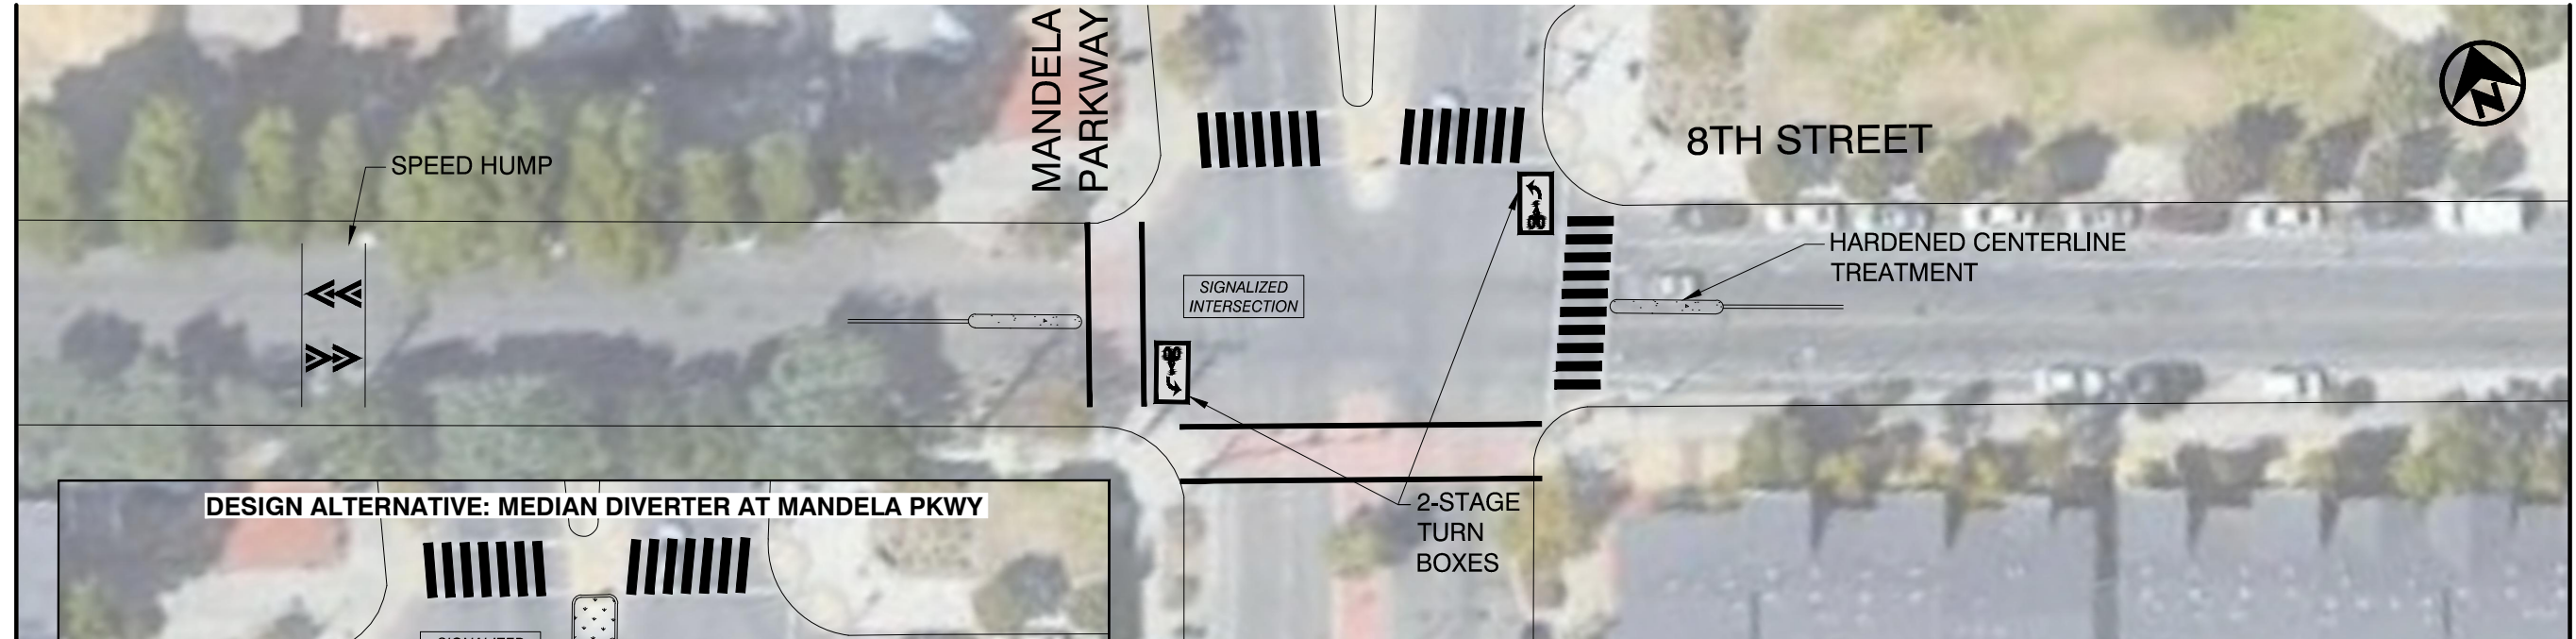


MATCH LINE F

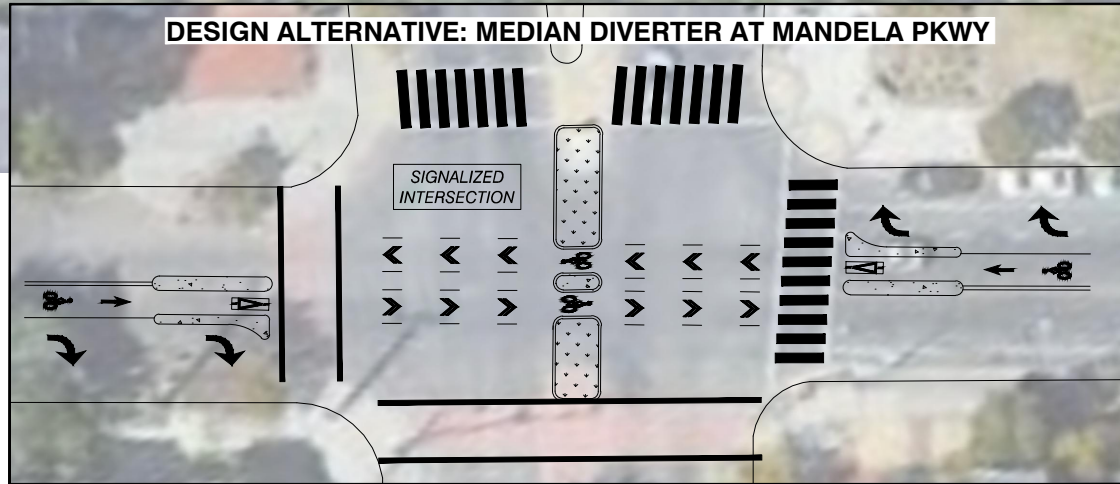

8TH STREET TRAFFIC CALMING PROJECT DRAFT CONCEPT

APRIL 2022

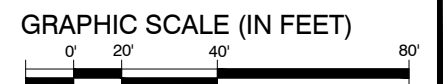

CITY OF OAKLAND
DEPARTMENT OF TRANSPORTATION
250 FRANK H. OGAWA PLAZA, SUITE 4344 * OAKLAND CA, 94612
(510) 238-3466 * FAX (510) 238-7415


8TH STREET
PINE STREET TO MARKET STREET

REVIEWED BY	No.	DATE	BY	REFERENCE
DESIGNED BY				
DRAWN BY				

CONCEPT PLAN
S-3

PROJECT NO. TBD	
SCALE: 1" = 40'	SHEET NO.
DATE: 04/12/2022	3 OF 6

MATCH LINE F

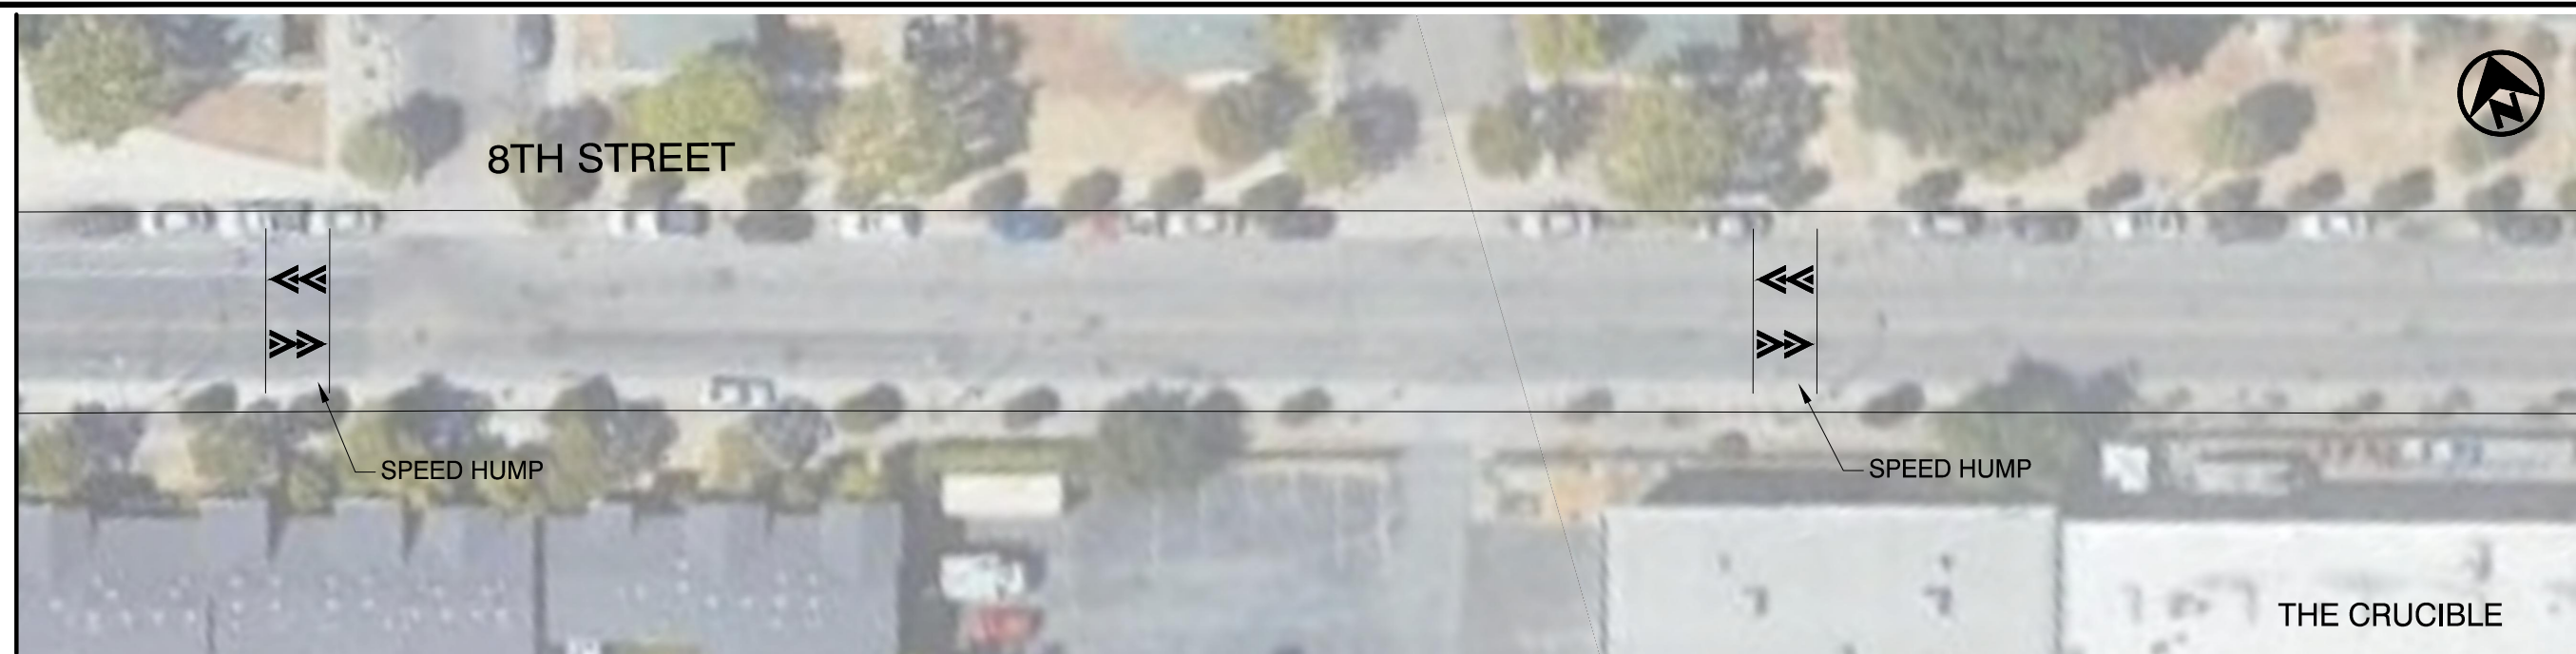

MATCH LINE G


MATCH LINE G



MATCH LINE H

8TH STREET TRAFFIC CALMING PROJECT DRAFT CONCEPT

APRIL 2022

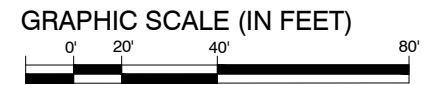



CITY OF OAKLAND
DEPARTMENT OF TRANSPORTATION
250 FRANK H. OGAWA PLAZA, SUITE 4344 * OAKLAND CA, 94612
(510) 238-3466 * FAX (510) 238-7415


8TH STREET
PINE STREET TO MARKET STREET

REVIEWED BY	No.	DATE	BY	REFERENCE
DESIGNED BY				
DRAWN BY				

CONCEPT PLAN
S-4

PROJECT NO. TBD	
SCALE: 1" = 40'	SHEET NO.
DATE: 04/12/2022	4 OF 6

MATCH LINE H

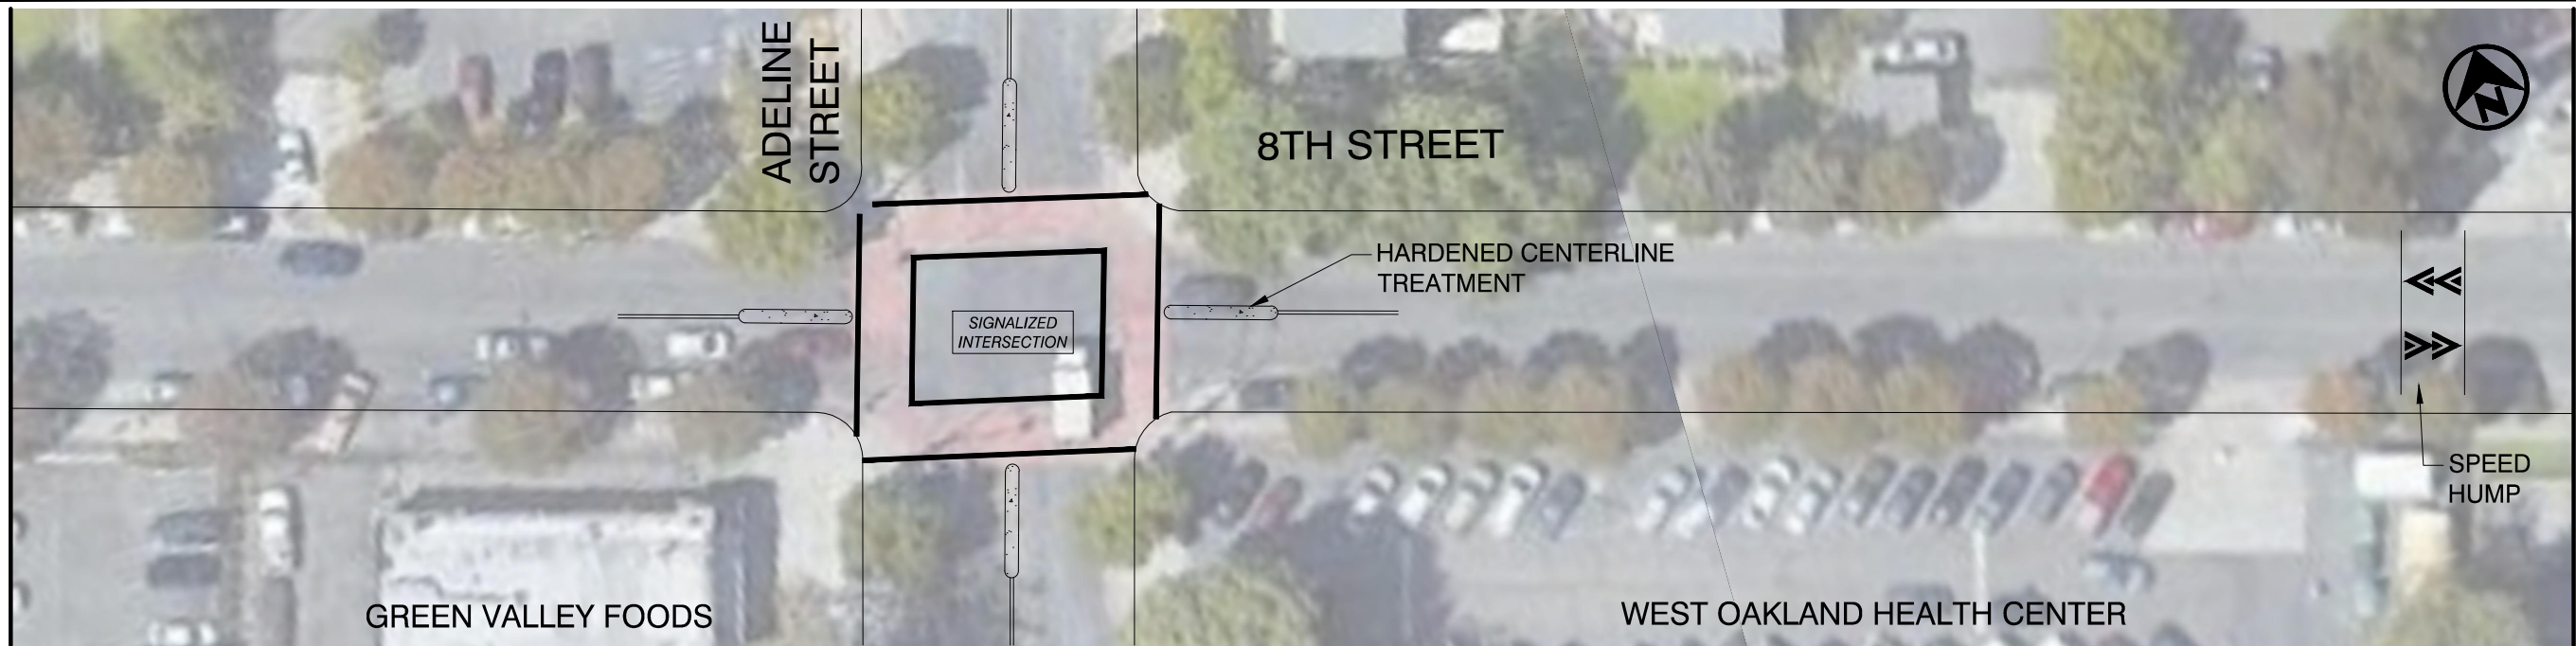

MATCH LINE I


MATCH LINE I



MATCH LINE J

8TH STREET TRAFFIC CALMING PROJECT DRAFT CONCEPT

APRIL 2022

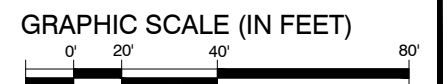

CITY OF OAKLAND

DEPARTMENT OF TRANSPORTATION
250 FRANK H. OGAWA PLAZA, SUITE 4344 * OAKLAND CA, 94612
(510) 238-3466 * FAX (510) 238-7415

8TH STREET
PINE STREET TO MARKET STREET

REVIEWED BY

JP

DESIGNED BY

JJC

DRAWN BY

JJC

No.

DATE

BY

REFERENCE

CONCEPT PLAN

S-5

PROJECT NO.

TBD


SCALE: 1" = 40'

SHEET NO.


DATE: 04/12/2022

5 OF 6

MATCH LINE J

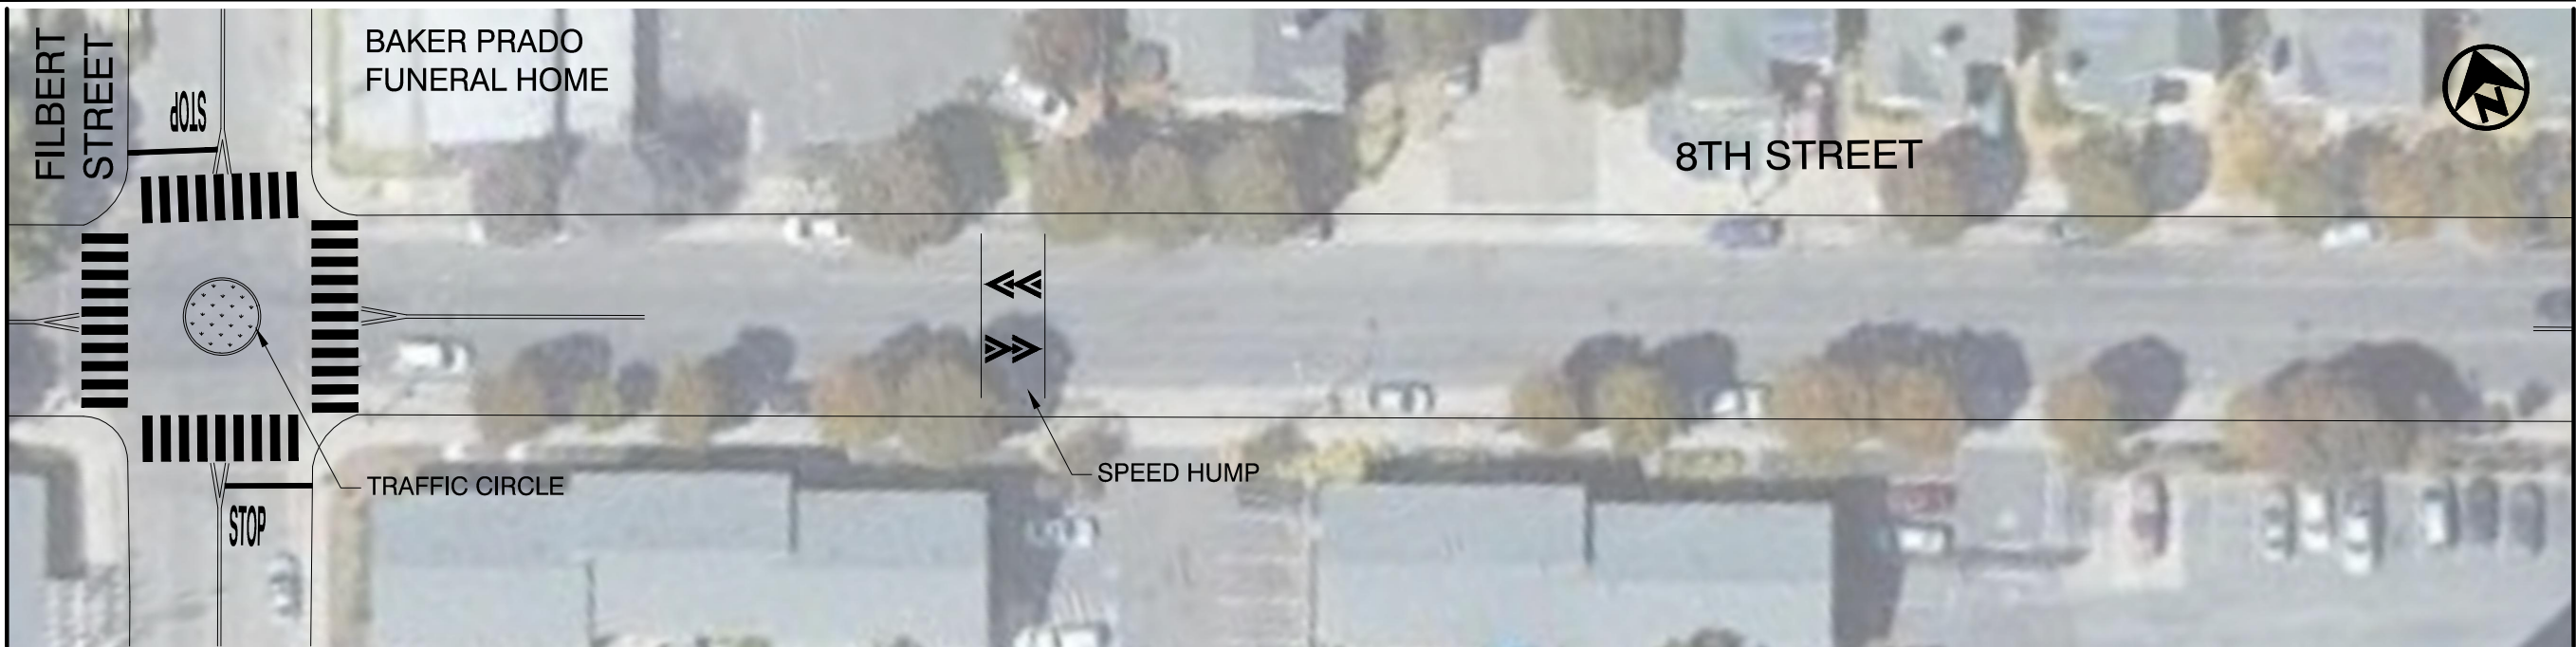


MATCH LINE K

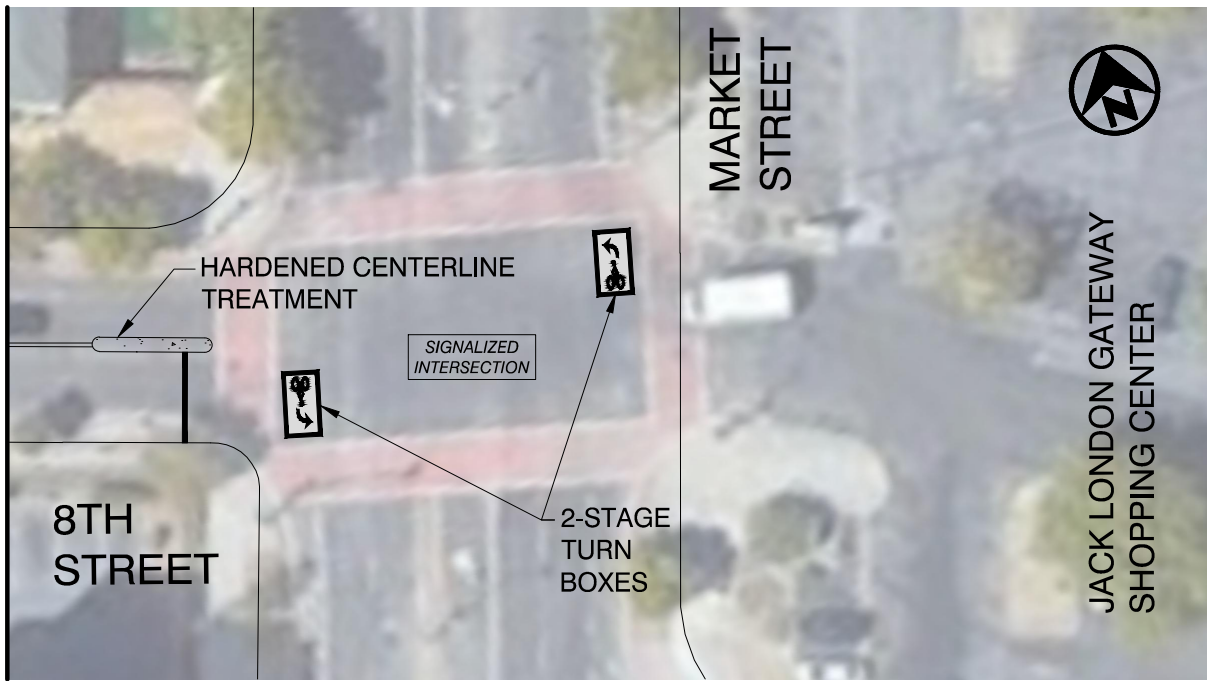

8TH STREET TRAFFIC CALMING PROJECT

DRAFT CONCEPT

APRIL 2022

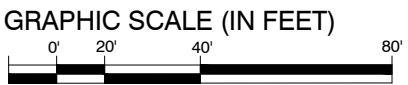

8TH STREET
PINE STREET TO MARKET STREET

REVIEWED BY	No.	DATE	BY	REFERENCE
DESIGNED BY				
DRAWN BY				

CONCEPT PLAN
S-6

PROJECT NO. TBD	
SCALE: 1" = 40'	SHEET NO.
DATE: 04/12/2022	6 OF 6