


GENERAL NOTES:
 1. NEW ROOFING
 2. NEW GUTTERS AND DOWNSPOUTS.
 3. UTILITIES: CAP OFF ALL EXISTING UTILITIES.


GREEN BUILDING FEATURES RELATED TO SITE AND FOUNDATION:

Project Name
**1214 30TH STREET
 OAKLAND, CA**


EXISTING/DEMO EXTERIOR ELEVATIONS

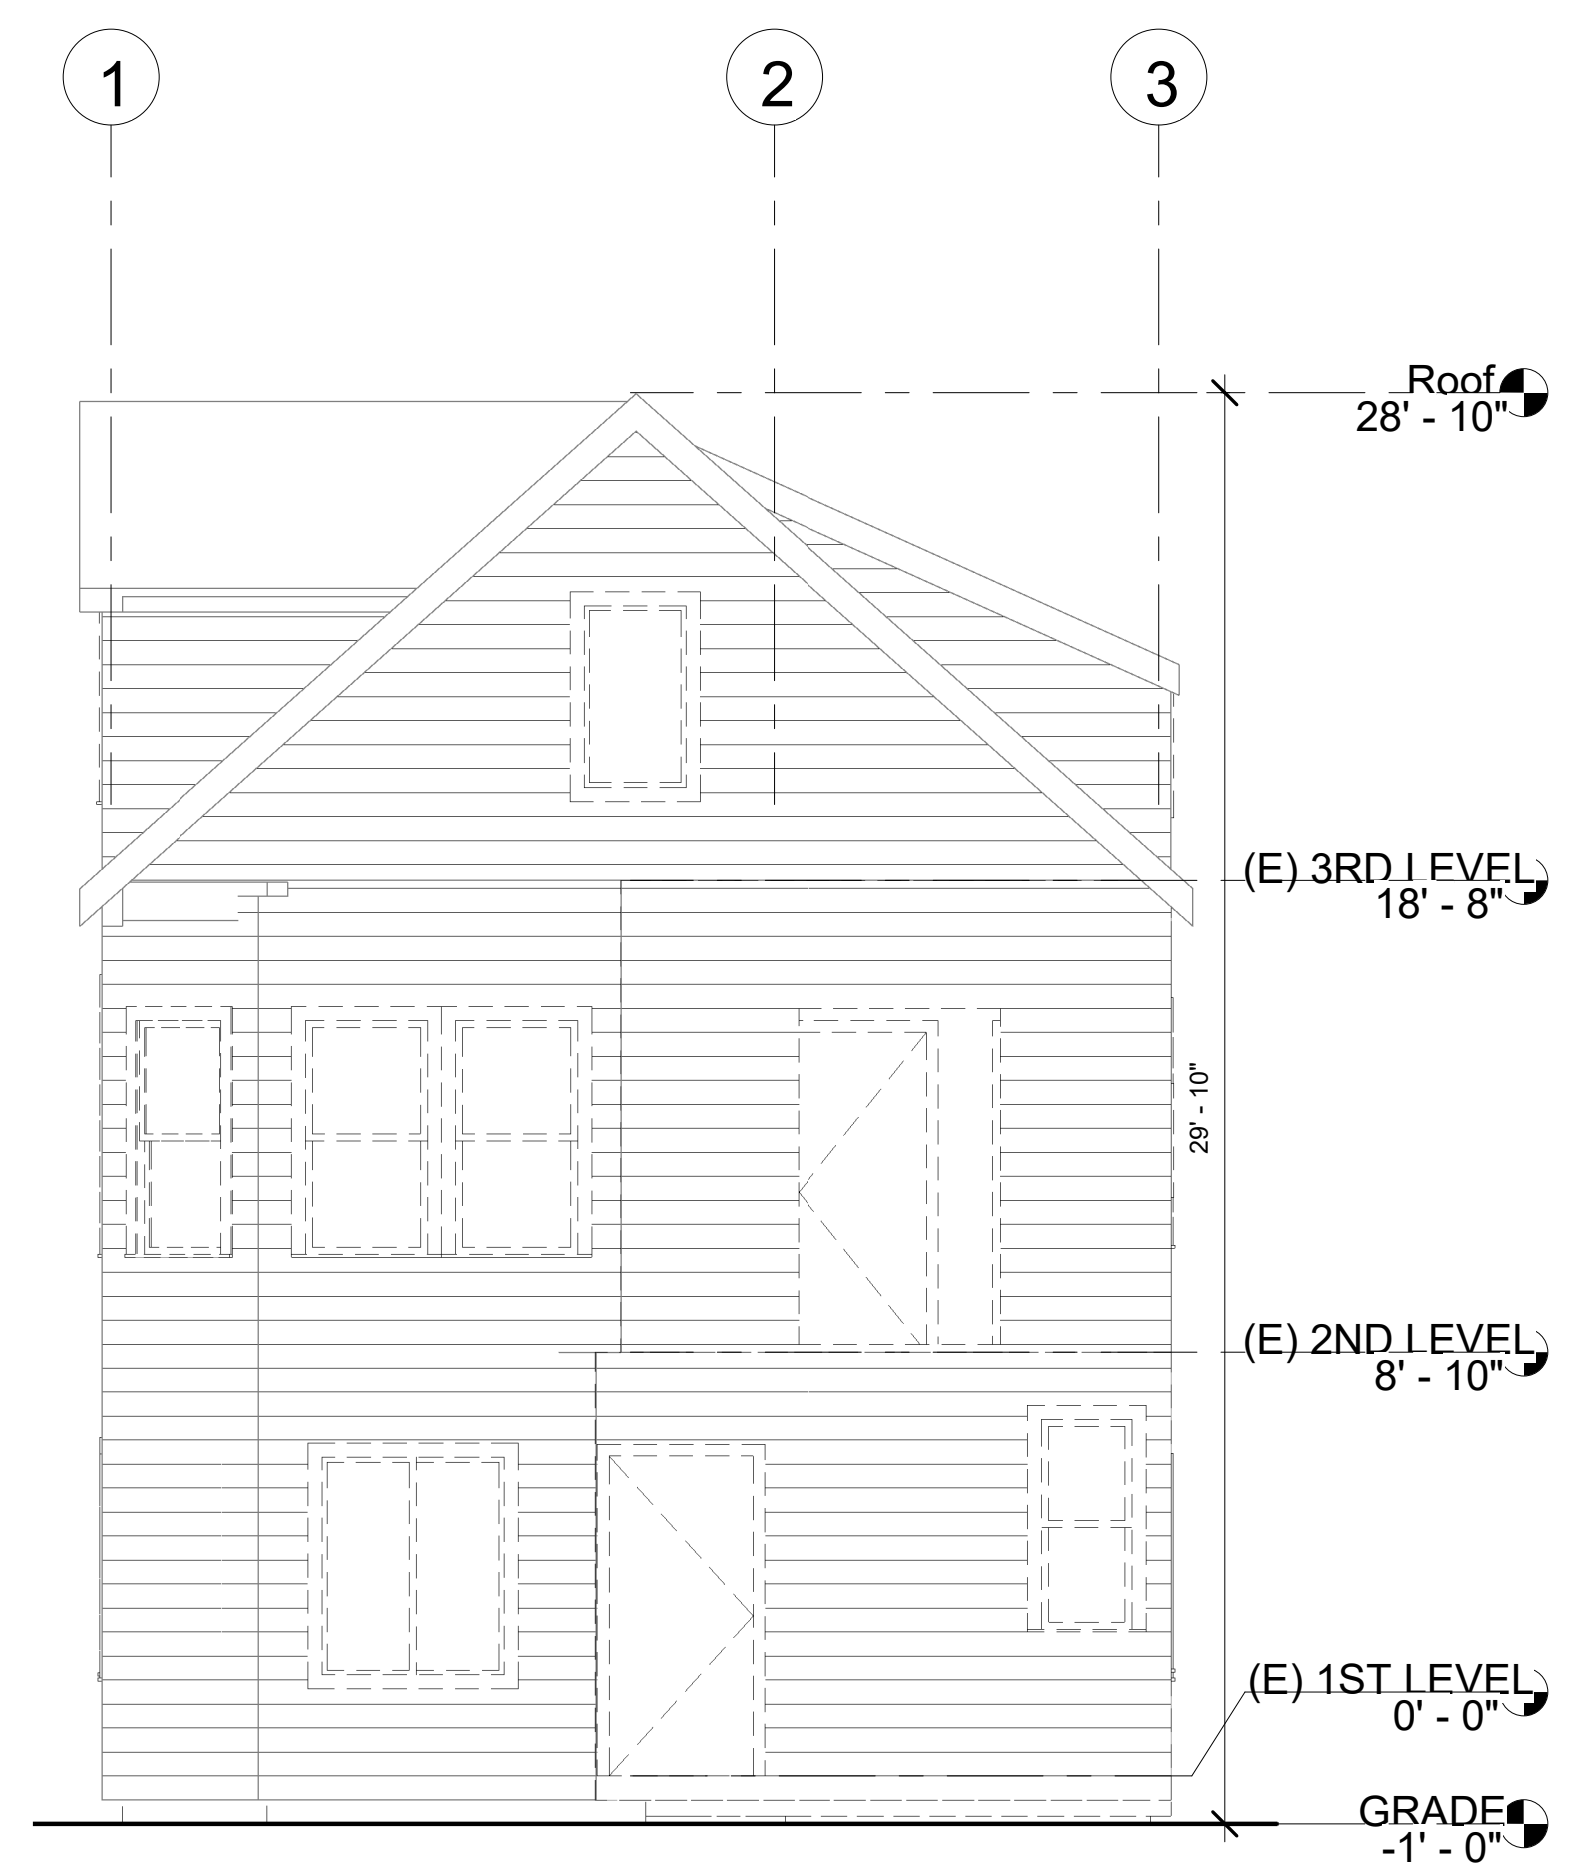


① EXISTING FRONT ELEVATION - SOUTH
 1/4" = 1'-0"

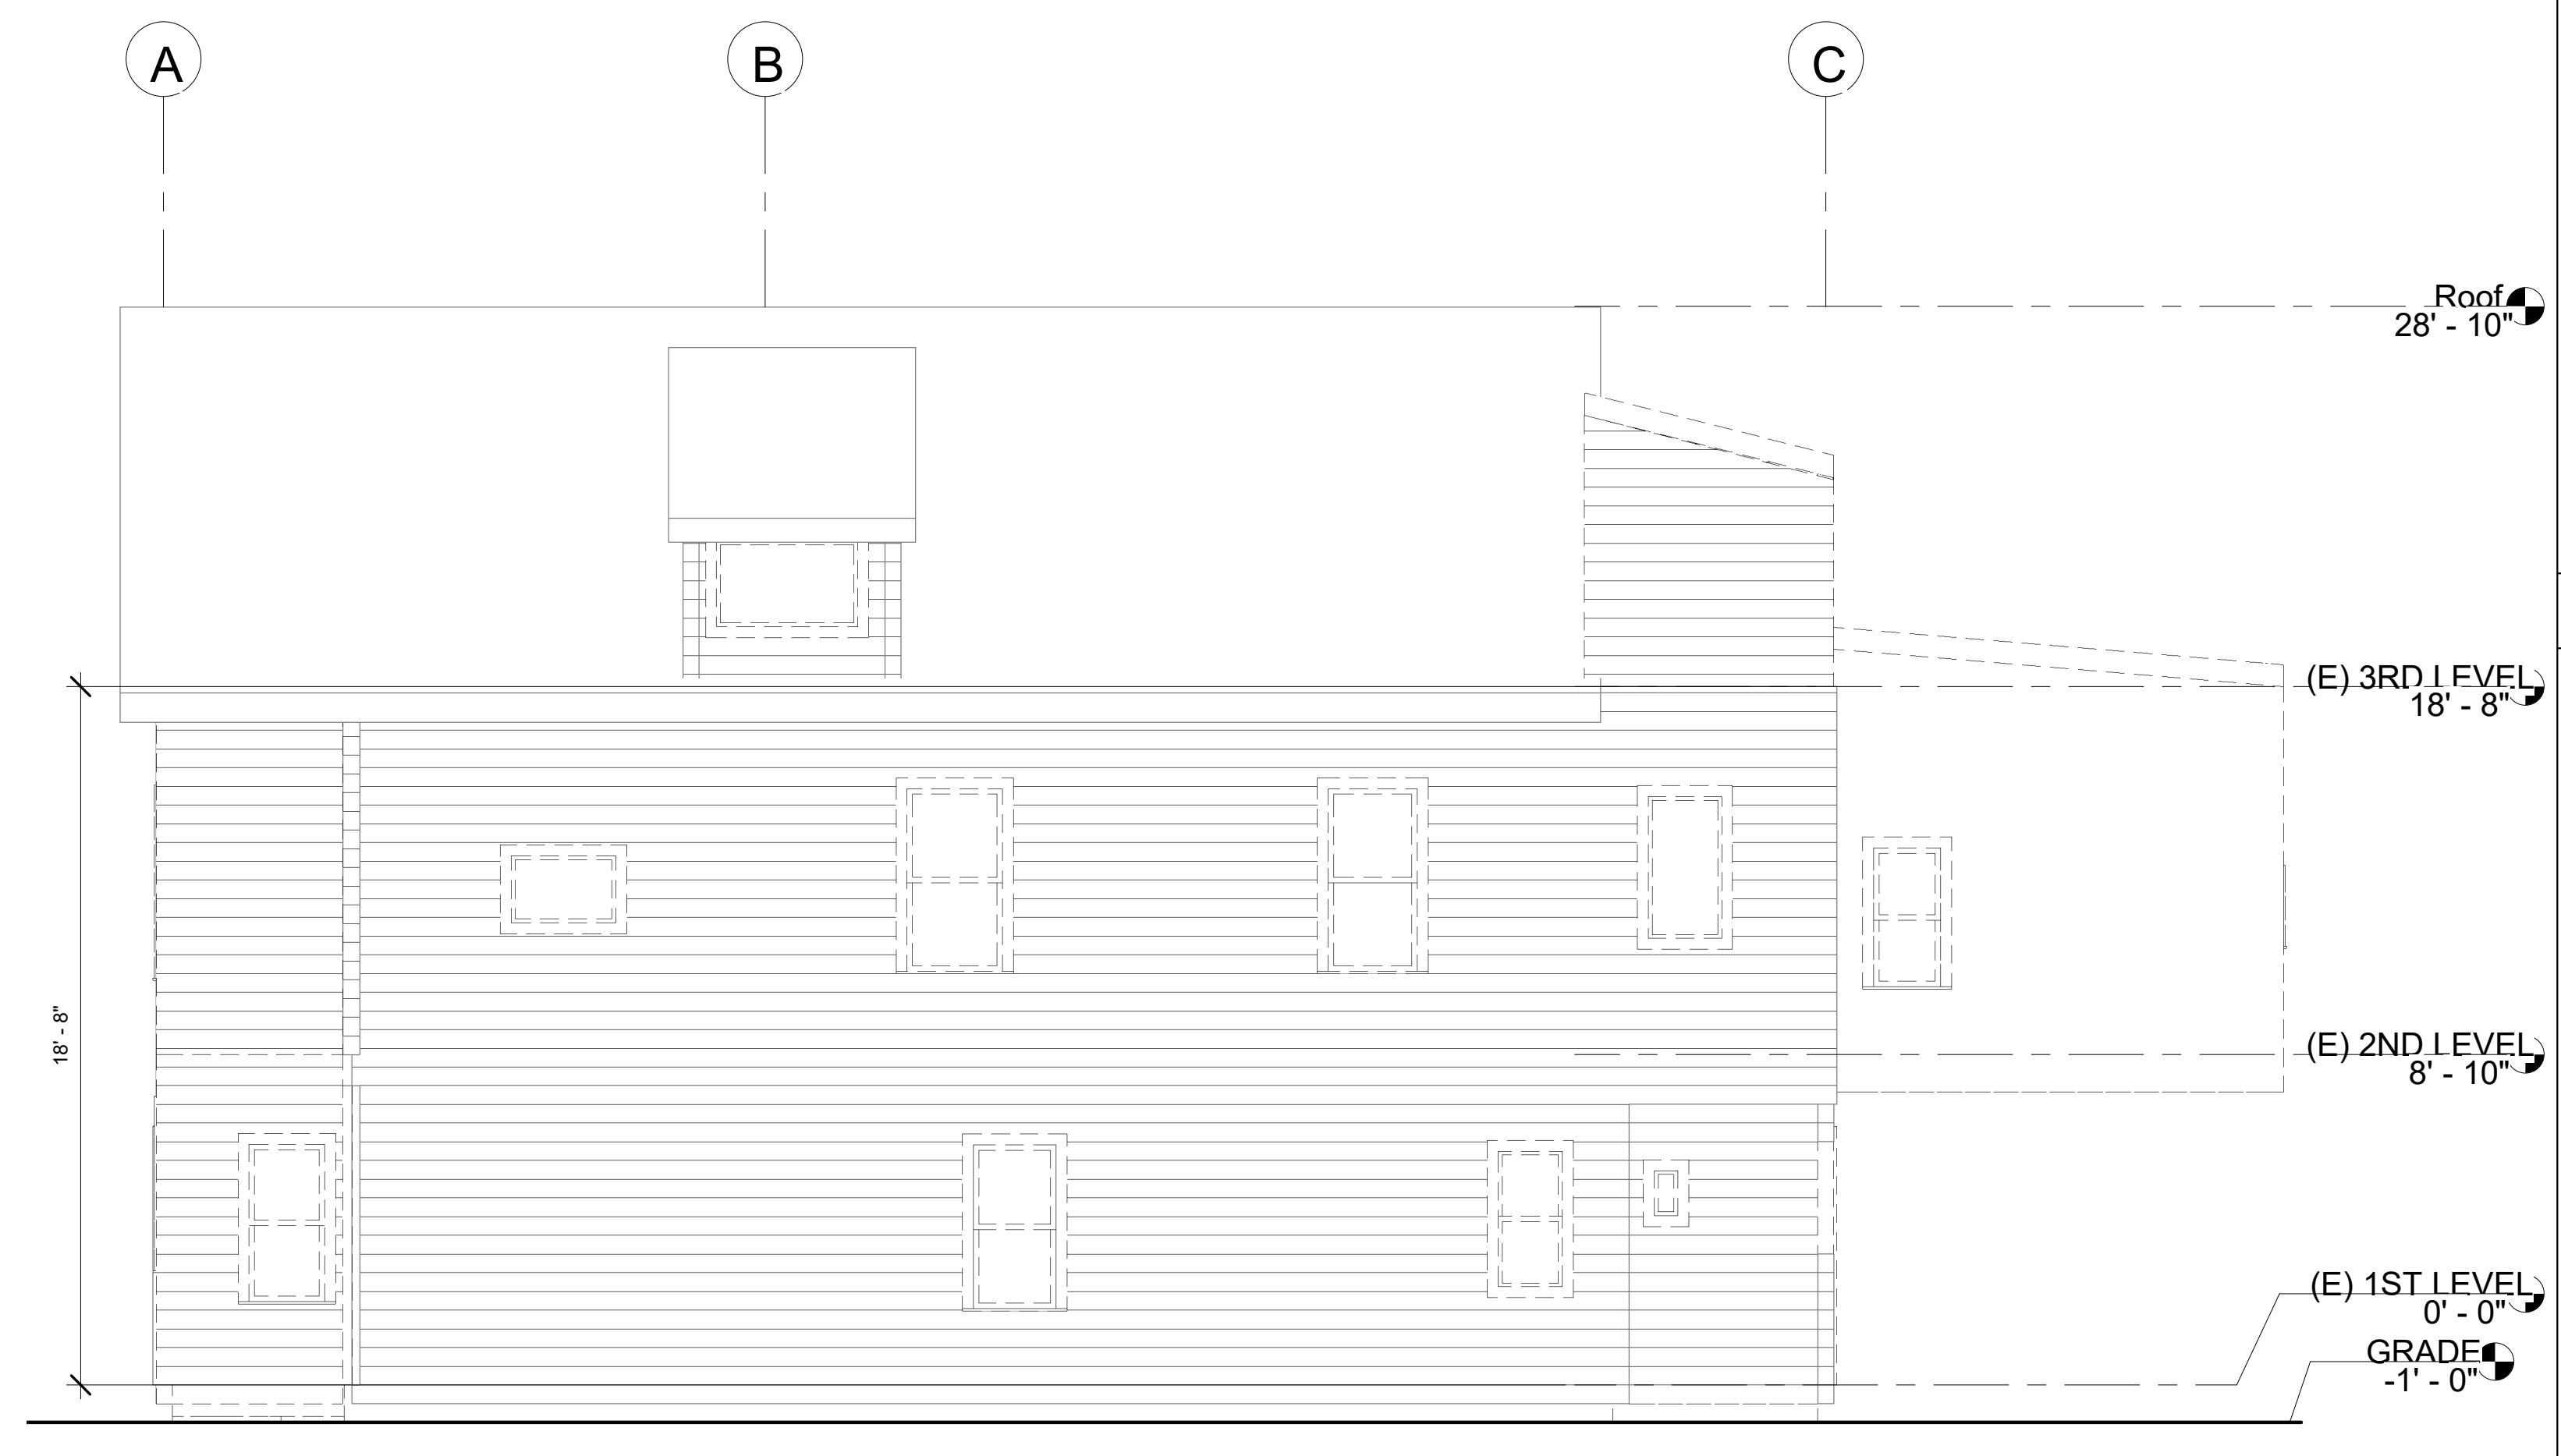

③ EXISTING SIDE ELEVATION - EAST
 1/4" = 1'-0"

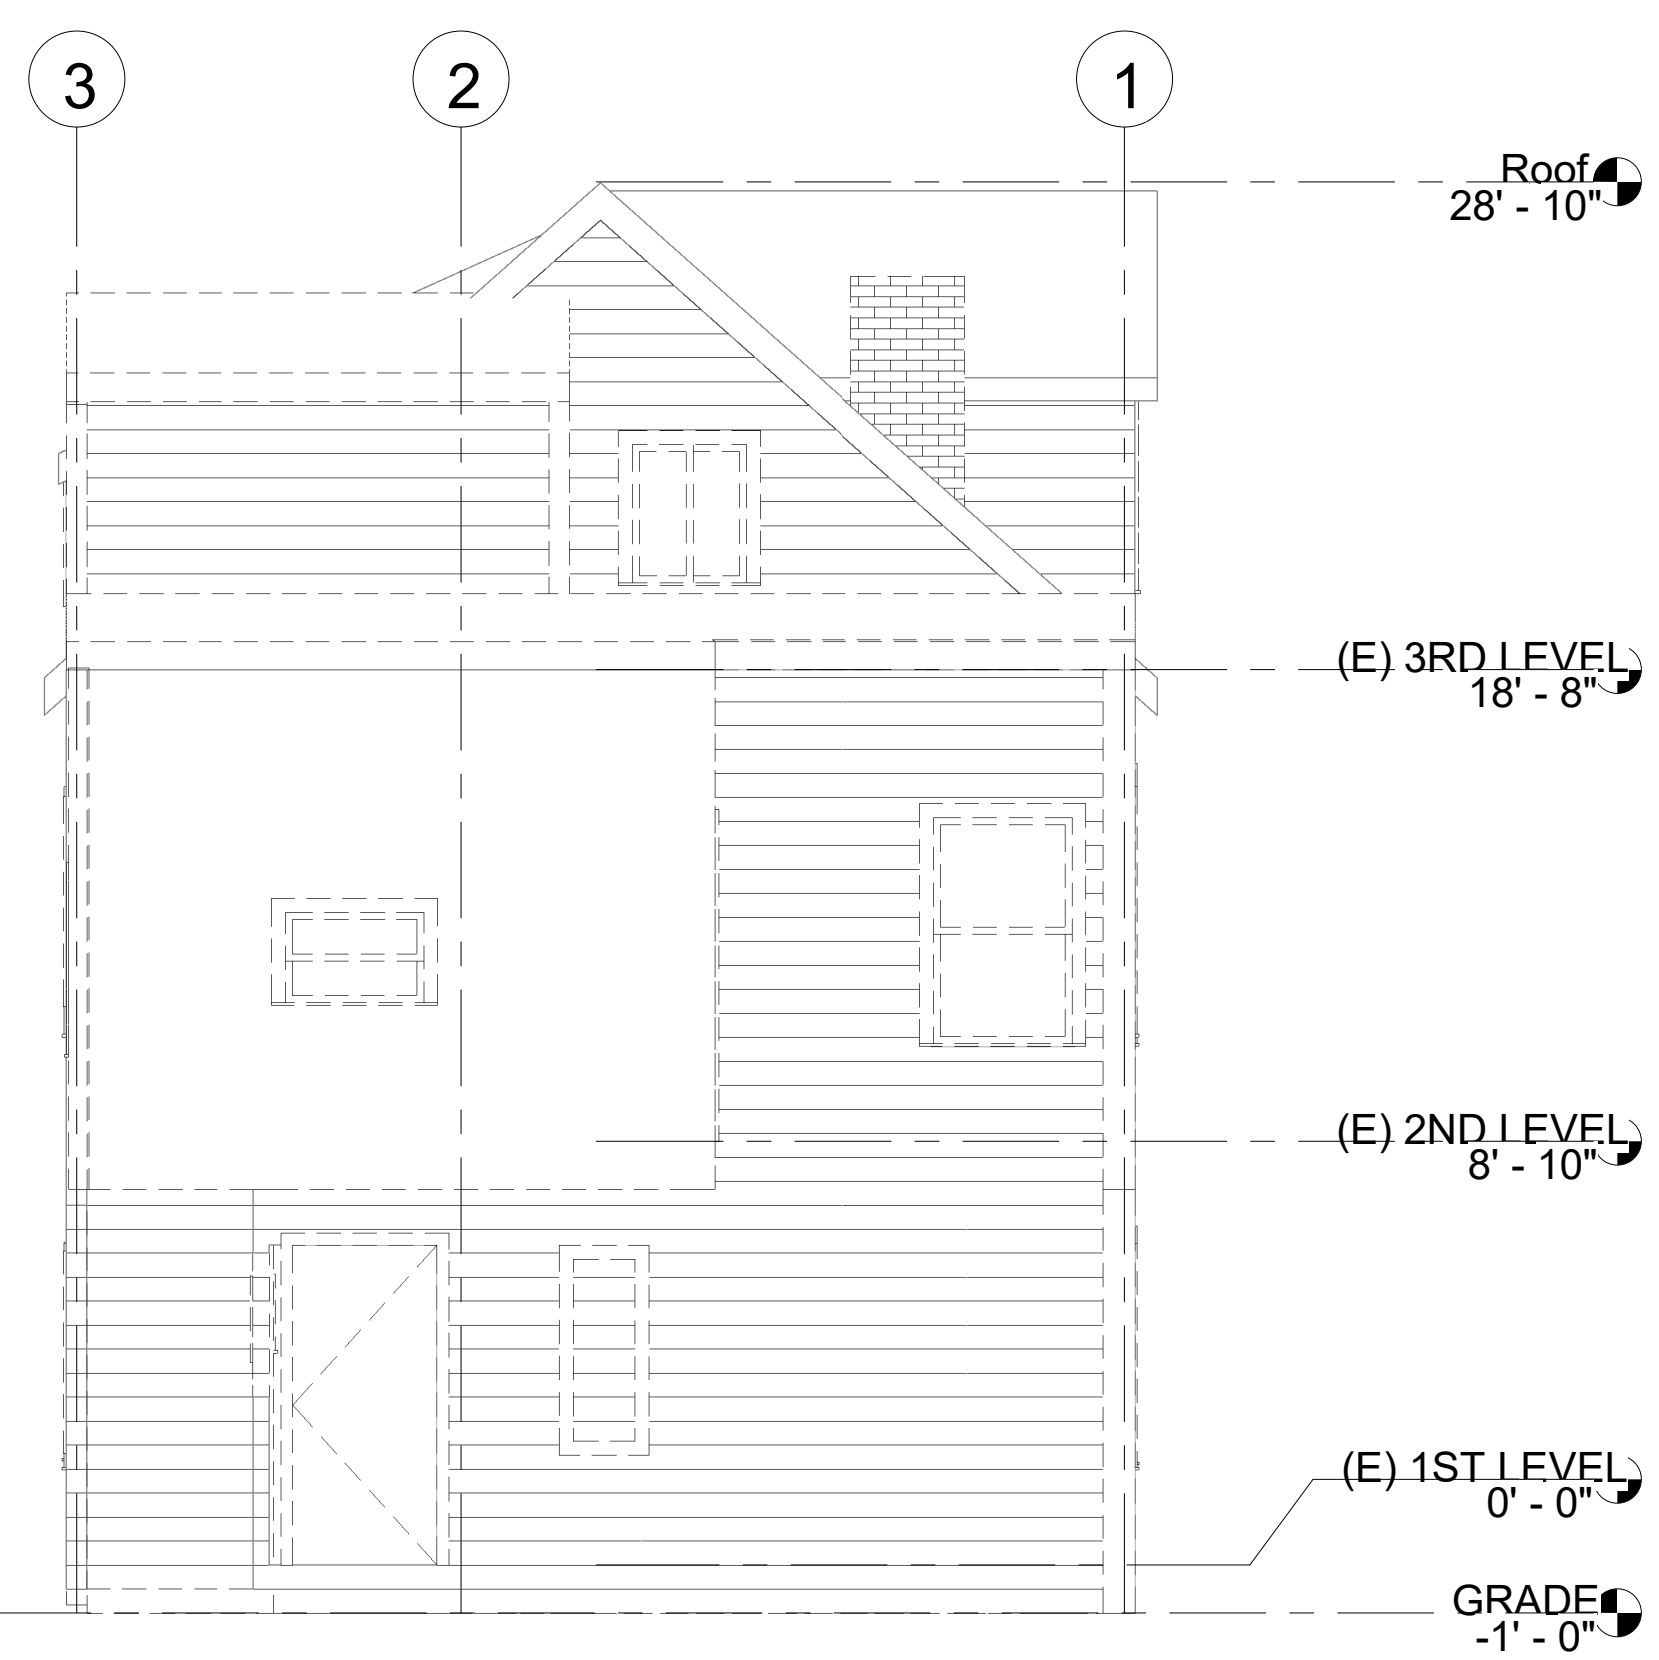

② EXISTING REAR ELEVATION - NORTH
 1/4" = 1'-0"

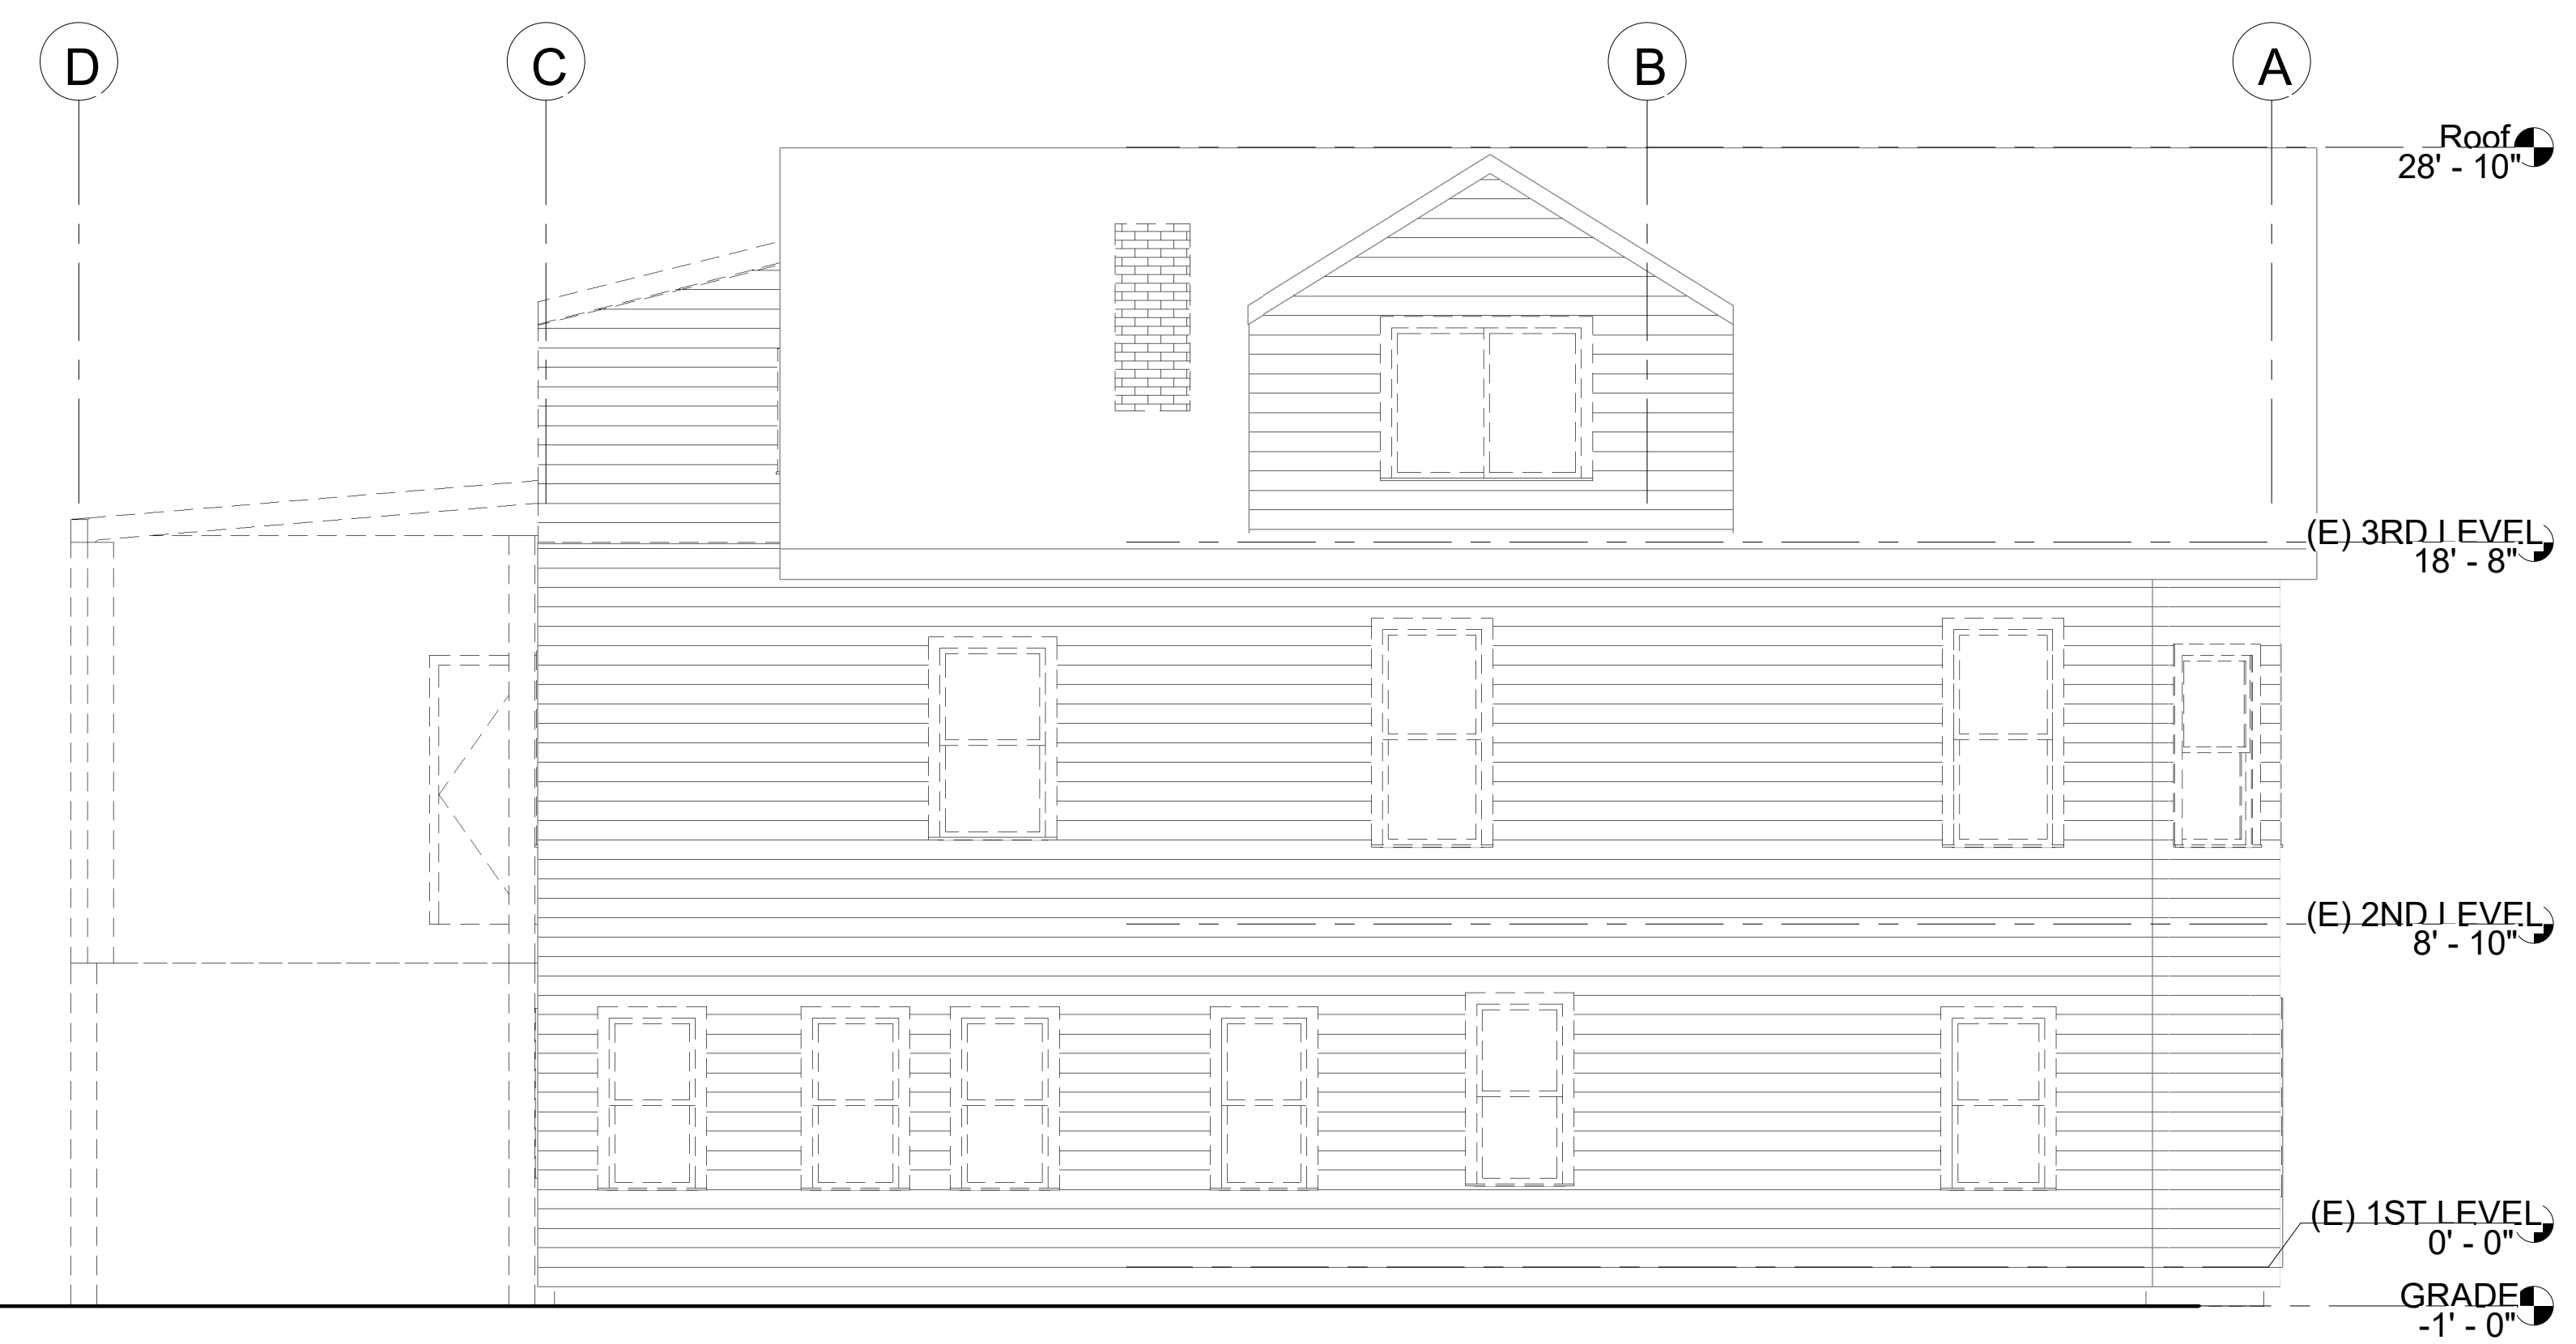

④ EXISTING SIDE ELEVATION - WEST
 1/4" = 1'-0"