


Issue Date	Checker

Project Name  
**1214 30TH STREET  
 OAKLAND, CA**


**EXISTING/DEMO AND PROPOSED SECTIONS**

Issue Date
SCALE: 1/4" = 1'-0"
Author


**A5.0**  
 sheet no.

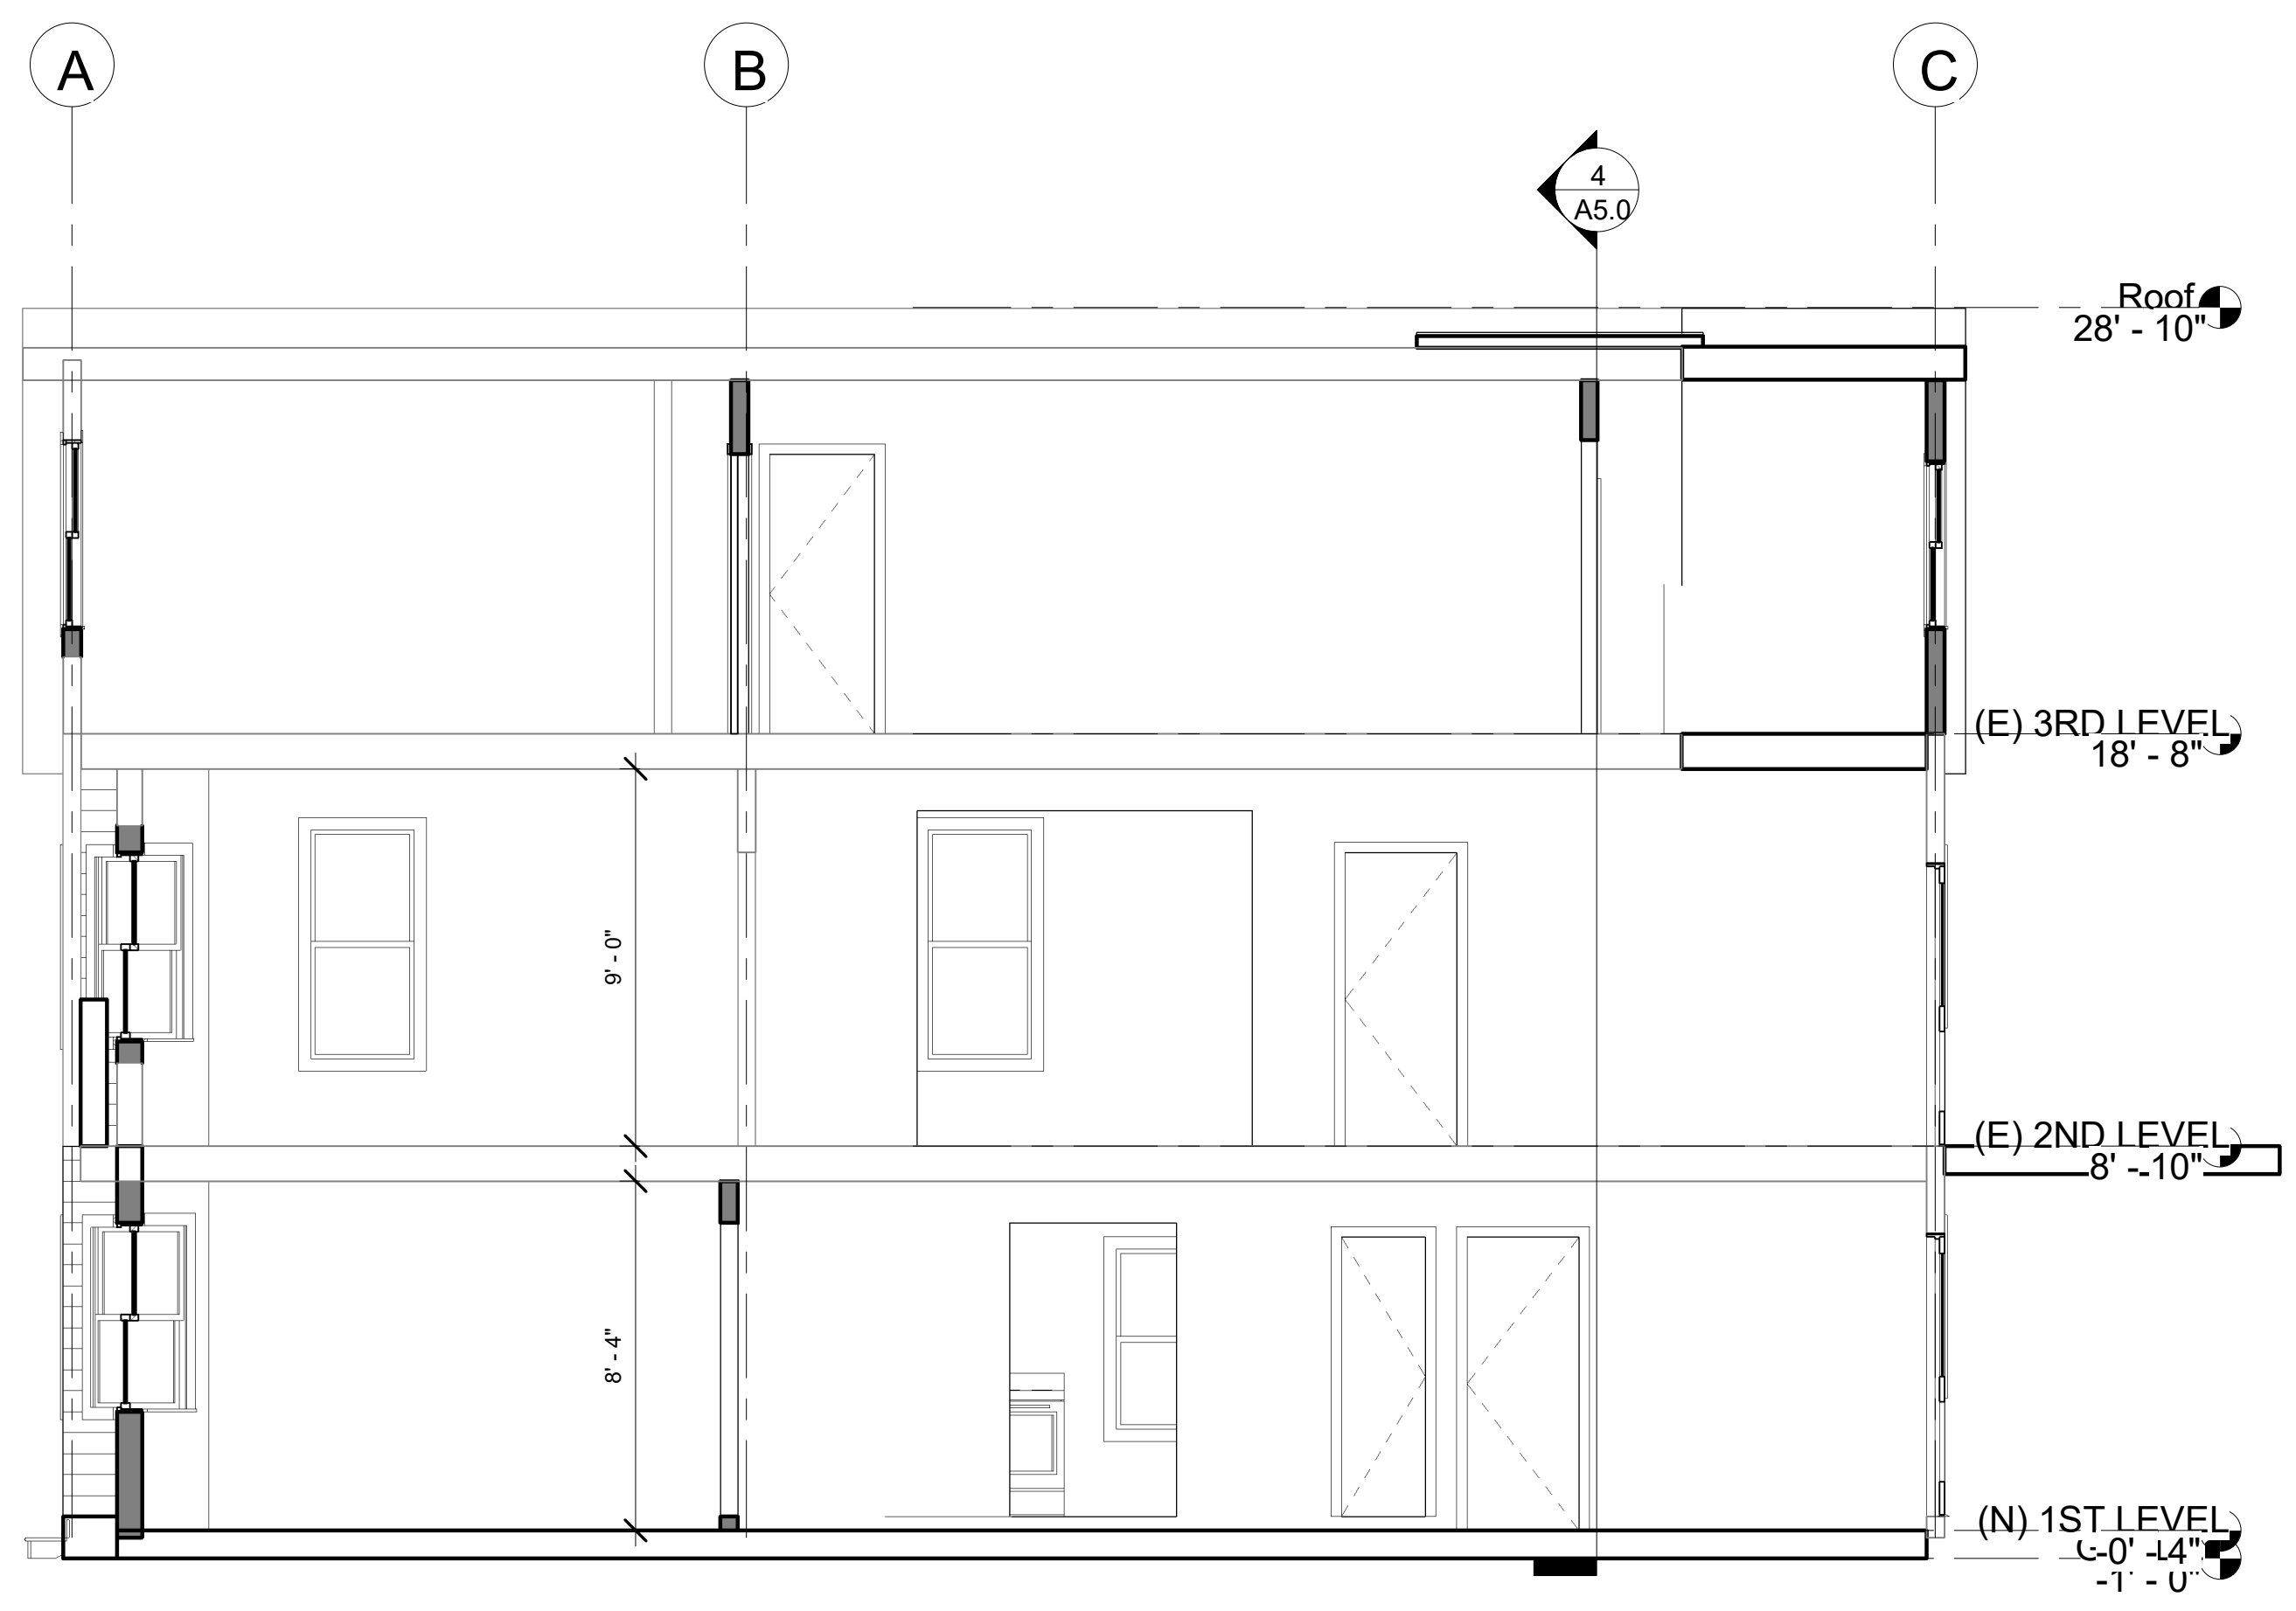


3 PROPOSED LONGITUDINAL SECTION  
 1/4" = 1'-0"

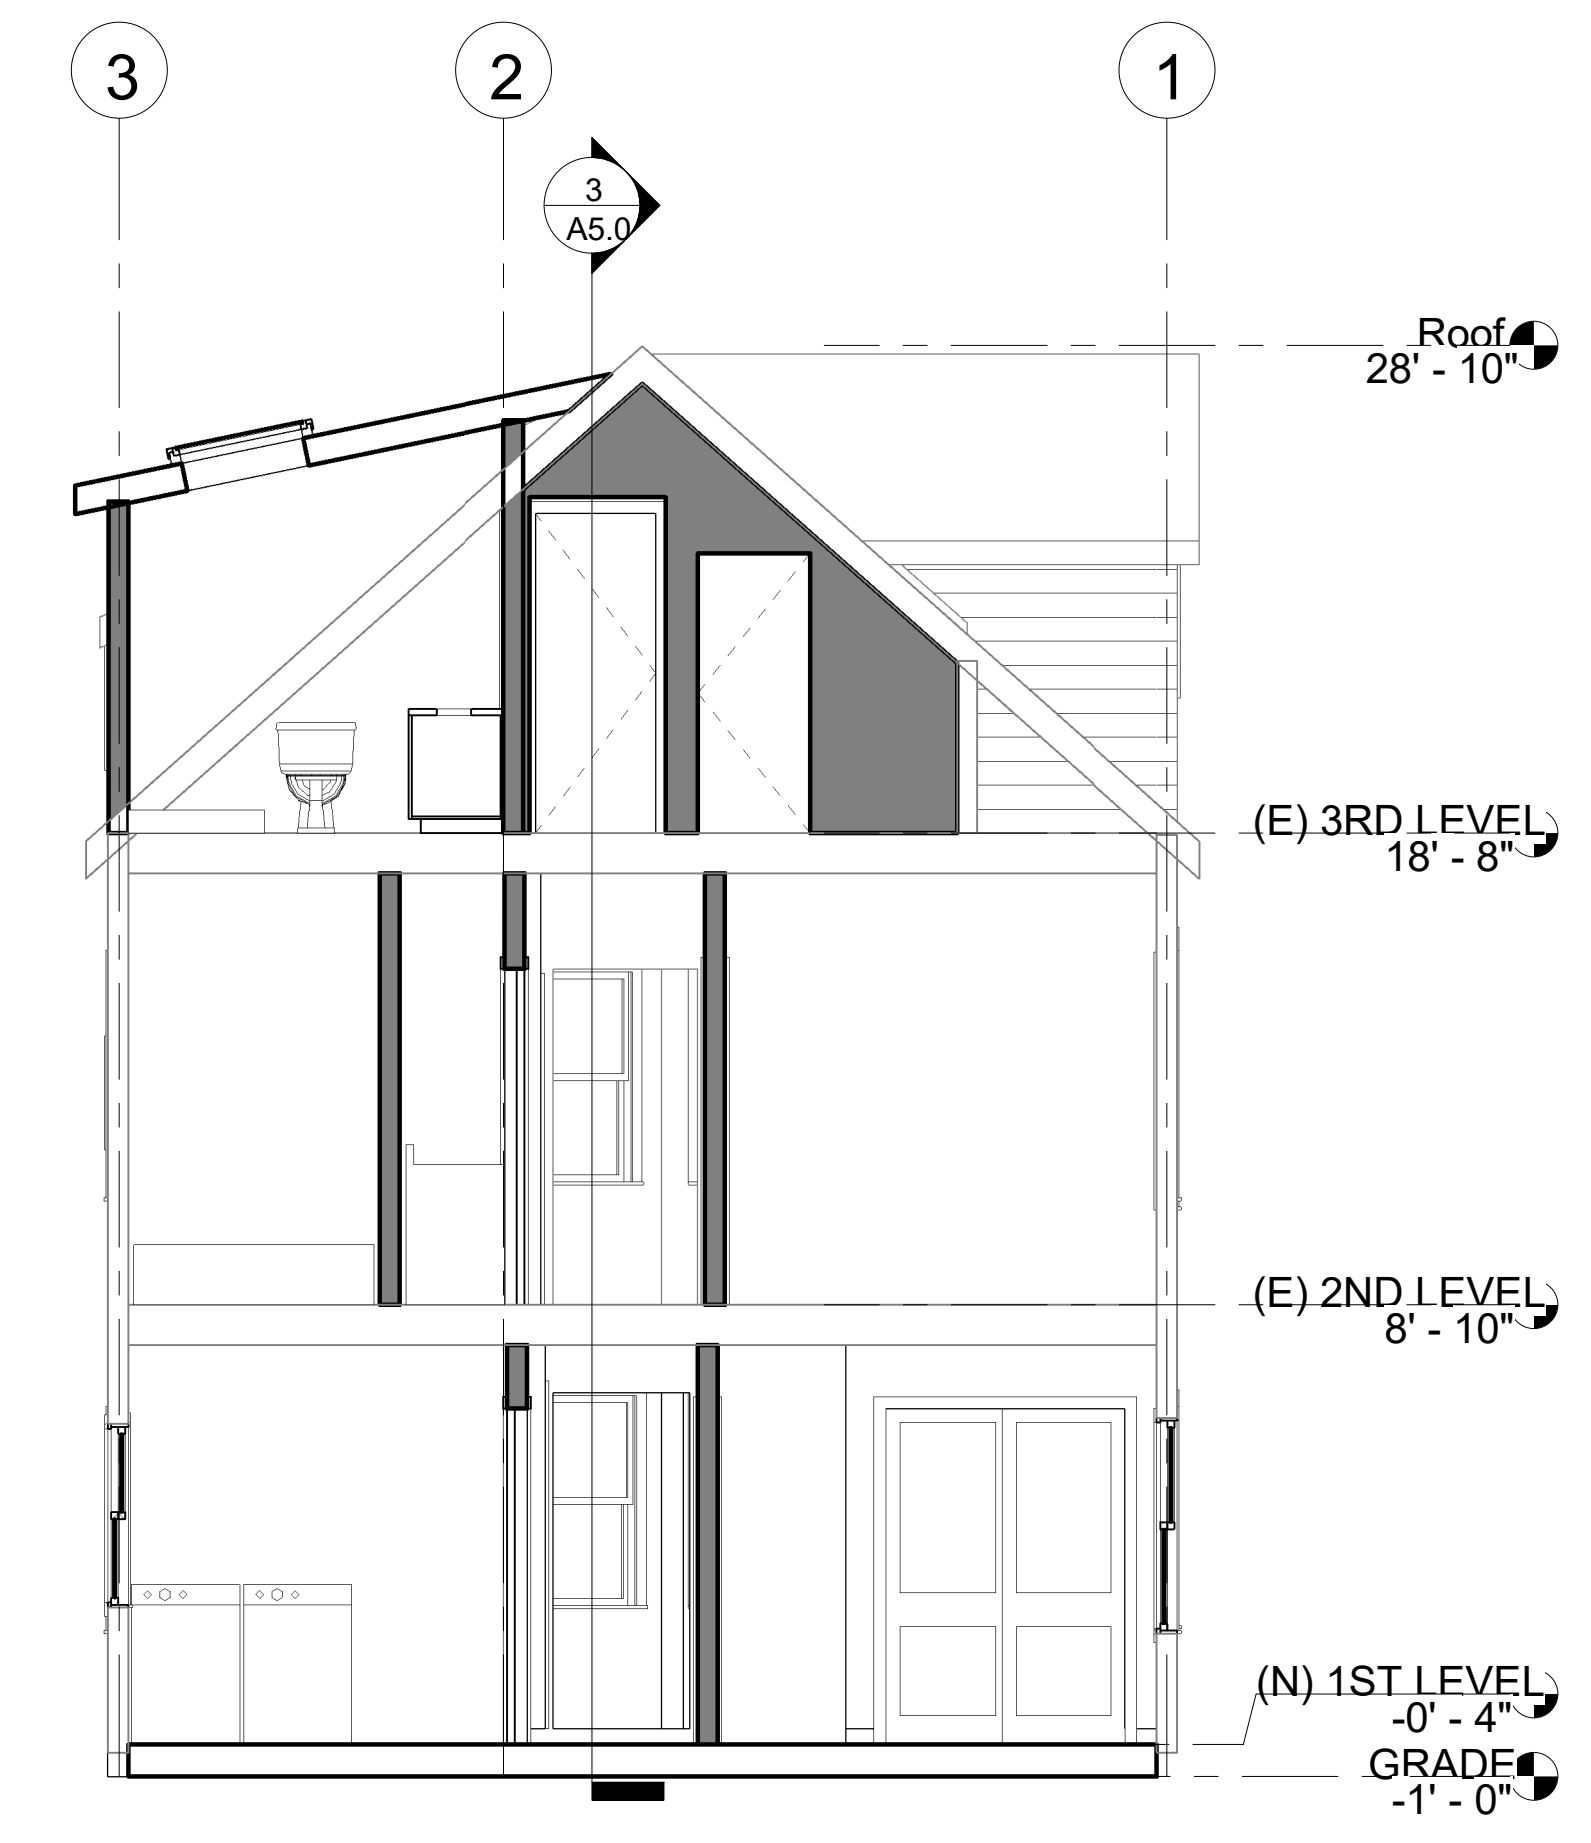

4 PROPOSED CROSS-SECTION  
 1/4" = 1'-0"

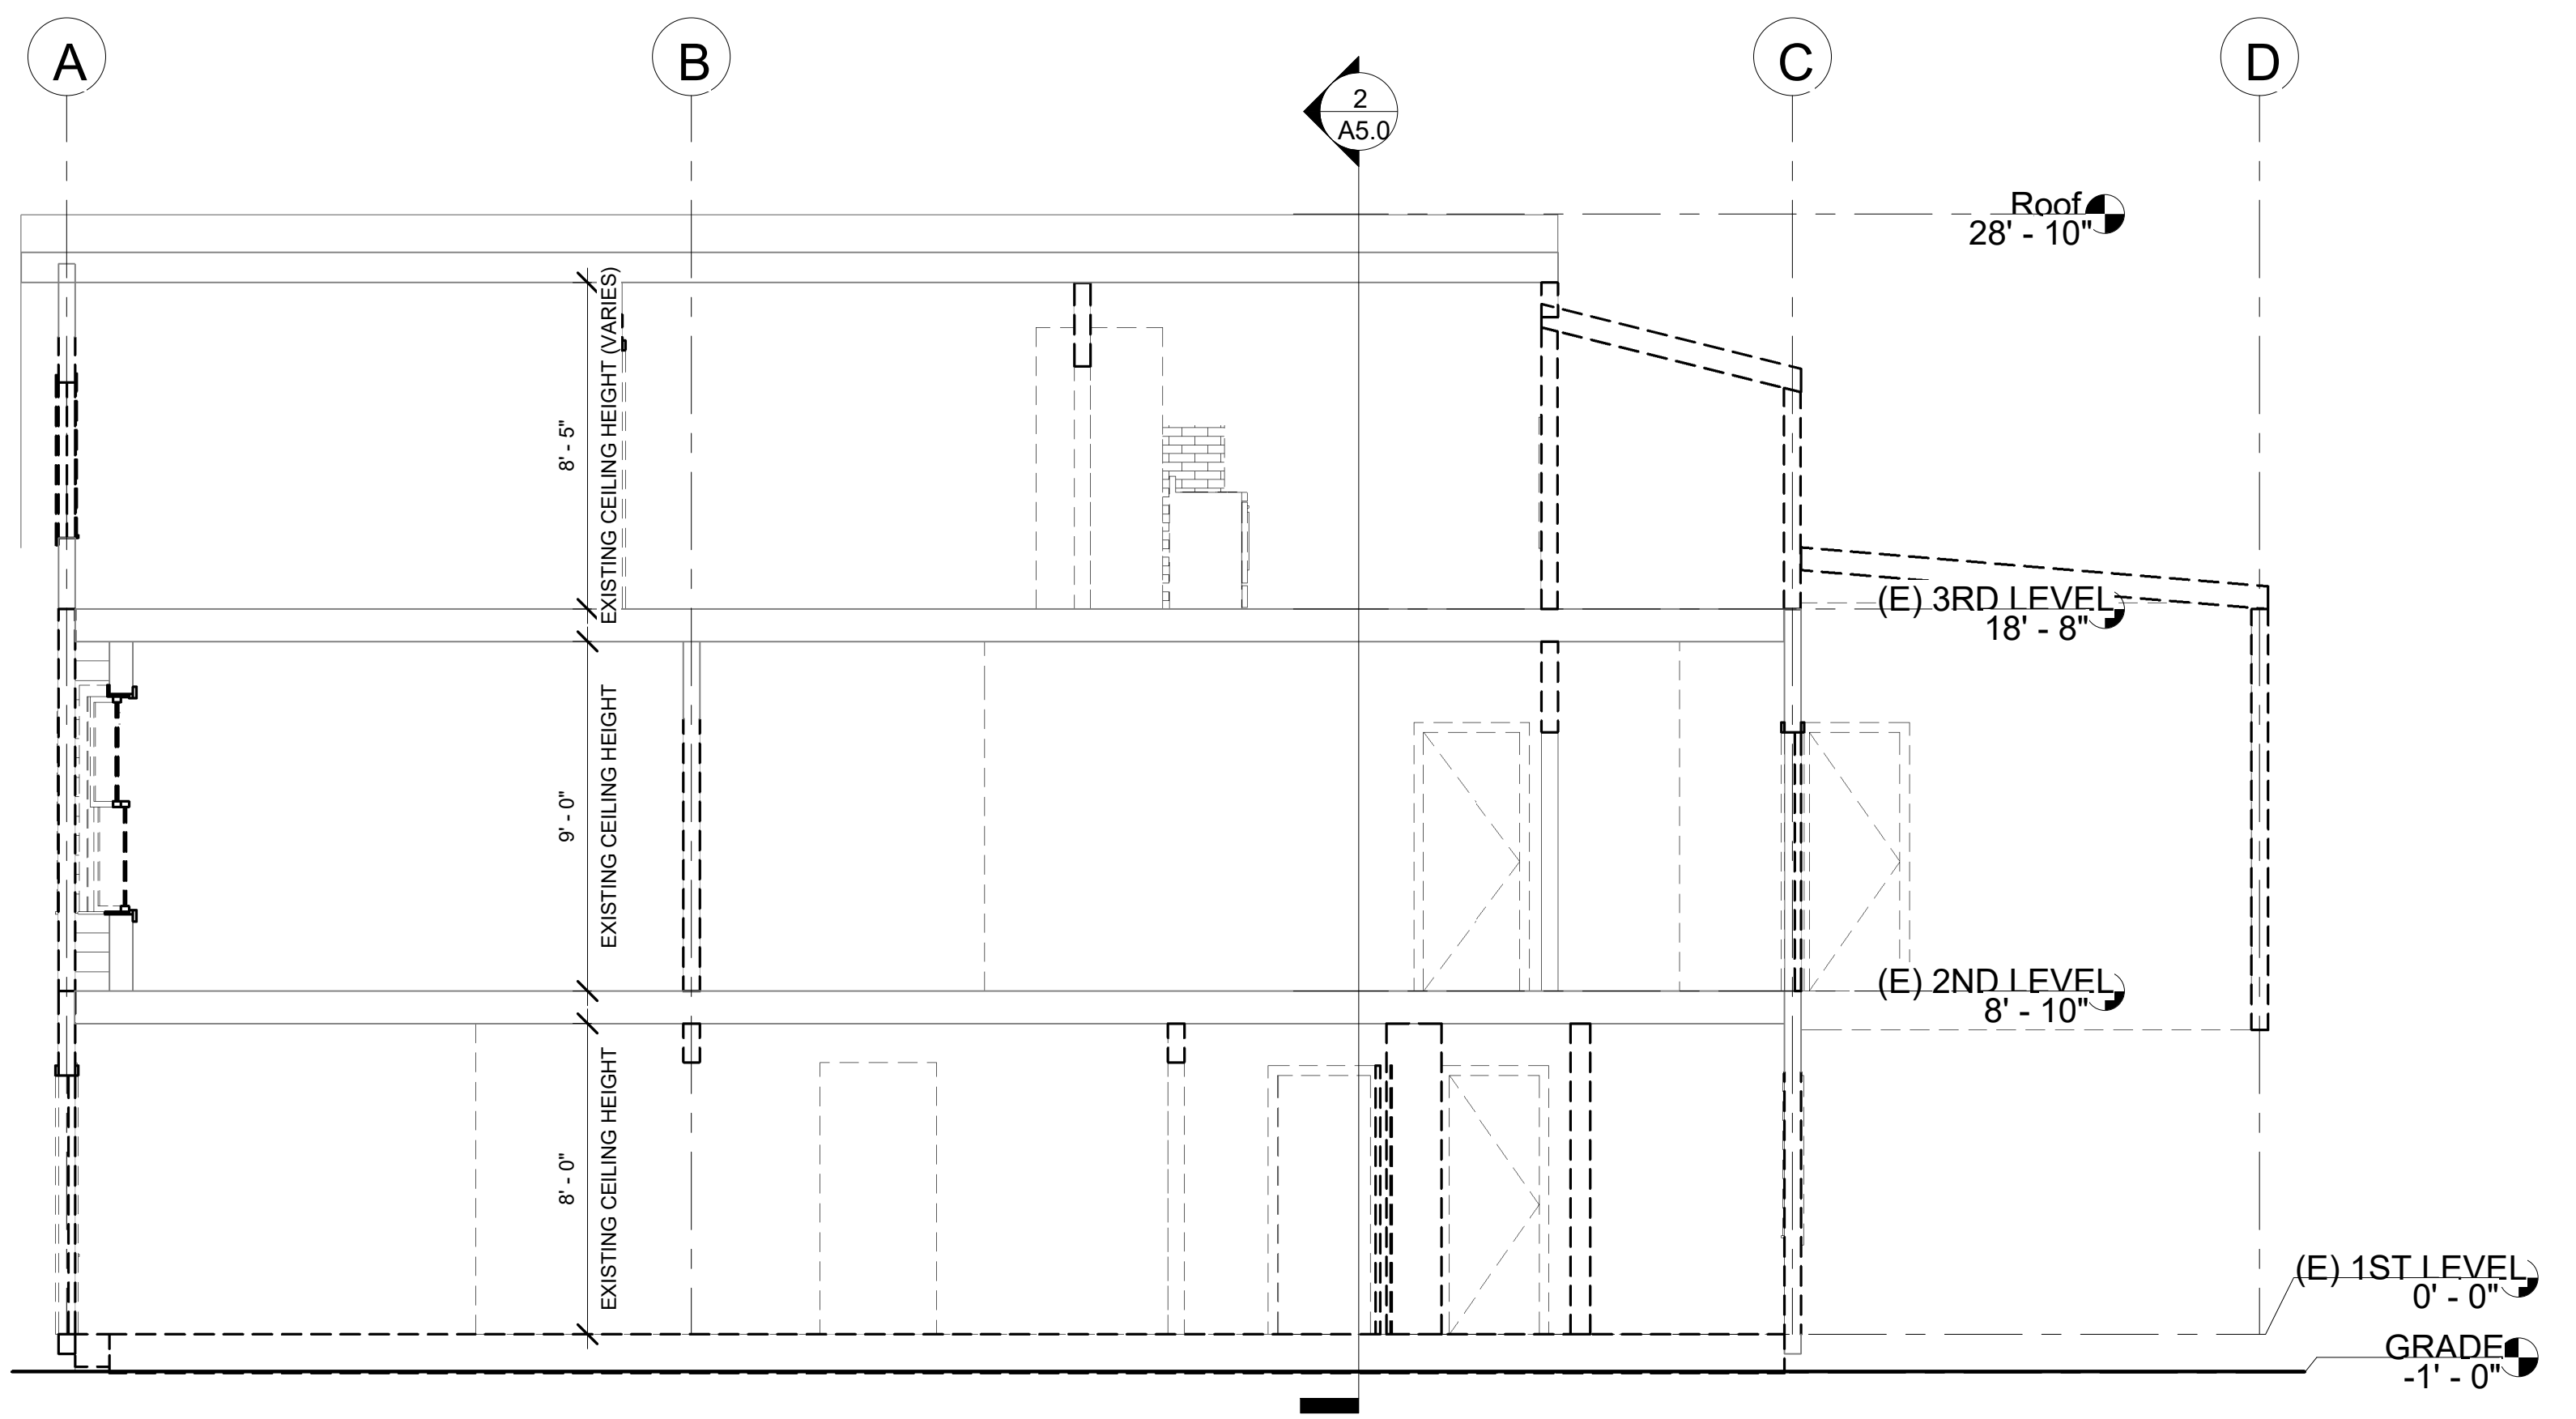

1 EXISTING/DEMO LONGITUDINAL SECTION  
 1/4" = 1'-0"

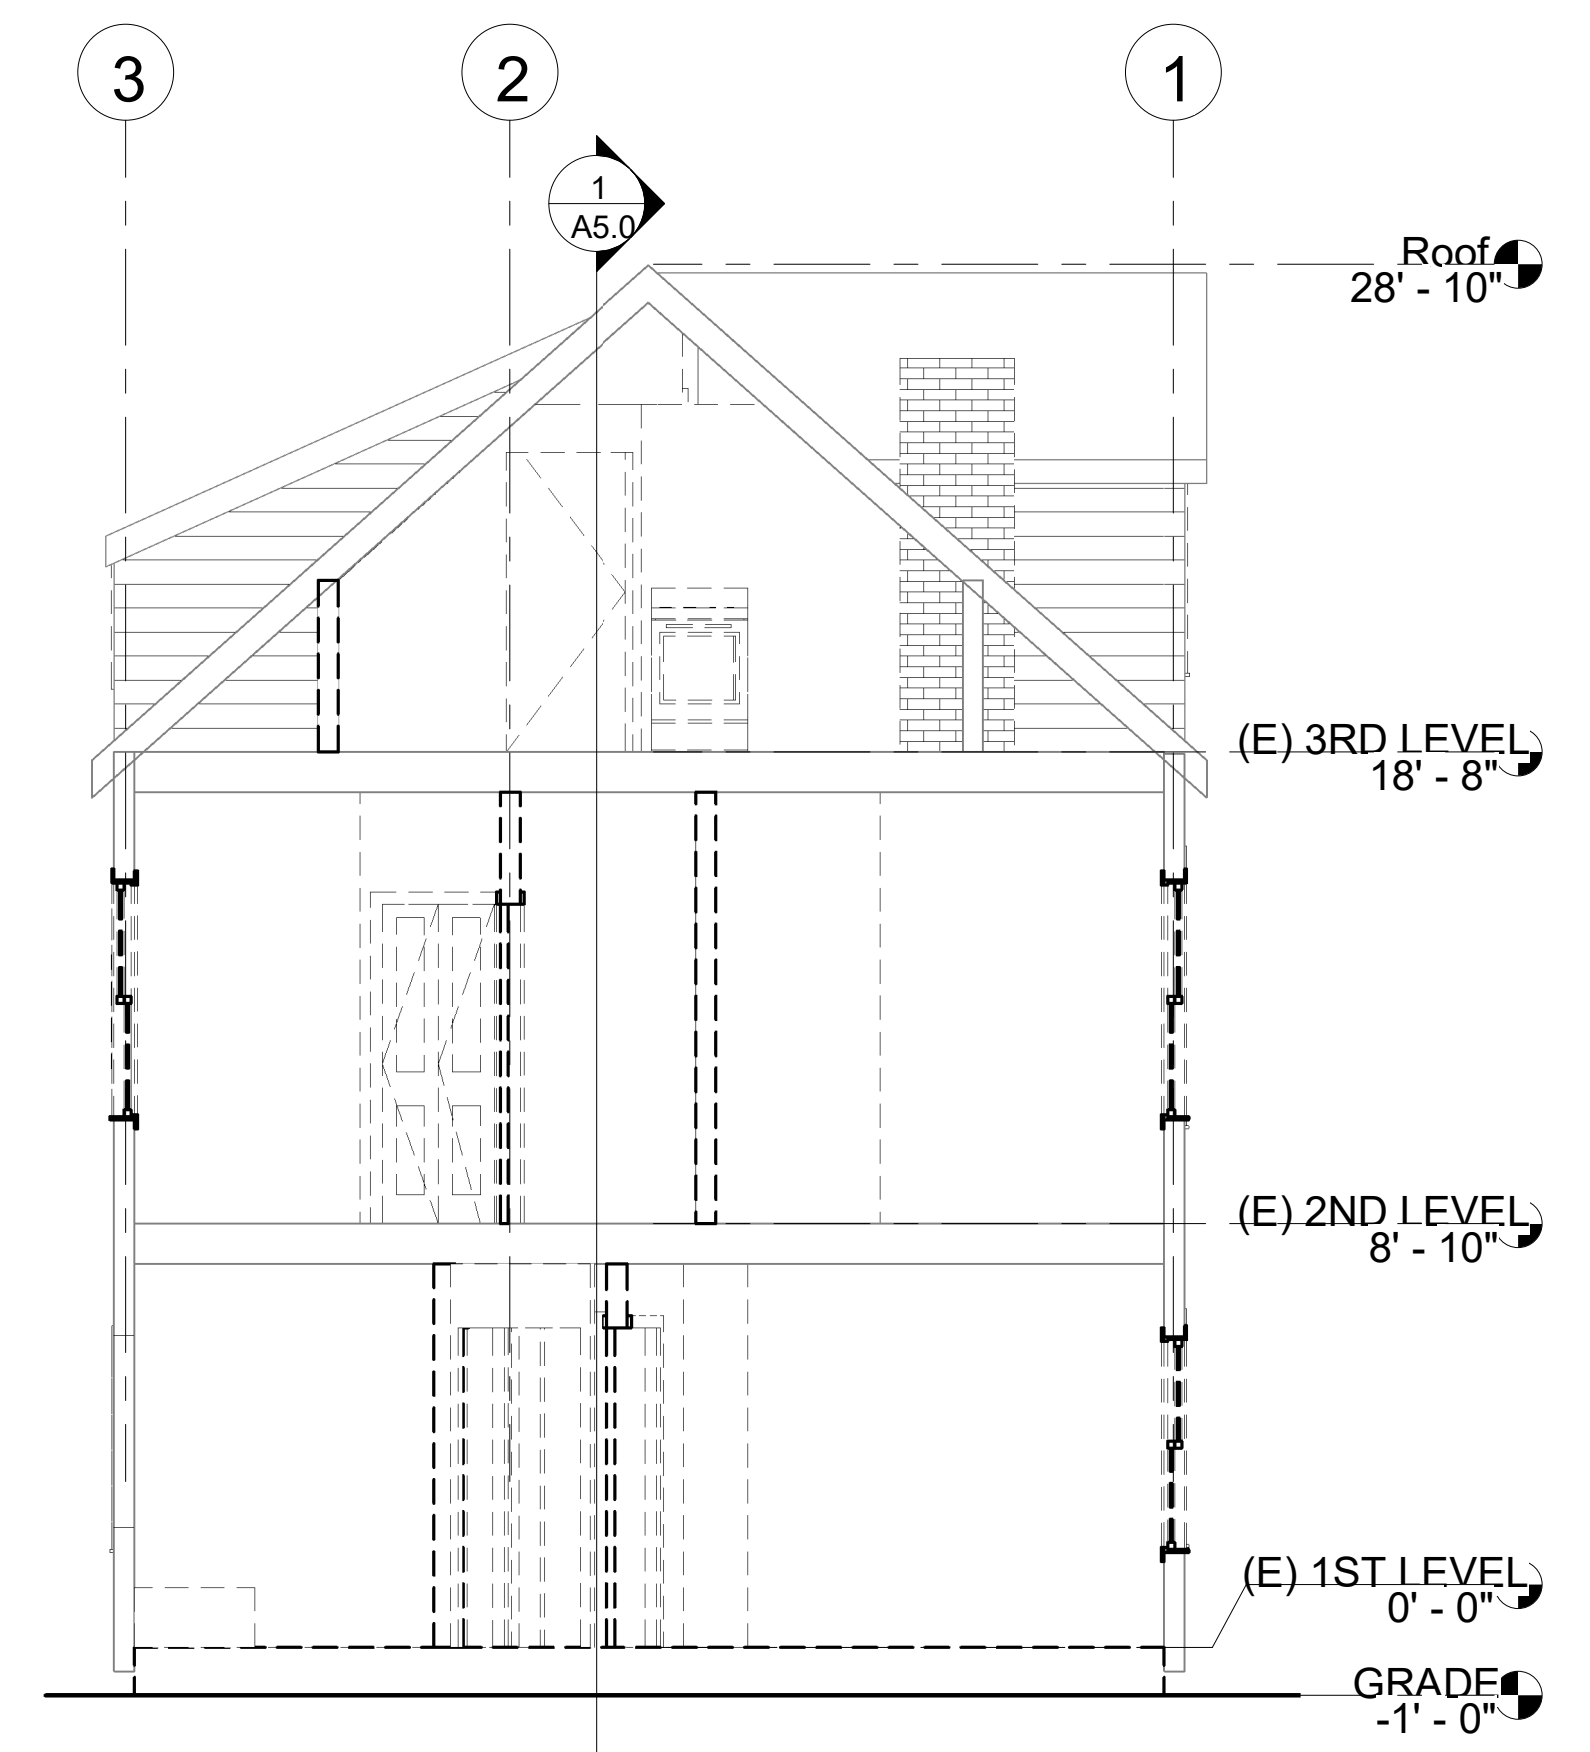

2 EXISTING/DEMO CROSS-SECTION  
 1/4" = 1'-0"