



SITE PLAN


| | |
|-------------------------|-----------|
| 1 BEDROOM UNITS: | 4 |
| 1 BEDROOM/MEDIA UNITS: | 4 |
| 2 BEDROOM 1 BATH UNITS: | 4 |
| 2 BEDROOM 2 BATH UNITS: | 6 |
| TOTAL: | 20 |

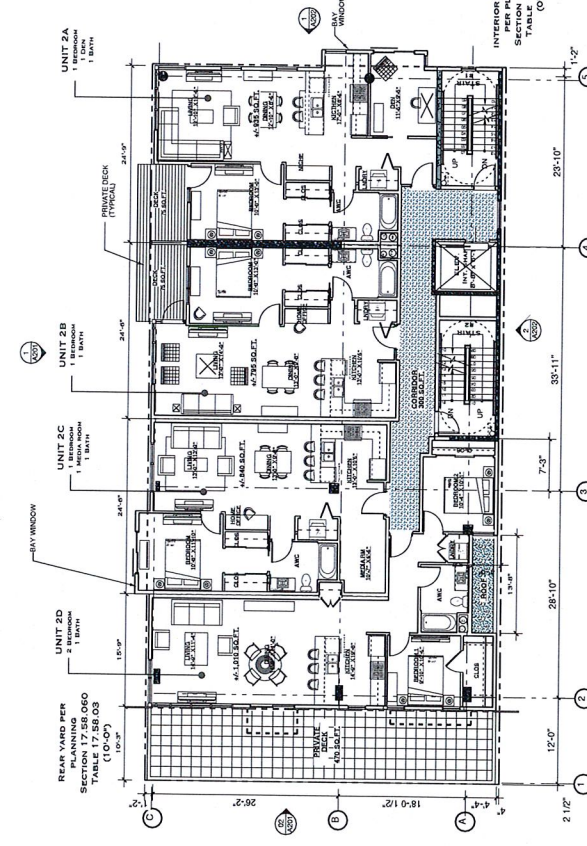


2ND FLOOR PLAN 4TH THRU 5TH SIMILAR

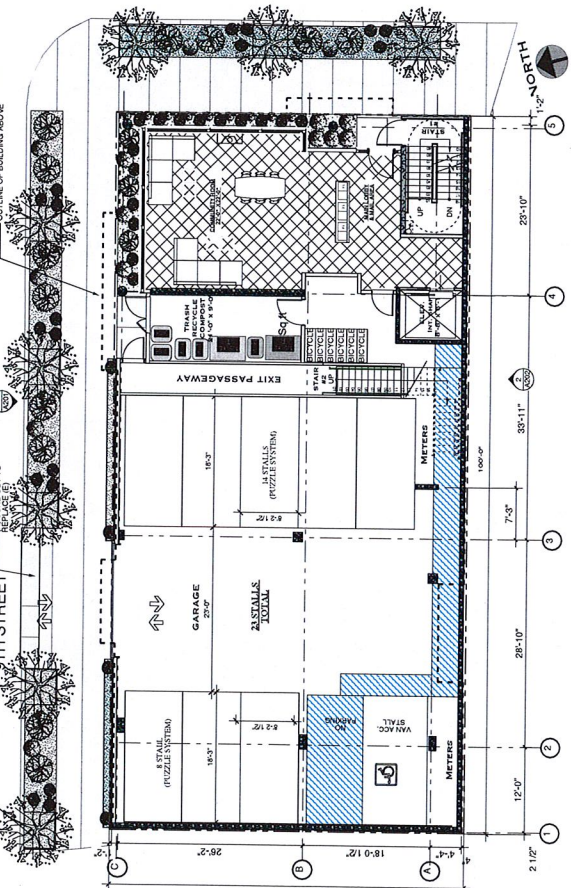


BASEMENT PLAN

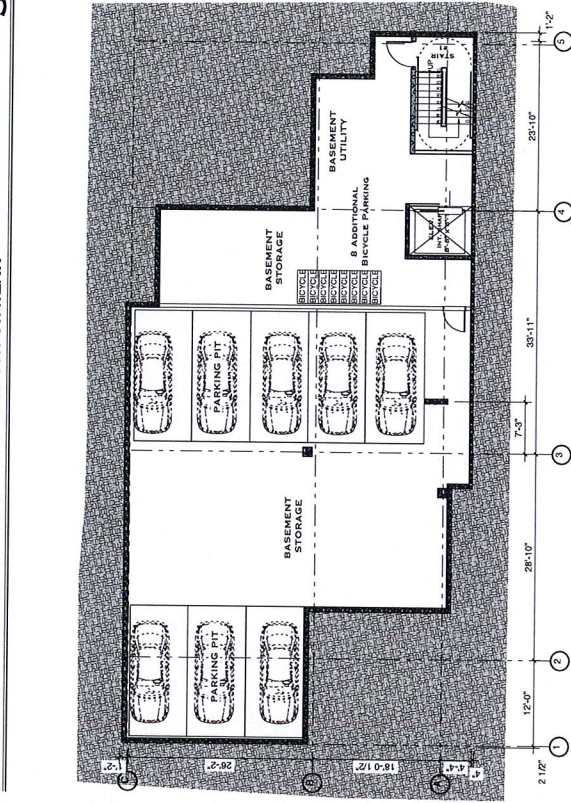


3RD FLOOR PLAN 4TH THRU 5TH SIMILAR

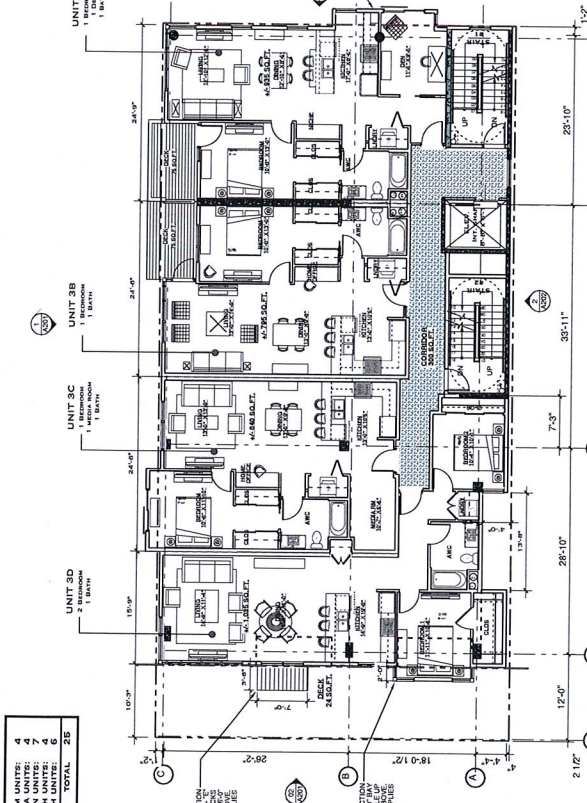


BASEMENT PLAN

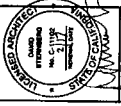


| | |
|-----------|-----|
| DATE: | ASB |
| SCALE: | ASB |
| DRAWN: | ASB |
| CHECKED: | ASB |
| PROJECT: | |
| REVISION: | |
| DATE: | |
| SCALE: | |
| DRAWN: | |
| CHECKED: | |
| PROJECT: | |
| REVISION: | |

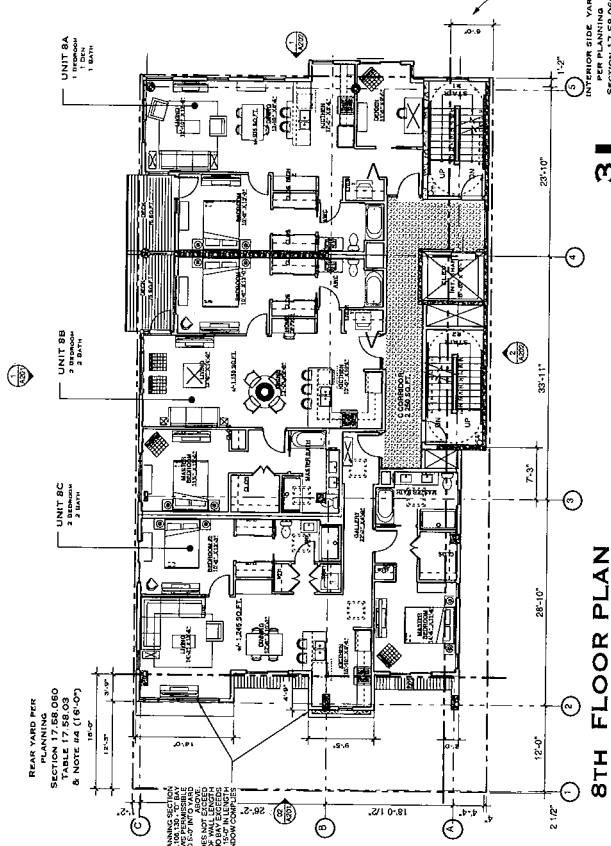


3

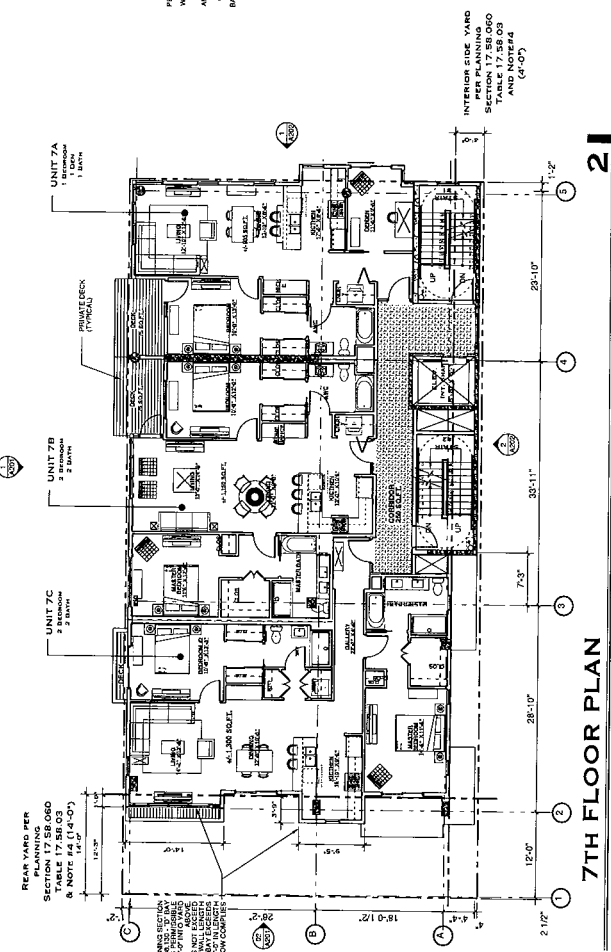


2

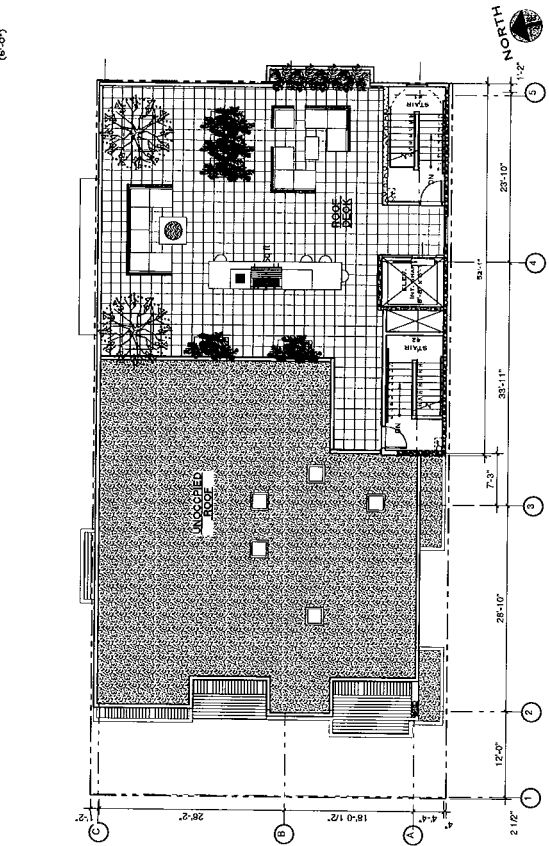


4

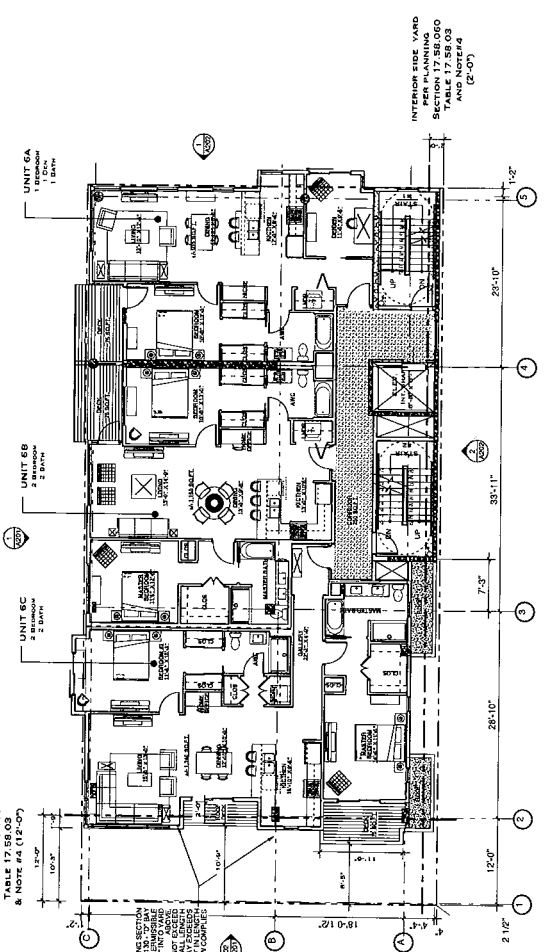


1

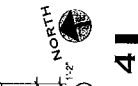

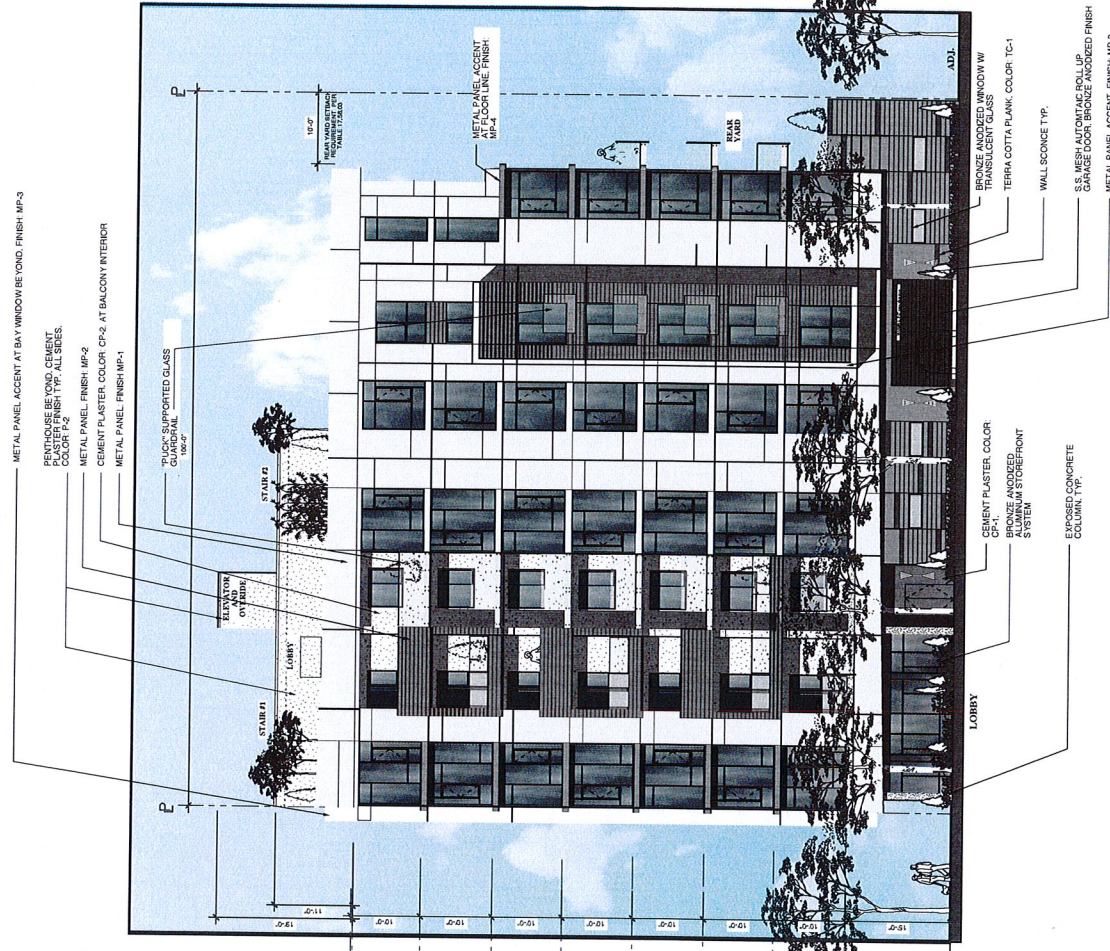

1J
 NORTH ELEVATION (9TH)

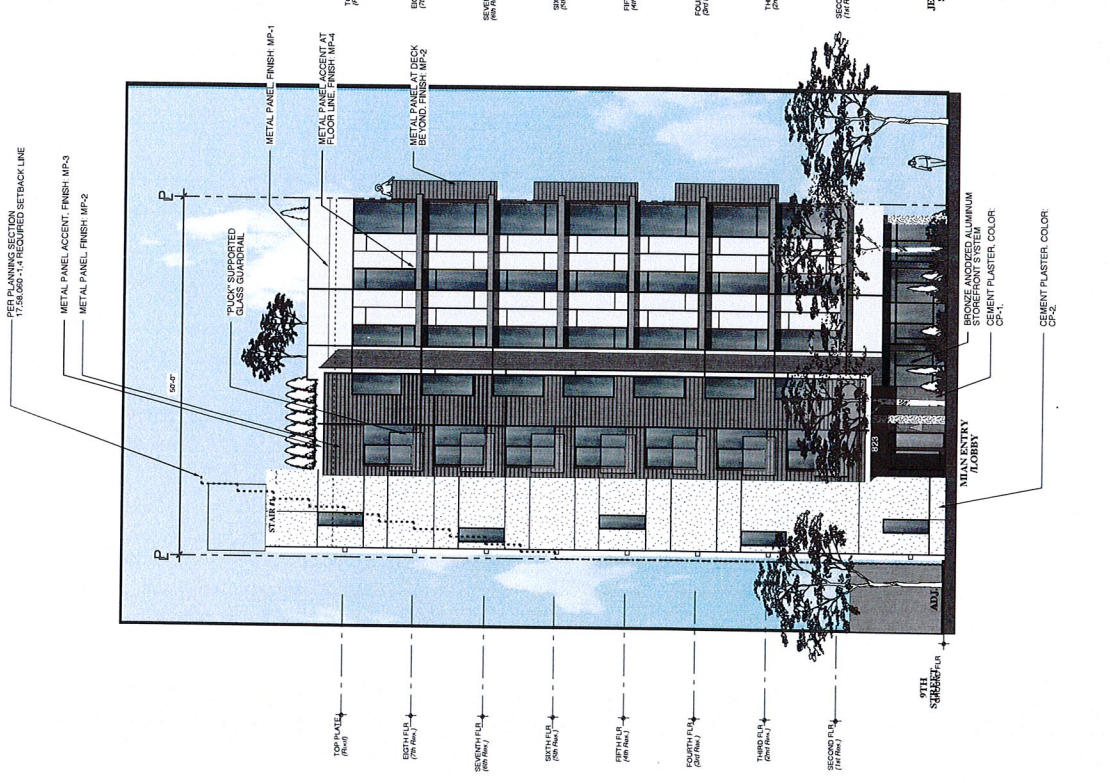

2
 EAST ELEVATION (JEFFERSON STREET)




BUILDING ELEVATIONS


605 9TH STREET
OAKLAND, CA
RESIDENTIAL PROJECT
BLOCK LOT

| | |
|----------|--------------|
| DATE: | ASB |
| SCALE: | 1/8" = 1'-0" |
| DRAWN: | ASB |
| CHECKED: | |
| PROJECT: | |
| DATE: | 02.18.2024 |


PERMIT NO. PLNXXXX
A2.02

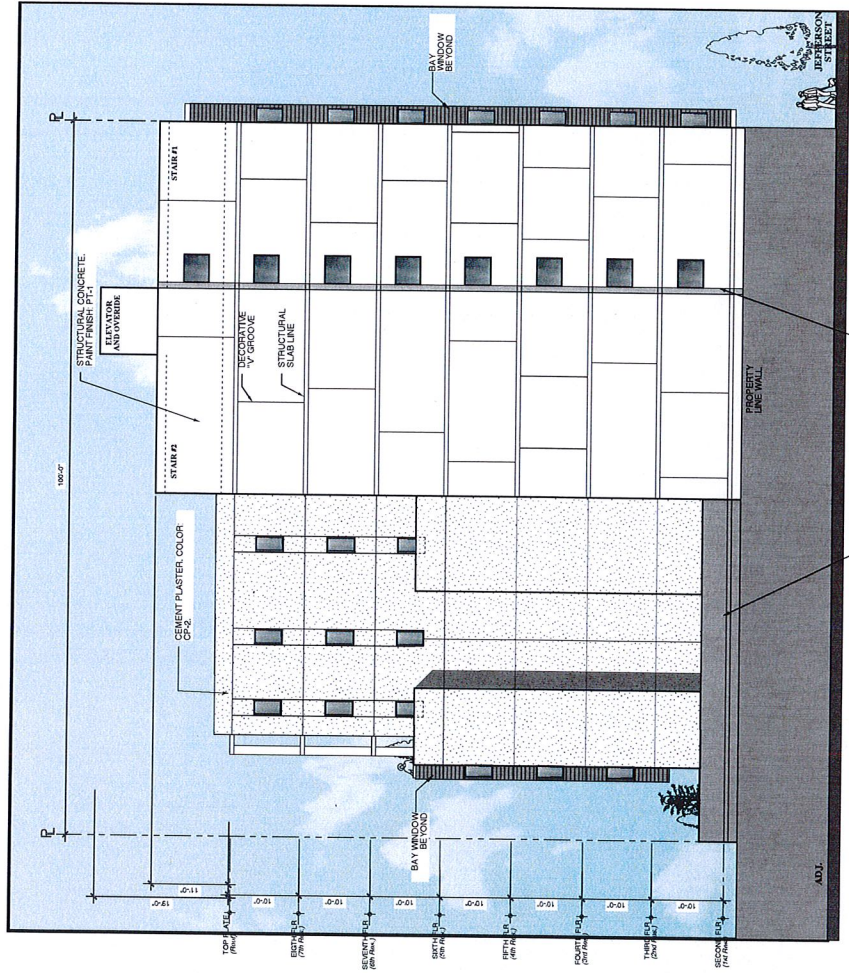


SOUTH ELEVATION 1

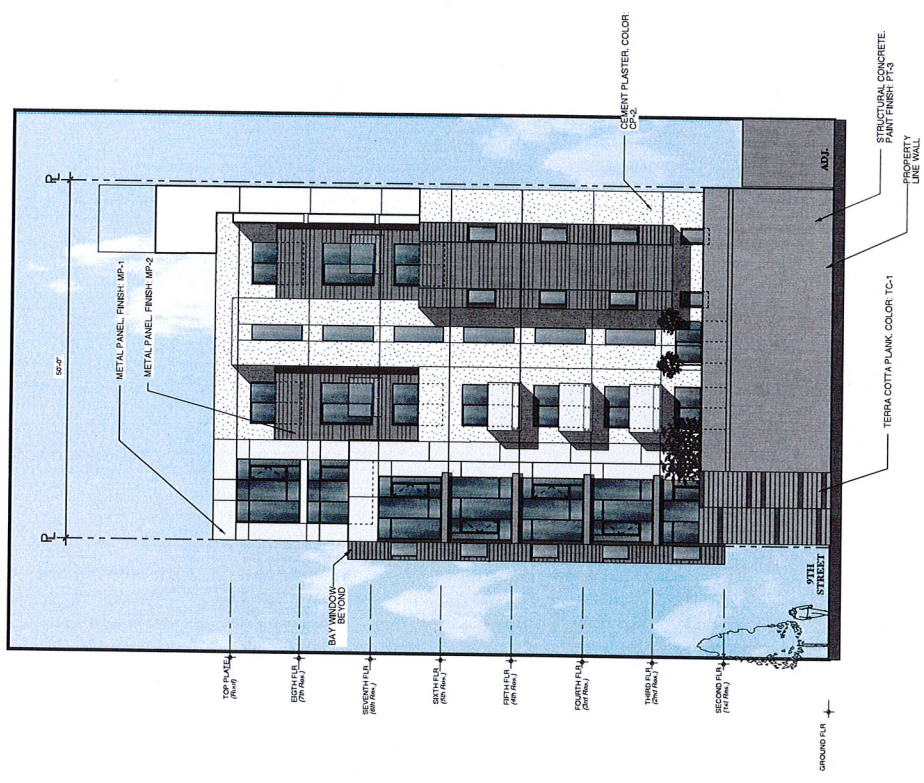

WEST ELEVATION 2

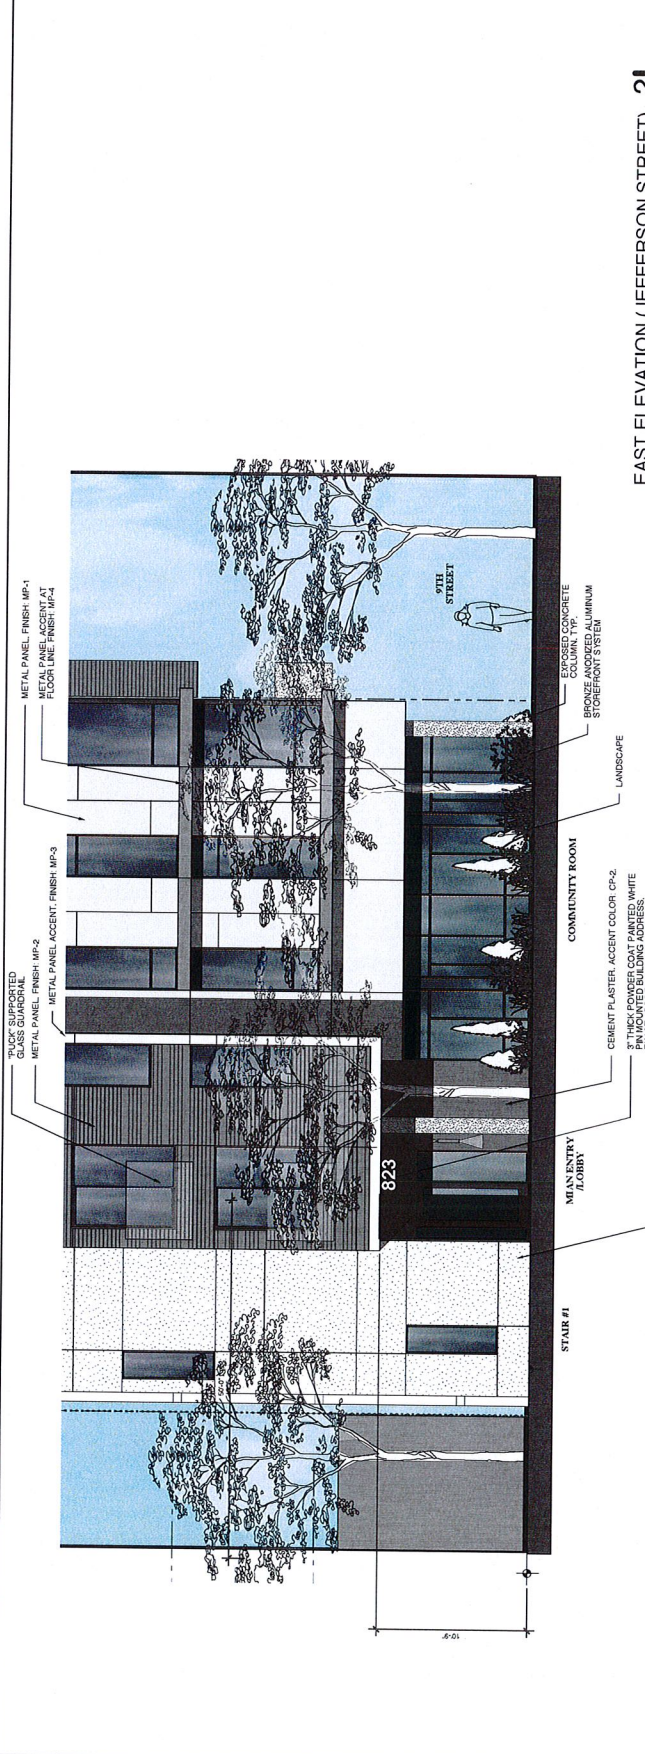


EAST ELEVATION (JEFFERSON STREET) 2]

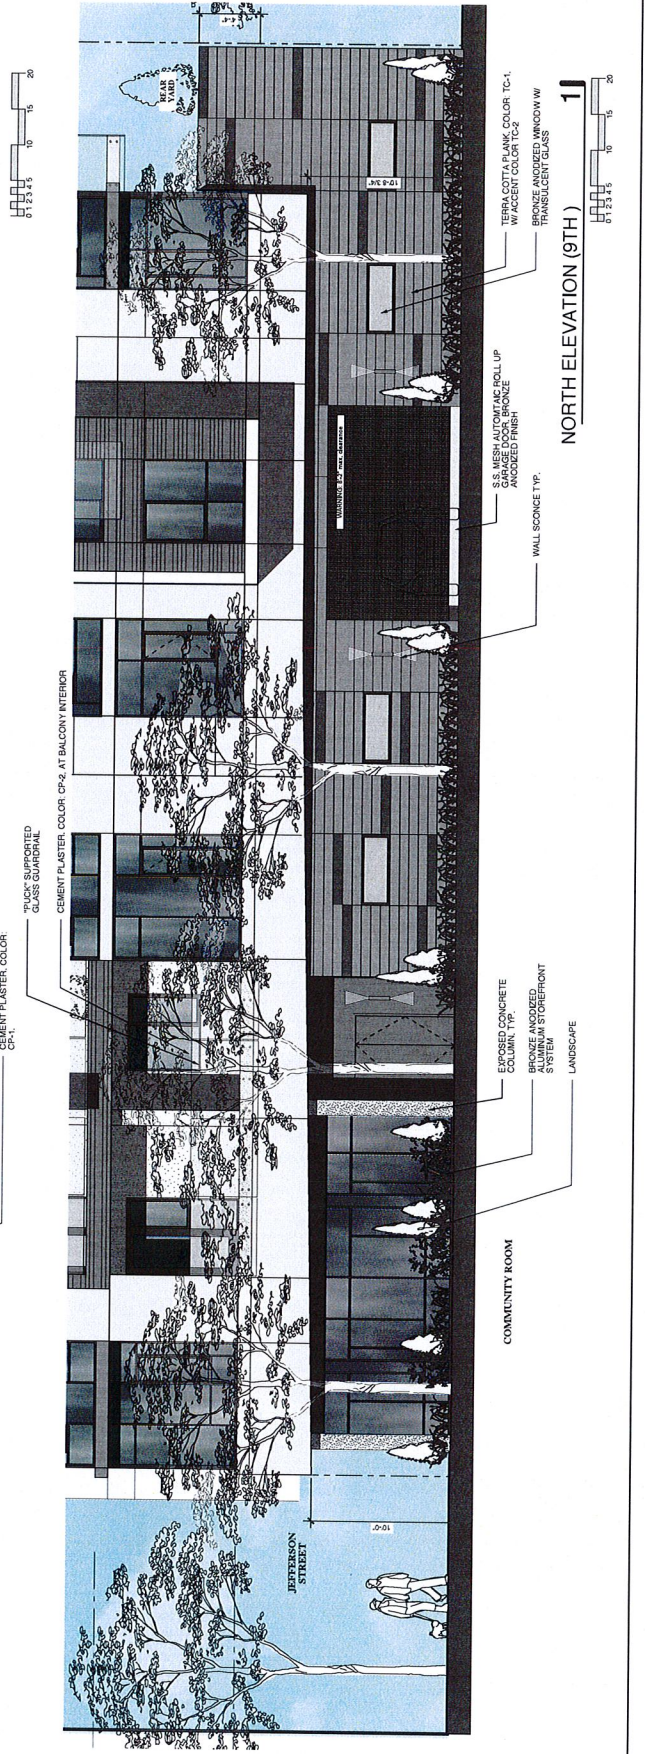

NORTH ELEVATION (9TH) 1]

| | |
|----------|------------|
| DATE: | ASB |
| DRAWN: | 10/1/15/15 |
| CHECKED: | ASB |
| PROJECT: | |

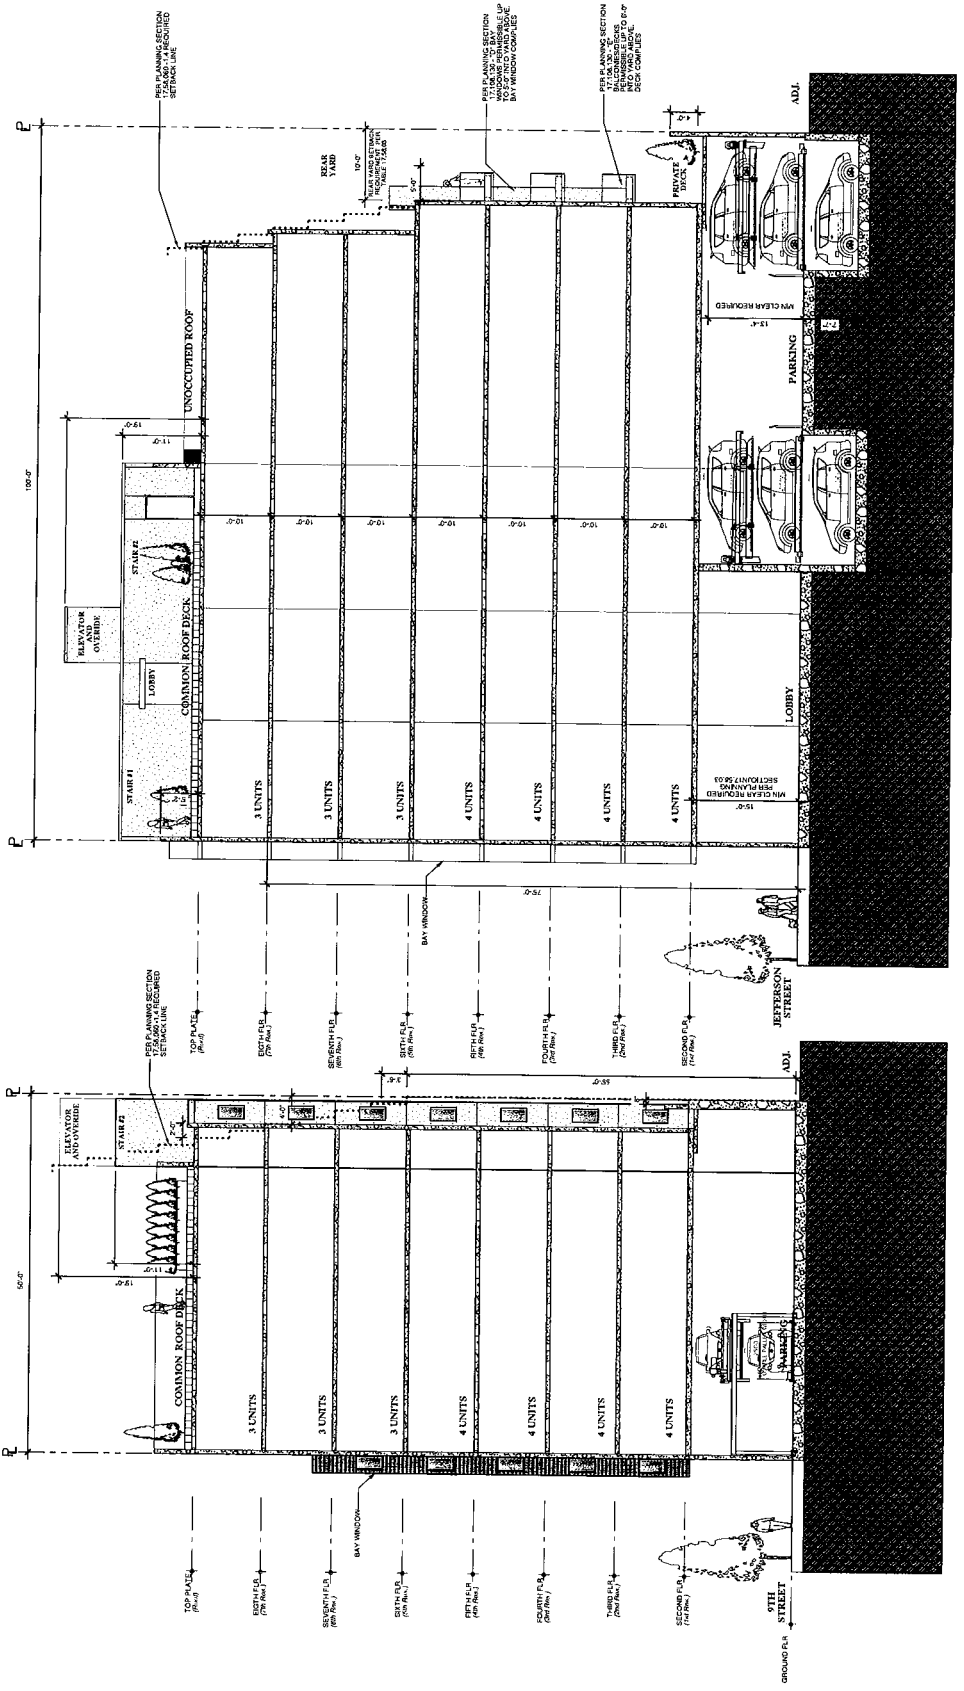

BUILDING SECTION (LOOKING SOUTH) 1

BUILDING SECTION (LOOKING EAST) 2