


SECTION VIEW



PLAN VIEW

NOT TO SCALE

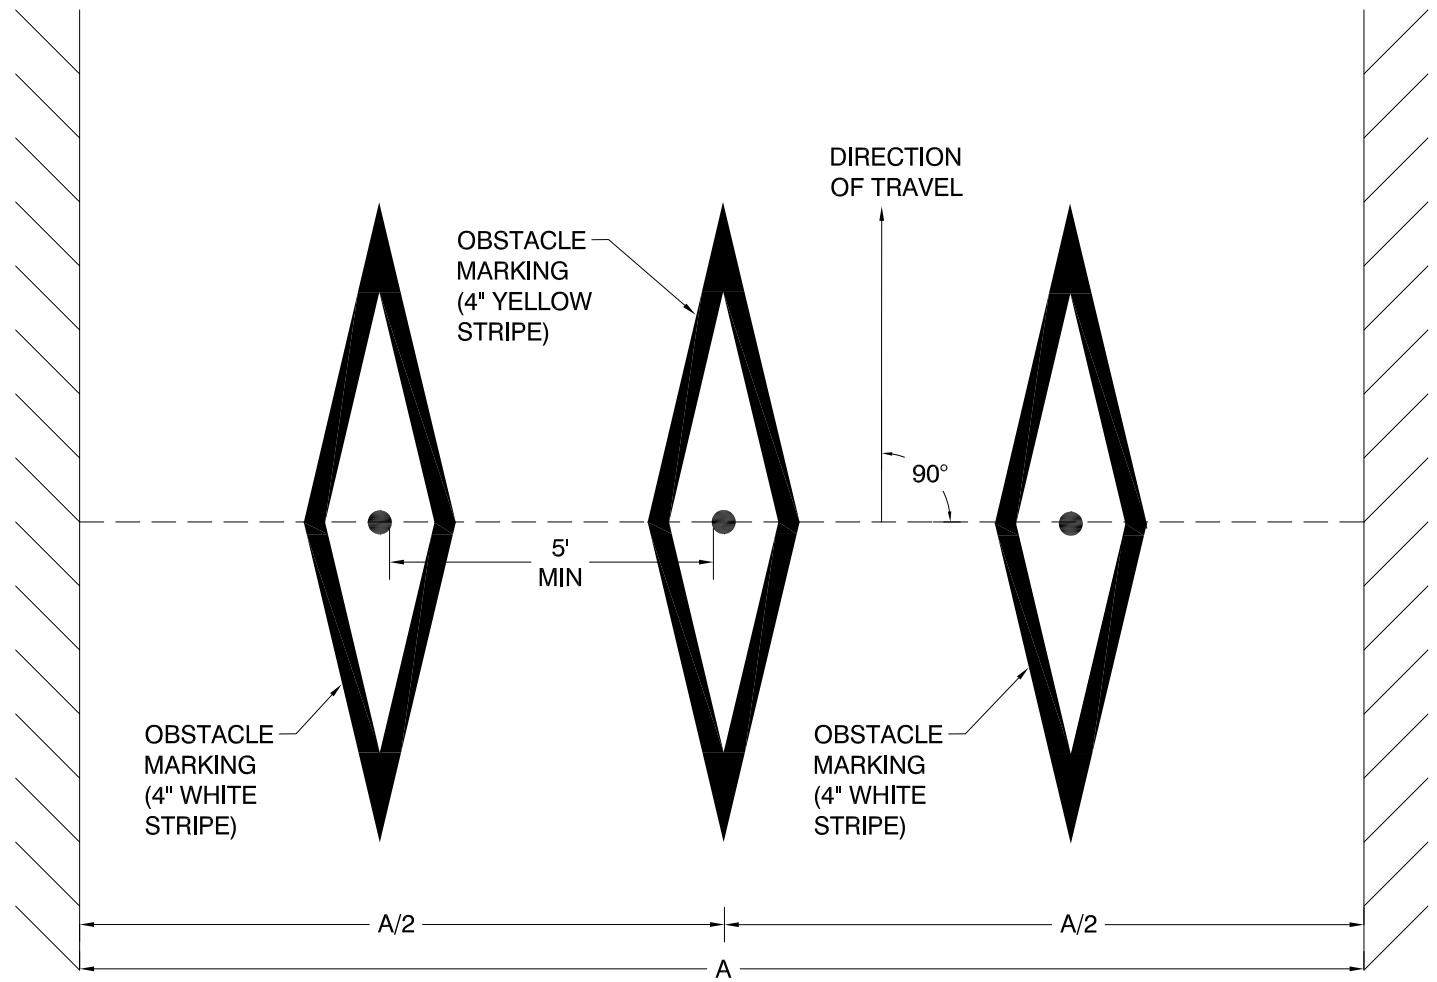

CITY OF OAKLAND

DEPARTMENT OF TRANSPORTATION | SAFE STREETS DIVISION
 BICYCLE & PEDESTRIAN PROGRAM
 250 FRANK H. OGAWA PLAZA, SUITE 4314 * OAKLAND CA, 94612
 EMAIL: blkeped@oaklandca.gov

**BOLLARD PLACEMENT
 AND MARKINGS:
 CENTER BOLLARD WITH
 FLANKING BOLLARDS**

BICYCLE PATH DETAILS

SCALE: NTS

DWG. NO.

BP-2

DATE: MAR 2021