


Location: PARK BLVD BETWEEN WELLINGTON ST AND DOLORES AVE

CITY OF OAKLAND
TRAFFIC ENGINEERING
WORK ORDER


**DRAFT - NOT FOR
CONSTRUCTION**

Work Order No.: 1358712
TSD WO No.: 22-015
Child WO No.: 1358713
Issued Date: 06/10/2022
NAME OF TE
Authorization

Please Perform the Work Indicated Below:

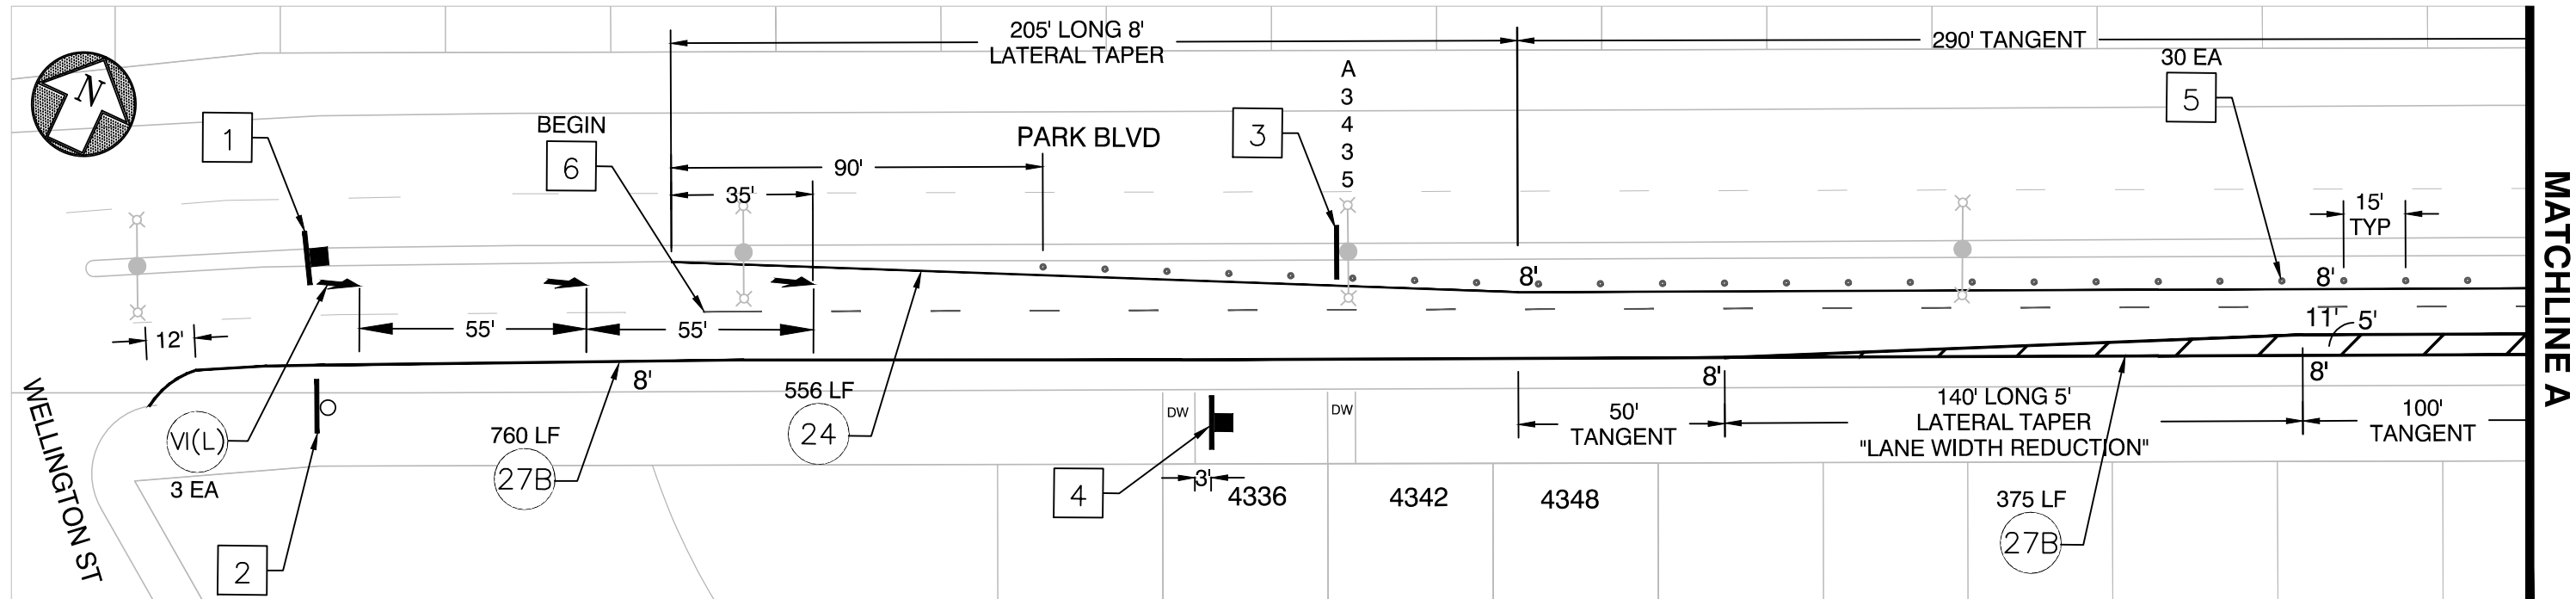

MATCHLINE A

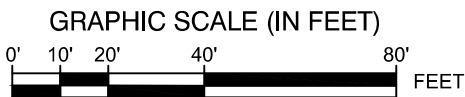

LEGEND

- STRIPING CONSTRUCTION NOTE NUMBER
- DETAIL NUMBER PER CALTRANS STD PLANS
Traffic lines as cardinal number
Arrows as roman numeral
- 36° YELLOW DELINEATOR
- GUIDELINE
- BS BUS STOP
- ETR EXISTING TO REMAIN
- LF LINEAR FEET
- SF SQUARE FEET
- CR CURB RETURN
- FC FACE OF CURB

CONSTRUCTION NOTES

- 1** INSTALL NEW W9-1L (LEFT LANE ENDS) SIGN ON NEW POLE PER OAKLAND STANDARD DETAIL SD-1.
- 2** INSTALL NEW W9-1L (LEFT LANE ENDS) SIGN ON EXISTING POLE BELOW STREET SWEEPING SIGN. USE POLE EXTENDER OR INSTALL NEW POLE IF NECESSARY. MAINTAIN 7' MIN CLEAR UNDER BOTTOM SIGN.
- 3** INSTALL NEW W4-2L (MERGE) SIGN ON EXISTING LUMINAIRE. MAINTAIN 7' MIN CLEAR UNDER BOTTOM SIGN.
- 4** INSTALL NEW W4-2L (MERGE) SIGN ON NEW POLE PER OAKLAND STANDARD DETAIL SD-1.
- 5** INSTALL 36° YELLOW DELINEATORS, WITH 1' OFFSET FROM NEW DETAIL 24, AS SHOWN ON PLAN.
- 6** GRIND OUT EXISTING CONFLICTING DETAIL 8.
- 7** WHITE BUFFER STRIPING
INSTALL 6 INCH WHITE STRIPING EVERY 20FT AT 45 DEGREE ANGLE, OR AS NOTED.
- 8** INSTALL NEW W9-1L (LEFT LANE ENDS) SIGN ON EXISTING POLE ABOVE EXISTING STREET NAME SIGNS. USE POLE EXTENDER OR INSTALL NEW POST IF NECESSARY. MAINTAIN 7' MIN CLEAR UNDER BOTTOM SIGN.
- 9** PAINT CURB RED AS SHOWN PER PLAN.
- 10** REFRESH RED CURB AS NEEDED.

SR No.: 1210453



CITY OF OAKLAND
DEPARTMENT OF TRANSPORTATION - SAFE STREETS DIVISION
TRAFFIC ENGINEERING
250 FRANK H. OGAWA PLAZA, SUITE 4344
OAKLAND CA, 94612

LANE DROP - PARK BLVD BETWEEN WELLINGTON ST
AND DOLORES AVE

No.	DATE	BY	REFERENCE
CHECKED BY			
DESIGNED BY			
DRAWN BY			

STRIPING SHEET

SCALE: 1"=40'
DATE: 02/15/2022

SHEET 1 OF 5



Location: PARK BLVD BETWEEN WELLINGTON ST AND DOLORES AVE

CITY OF OAKLAND
TRAFFIC ENGINEERING
WORK ORDER

**DRAFT - NOT FOR
CONSTRUCTION**

Work Order No.: 1358712
TSD WO No.: 22-015
Child WO No.: 1358713
Issued Date: 06/10/2022
NAME OF TE _____
Authorization _____

Please Perform the Work Indicated Below:

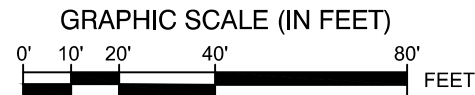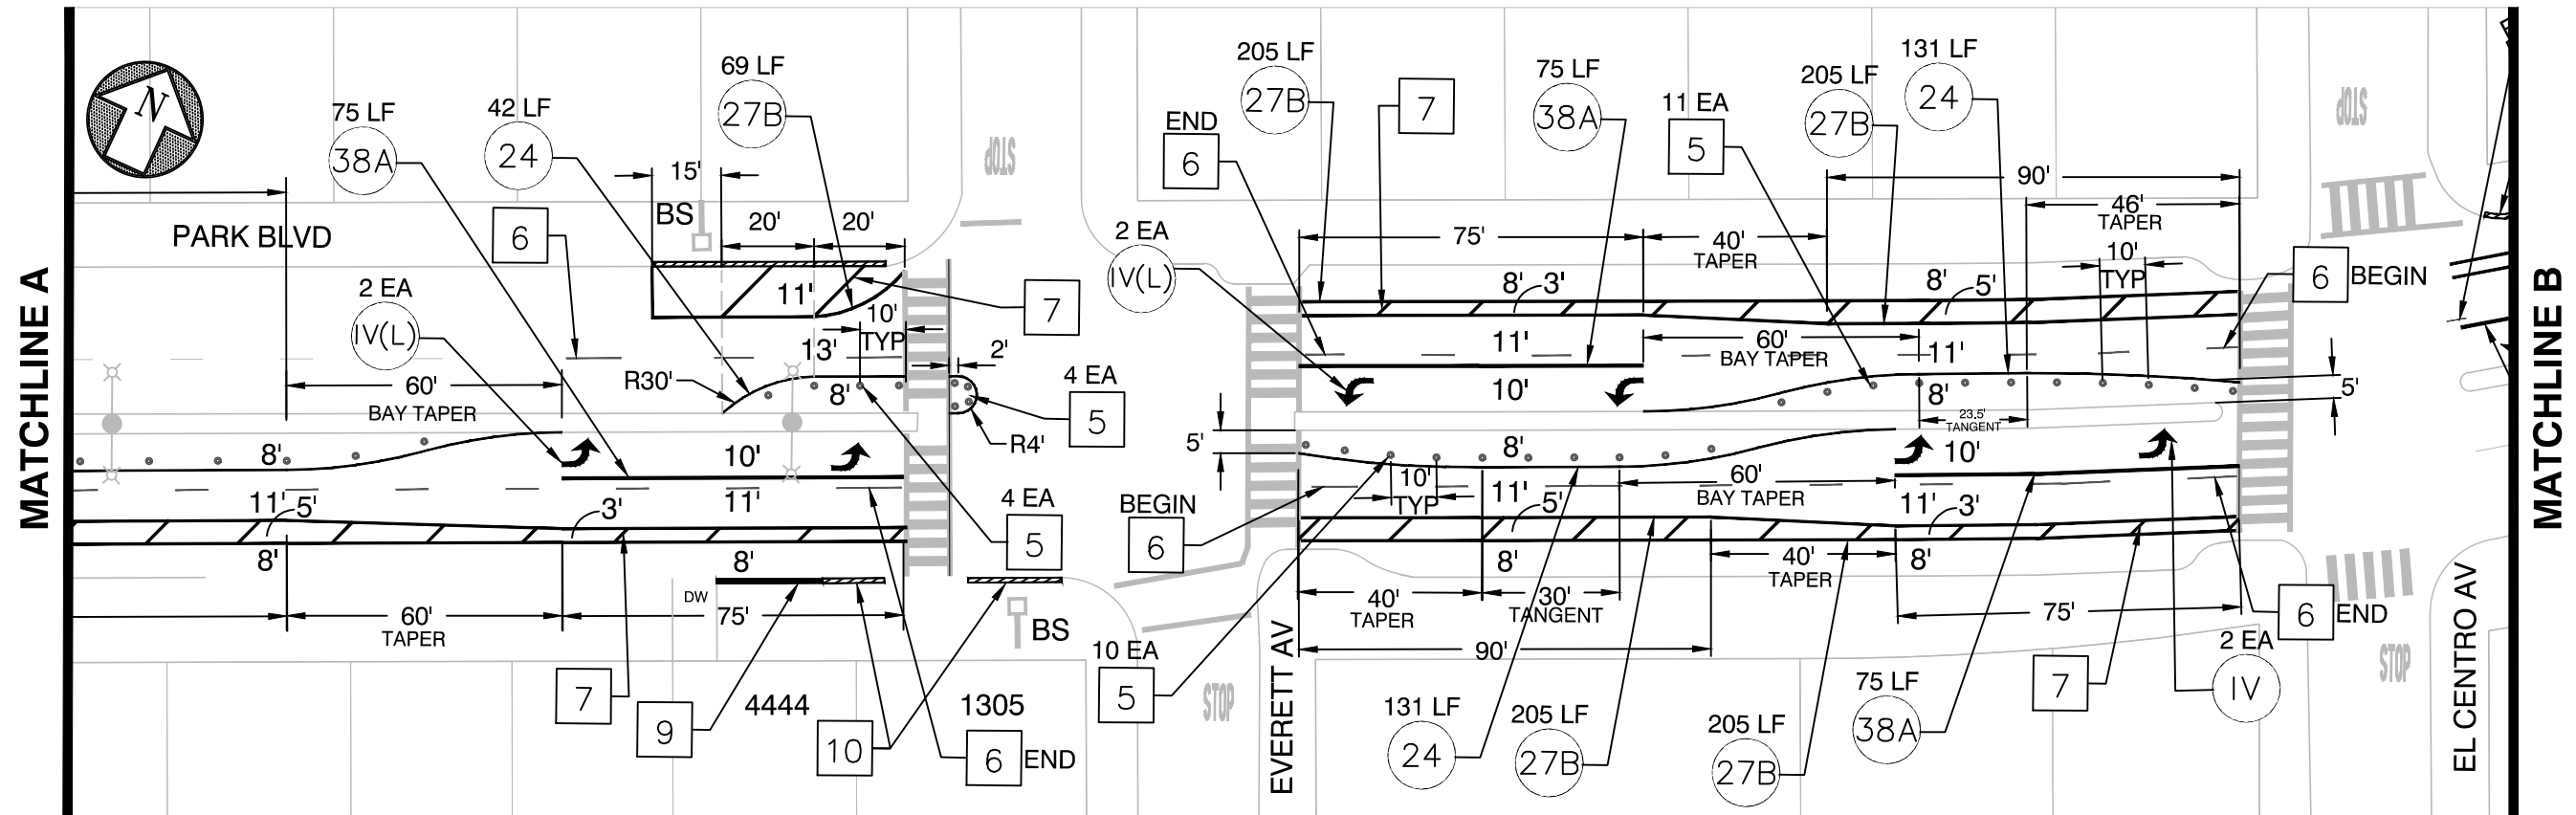

LEGEND		CONSTRUCTION NOTES	
	STRIPING CONSTRUCTION NOTE NUMBER		GUIDELINE
	DETAIL NUMBER PER CALTRANS STD PLANS Traffic lines as cardinal number Arrows as roman numeral	BS	BUS STOP
	36" YELLOW DELINEATOR	ETR	EXISTING TO REMAIN
		LF	LINEAR FEET
		SF	SQUARE FEET
		CR	CURB RETURN
		FC	FACE OF CURB
1	INSTALL NEW W9-1L (LEFT LANE ENDS) SIGN ON NEW POLE PER OAKLAND STANDARD DETAIL SD-1.	4	INSTALL NEW W4-2L (MERGE) SIGN ON NEW POLE PER OAKLAND STANDARD DETAIL SD-1.
2	INSTALL NEW W9-1L (LEFT LANE ENDS) SIGN ON EXISTING POLE BELOW STREET SWEEPING SIGN. USE POLE EXTENDER OR INSTALL NEW POLE IF NECESSARY. MAINTAIN 7' MIN CLEAR UNDER BOTTOM SIGN.	5	INSTALL 36" YELLOW DELINEATORS, WITH 1' OFFSET FROM NEW DETAIL 24, AS SHOWN ON PLAN.
3	INSTALL NEW W4-2L (MERGE) SIGN ON EXISTING LUMINAIRE. MAINTAIN 7' MIN CLEAR UNDER BOTTOM SIGN.	6	GRIND OUT EXISTING CONFLICTING DETAIL 8.
		7	WHITE BUFFER STRIPPING INSTALL 6 INCH WHITE STRIPING EVERY 20FT AT 45 DEGREE ANGLE, OR AS NOTED.
		8	INSTALL NEW W9-1L (LEFT LANE ENDS) SIGN ON EXISTING POLE ABOVE EXISTING STREET NAME SIGNS. USE POLE EXTENDER OR INSTALL NEW POST IF NECESSARY. MAINTAIN 7' MIN CLEAR UNDER BOTTOM SIGN.
		9	PAINT CURB RED AS SHOWN PER PLAN.
		10	REFRESH RED CURB AS NEEDED.

SR No.: 1210453



CITY OF OAKLAND
DEPARTMENT OF TRANSPORTATION - SAFE STREETS DIVISION
TRAFFIC ENGINEERING
250 FRANK H. OGAWA PLAZA, SUITE 4344
OAKLAND CA, 94612

LANE DROP - PARK BLVD BETWEEN WELLINGTON ST
AND DOLORES AVE

No.	DATE	BY	REFERENCE
CHECKED BY	BJS		
DESIGNED BY	LH		
DRAWN BY	LH		

STRIPING SHEET

SCALE: 1"=40'
DATE: 02/15/2022

SHEET 2 OF 5

Location: PARK BLVD BETWEEN WELLINGTON ST AND DOLORES AVE

CITY OF OAKLAND
TRAFFIC ENGINEERING
WORK ORDER



**DRAFT - NOT FOR
CONSTRUCTION**

Work Order No.: 1358712
TSD WO No.: 22-015
Child WO No.: 1358713
Issued Date: 06/10/2022

NAME OF TE

Authorization

Please Perform the Work Indicated Below:

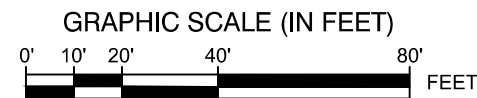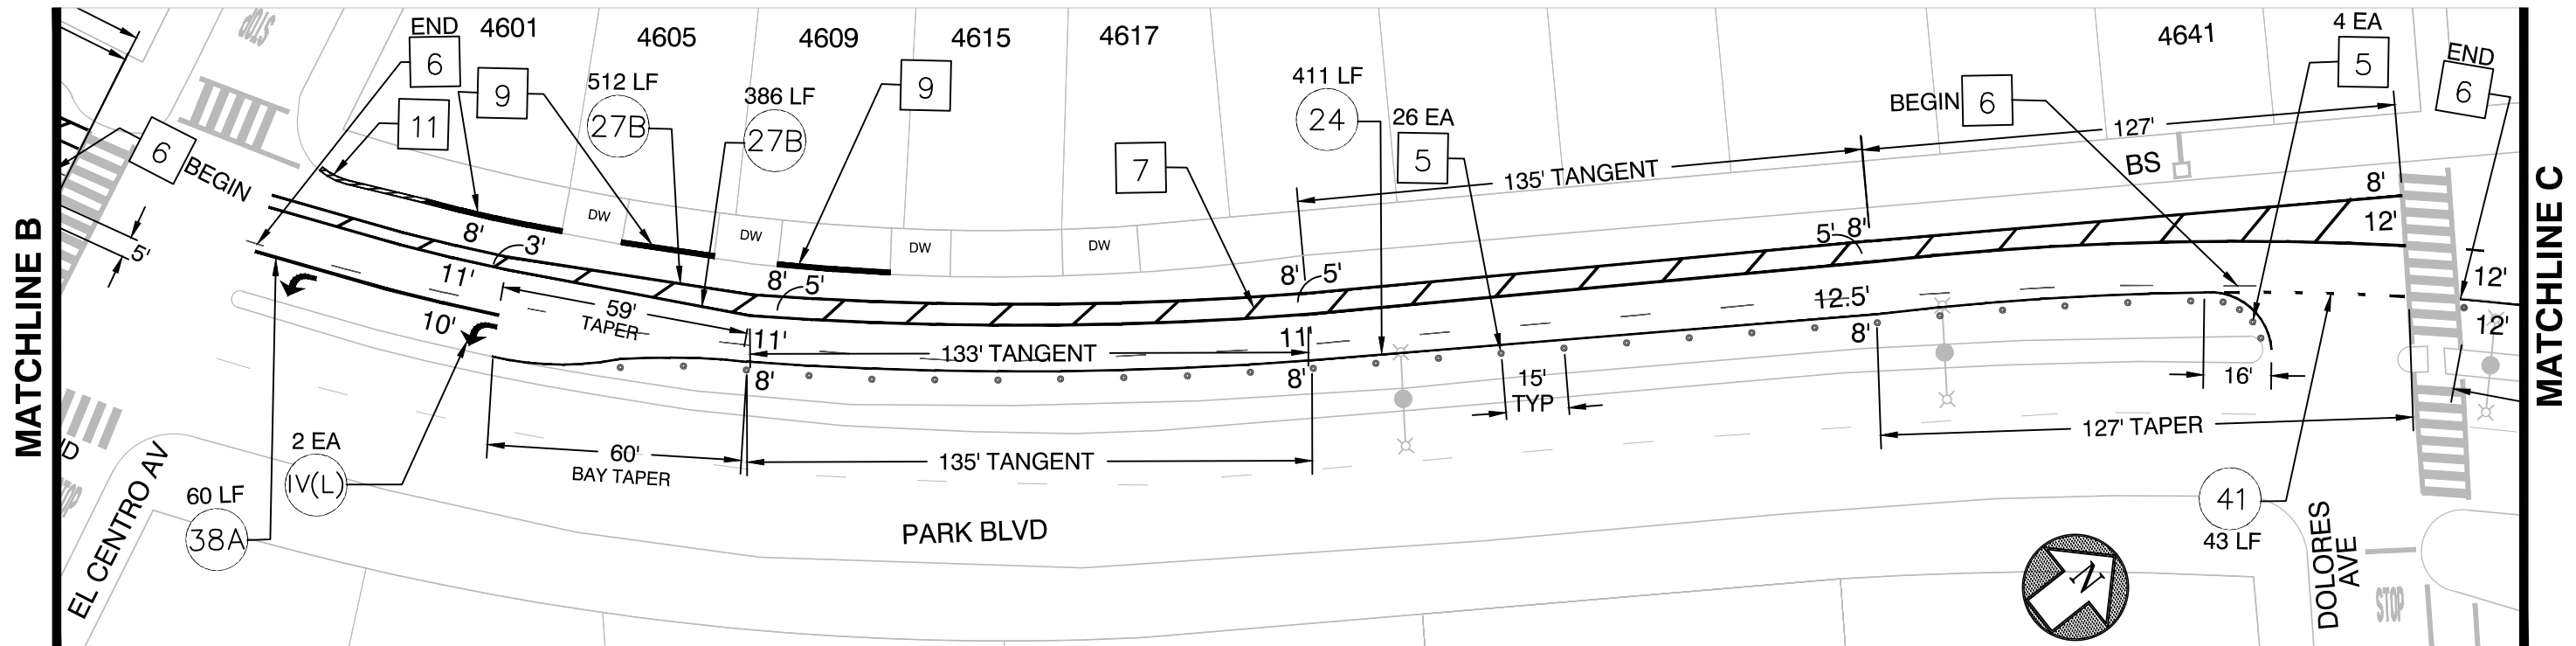

LEGEND

- STRIPING CONSTRUCTION NOTE NUMBER
- DETAIL NUMBER PER CALTRANS STD PLANS
Traffic lines as cardinal number
Arrows as roman numeral
- 36" YELLOW DELINEATOR
- GUIDELINE
- BS BUS STOP
- ETR EXISTING TO REMAIN
- LF LINEAR FEET
- SF SQUARE FEET
- CR CURB RETURN
- FC FACE OF CURB

CONSTRUCTION NOTES

- 1 INSTALL NEW W9-1L (LEFT LANE ENDS) SIGN ON NEW POLE PER OAKLAND STANDARD DETAIL SD-1.
- 2 INSTALL NEW W9-1L (LEFT LANE ENDS) SIGN ON EXISTING POLE BELOW STREET SWEEPING SIGN. USE POLE EXTENDER OR INSTALL NEW POLE IF NECESSARY. MAINTAIN 7' MIN CLEAR UNDER BOTTOM SIGN.
- 3 INSTALL NEW W4-2L (MERGE) SIGN ON EXISTING LUMINAIRE. MAINTAIN 7' MIN CLEAR UNDER BOTTOM SIGN.
- 4 INSTALL NEW W4-2L (MERGE) SIGN ON NEW POLE PER OAKLAND STANDARD DETAIL SD-1.
- 5 INSTALL 36" YELLOW DELINEATORS, WITH 1' OFFSET FROM NEW DETAIL 24, AS SHOWN ON PLAN.
- 6 GRIND OUT EXISTING CONFLICTING DETAIL 8.
- 7 WHITE BUFFER STRIPING
INSTALL 6 INCH WHITE STRIPING EVERY 20FT AT 45 DEGREE ANGLE, OR AS NOTED.
- 8 INSTALL NEW W9-1L (LEFT LANE ENDS) SIGN ON EXISTING POLE ABOVE EXISTING STREET NAME SIGNS. USE POLE EXTENDER OR INSTALL NEW POST IF NECESSARY. MAINTAIN 7' MIN CLEAR UNDER BOTTOM SIGN.
- 9 PAINT CURB RED AS SHOWN PER PLAN.
- 10 REFRESH RED CURB AS NEEDED.

SR No.: 1210453



CITY OF OAKLAND

DEPARTMENT OF TRANSPORTATION - SAFE STREETS DIVISION
TRAFFIC ENGINEERING
250 FRANK H. OGAWA PLAZA, SUITE 4344
OAKLAND CA, 94612

LANE DROP - PARK BLVD BETWEEN WELLINGTON ST
AND DOLORES AVE

No.	DATE	BY	REFERENCE

CHECKED BY BJS
DESIGNED BY LH
DRAWN BY LH

STRIPING SHEET

SCALE: 1"=40'
DATE: 02/15/2022

SHEET 3 OF 5



Location: PARK BLVD BETWEEN WELLINGTON ST AND DOLORES AVE

CITY OF OAKLAND
TRAFFIC ENGINEERING
WORK ORDER

**DRAFT - NOT FOR
CONSTRUCTION**

Work Order No.: 1358712
TSD WO No.: 22-015
Child WO No.: 1358713
Issued Date: 06/10/2022
NAME OF TE _____
Authorization _____

Please Perform the Work Indicated Below:

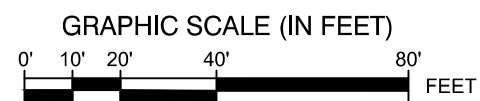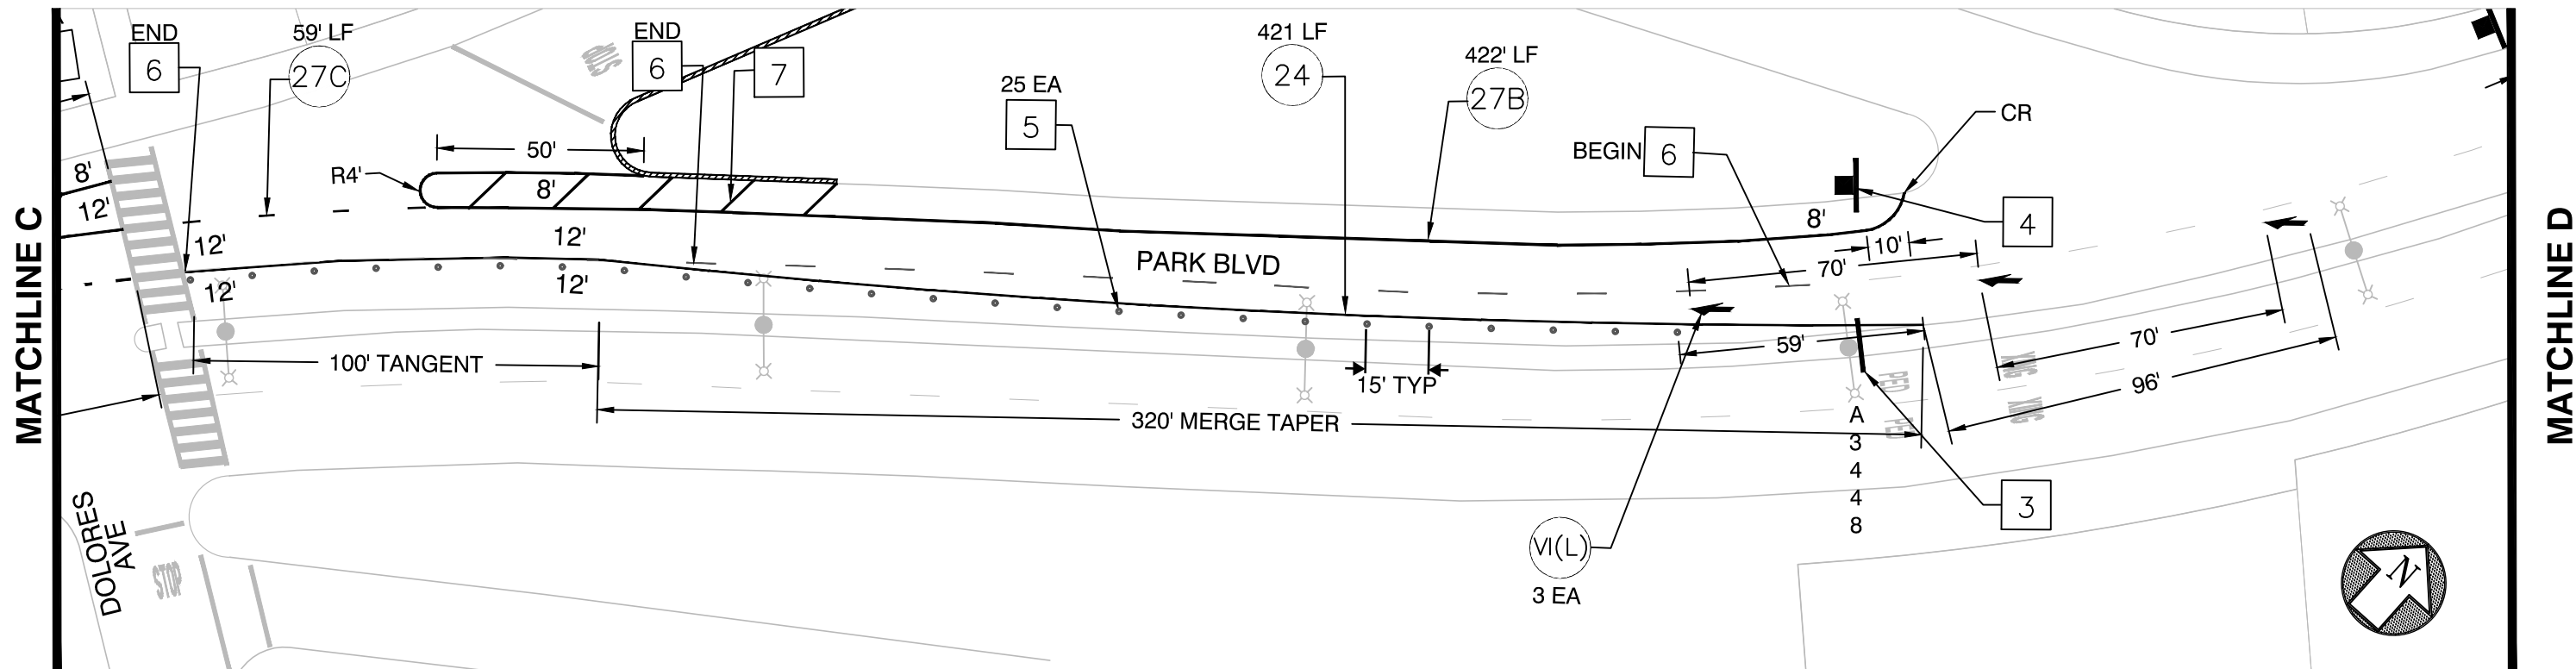

LEGEND

- # STRIPING CONSTRUCTION NOTE NUMBER
- Ⓜ DETAIL NUMBER PER CALTRANS STD PLANS
Traffic lines as cardinal number
Arrows as roman numeral
- ⊙ 36" YELLOW DELINEATOR
- GUIDELINE
- BS BUS STOP
- ETR EXISTING TO REMAIN
- LF LINEAR FEET
- SF SQUARE FEET
- CR CURB RETURN
- FC FACE OF CURB

CONSTRUCTION NOTES

- 1 INSTALL NEW W9-1L (LEFT LANE ENDS) SIGN ON NEW POLE PER OAKLAND STANDARD DETAIL SD-1.
- 2 INSTALL NEW W9-1L (LEFT LANE ENDS) SIGN ON EXISTING POLE BELOW STREET SWEEPING SIGN. USE POLE EXTENDER OR INSTALL NEW POLE IF NECESSARY. MAINTAIN 7' MIN CLEAR UNDER BOTTOM SIGN.
- 3 INSTALL NEW W4-2L (MERGE) SIGN ON EXISTING LUMINAIRE. MAINTAIN 7' MIN CLEAR UNDER BOTTOM SIGN.
- 4 INSTALL NEW W4-2L (MERGE) SIGN ON NEW POLE PER OAKLAND STANDARD DETAIL SD-1.
- 5 INSTALL 36" YELLOW DELINEATORS, WITH 1' OFFSET FROM NEW DETAIL 24, AS SHOWN ON PLAN.
- 6 GRIND OUT EXISTING CONFLICTING DETAIL 8.
- 7 WHITE BUFFER STRIPING
INSTALL 6 INCH WHITE STRIPING EVERY 20FT AT 45 DEGREE ANGLE, OR AS NOTED.
- 8 INSTALL NEW W9-1L (LEFT LANE ENDS) SIGN ON EXISTING POLE ABOVE EXISTING STREET NAME SIGNS. USE POLE EXTENDER OR INSTALL NEW POST IF NECESSARY. MAINTAIN 7' MIN CLEAR UNDER BOTTOM SIGN.
- 9 PAINT CURB RED AS SHOWN PER PLAN.
- 10 REFRESH RED CURB AS NEEDED.

SR No.: 1210453



CITY OF OAKLAND
DEPARTMENT OF TRANSPORTATION - SAFE STREETS DIVISION
TRAFFIC ENGINEERING
250 FRANK H. OGAWA PLAZA, SUITE 4344
OAKLAND CA, 94612

LANE DROP - PARK BLVD BETWEEN WELLINGTON ST
AND DOLORES AVE

No.	DATE	BY	REFERENCE
CHECKED BY			
DESIGNED BY			
DRAWN BY			

STRIPING SHEET

SCALE: 1"=40'
DATE: 02/15/2022

SHEET 4 OF 5

Location: PARK BLVD BETWEEN WELLINGTON ST AND DOLORES AVE



CITY OF OAKLAND
TRAFFIC ENGINEERING
WORK ORDER

**DRAFT - NOT FOR
CONSTRUCTION**

Work Order No.: 1358712
TSD WO No.: 22-015
Child WO No.: 1358713
Issued Date: 06/10/2022

NAME OF TE
Authorization

Please Perform the Work Indicated Below:

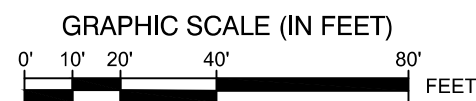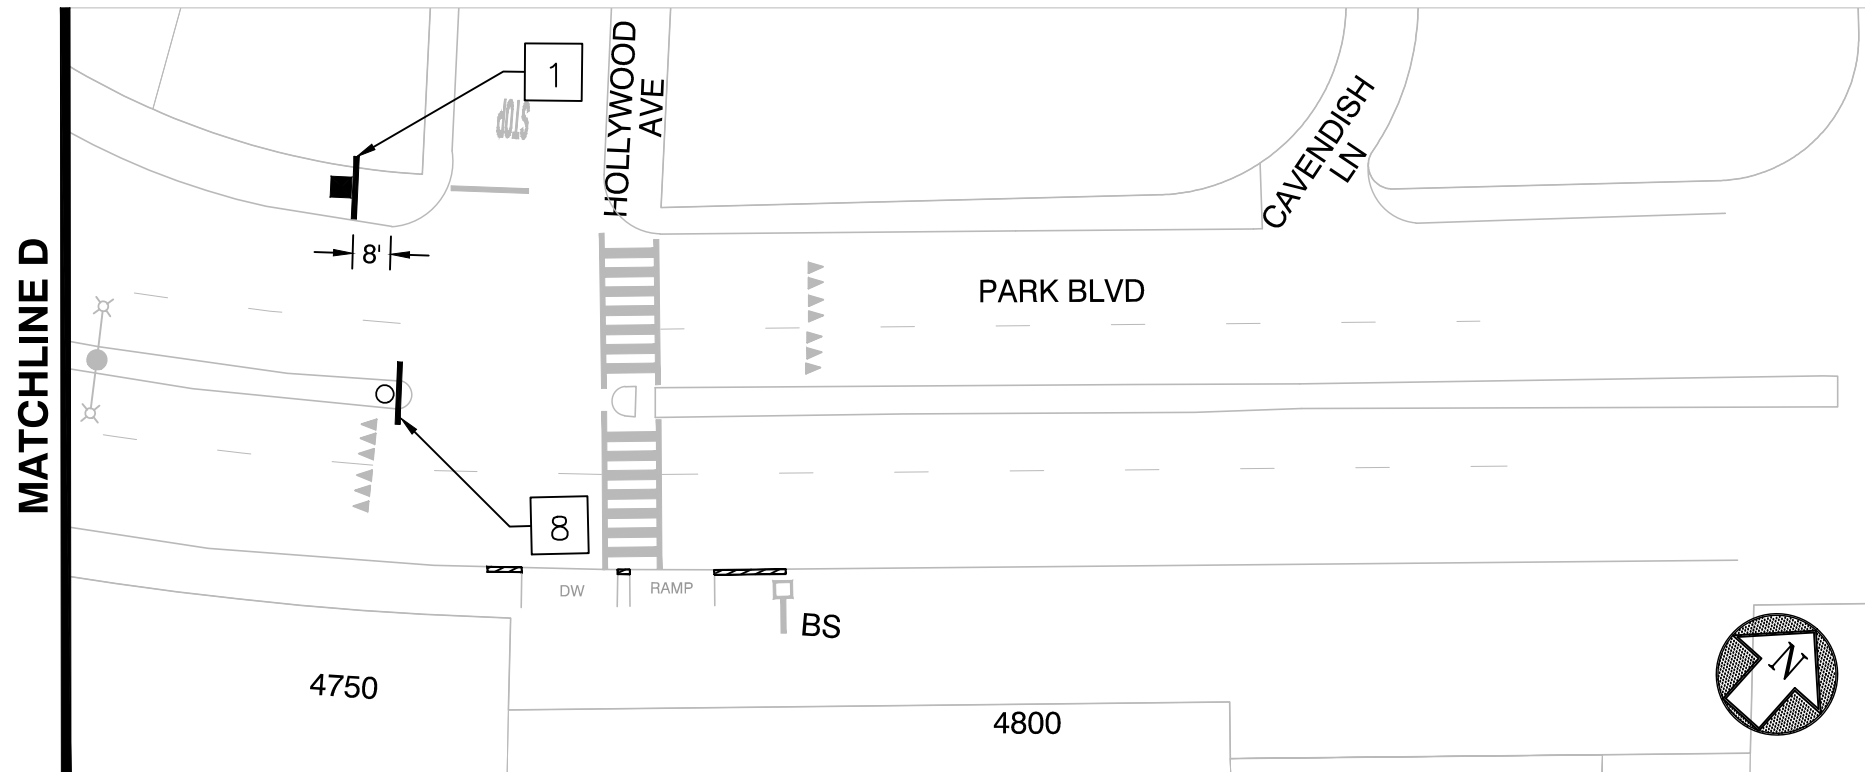

LEGEND

- # STRIPING CONSTRUCTION NOTE NUMBER
- Ⓢ DETAIL NUMBER PER CALTRANS STD PLANS
Traffic lines as cardinal number
Arrows as roman numeral
- ⊙ 36" YELLOW DELINEATOR
- GUIDELINE
- BS BUS STOP
- ETR EXISTING TO REMAIN
- LF LINEAR FEET
- SF SQUARE FEET
- CR CURB RETURN
- FC FACE OF CURB

CONSTRUCTION NOTES

- 1 INSTALL NEW W9-1L (LEFT LANE ENDS) SIGN ON NEW POLE PER OAKLAND STANDARD DETAIL SD-1.
- 2 INSTALL NEW W9-1L (LEFT LANE ENDS) SIGN ON EXISTING POLE BELOW STREET SWEEPING SIGN. USE POLE EXTENDER OR INSTALL NEW POLE IF NECESSARY. MAINTAIN 7' MIN CLEAR UNDER BOTTOM SIGN.
- 3 INSTALL NEW W4-2L (MERGE) SIGN ON EXISTING LUMINAIRE. MAINTAIN 7' MIN CLEAR UNDER BOTTOM SIGN.
- 4 INSTALL NEW W4-2L (MERGE) SIGN ON NEW POLE PER OAKLAND STANDARD DETAIL SD-1.
- 5 INSTALL 36" YELLOW DELINEATORS, WITH 1' OFFSET FROM NEW DETAIL 24, AS SHOWN ON PLAN.
- 6 GRIND OUT EXISTING CONFLICTING DETAIL 8.
- 7 WHITE BUFFER STRIPING
INSTALL 6 INCH WHITE STRIPING EVERY 20FT AT 45 DEGREE ANGLE, OR AS NOTED.
- 8 INSTALL NEW W9-1L (LEFT LANE ENDS) SIGN ON EXISTING POLE ABOVE EXISTING STREET NAME SIGNS. USE POLE EXTENDER OR INSTALL NEW POST IF NECESSARY. MAINTAIN 7' MIN CLEAR UNDER BOTTOM SIGN.
- 9 PAINT CURB RED AS SHOWN PER PLAN.
- 10 REFRESH RED CURB AS NEEDED.

SR No.: 1210453



CITY OF OAKLAND
DEPARTMENT OF TRANSPORTATION - SAFE STREETS DIVISION
TRAFFIC ENGINEERING
250 FRANK H. OGAWA PLAZA, SUITE 4344
OAKLAND CA, 94612

LANE DROP - PARK BLVD BETWEEN WELLINGTON ST
AND DOLORES AVE

No.	DATE	BY	REFERENCE
CHECKED BY			
DESIGNED BY			
DRAWN BY			

STRIPING SHEET

SCALE: 1"=40'
DATE: 02/15/2022

SHEET 5 OF 5