
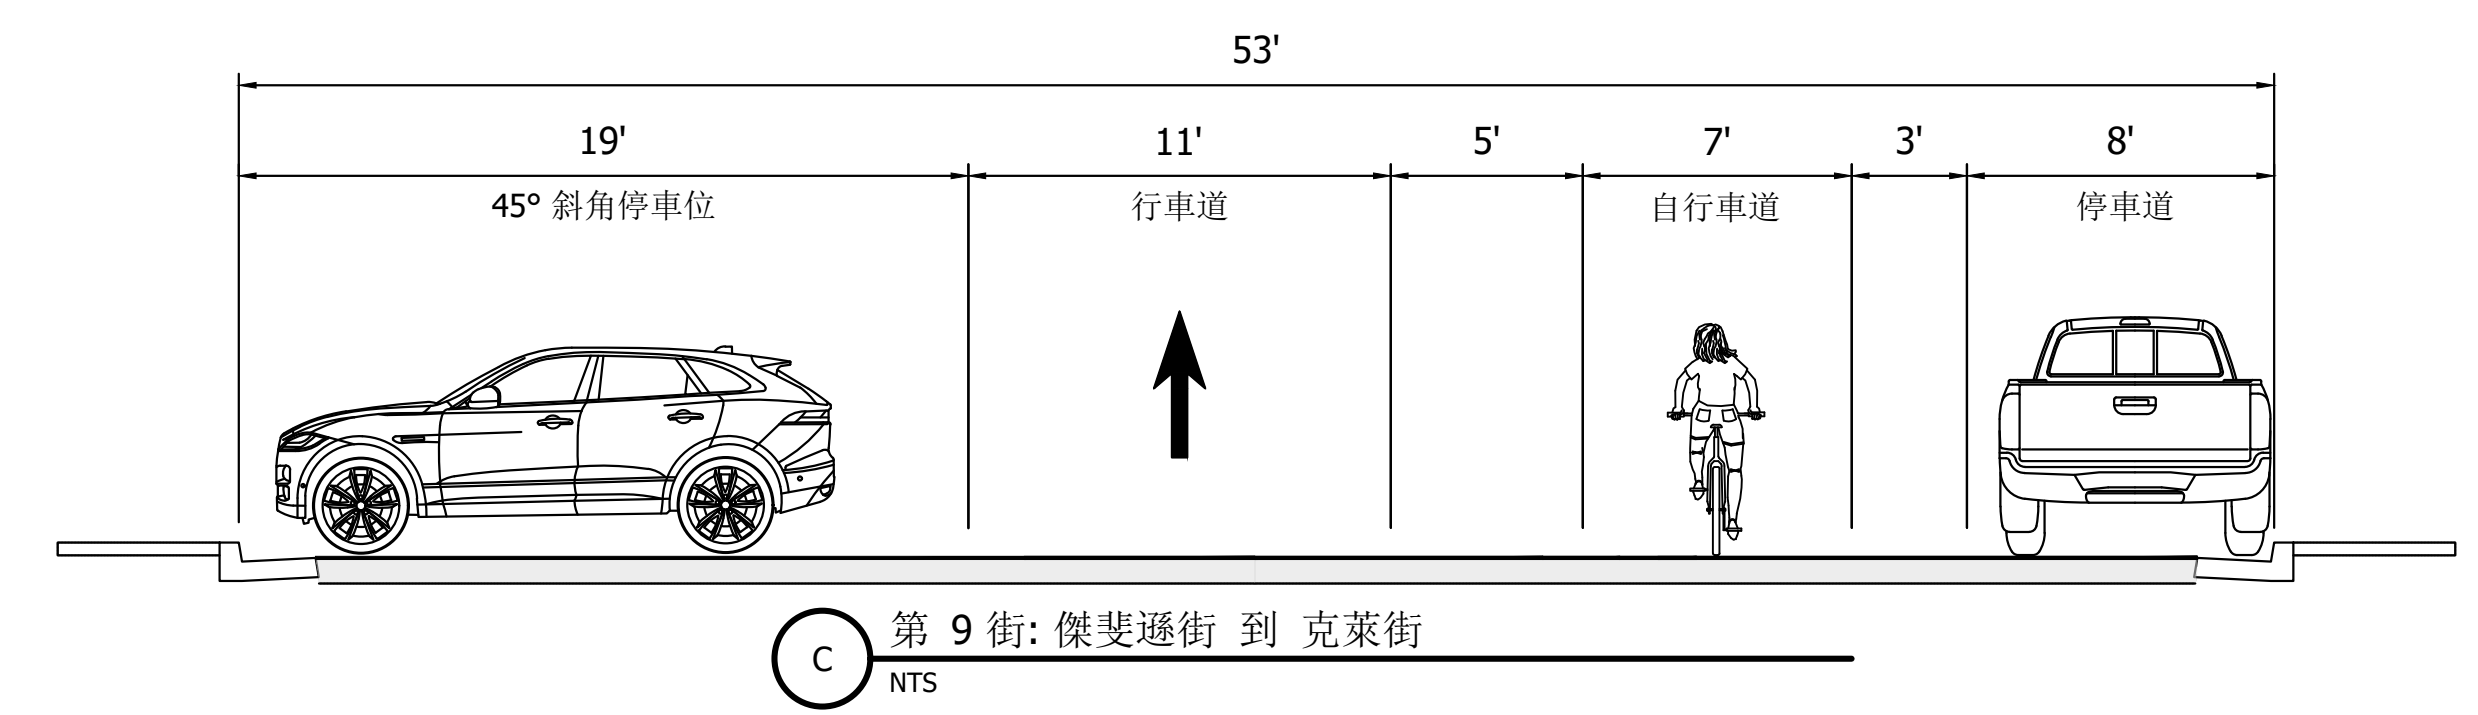
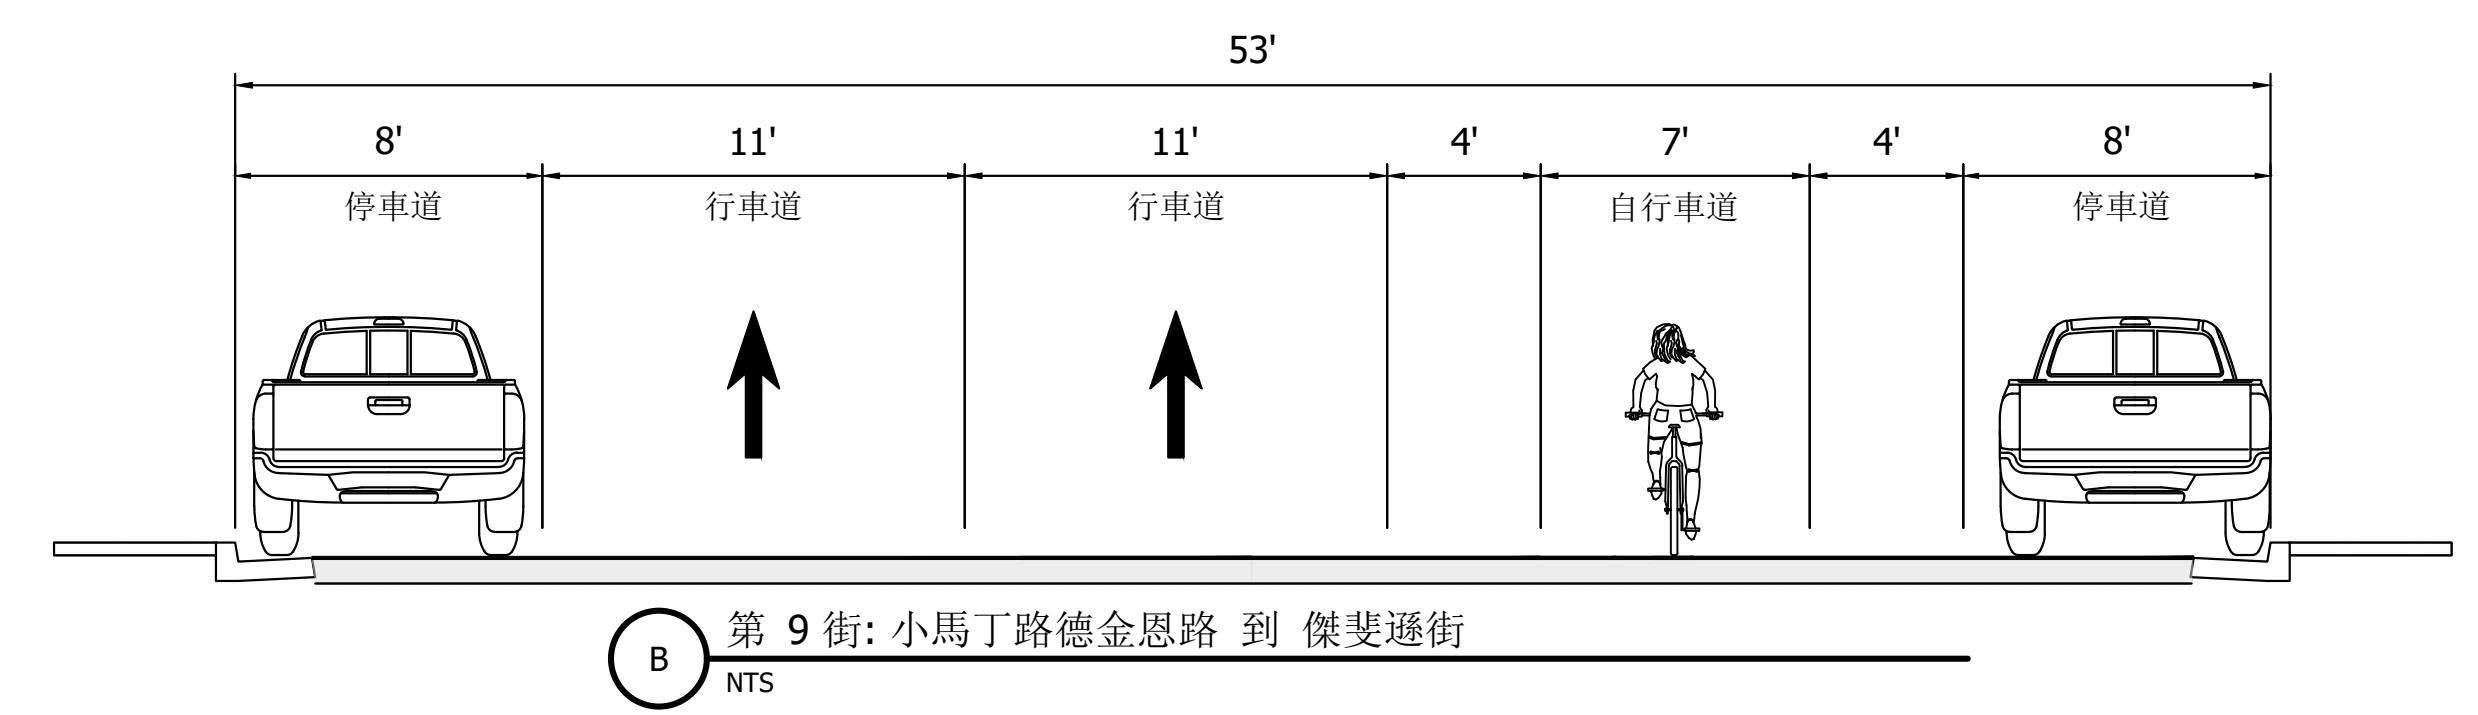
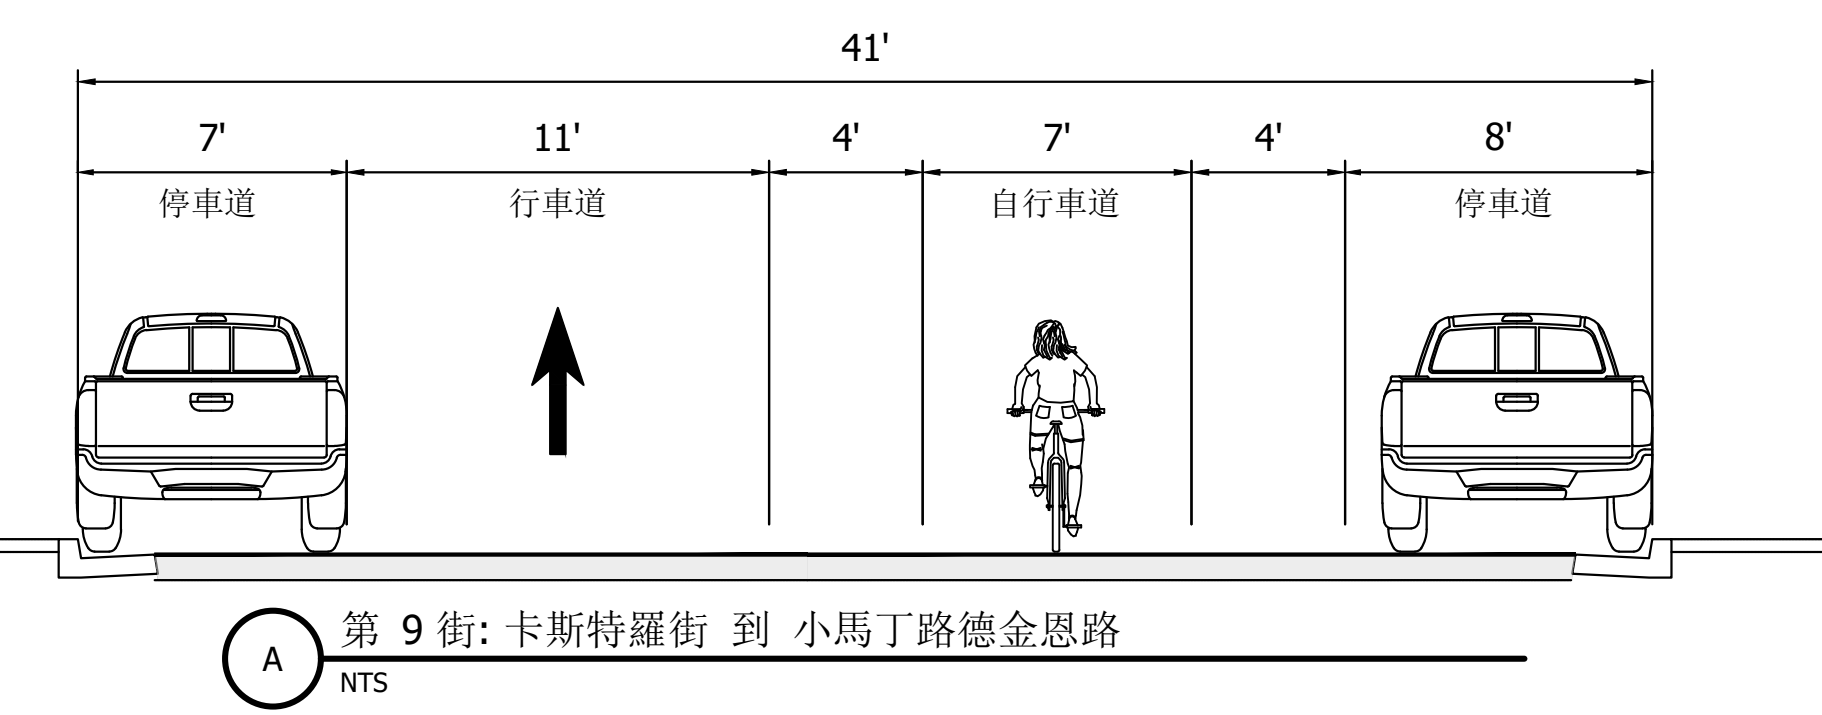


DRAFT

- 圖例**
- 擴大行人空間
 - 塗漆的路線延伸
 - 升高的路緣交通島/人行道延伸

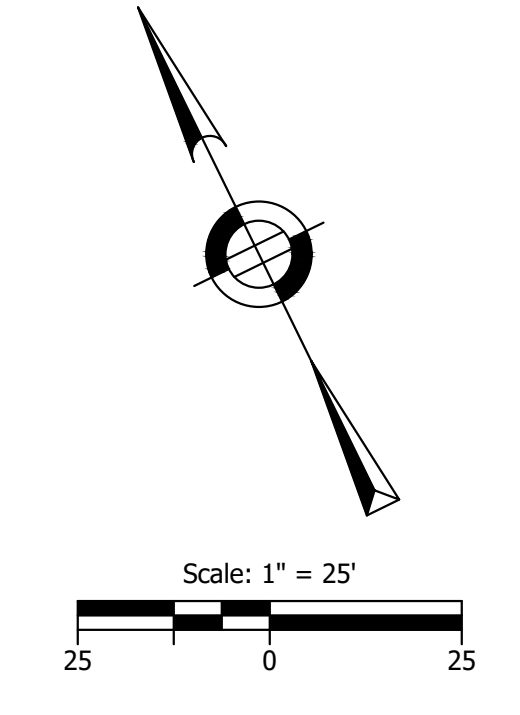

NO.	DATE	REVISION

Submission Date: 12/09/2024
Drawn: SYL, Designed: MGA, Checked: EEG

PROJECT NO. 23088.014


CHINATOWN COMPLETE STREETS
15% ROLL PLOT
9TH STREET CORRIDOR

SHEET NO. RP01





PRELIMINARY
NOT FOR
CONSTRUCTION

DRAFT

- 圖例
- 擴大行人空間
 - 塗漆的路緣延伸
 - 升高的路緣交通島/人行道延伸

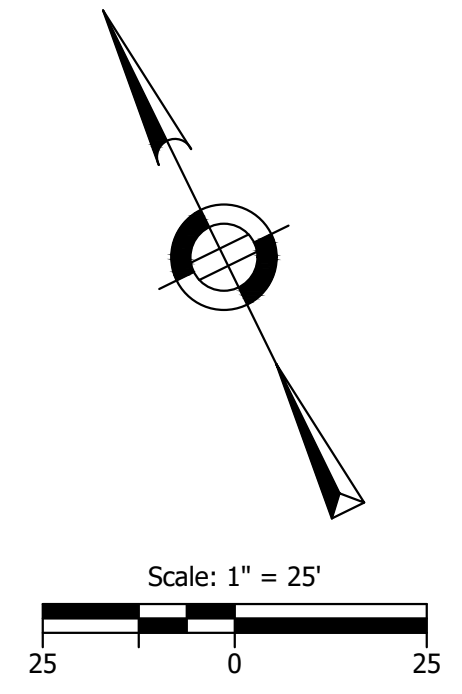

克萊街 華盛頓街 百老匯 富蘭克林街

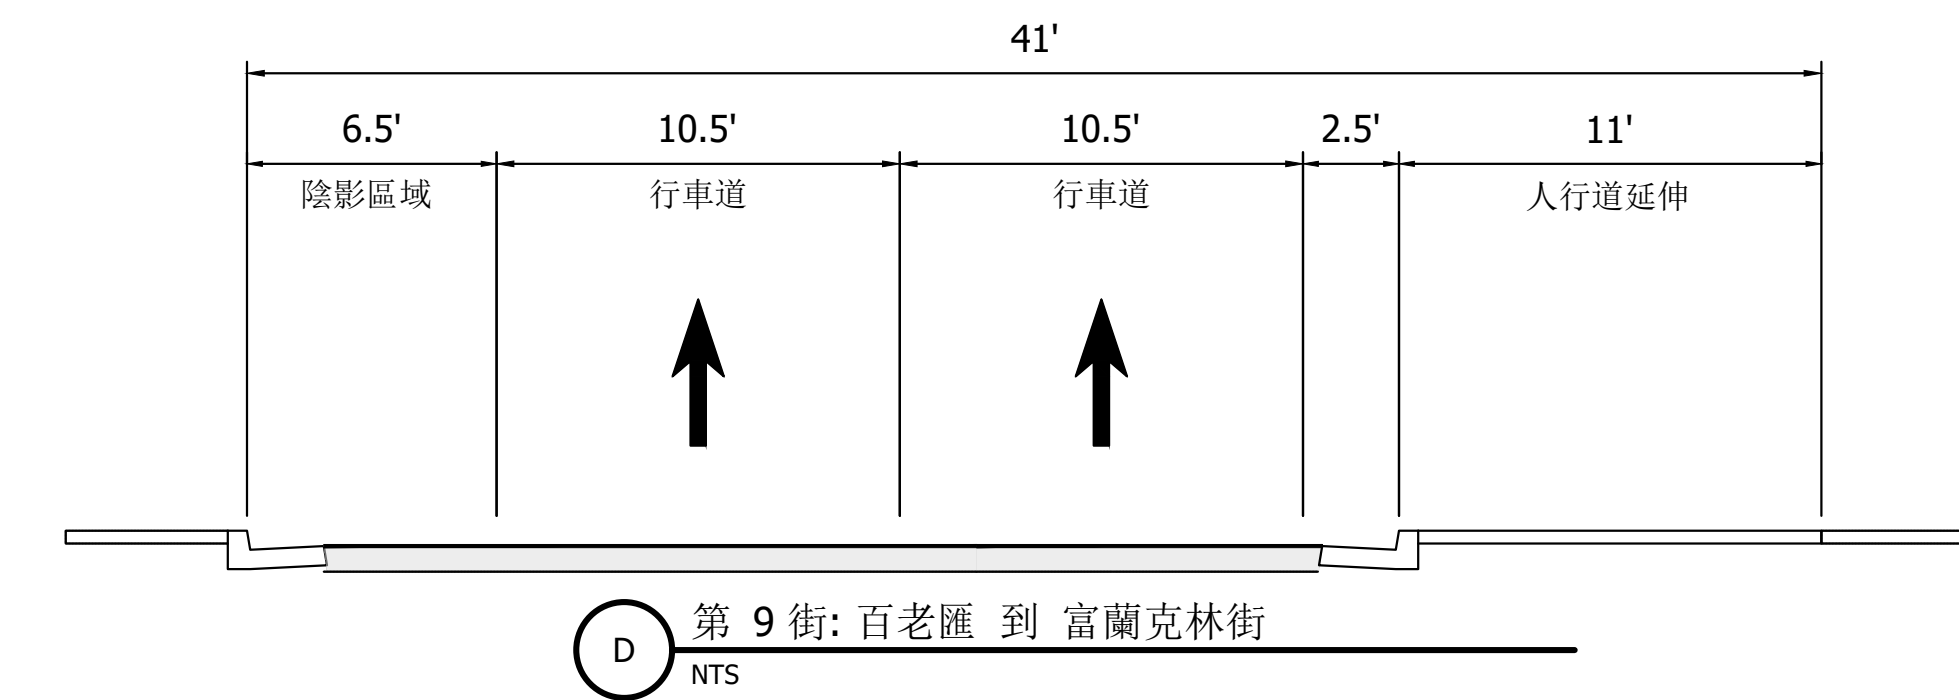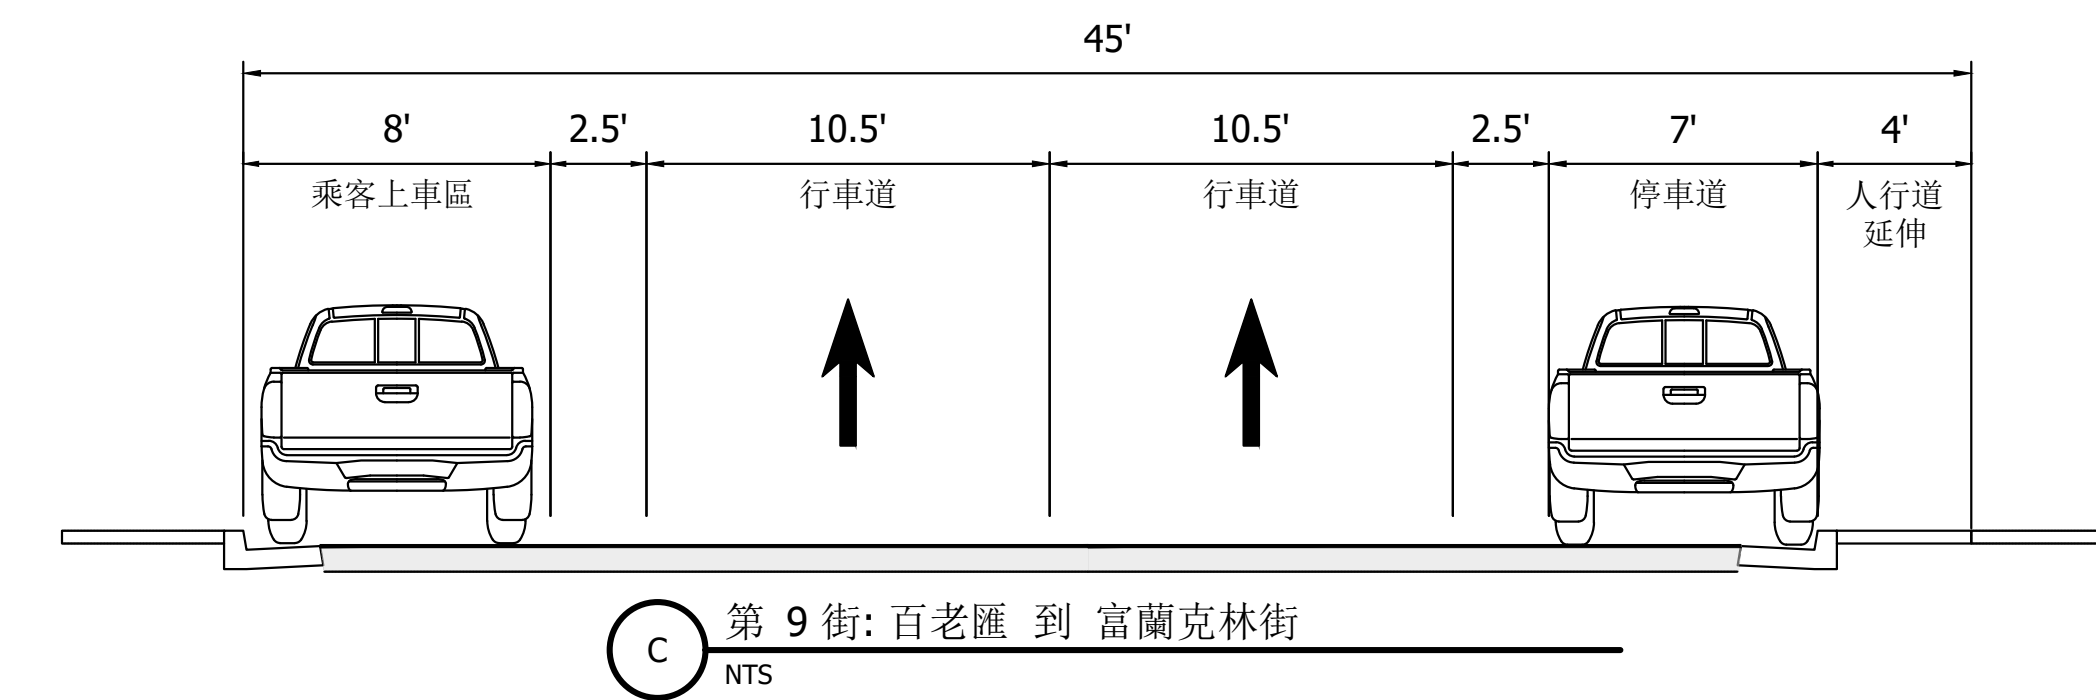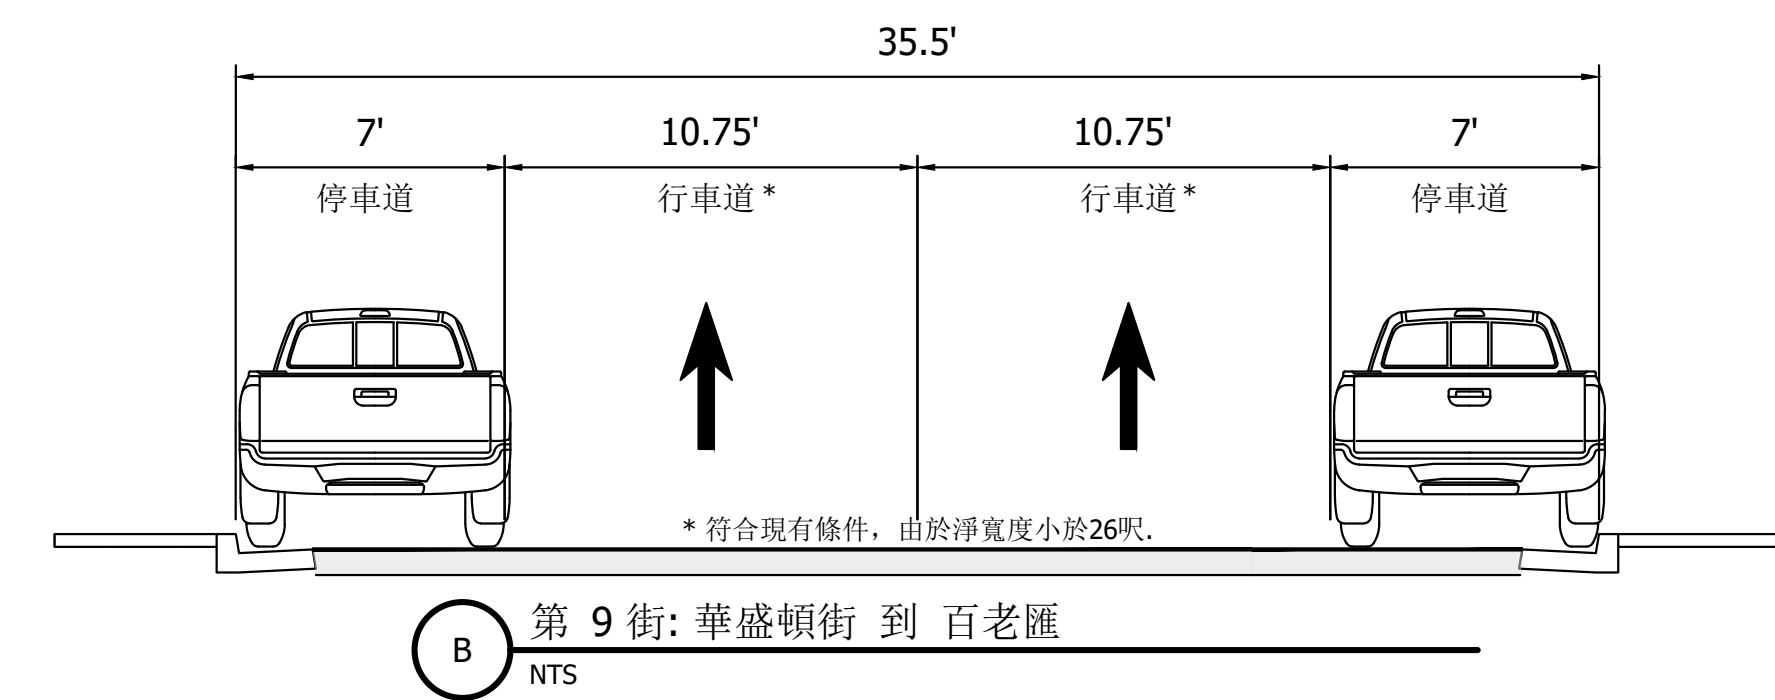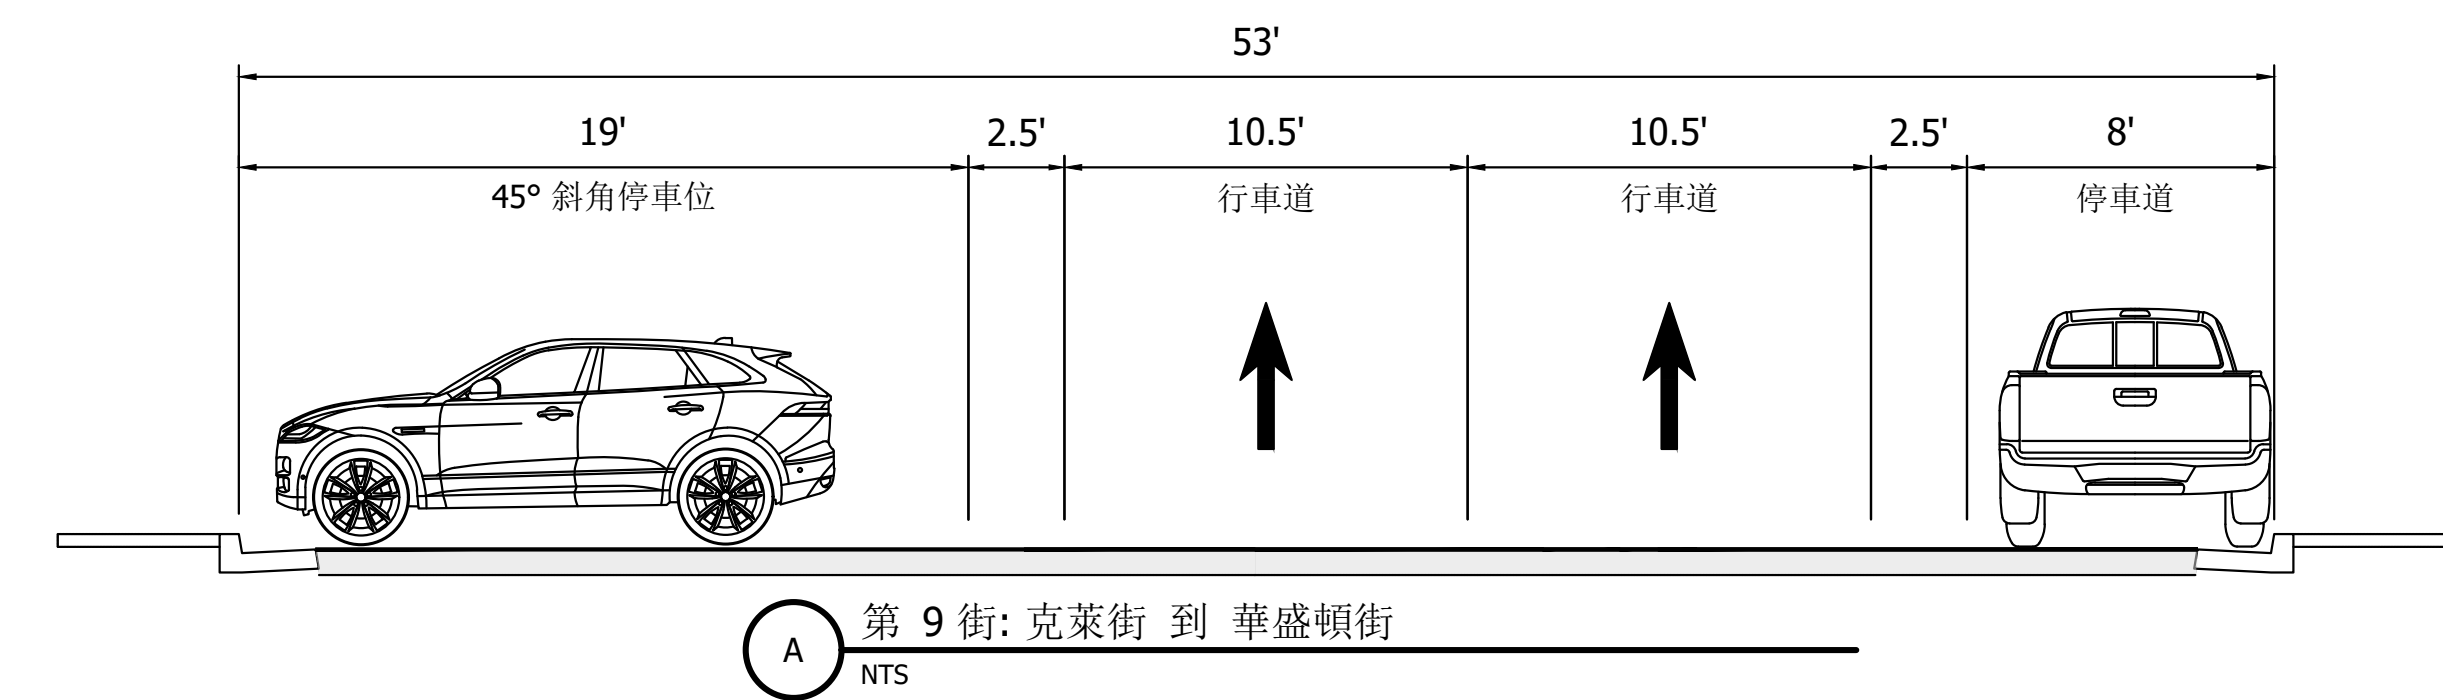

NO.	DATE	REVISION

Submission Date:
12/09/2024

Drawn: SYL
Designed: MGA
Checked: EEG

PROJECT NO.
23088.014


CHINATOWN COMPLETE STREETS
15% ROLL PLOT
9TH STREET CORRIDOR

SHEET NO.
RP02

PRELIMINARY
NOT FOR
CONSTRUCTION

DRAFT

- 圖例
- 擴大行人空間
 - 塗漆的路線延伸
 - 升高的路緣交通島/人行道延伸



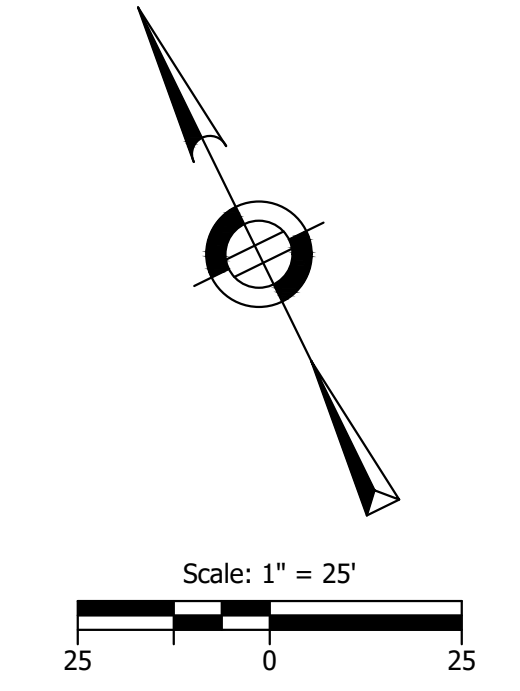


富蘭克林街

韋伯斯特街

哈里森街

愛麗絲街

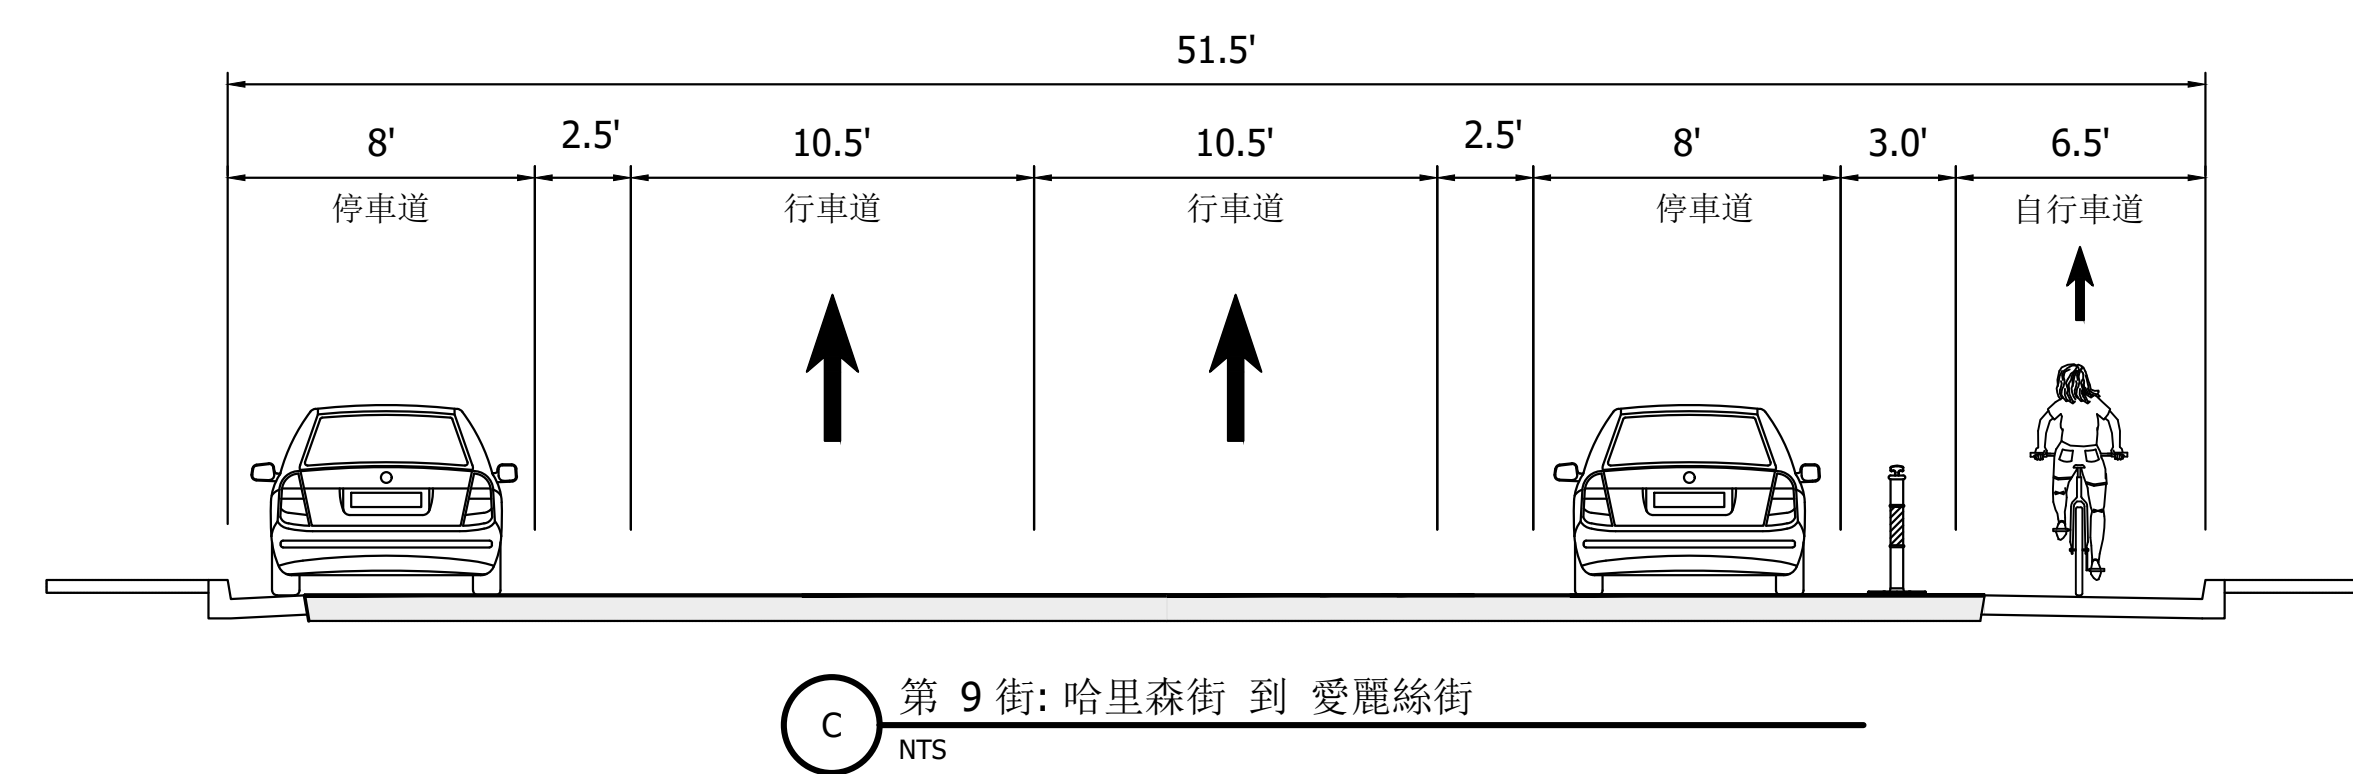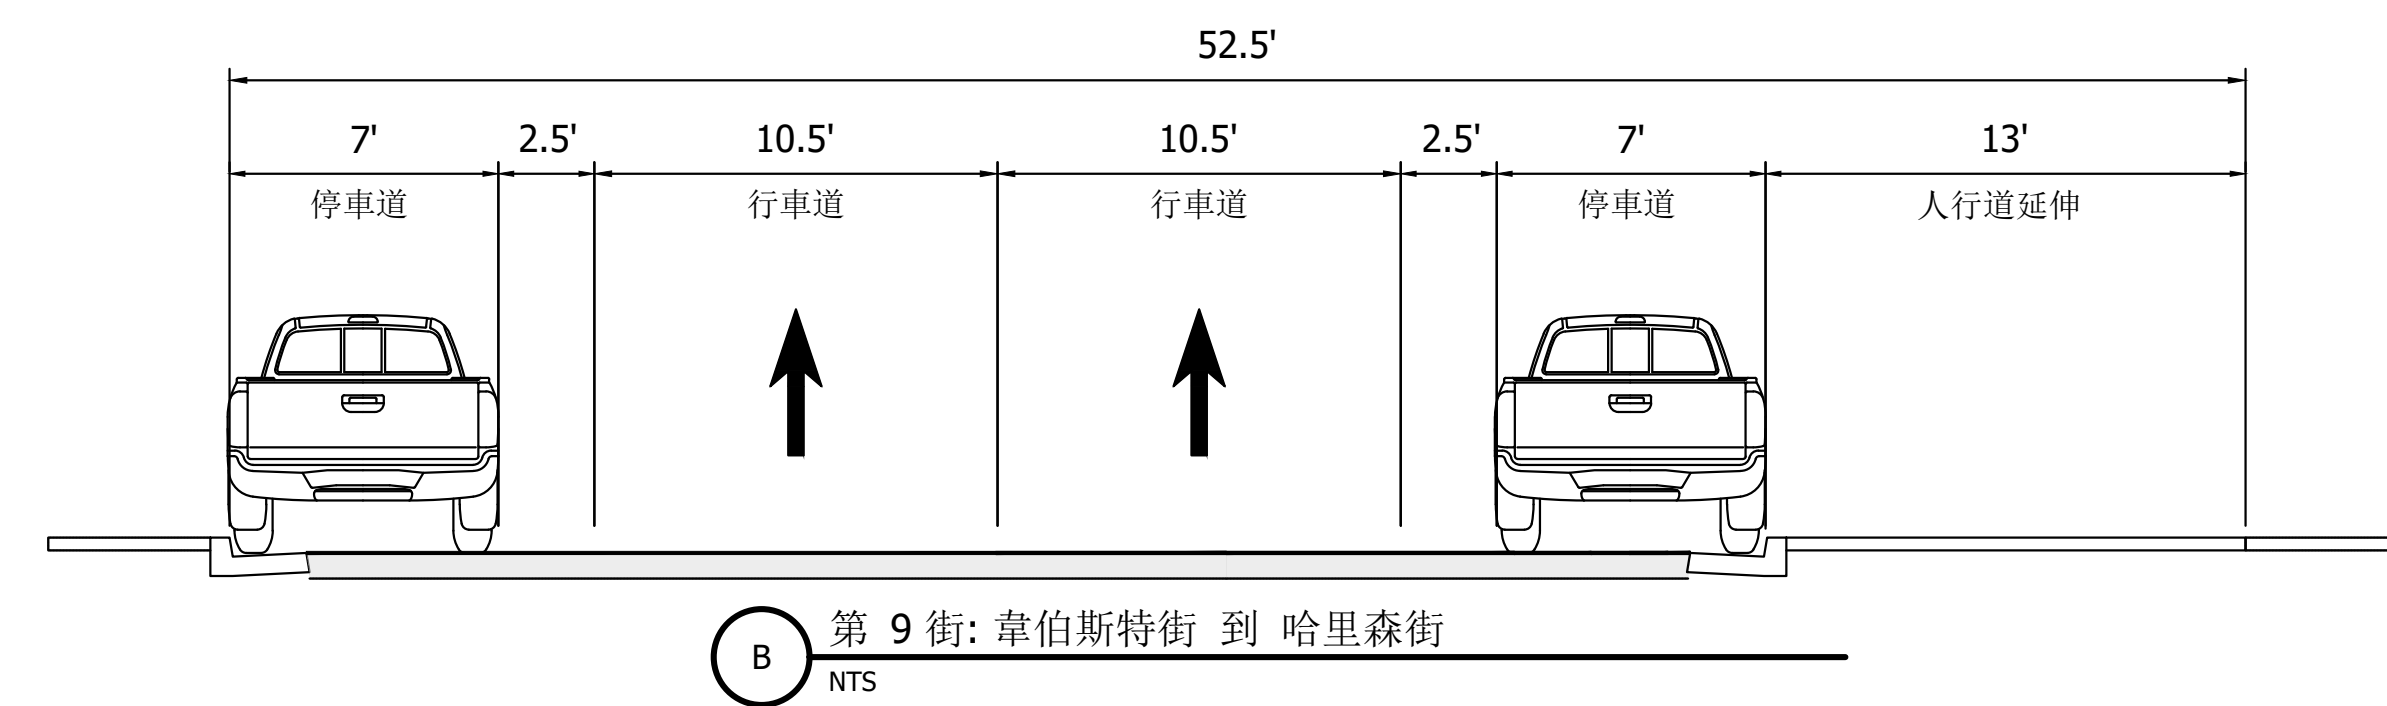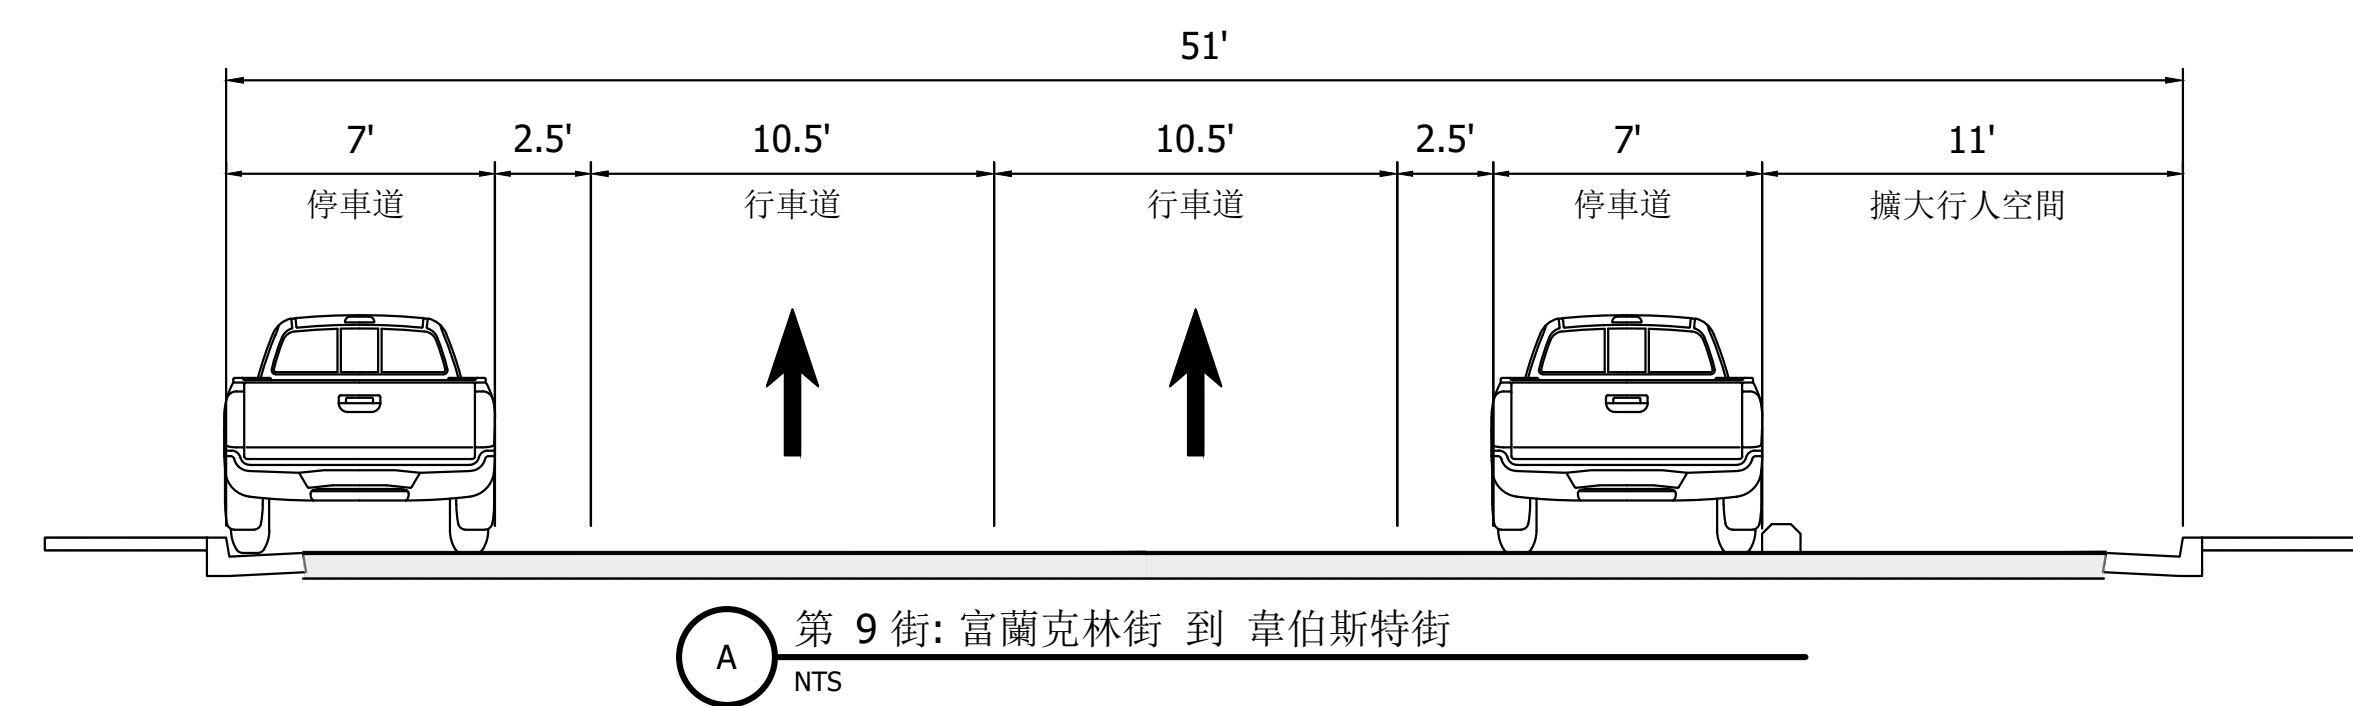

NO.	DATE	REVISION	APPROVED

Submission Date:	12/09/2024
Drawn:	SYL
Designed:	MGA
Checked:	EEG

PROJECT NO.
23088.014


CHINATOWN COMPLETE STREETS
15% ROLL PLOT
9TH STREET CORRIDOR

SHEET NO.
RP03

PRELIMINARY
NOT FOR
CONSTRUCTION

- 圖例
- 擴大行人空間
 - 塗漆的路線延伸
 - 升高的路緣交通島/人行道延伸

DRAFT

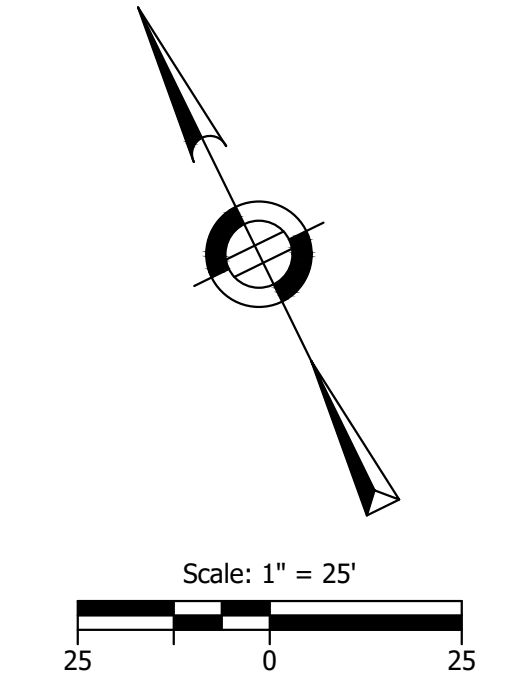

PRELIMINARY
NOT FOR
CONSTRUCTION

CITY OF OAKLAND
DEPARTMENT OF TRANSPORTATION
200 FRANKLIN SQUARE, SUITE 4100 - OAKLAND, CA 94612
PH: (415) 369-7277 FAX: (415) 369-7277

KITTELSON & ASSOCIATES
1000 CALIFORNIA STREET, SUITE 900
OAKLAND, CALIFORNIA 94612
PH: (415) 762-7100 FAX: (415) 762-7101

NO.	DATE	REVISION	APPROVED

Submission Date: 12/09/2024

Drawn: SYL	Designed: MGA	Checked: EEG
------------	---------------	--------------


PROJECT NO. 23088.014

CHINATOWN COMPLETE STREETS
15% ROLL PLOT



9TH STREET CORRIDOR

SHEET NO. RP05


DRAFT

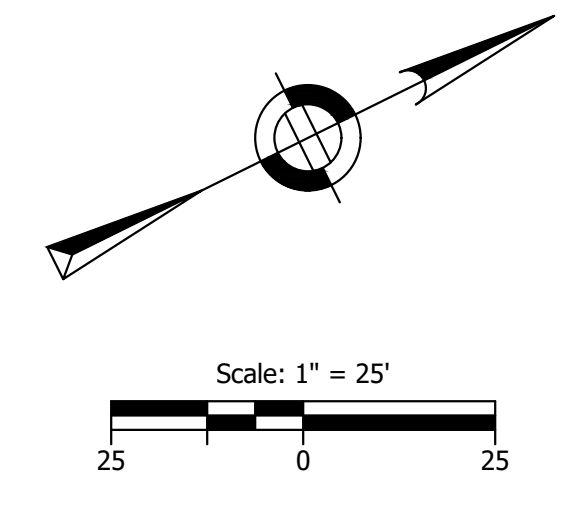

- 圖例
- 擴大行人空間
 - 塗漆的路線延伸
 - 升高的路緣交通島/人行道延伸

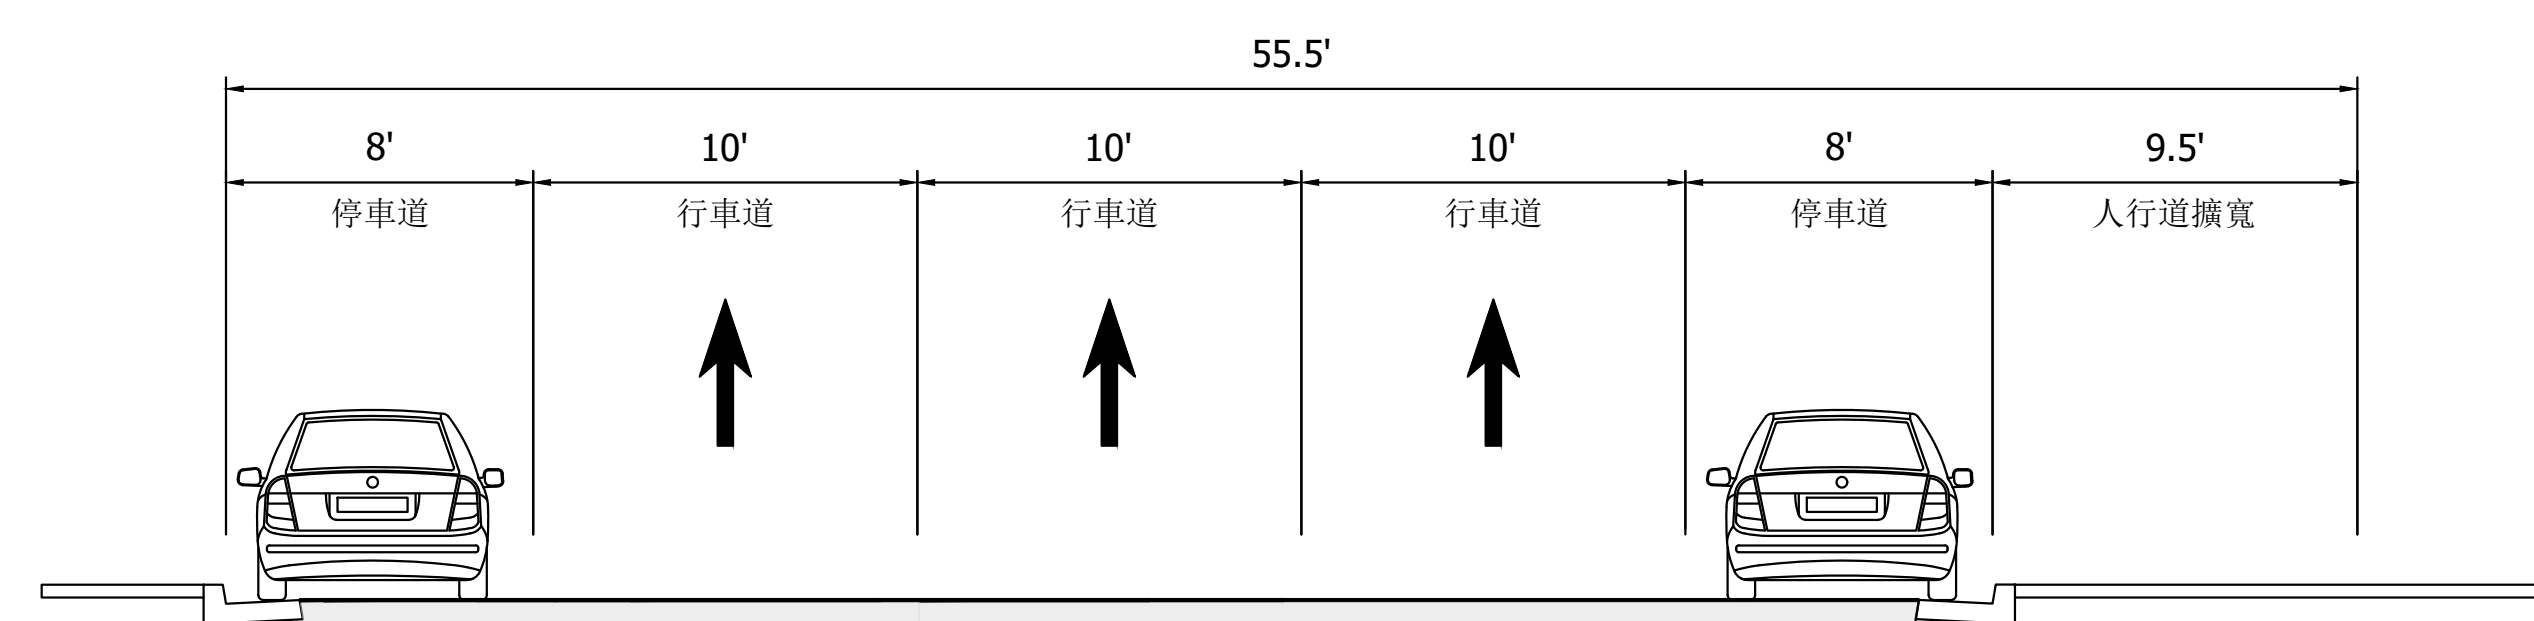 

A 韋伯斯特街: 第 7 街 到 第 8 街
NTS

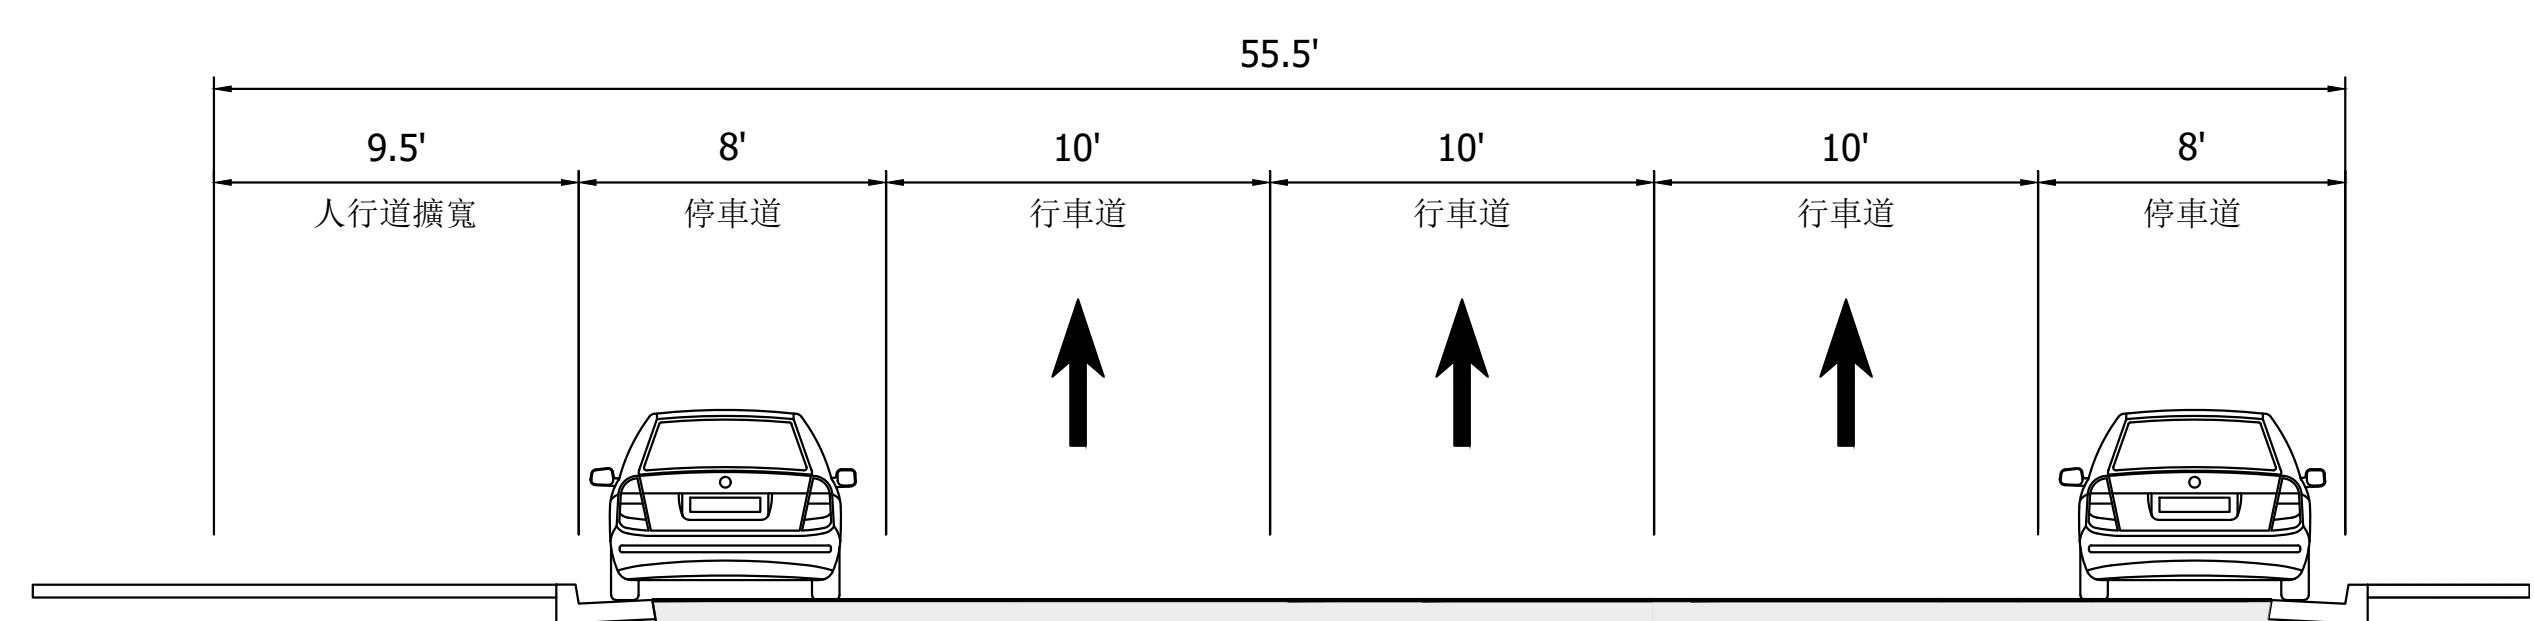

B 韋伯斯特街: 第 8 街 到 第 11 街
NTS

PRELIMINARY
NOT FOR
CONSTRUCTION

CITY OF OAKLAND
DEPARTMENT OF TRANSPORTATION
300 PRAIRIE AVENUE, SUITE 4100 - OAKLAND, CA 94612
PH: (415) 369-7100 FAX: (415) 369-7277




KITTELSON & ASSOCIATES
1000 CALIFORNIA STREET, SUITE 900
OAKLAND, CA 94612
PH: (415) 762-7100 FAX: (415) 762-7101

NO.	DATE	REVISION	APPROVED

Submission Date: 12/09/2024
Drawn: BZZI, Designed: MGA, Checked: EEG
PROJECT NO. 23088.014
CHINATOWN COMPLETE STREETS
15% ROLL PLOT
WEBSTER STREET CORRIDOR
SHEET NO. RP06

- 圖例
- 擴大行人空間
 - 塗漆的路線延伸
 - 升高的路緣交通島/人行道延伸

DRAFT

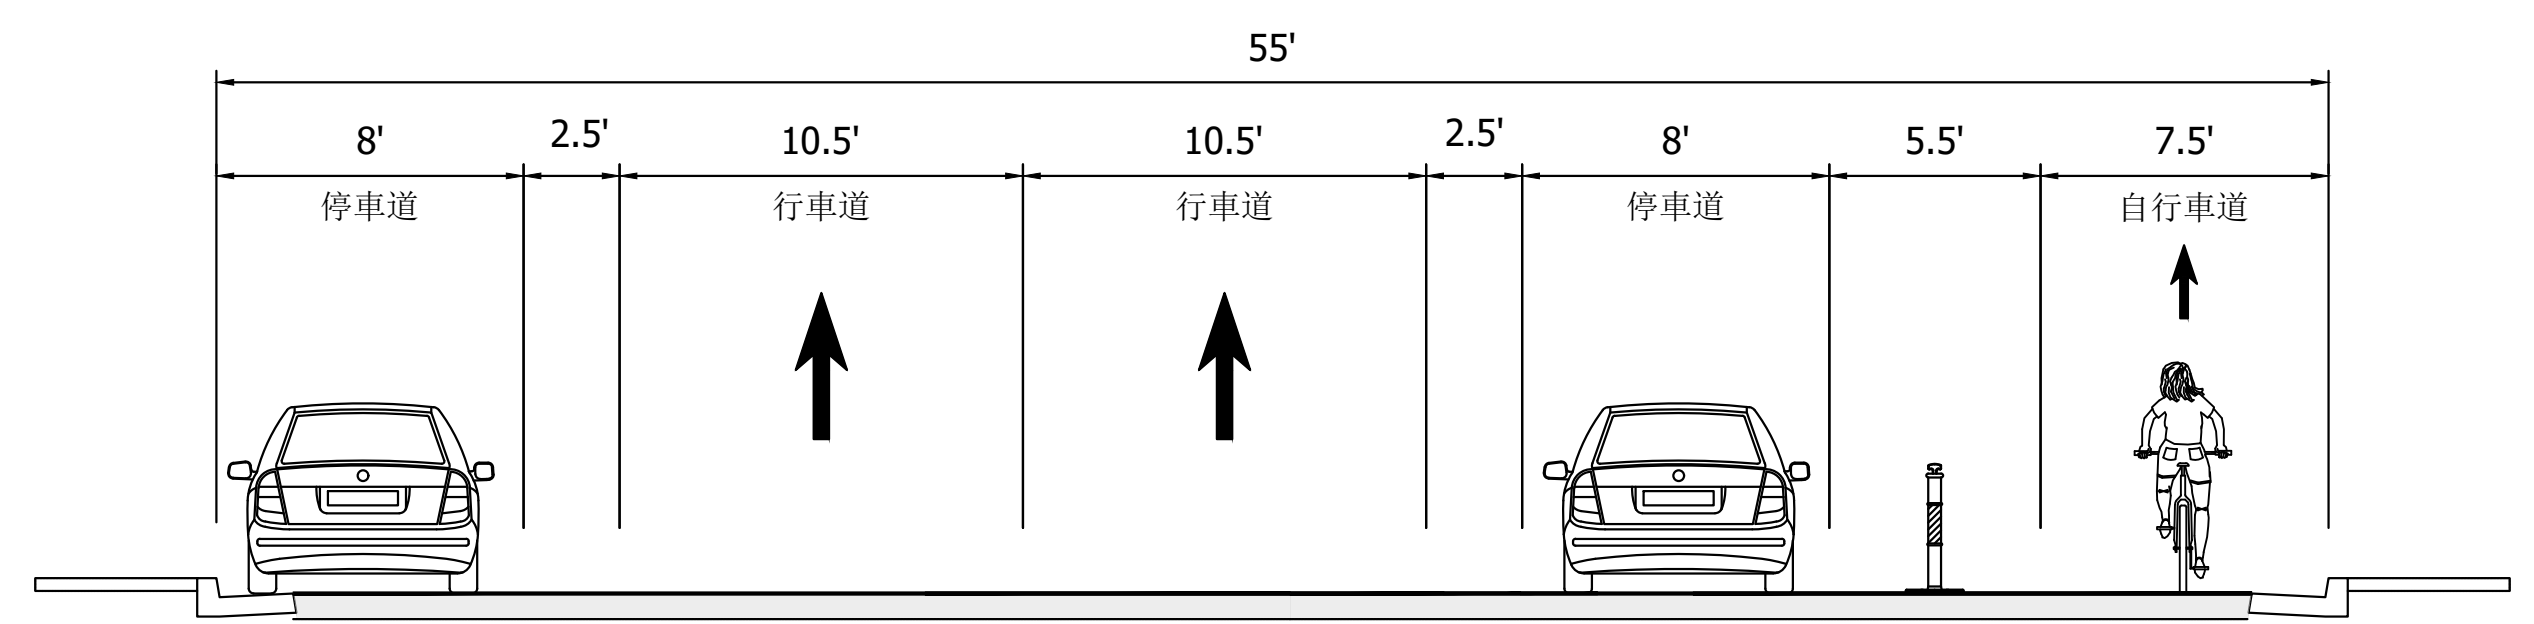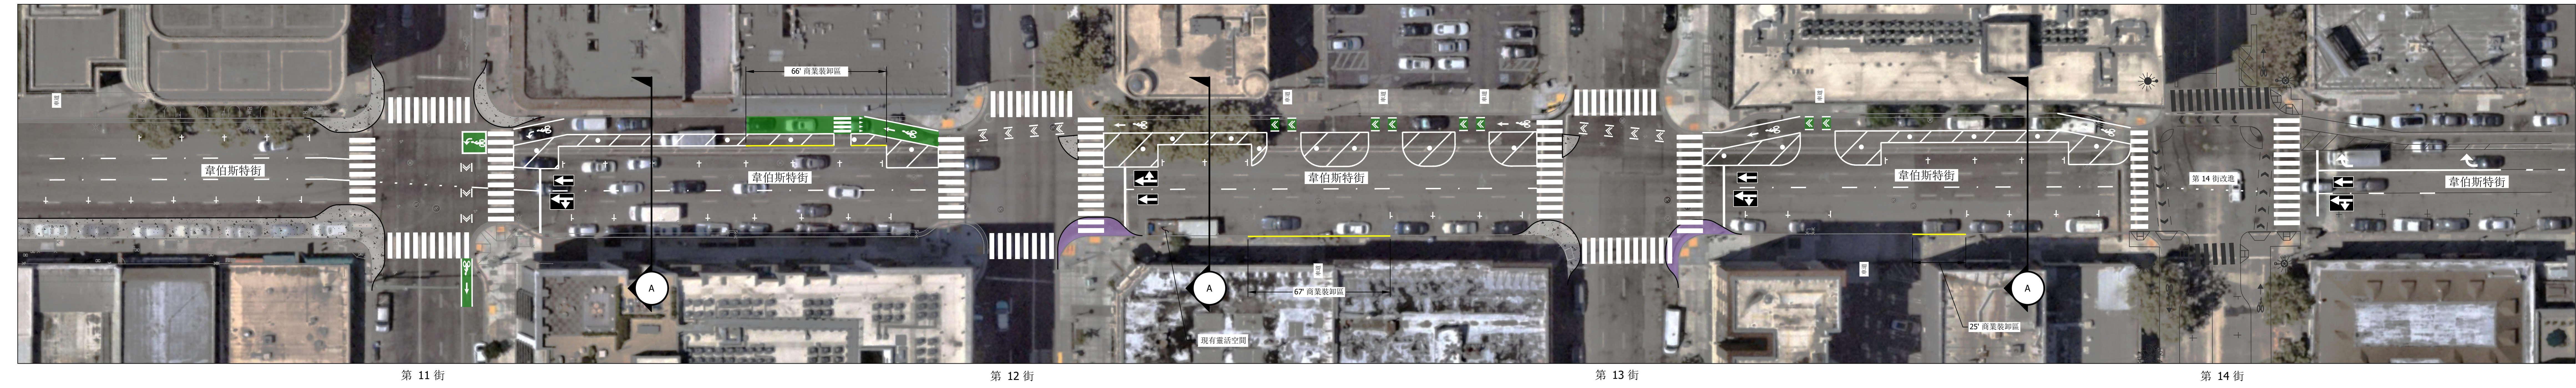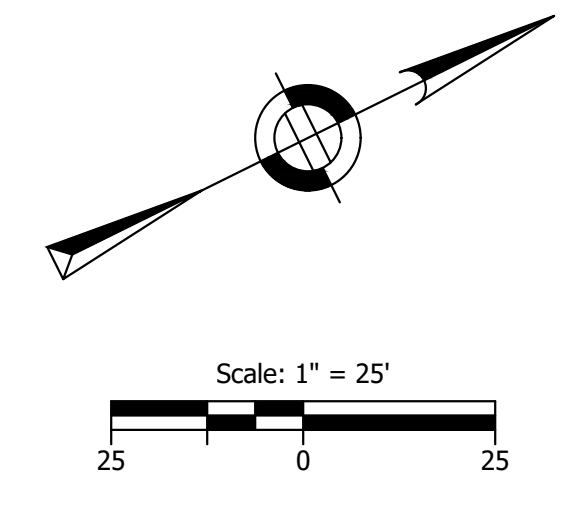

A 韋伯斯特街: 第 11 街 到 第 14 街
NTS

NO.	DATE	REVISION	APPROVED

Submission Date:	12/09/2024
Drawn:	BZZ
Designed:	MGA
Checked:	EEG


PROJECT NO.
23088.014

CHINATOWN COMPLETE STREETS
15% ROLL PLOT
WEBSTER STREET CORRIDOR



SHEET NO.
RP07

PRELIMINARY
NOT FOR
CONSTRUCTION


DRAFT

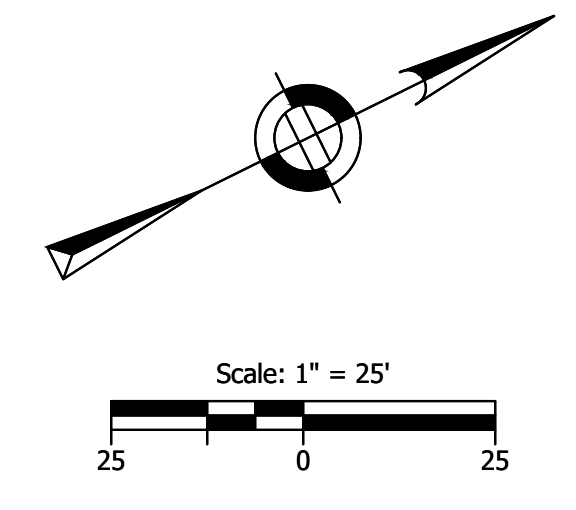


- 圖例
- 擴大行人空間
 - 塗漆的路線延伸
 - 升高的路線交通島/人行道延伸

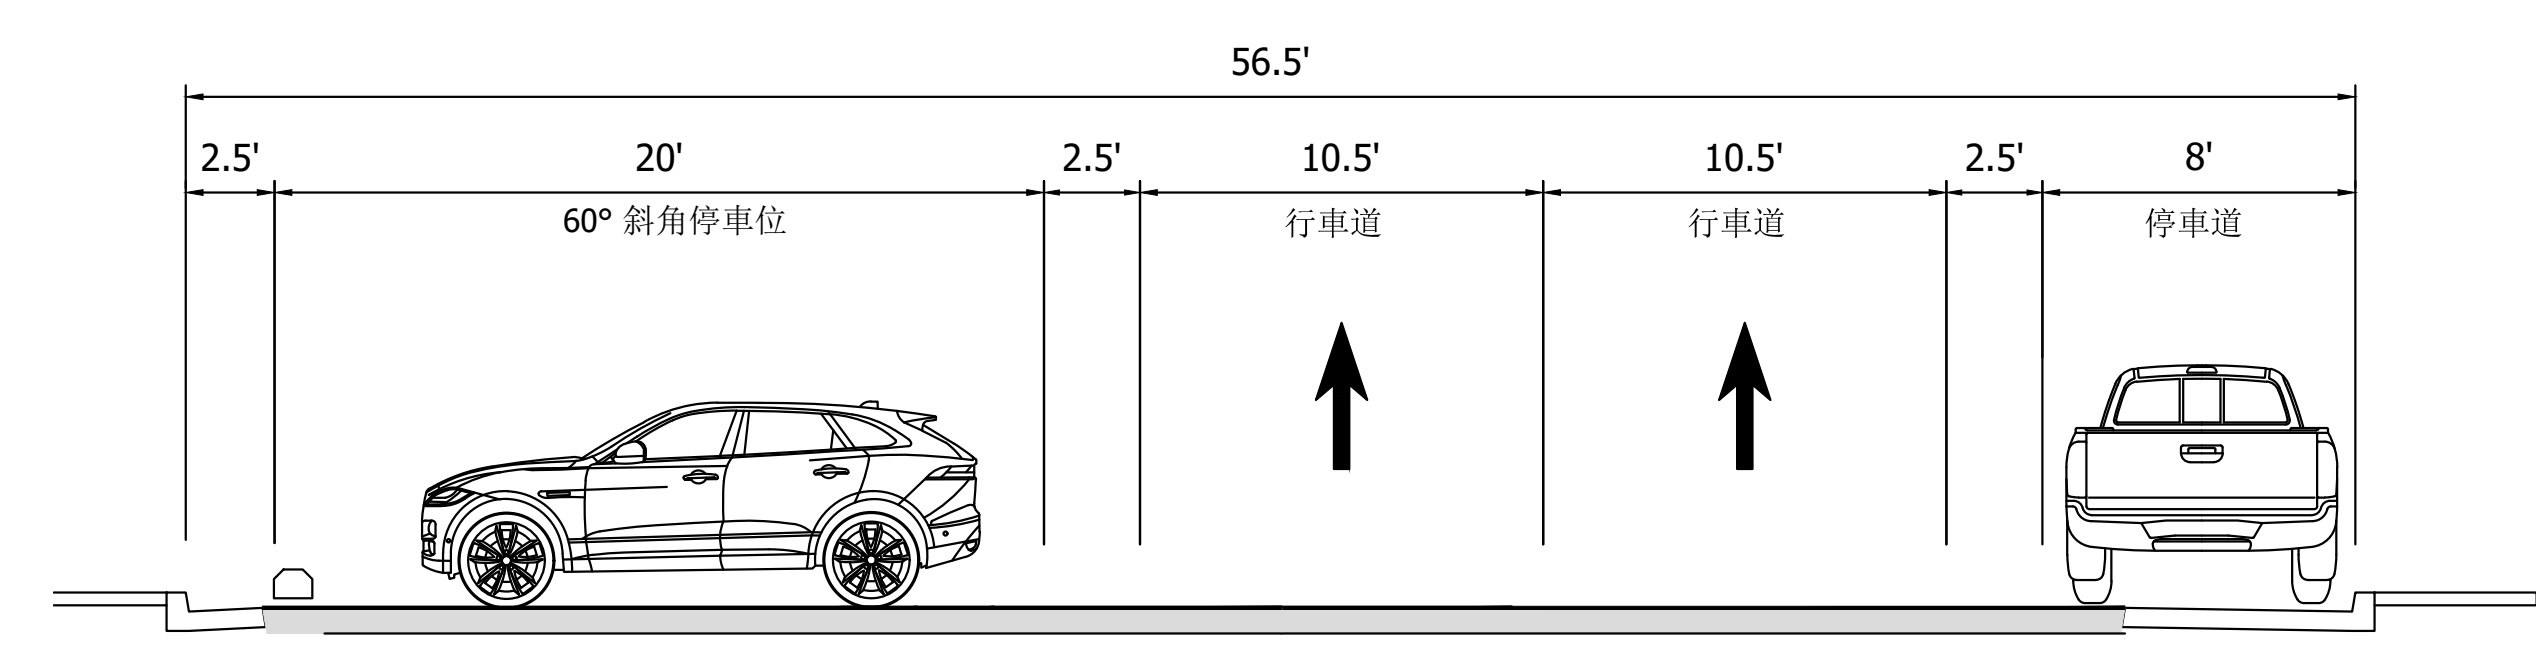 

A 哈里森街：第 7 街 到 第 9 街
NTS

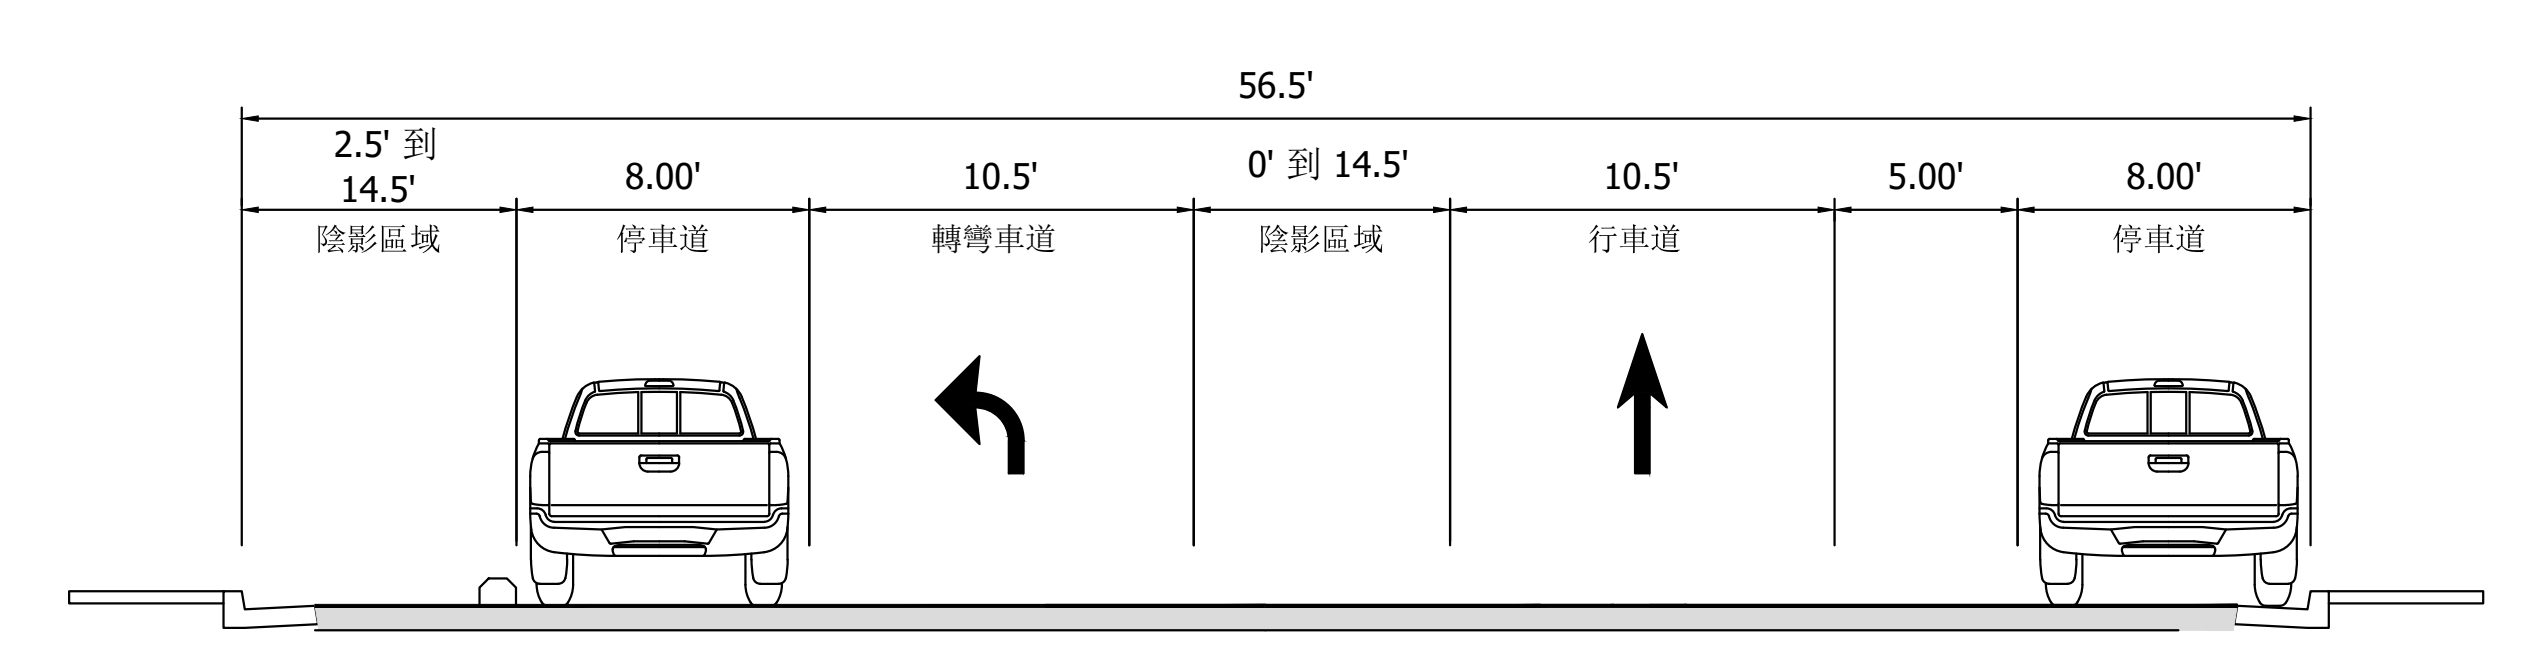

B 哈里森街：第 9 街 到 第 10 街
NTS

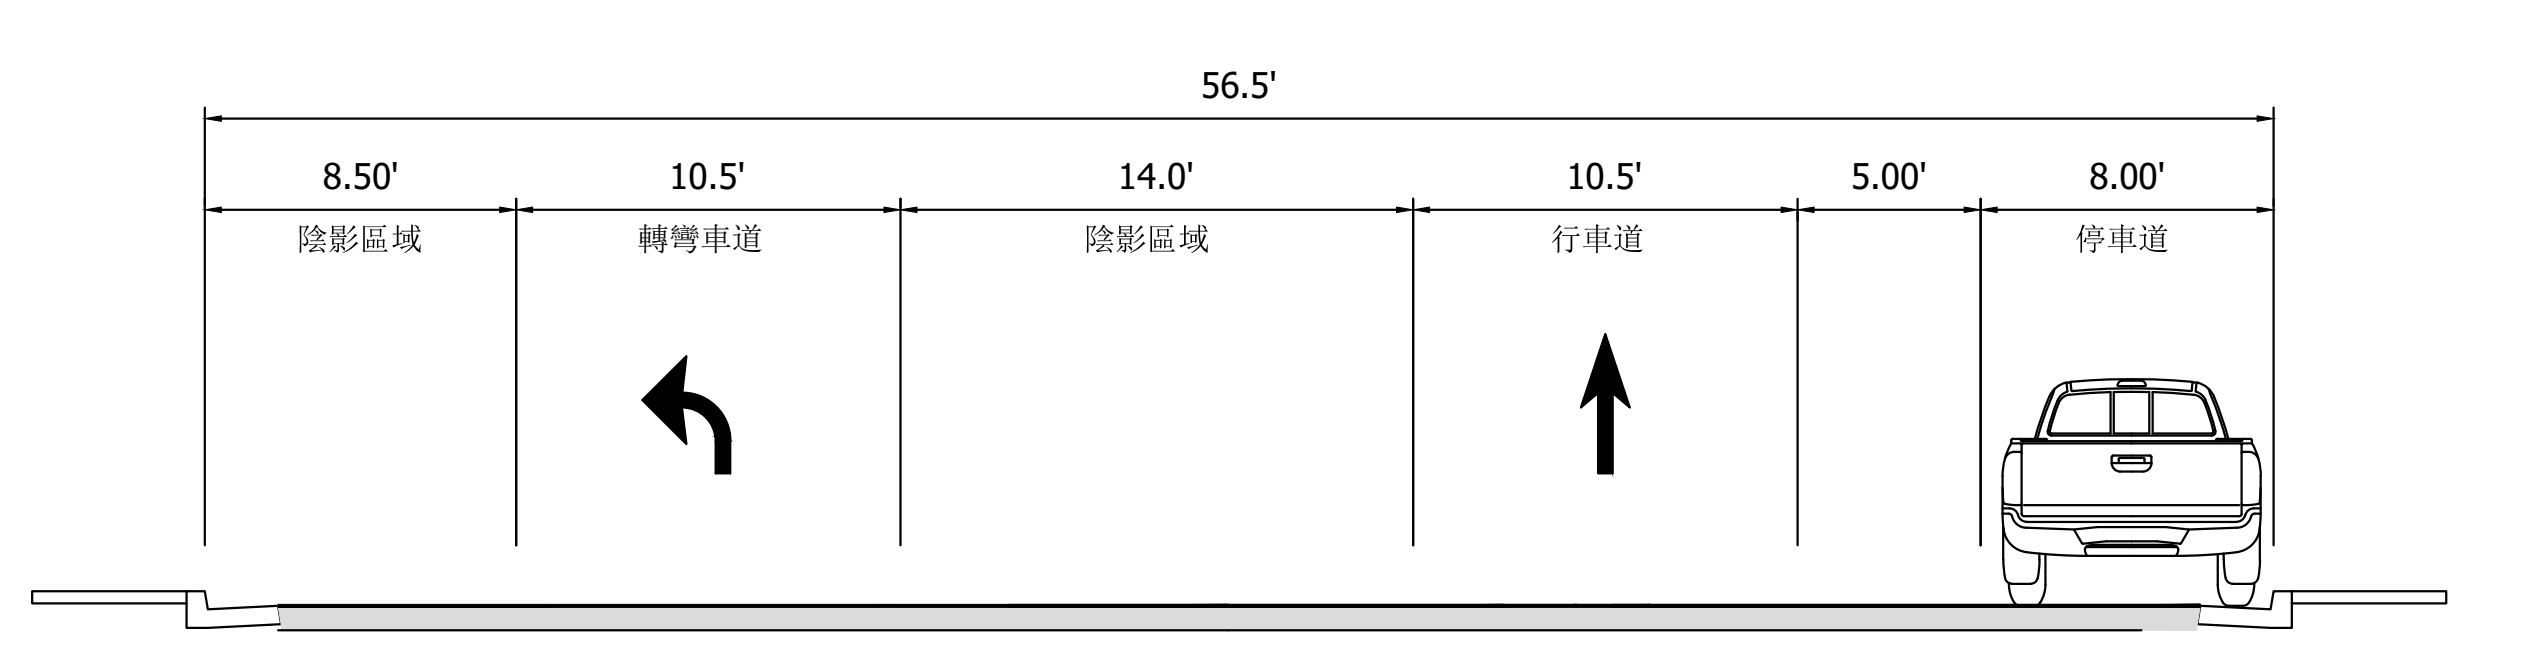

C 哈里森街：第 9 街 到 第 10 街
NTS

PRELIMINARY
NOT FOR
CONSTRUCTION

CITY OF OAKLAND
DEPARTMENT OF TRANSPORTATION
200 MARKON DRIVE, SUITE 4100 • OAKLAND, CA 94612
PH: (415) 369-7277 • FAX: (415) 369-7277

KITTELSON & ASSOCIATES
1000 CALIFORNIA STREET, SUITE 1000
OAKLAND, CA 94612
PH: (415) 762-7600 • FAX: (415) 762-7601

NO.	REVISION	DATE	APPROVED

Submission Date: 12/09/2024
Drawn: JPD Designed: MGA Checked: EEG
PROJECT NO. 23088.014
CHINATOWN COMPLETE STREETS
15% ROLL PLOT
HARRISON STREET CORRIDOR
SHEET NO. RP08

Plot Stamp: 12/9/2024 4:00:35 PM - Jordan Dawson
File: H:\23088 - Oakland Transp Eng and ITS On-Call\014 - Chinatown Complete Streets Plan\design_CD\CD-RP-HARR-23088-014 - Chinese.dwg

