


GREEN BIKE LANE INTERSECTION MARKING DETAIL

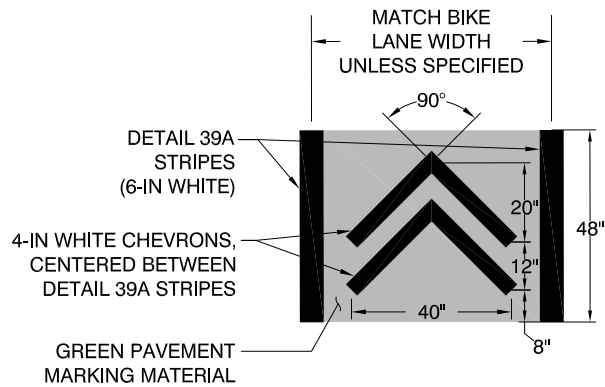

MUTCD W11-1 Sign

NOTE: UNLESS OTHERWISE SPECIFIED ON PLANS, THE LAYOUT OF BIKE LANE INTERSECTION MARKINGS SHALL CONFORM TO THE FOLLOWING:

1. SPACING PATTERN OF MARKINGS SHALL APPROXIMATE SPACING OF DETAIL 39A STRIPE (4-FT STRIPE, 8-FT SKIP MAY VARY, SEE BELOW)
2. THE LENGTH OF SKIPS BETWEEN MARKINGS MAY VARY TO ACCOMMODATE CURVES AND AVOID UTILITY COVERS OR OTHER IN-STREET APPURTENANCES
3. EACH INTERSECTION MARKING SHALL BE RECTANGULAR IN SHAPE, WITH SQUARE CORNERS AND PARALLEL SIDES.

NOT TO SCALE



CITY OF OAKLAND

DEPARTMENT OF TRANSPORTATION | SAFE STREETS DIVISION
 BICYCLE & PEDESTRIAN PROGRAM
 250 FRANK H. OGAWA PLAZA, SUITE 4314 * OAKLAND CA, 94612
 EMAIL: bllkped@oaklandca.gov

**GREEN BIKE LANE
 (TYPE 4)
 COMPLEX INTERSECTION**

**GREEN BIKE LANE
 DETAILS**

SCALE: NTS

DWG. NO.

GB-4

DATE: MAR 2021