

PAGE LEGEND

- ① PAINT GRAY
- ② INSTALL (0) PARKING TS AND L'S ALL ARE 22' APART UNLESS OTHERWISE NOTED
- ③ PAINT CURB BLUE
- ④ PAINT CURB RED
- ⑤ PAINT CURB GREEN
- ⑥ PAINT CURB WHITE
- ⑦ PAINT CURB YELLOW
- ⑧ REMOVE / GRIND OUT EXISTING T's and L's
- ⑨ PAINT STRIPPING FOR (0) 10' x 5' MOTORCYCLE PARKING SPACES
- ⑩ (REPLACE / INSTALL / REMOVE) LOADING ZONE SIGNS
- ⑪ INSTALL (10) R26 NO PARKING ANYTIME SIGN SEE DETAIL ②
- ⑫ INSTALL (4) R6-1 ONE WAY SIGN POINTING NORTH EAST
- ⑬ INSTALL (2) R5-1 DO NOT ENTER SIGN ON EXISTING POLE
- ⑭ INSTALL (0) COMBINED ZONE SIGNS
- ⑮ INSTALL NEW WAY FINDING PARKING GARAGE SIGN (LEFT ARROW)
- ⑯ REMOVE (0) MULTISPACE KIOSK
- ⑰ REMOVE (1) SPEED BUMP AHEAD SIGN
- ⑱ REMOVE (2) REMOVE 15 MPH SPEED BUMP SIGN
- ⑲ REMOVE (1) STOP SIGN
- ⑳ REMOVE (0) SHORT-TERM PARKING SIGN

- △ 21 INSTALL (0) GRAY DOME SINGLE SPACE METERS ON 2 POLES
- △ 22 INSTALL (0) YELLOW DOME SINGLE SPACE METERS ON 7 POLES
- △ E EXISTING SINGLE OR MULTI-SPACE METER AND POLE

COLOR LEGEND

- # PAINT WORK
- # SIGN WORK
- # REMOVAL WORK (EQUIPMENT TO BE RETURNED TO METER SHOP CITY OF OAKLAND)
- # METER WORK

SYMBOL LEGEND

- ▬ NEW CURB TO BE PAINTED
- ▨ EXISTING CURB TO REMAIN NO NEED TO REPAIR
- ⦿ EXISTING LIGHT POLE WITH SIGN TO BE REMOVED
- ⦿ EXISTING LIGHT POLE WITH NEW SIGN
- ⦿ EXISTING LIGHT POLE WITH SIGN TO REMAIN
- ⦿ EXISTING LIGHT POLE
- POLE ONLY
- ⦿ EXISTING SIGN AND POLE (to remain not in scope of work)
- ⦿ EXISTING POLE (To Remain) NEW SIGN
- ⦿ NEW POLE NEW SIGN
- ⦿ POLE AND SIGN TO BE REMOVED AND RETURNED TO METER SHOP
- ☑ EXISTING MAIL BOX
- ⌒ EXISTING BIKE RACK

- ← DIRECTION OF TRAVEL
- ↔ ONE WAY
- DWY or DW : DRIVEWAY
- CR : CURB RETURN
- (E) : EXISTING
- (N) : NEW
- ▨ GROUND LEVEL OBSTRUCTION
- ⦿ ELECTRICAL BOX
- ⦿ GARBAGE
- ⦿ (E) FIRE HYDRANT
- ⦿ PED. BUTTON POLE
- ⦿ TRAFFIC SIGNAL
- ⦿ SUB BASEMENT VENT
- ⦿ UTILITY POLE
- ⦿ GROUNDING WIRE OF UTILITY POLE

UNDERHILLS RD - SIGN INSTALL- PAGE 0



| | | | | |
|--------------------------|----------|------|----|-------|
| SERVICE REQUEST No.: | Rev. No. | DATE | BY | ISSUE |
| Work Order No.: | | | | |
| Child WO No.: | | | | |
| CHECKED BY DANA IRVING | | | | |
| DESIGNED BY IRVING, DANA | | | | |
| DRAWN BY IRVING, DANA | | | | |

| | |
|-----------------|-------------|
| DATE: 3/27/2025 | |
| UH | PAGE 0 OF 3 |

SCALE: Custom


| |
|---------------------------------|
| Issued Date: 3/27/25 |
| SUPERVISOR (PARKING & MOBILITY) |
| Authorization |

| COMPLETED BY MAINTENANCE: | | | | MATERIAL CHARGED: | | | |
|---------------------------|------|----|------|-------------------|--|--|--|
| Work | Date | By | Hrs. | | | | |
| Stop signs | | | | | | | |
| Other signs | | | | | | | |
| Lines | | | | | | | |
| Crosswalks | | | | | | | |
| Stencils | | | | | | | |
| Meters Out of Service | | | | | | | |
| Meters in Service | | | | | | | |
| Posts installed | | | | | | | |
| Painted posts | | | | | | | |
| Numbered posts | | | | | | | |
| Curbs painted | | | | | | | |
| Other | | | | | | | |

| LABOR CHARGED: | | | |
|----------------|------|------|------|
| Name | Hrs. | Name | Hrs. |
| | | | |
| | | | |
| | | | |
| | | | |

| INVOICED: | | |
|-----------|-------|------|
| No. | Date: | Amt: |
| | | |

| POSTED: | | |
|---------|---------|-------|
| Shop: | Office: | Maps: |
| | | |

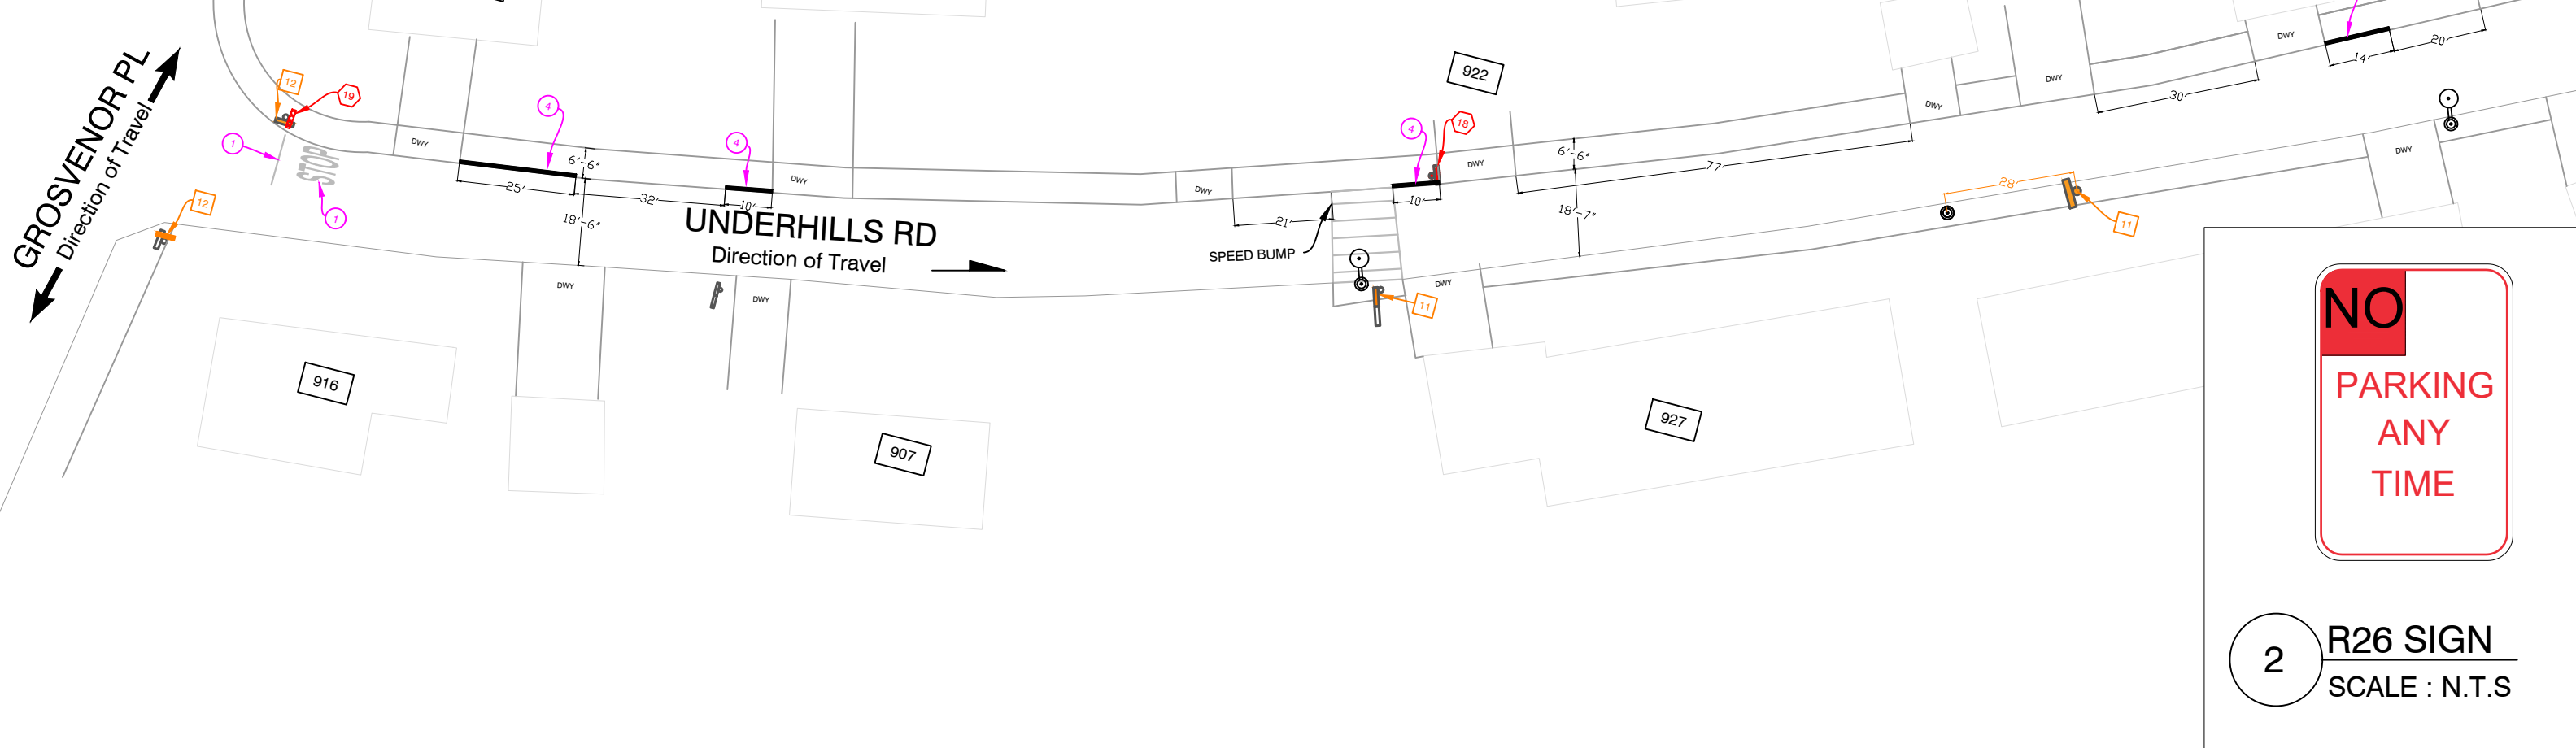

2 R26 SIGN
SCALE : N.T.S

PAGE LEGEND

- 1 PAINT GRAY
- 2 INSTALL (0) PARKING TS AND L'S ALL ARE 22' APART UNLESS OTHERWISE NOTED
- 3 PAINT CURB BLUE
- 4 PAINT CURB RED
- 5 PAINT CURB GREEN
- 6 PAINT CURB WHITE
- 7 PAINT CURB YELLOW
- 8 REMOVE / GRIND OUT EXISTING T's and L's
- 9 PAINT STRIPPING FOR (0) 10' x 5' MOTORCYCLE PARKING SPACES

- 10 INSTALL (0) LOADING ZONE SIGNS
- 11 INSTALL (2) R26 NO PARKING ANYTIME SIGN SEE DETAIL 2
- 12 INSTALL (2) R6-1 ONE WAY SIGN POINTING NORTH EAST
- 13 INSTALL (0) R5-1 DO NOT ENTER SIGN ON EXISTING POLE
- 14 INSTALL (0) COMBINED ZONE SIGNS
- 15 INSTALL NEW WAY FINDING PARKING GARAGE SIGN (LEFT ARROW)
- 16 REMOVE (0) MULTISPACE KIOSK
- 17 REMOVE (0) ALL PARKING PAYMENT SIGNS
- 18 REMOVE (1) 15 MPH SPEED BUMP SIGN
- 19 REMOVE (1) STOP SIGN
- 20 REMOVE (0) SHORT-TERM PARKING SIGN

- 21 INSTALL (0) GRAY DOME SINGLE SPACE METERS ON 2 POLES
- 22 INSTALL (0) YELLOW DOME SINGLE SPACE METERS ON 7 POLES
- E EXISTING SINGLE OR MULTI-SPACE METER AND POLE

COLOR LEGEND

- # PAINT WORK
- # SIGN WORK
- # REMOVAL WORK (EQUIPMENT TO BE RETURNED TO METER SHOP CITY OF OAKLAND)
- # METER WORK


SYMBOL LEGEND

- NEW CURB TO BE PAINTED
- EXISTING CURB TO REMAIN NO NEED TO REPAIR
- EXISTING LIGHT POLE WITH SIGN TO BE REMOVED
- EXISTING LIGHT POLE WITH NEW SIGN
- EXISTING LIGHT POLE WITH SIGN TO REMAIN
- EXISTING LIGHT POLE

- POLE ONLY
- EXISTING SIGN AND POLE (to remain not in scope of work)
- EXISTING POLE (To Remain) NEW SIGN
- NEW POLE NEW SIGN
- POLE AND SIGN TO BE REMOVED AND RETURNED TO METER SHOP
- EXISTING MAIL BOX
- EXISTING BIKE RACK

- DIRECTION OF TRAVEL
- ONE WAY
- DWY or DW : DRIVEWAY
- CR : CURB RETURN
- (E) : EXISTING
- (N) : NEW
- GROUND LEVEL OBSTRUCTION
- ELECTRICAL BOX
- GARBAGE
- (FH) (E) FIRE HYDRANT
- PED. BUTTON POLE
- TRAFFIC SIGNAL
- SUB BASEMENT VENT
- UTILITY POLE
- GROUNDING WIRE OF UTILITY POLE

UNDERHILLS RD - SIGN INSTALL - PAGE 1

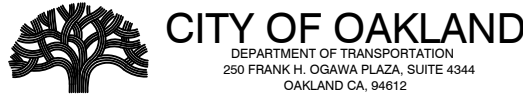

| | | | | |
|--------------------------|----------|------|----|-------|
| SERVICE REQUEST No.: | Rev. No. | DATE | BY | ISSUE |
| Work Order No.: | | | | |
| Child WO No.: | | | | |
| CHECKED BY DANA IRVING | | | | |
| DESIGNED BY IRVING, DANA | | | | |
| DRAWN BY IRVING, DANA | | | | |

| |
|------------------|
| DATE: 3/27/2025 |
| (UH) PAGE 1 OF 3 |



SCALE: Custom

| |
|---------------------------------|
| Issued Date: 3/27/25 |
| SUPERVISOR (PARKING & MOBILITY) |
| Authorization |

| COMPLETED BY MAINTENANCE: | | | | MATERIAL CHARGED: | | | |
|---------------------------|------|----|------|-------------------|--|--|--|
| Work | Date | By | Hrs. | | | | |
| Stop signs | | | | | | | |
| Other signs | | | | | | | |
| Lines | | | | | | | |
| Crosswalks | | | | | | | |
| Stencils | | | | | | | |
| Meters Out of Service | | | | | | | |
| Meters in Service | | | | | | | |
| Posts installed | | | | | | | |
| Painted posts | | | | | | | |
| Numbered posts | | | | | | | |
| Curbs painted | | | | | | | |
| Other | | | | | | | |

| LABOR CHARGED: | | | |
|----------------|------|------|------|
| Name | Hrs. | Name | Hrs. |
| | | | |
| | | | |
| | | | |

| INVOICED: | | |
|-----------|-------|------|
| No. | Date: | Amt: |
| | | |

| POSTED: | | |
|---------|---------|-------|
| Shop: | Office: | Maps: |
| | | |



2 R26 SIGN
SCALE : N.T.S

PAGE LEGEND

- 1 PAINT GRAY
- 2 INSTALL (0) PARKING TS AND L'S ALL ARE 22' APART UNLESS OTHERWISE NOTED
- 3 PAINT CURB BLUE
- 4 PAINT CURB RED
- 5 PAINT CURB GREEN
- 6 PAINT CURB WHITE
- 7 PAINT CURB YELLOW
- 8 REMOVE / GRIND OUT EXISTING T's and L's
- 9 PAINT STRIPPING FOR (0) 10' x 5' MOTORCYCLE PARKING SPACES

- 10 (REPLACE / INSTALL / REMOVE) LOADING ZONE SIGNS
- 11 INSTALL (4) R26 NO PARKING ANYTIME SIGN SEE DETAIL 2
- 12 INSTALL (0) R6-1 ONE WAY SIGN POINTING NORTH EAST
- 13 INSTALL (0) R5-1 DO NOT ENTER SIGN ON EXISTING POLE
- 14 INSTALL (0) COMBINED ZONE SIGNS
- 15 INSTALL NEW WAY FINDING PARKING GARAGE SIGN (LEFT ARROW)
- 16 REMOVE (0) MULTISPACE KIOSK
- 17 REMOVE (0) ALL PARKING PAYMENT SIGNS
- 18 REMOVE (0) 15 MPH SPEED BUMP SIGN
- 19 REMOVE (0) STOP SIGN
- 20 REMOVE (0) SHORT-TERM PARKING SIGN

- 21 INSTALL (0) GRAY DOME SINGLE SPACE METERS ON 2 POLES
- 22 INSTALL (0) YELLOW DOME SINGLE SPACE METERS ON 7 POLES
- E EXISTING SINGLE OR MULTI-SPACE METER AND POLE

COLOR LEGEND

- # PAINT WORK
- # SIGN WORK
- # REMOVAL WORK (EQUIPMENT TO BE RETURNED TO METER SHOP CITY OF OAKLAND)
- # METER WORK

SYMBOL LEGEND

- NEW CURB TO BE PAINTED
- EXISTING CURB TO REMAIN NO NEED TO REPAIR
- EXISTING LIGHT POLE WITH SIGN TO BE REMOVED
- EXISTING LIGHT POLE WITH NEW SIGN
- EXISTING LIGHT POLE WITH SIGN TO REMAIN
- EXISTING LIGHT POLE

- POLE ONLY
- EXISTING SIGN AND POLE (to remain not in scope of work)
- EXISTING POLE (To Remain) NEW SIGN
- NEW POLE NEW SIGN
- POLE AND SIGN TO BE REMOVED AND RETURNED TO METER SHOP
- EXISTING MAIL BOX
- EXISTING BIKE RACK

- DIRECTION OF TRAVEL
- ONE WAY
- DWY or DW : DRIVEWAY
- CR : CURB RETURN
- (E) : EXISTING
- (N) : NEW
- GROUND LEVEL OBSTRUCTION
- ELECTRICAL BOX
- GARBAGE

- (FH) (E) FIRE HYDRANT
- PED. BUTTON POLE
- TRAFFIC SIGNAL
- SUB BASEMENT VENT
- UTILITY POLE
- GROUNDING WIRE OF UTILITY POLE

UNDERHILLS RD - SIGN INSTALL - PAGE 2



| | | | | |
|--------------------------|----------|------|----|-------|
| SERVICE REQUEST No.: | Rev. No. | DATE | BY | ISSUE |
| Work Order No.: | | | | |
| Child WO No.: | | | | |
| CHECKED BY DANA IRVING | | | | |
| DESIGNED BY IRVING, DANA | | | | |
| DRAWN BY IRVING, DANA | | | | |

| |
|------------------|
| DATE: 3/27/2025 |
| (UH) PAGE 2 OF 3 |




| |
|---------------------------------|
| Issued Date: 3/27/25 |
| SUPERVISOR (PARKING & MOBILITY) |
| Authorization |

| COMPLETED BY MAINTENANCE: | | | | MATERIAL CHARGED: | | | |
|---------------------------|------|----|------|-------------------|--|--|--|
| Work | Date | By | Hrs. | | | | |
| Stop signs | | | | | | | |
| Other signs | | | | | | | |
| Lines | | | | | | | |
| Crosswalks | | | | | | | |
| Stencils | | | | | | | |
| Meters Out of Service | | | | | | | |
| Meters in Service | | | | | | | |
| Posts installed | | | | | | | |
| Painted posts | | | | | | | |
| Numbered posts | | | | | | | |
| Curbs painted | | | | | | | |
| Other | | | | | | | |

| LABOR CHARGED: | | | |
|----------------|------|------|------|
| Name | Hrs. | Name | Hrs. |
| | | | |
| | | | |
| | | | |
| | | | |

| INVOICED: | | |
|-----------|-------|------|
| No. | Date: | Amt: |
| | | |

| POSTED: | | |
|---------|---------|-------|
| Shop: | Office: | Maps: |
| | | |

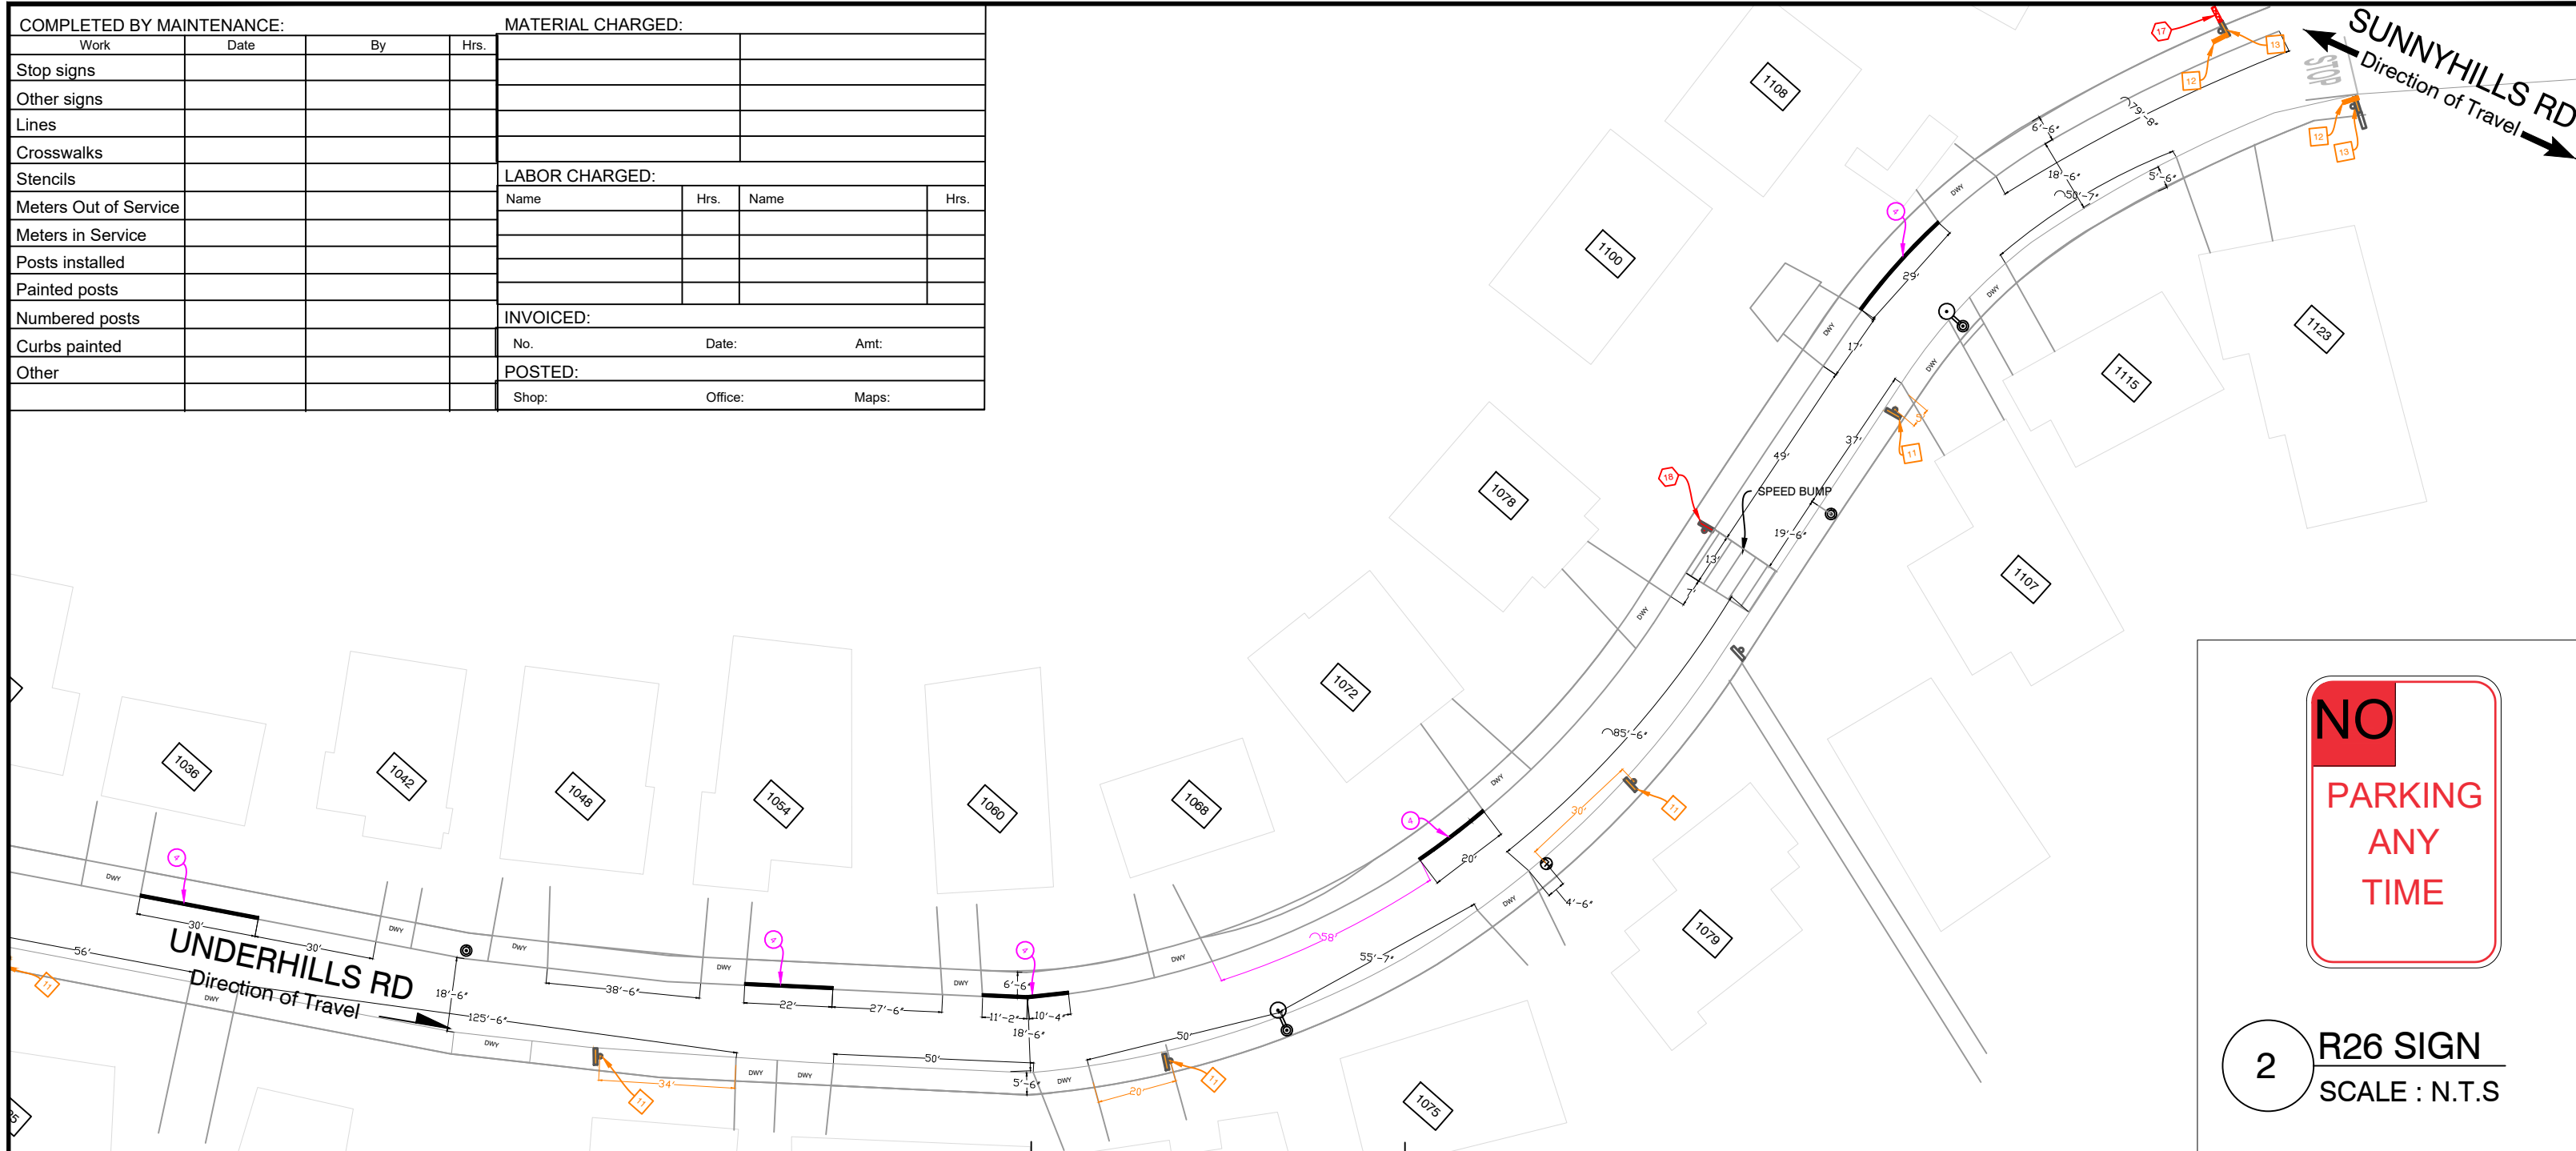

2 R26 SIGN
SCALE : N.T.S

PAGE LEGEND


| | |
|----|---|
| 1 | PAINT GRAY |
| 2 | INSTALL (0) PARKING TS AND L'S ALL ARE 22' APART UNLESS OTHERWISE NOTED |
| 3 | PAINT CURB BLUE |
| 4 | PAINT CURB RED |
| 5 | PAINT CURB GREEN |
| 6 | PAINT CURB WHITE |
| 7 | PAINT CURB YELLOW |
| 8 | REMOVE / GRIND OUT EXISTING T's and L's |
| 9 | PAINT STRIPPING FOR (0) 10' x 5' MOTORCYCLE PARKING SPACES |
| 10 | REPLACE (0) LOADING ZONE SIGNS |
| 11 | INSTALL (4) R26 NO PARKING ANYTIME SIGN ON (2) NEW POLES SEE DETAIL 2 |
| 12 | INSTALL (2) R6-1 ONE WAY SIGN POINTING NORTH EAST |
| 13 | INSTALL (2) R5-1 DO NOT ENTER SIGN ON EXISTING POLE |
| 14 | INSTALL (0) COMBINED ZONE SIGNS |
| 15 | INSTALL NEW WAY FINDING PARKING GARAGE SIGN (LEFT ARROW) |
| 16 | REMOVE (0) MULTISPACE KIOSK |
| 17 | REMOVE (1) SPEED BUMP AHEAD SIGN |
| 18 | REMOVE (1) 15 MPH SPEED BUMP SIGN |
| 19 | REMOVE (0) STOP SIGN |
| 20 | REMOVE (0) SHORT-TERM PARKING SIGN |
| 21 | INSTALL (0) GRAY DOME SINGLE SPACE METERS ON 2 POLES |
| 22 | INSTALL (0) YELLOW DOME SINGLE SPACE METERS ON 7 POLES |
| E | EXISTING SINGLE OR MULTI-SPACE METER AND POLE |

COLOR LEGEND

| | |
|---|---|
| # | PAINT WORK |
| # | SIGN WORK |
| # | REMOVAL WORK (EQUIPMENT TO BE RETURNED TO METER SHOP CITY OF OAKLAND) |
| # | METER WORK |

SYMBOL LEGEND

| | |
|--|---|
| | NEW CURB TO BE PAINTED |
| | EXISTING CURB TO REMAIN NO NEED TO REPAINT |
| | EXISTING LIGHT POLE WITH SIGN TO BE REMOVED |
| | EXISTING LIGHT POLE WITH SIGN TO REMAIN |
| | EXISTING LIGHT POLE |
| | POLE ONLY |
| | EXISTING SIGN AND POLE (to remain not in scope of work) |
| | EXISTING POLE (To Remain) NEW SIGN |
| | NEW POLE NEW SIGN |
| | POLE AND SIGN TO BE REMOVED AND RETURNED TO METER SHOP |
| | EXISTING MAIL BOX |
| | EXISTING BIKE RACK |
| | DIRECTION OF TRAVEL |
| | ONE WAY |
| | DWY or DW : DRIVEWAY |
| | CR : CURB RETURN |
| | (E) : EXISTING |
| | (N) : NEW |
| | GROUND LEVEL OBSTRUCTION |
| | ELECTRICAL BOX |
| | GARBAGE |
| | (FH) (E) FIRE HYDRANT |
| | PED. BUTTON POLE |
| | TRAFFIC SIGNAL |
| | SUB BASEMENT VENT |
| | UTILITY POLE |
| | GROUNDING WIRE OF UTILITY POLE |

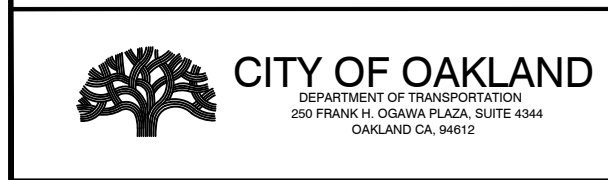

UNDERHILLS RD - SIGN INSTALL - PAGE 3

| | | | | |
|----------------------|--------------|------|----|-------|
| SERVICE REQUEST No.: | Rev. No. | DATE | BY | ISSUE |
| Work Order No.: | | | | |
| Child WO No.: | | | | |
| CHECKED BY | DANA IRVING | | | |
| DESIGNED BY | IRVING, DANA | | | |
| DRAWN BY | IRVING, DANA | | | |

DATE: 3/27/2025

(UH) PAGE 3 OF 3

SCALE: Custom

Issued Date: 3/27/25

SUPERVISOR (PARKING & MOBILITY)

Authorization