






Oakland
DEPARTMENT OF
TRANSPORTATION

Upper Telegraph Avenue Complete Streets Project Two Design Options

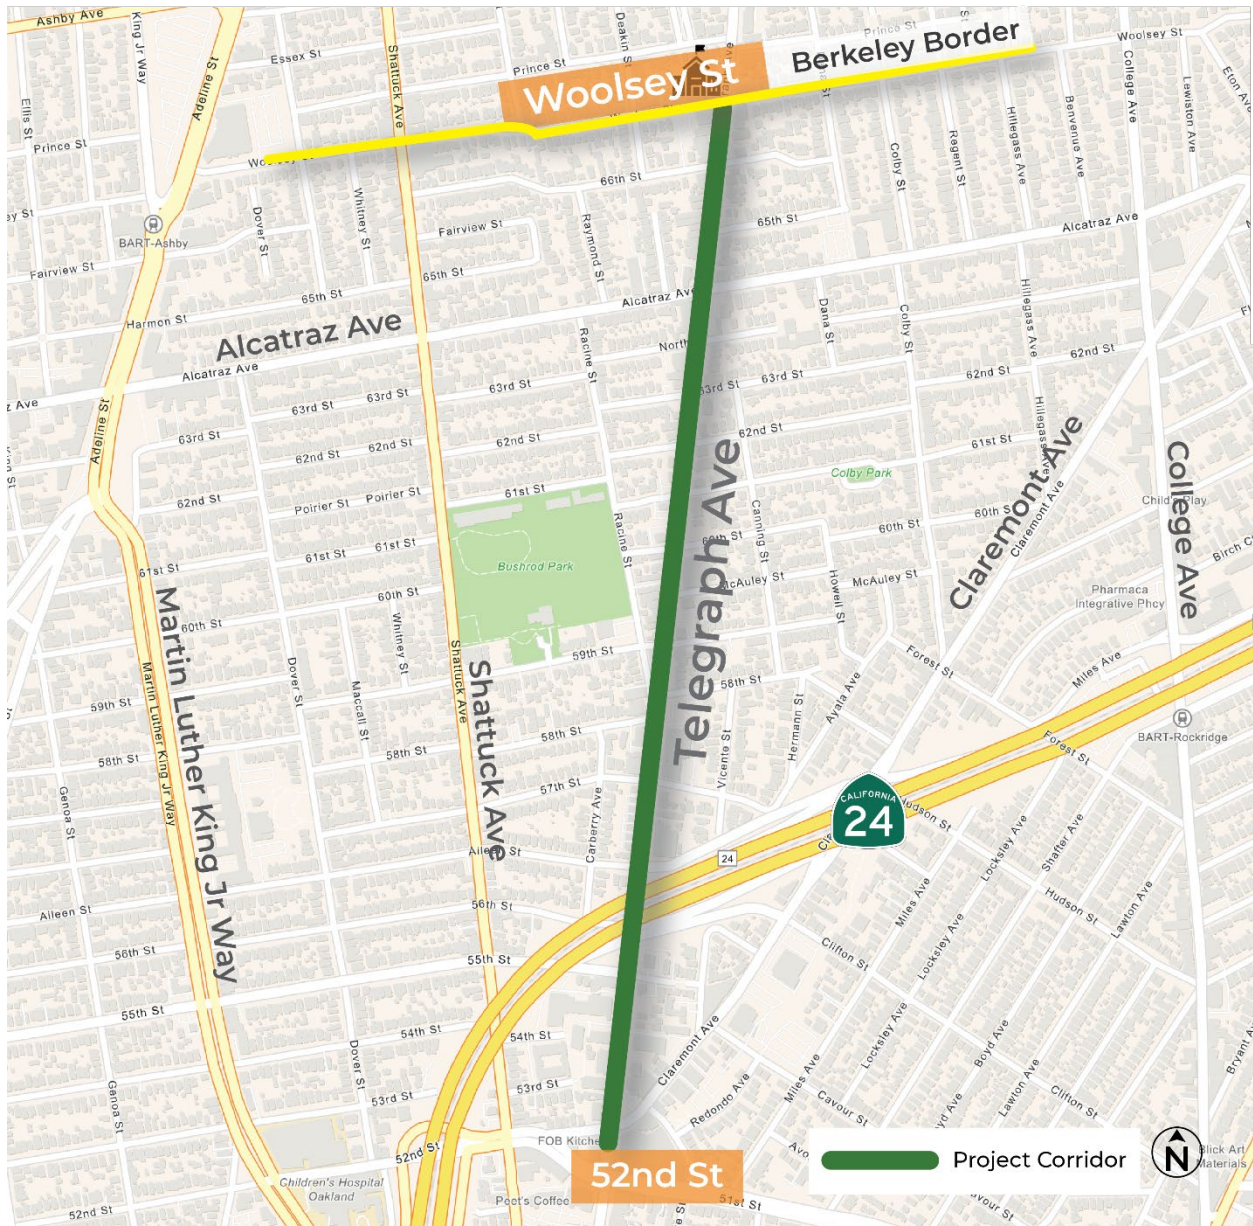

Option 1: 4-to-3 Lane Road Diet + Separated Bike Lanes

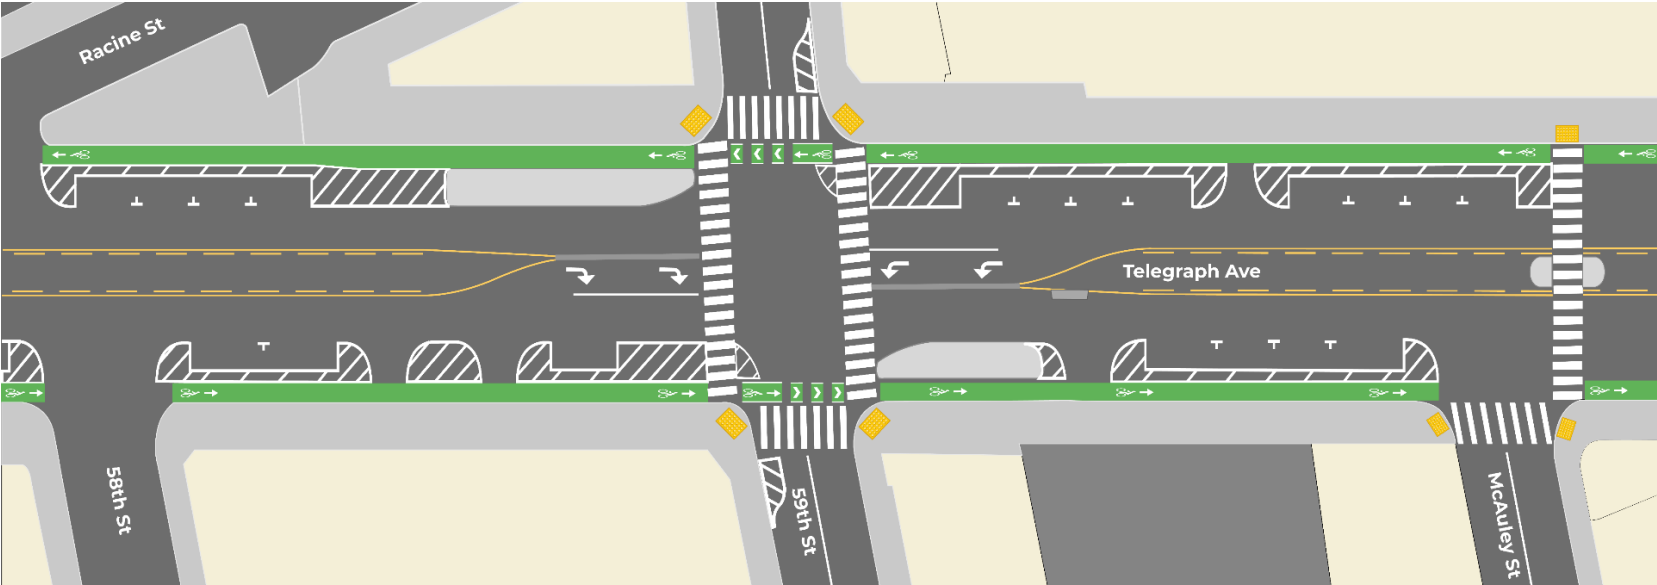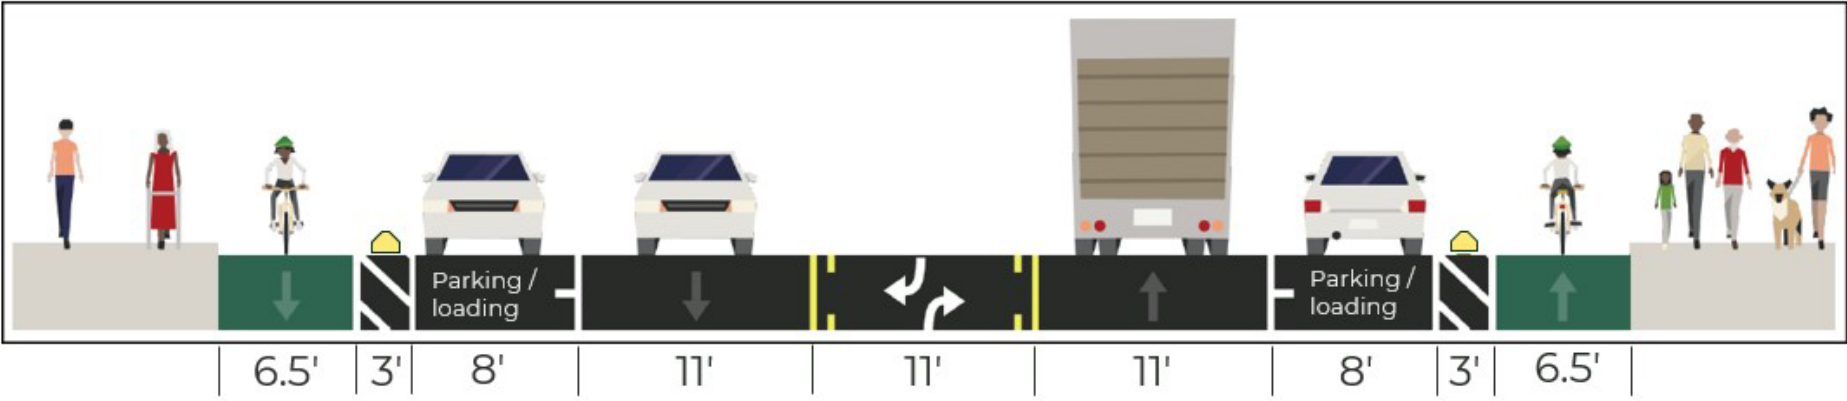

Option 2: Bus-Only Lanes + Separated Bike Lanes

