

OAKLAND ESTUARY

EXISTING UTILITIES


1) THE UTILITIES SHOWN ON THIS PLAN ARE DERIVED FROM RECORD DATA/OR SURFACE OBSERVATION AND ARE APPROXIMATE ONLY. ACTUAL LOCATION AND SIZE, TOGETHER WITH PRESENCE OF ANY ADDITIONAL UTILITY LINES NOT SHOWN ON THIS PLAN, SHALL BE VERIFIED IN THE FIELD BY THE CONTRACTOR DURING CONSTRUCTION.

ABBREVIATIONS

SYMBOL	DESCRIPTION
EBMUD	EAST BAY MUNICIPAL UTILITY DISTRICT
EX	EXISTING
INT	INTERCEPTOR
RW	RECLAIMED WATER
SD	STORM DRAIN
SS	SANITARY SEWER
W	WATER

LEGEND

PROPOSED	EXISTING
STORM DRAIN MAIN	EX 15" SD
SANITARY SEWER MAIN	EX 8" SS
WATER MAIN	EX 12" W
RECLAIMED WATER MAIN	
POINT OF CONNECTION TO EXISTING UTILITY	•
STORM DRAIN DISCHARGE	←

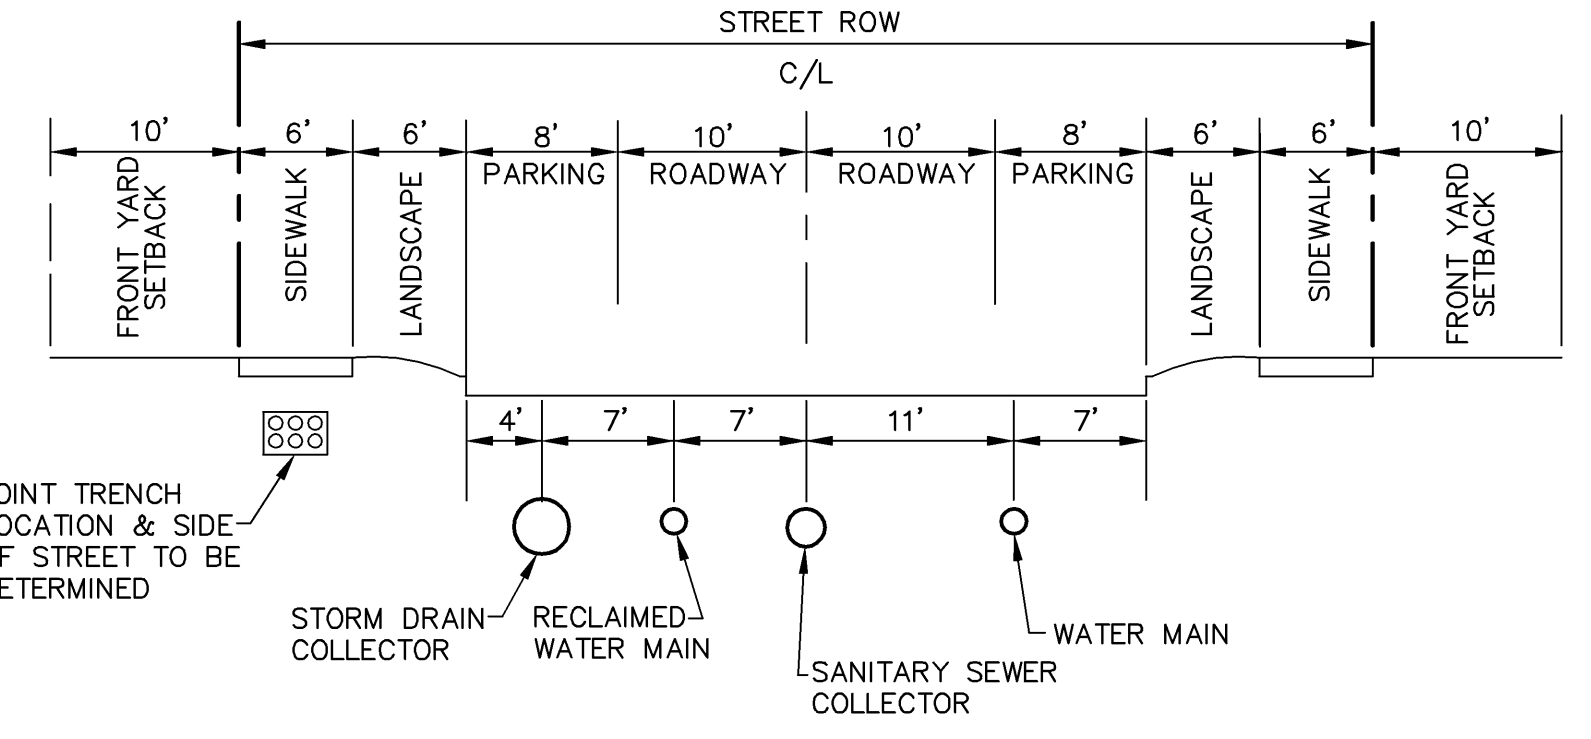

TYPICAL PUBLIC UTILITY LOCATIONS
SCALE: 1"=10'

BROOKLYN BASIN
Oak to 9th Development Plan
CITY OF OAKLAND, CALIFORNIA

OAKLAND HARBOR PARTNERS

ROMA
URBAN DESIGN, MASTER PLANNING AND LANDSCAPE ARCHITECTURE
ROMA Design Group
1327 Stockton Street
San Francisco, California 94133
Telephone (415) 616-9800

CONSULTANT:
BKF
ENGINEERS / SURVEYORS / PLANNERS
255 Shoreline Drive, Suite 200
Redwood City, CA 94065
650.482.6300(TEL) 650.482.6399 (FAX)

REVISION	DATE
P.U.D. SUBMITTAL	02-06-04
PRELIMINARY DEVELOPMENT PLAN SUBMITTAL	07-01-05
PRELIMINARY DEVELOPMENT PLAN SUBMITTAL	12-06-05

SCALE: 1"=150'
DATE: December 6, 2005
NOTE: THIS DRAWING IS REDUCED AND NOT TO SCALE IF SHEET SIZE IS SMALLER THAN 24" x 36".

SHEET TITLE: **PRELIMINARY UTILITY CONCEPT PLAN**

SHEET NO: **C-4**
XOFX
CASE DRAWER SET