




West Elevation

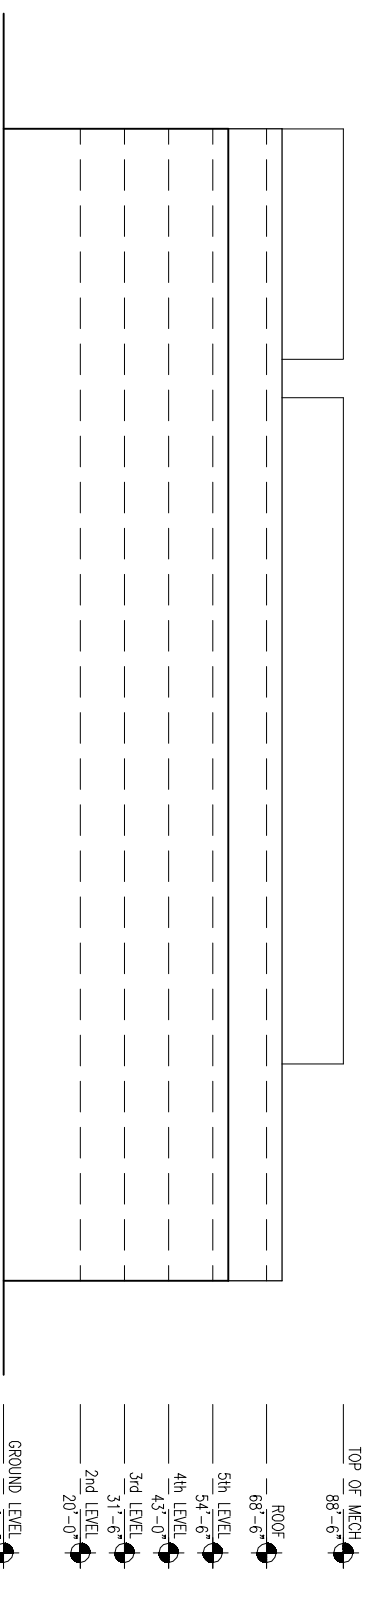

South Elevation



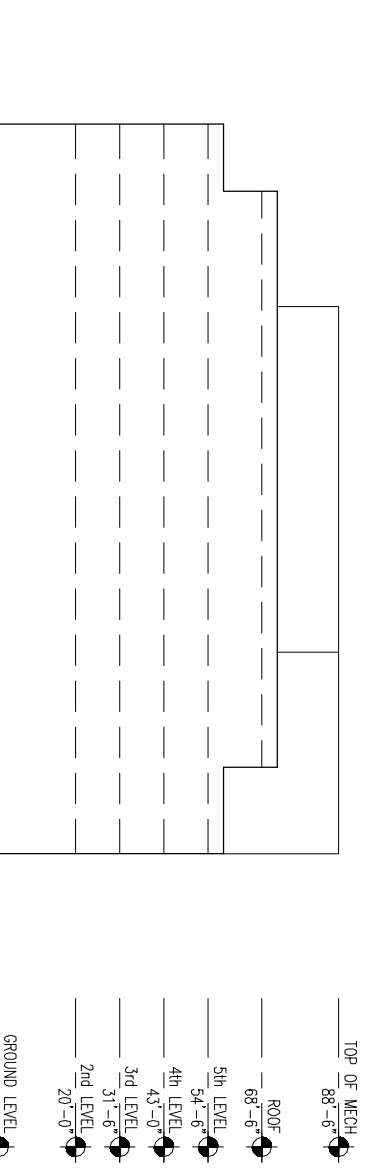



East Elevation

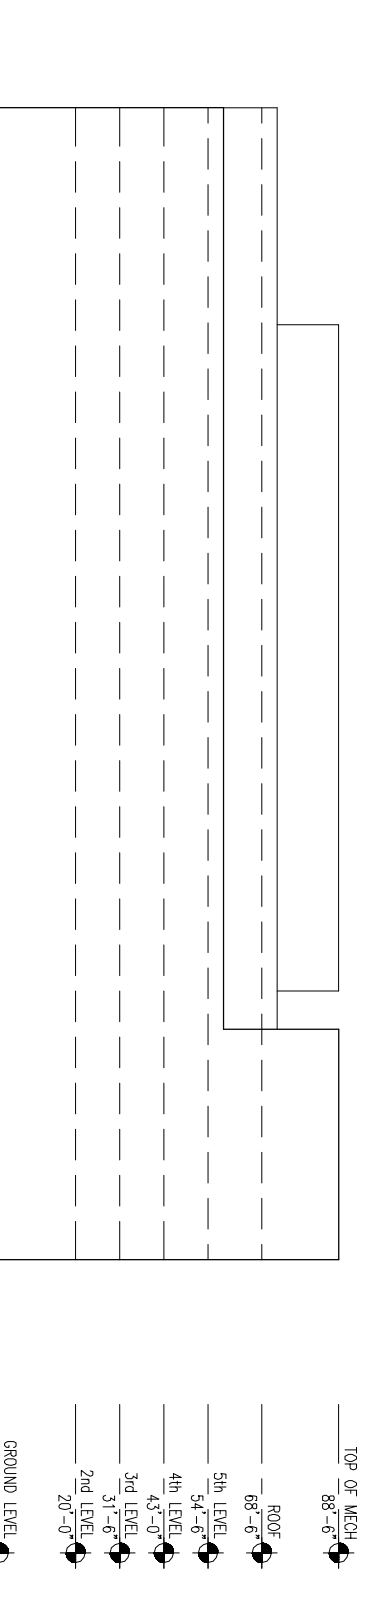

North Elevation




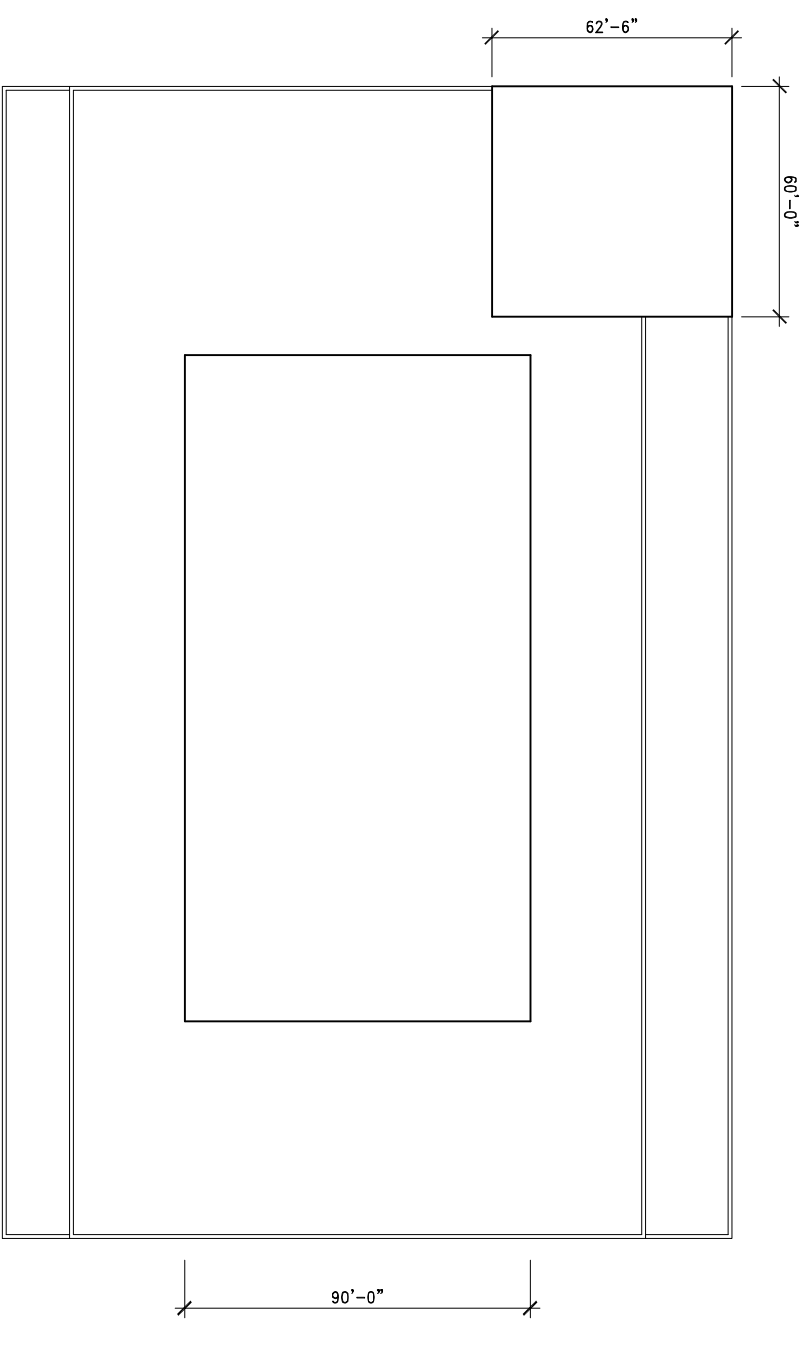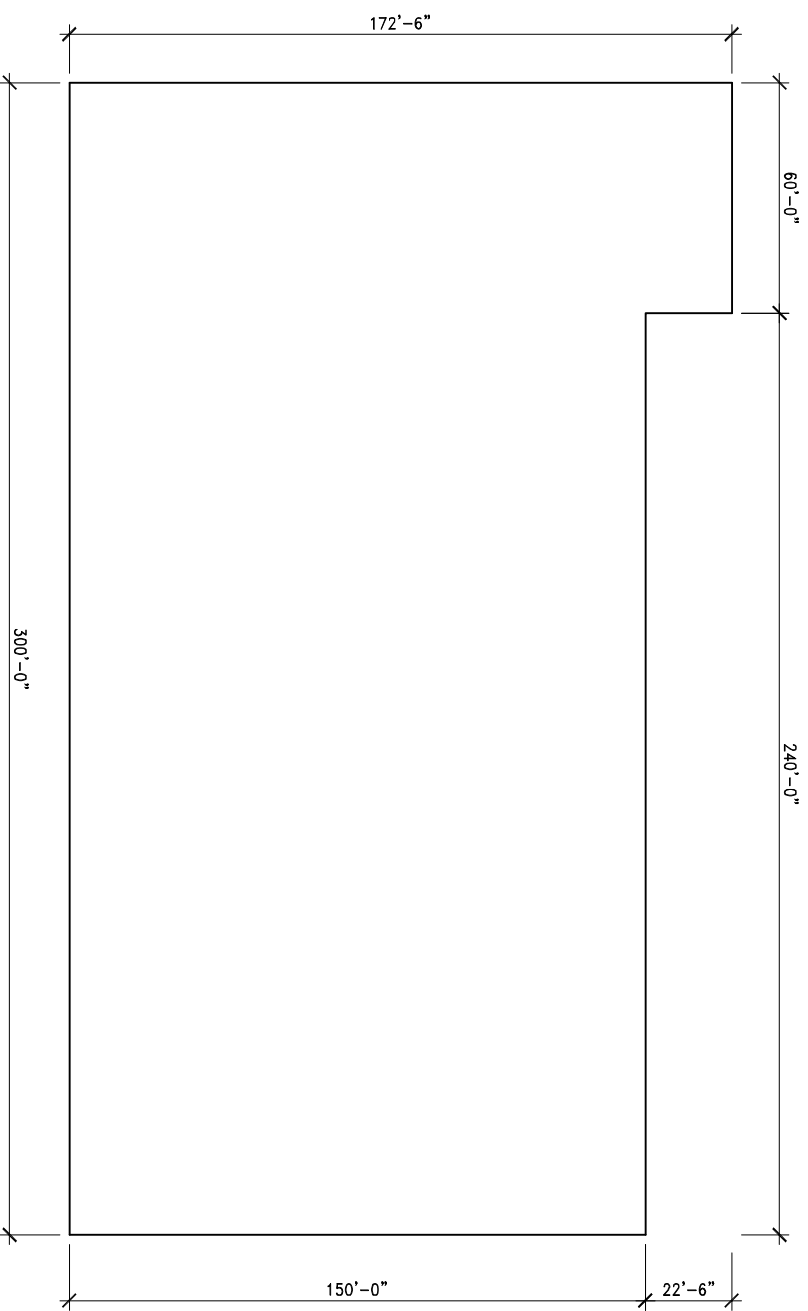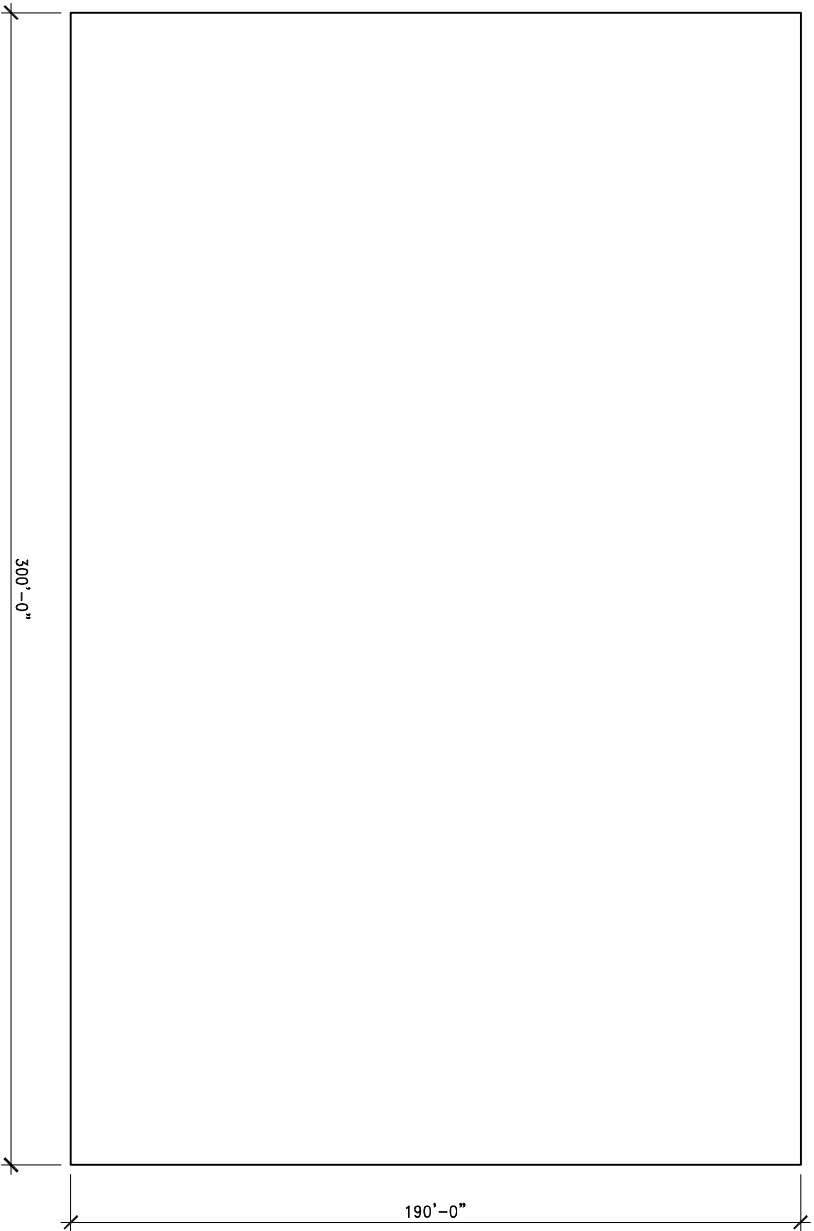

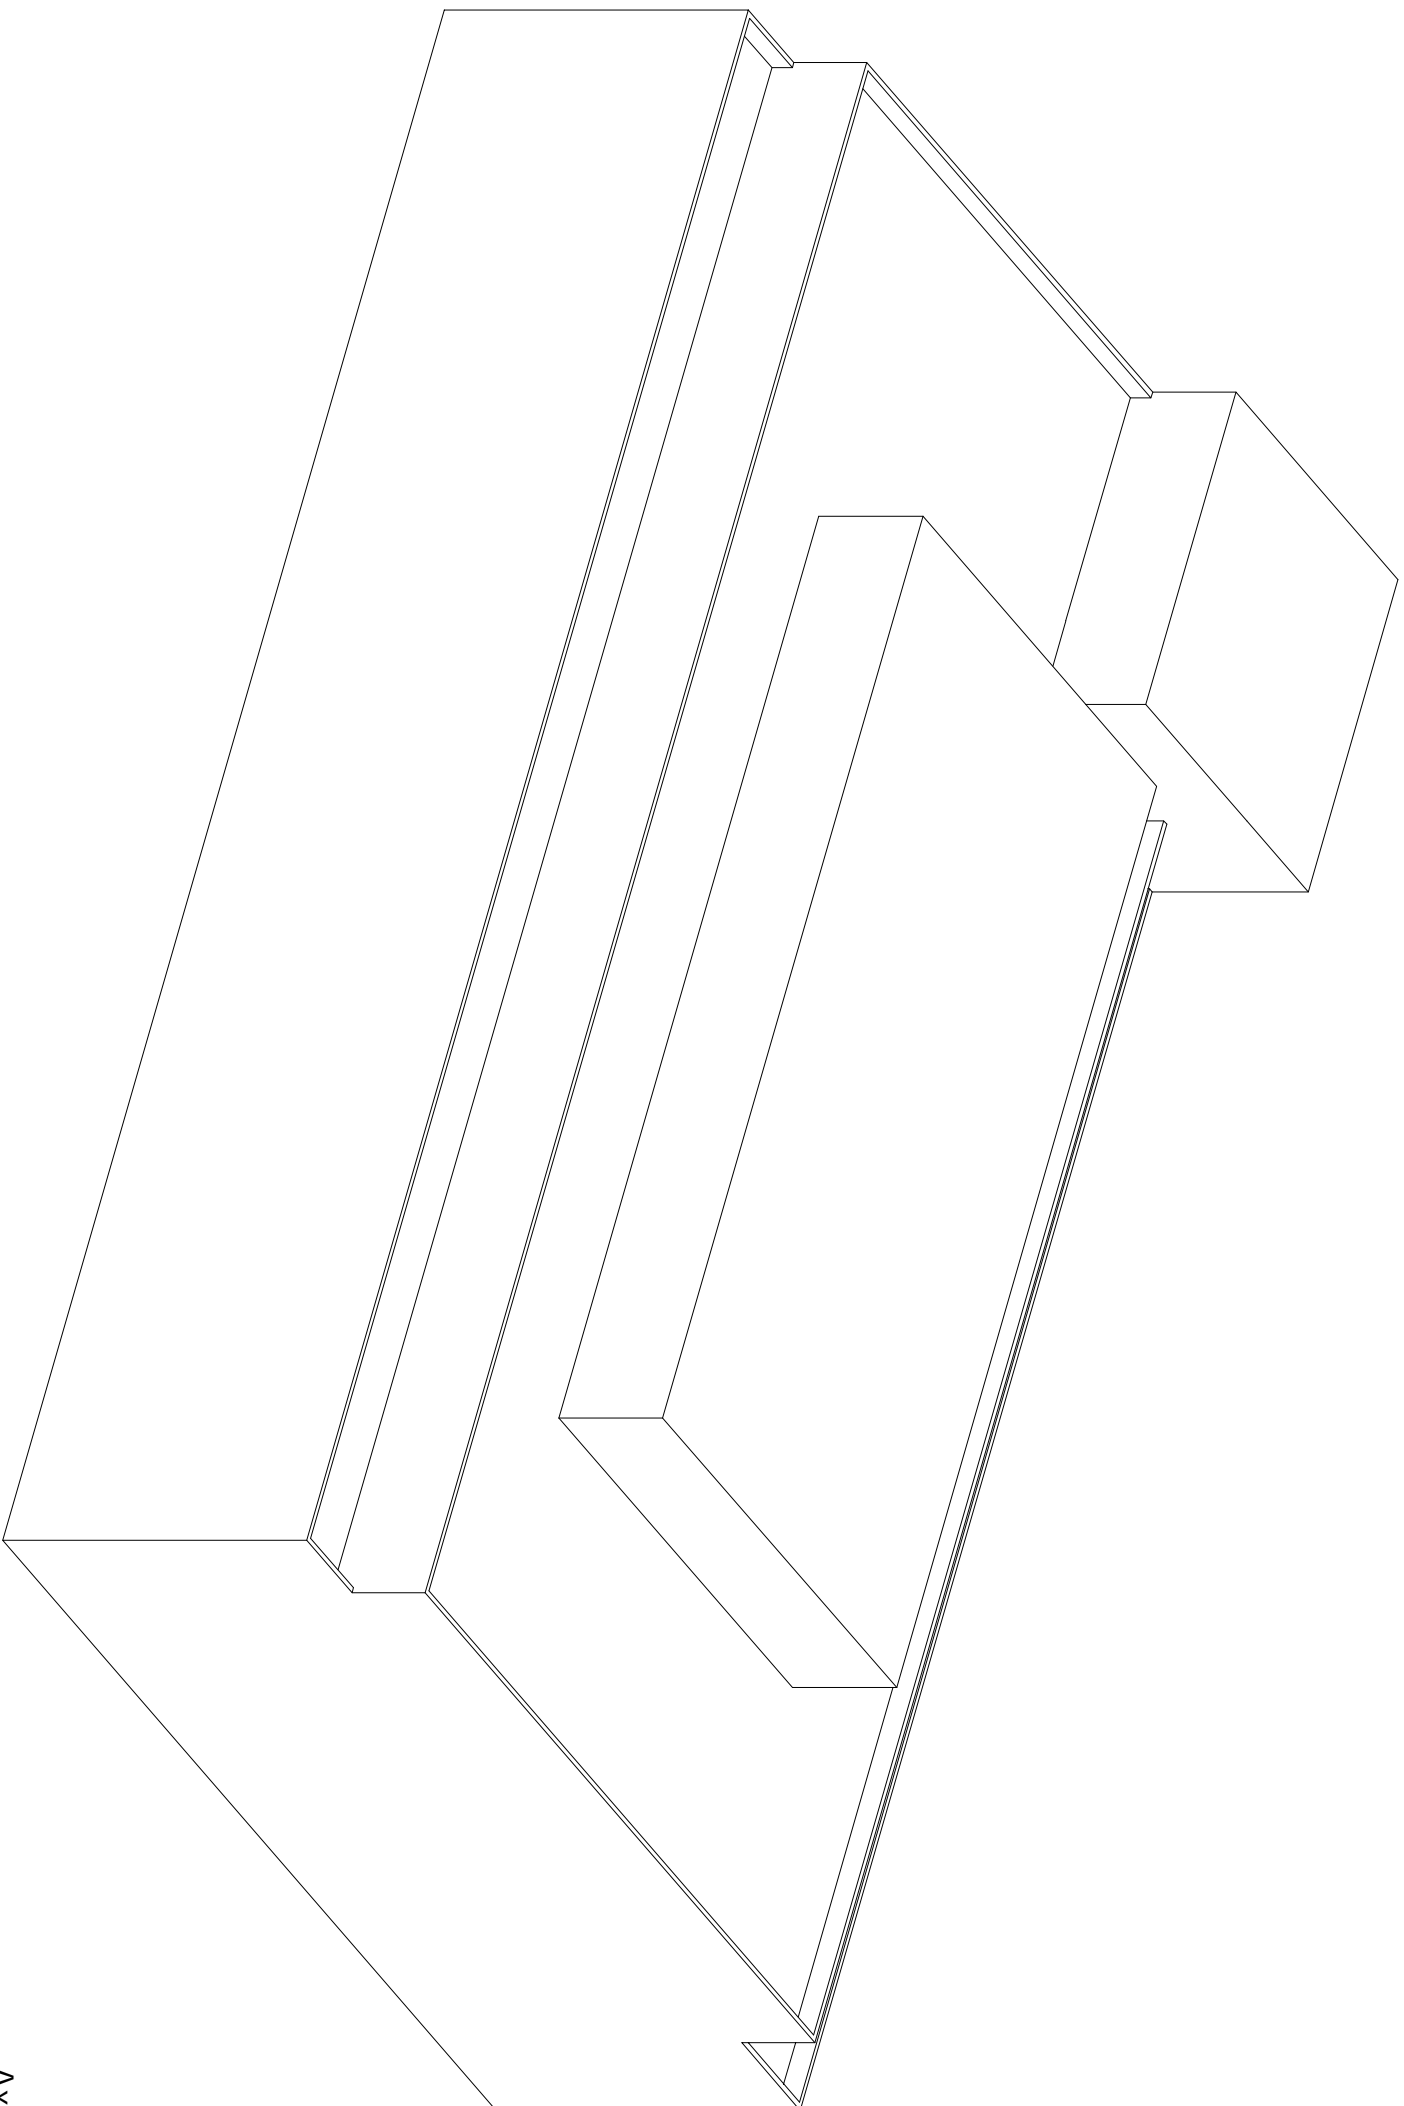


Axonometric View Looking North




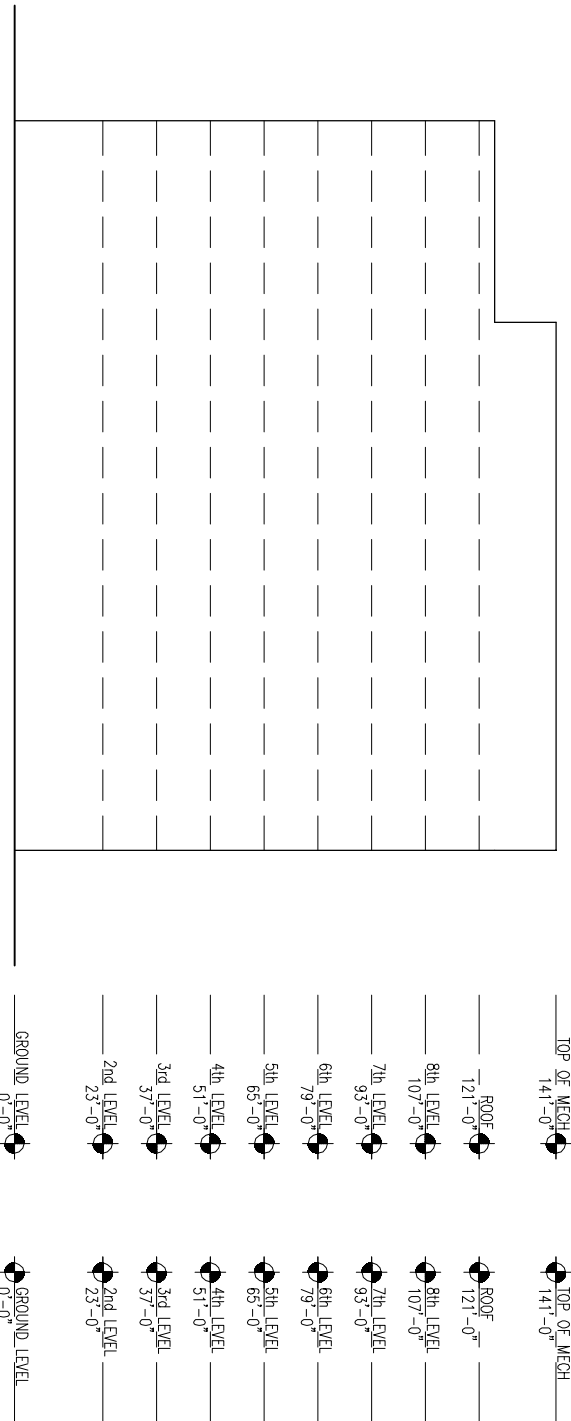


West Elevation

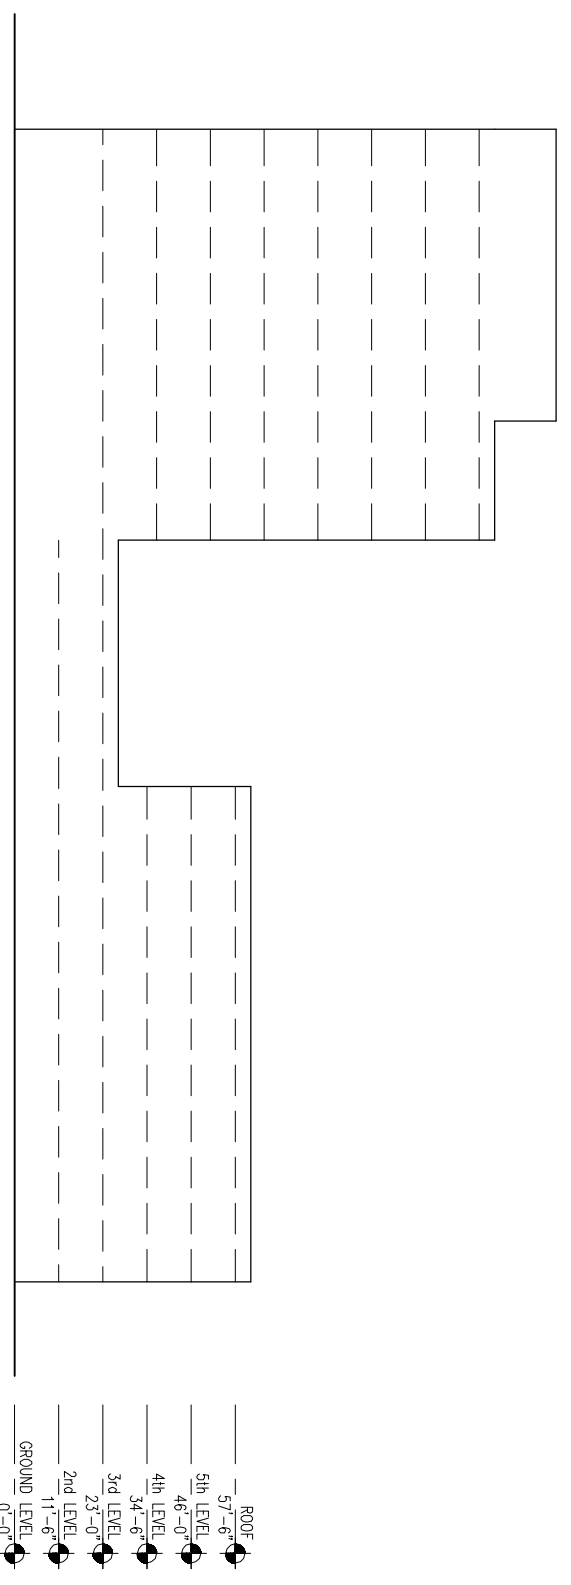

South Elevation

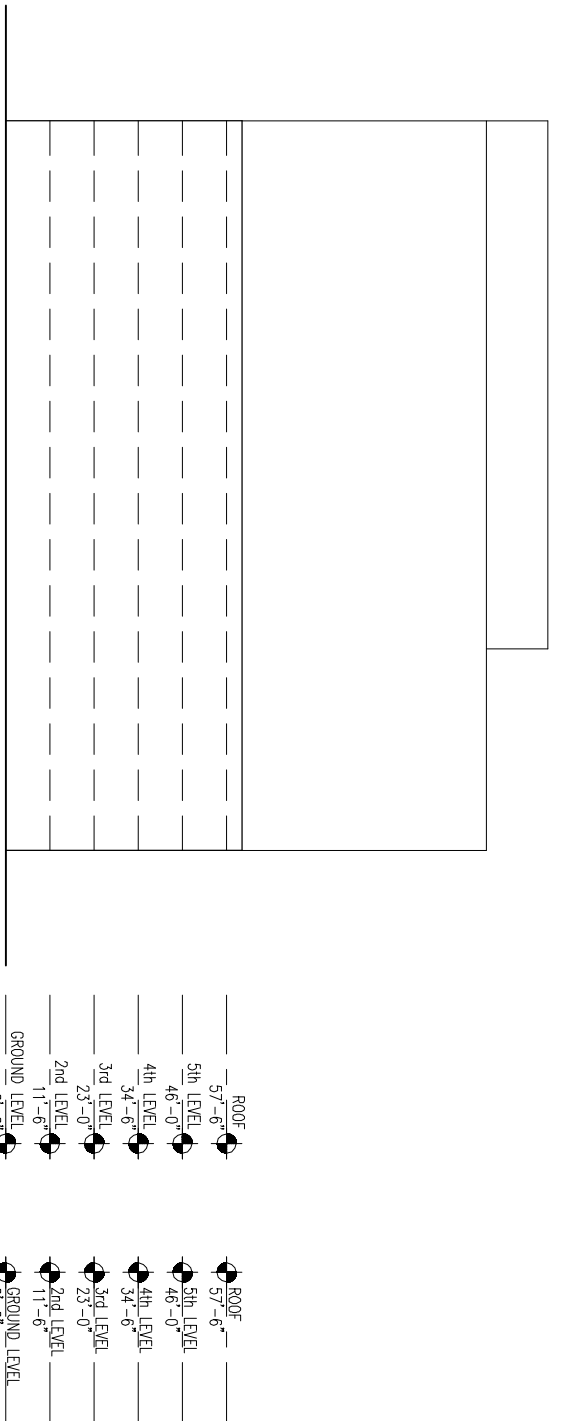


East Elevation

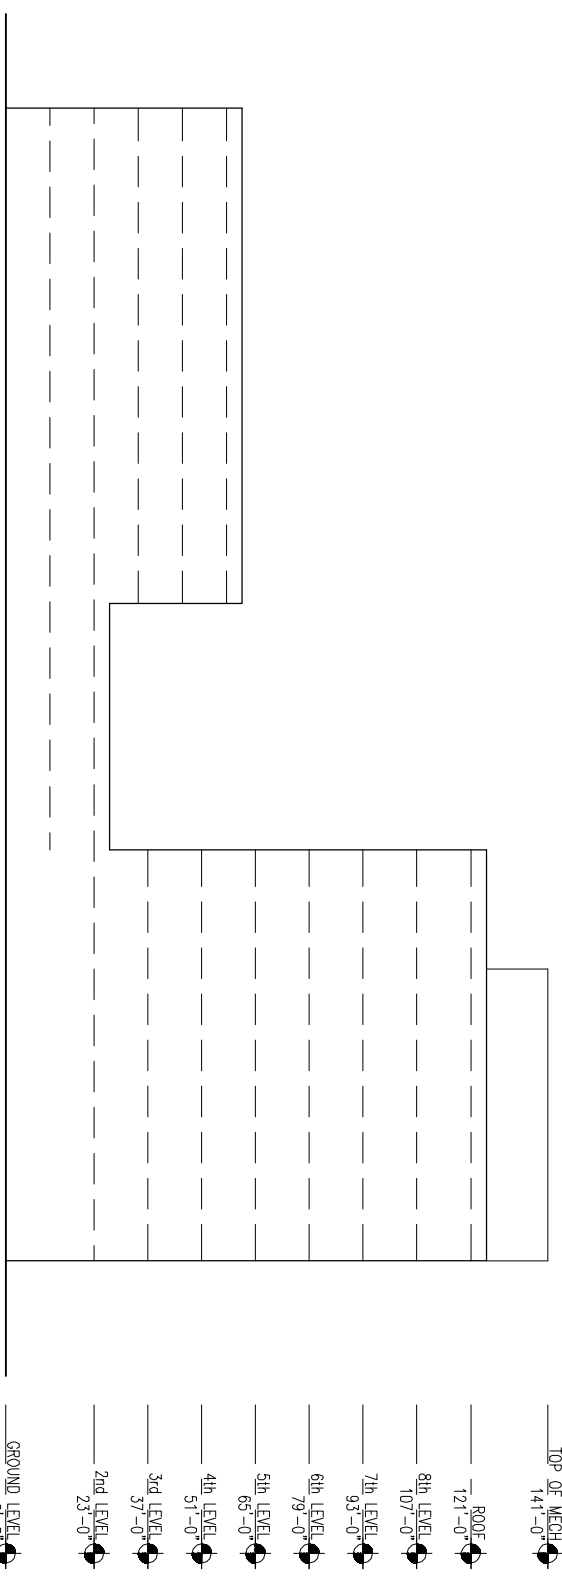


North Elevation




 


Ground Level Plan

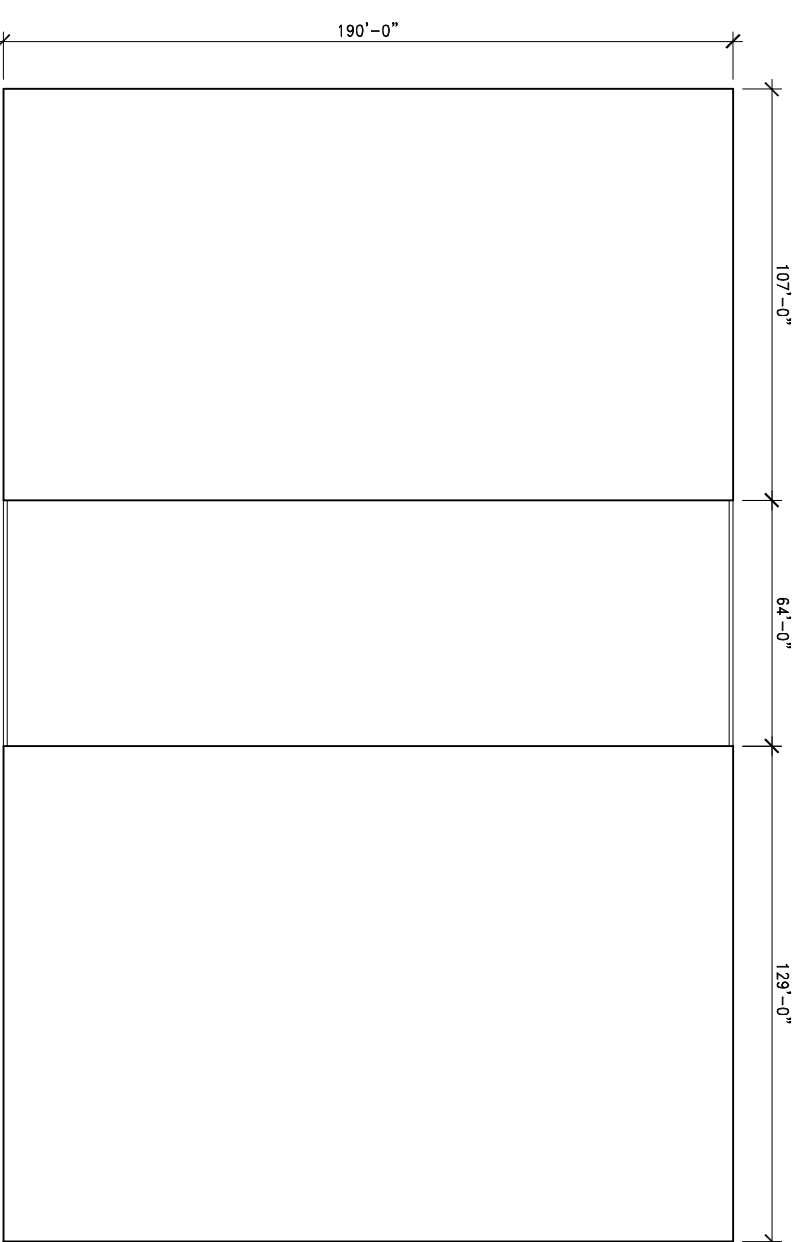

2nd - 4th Level Plan

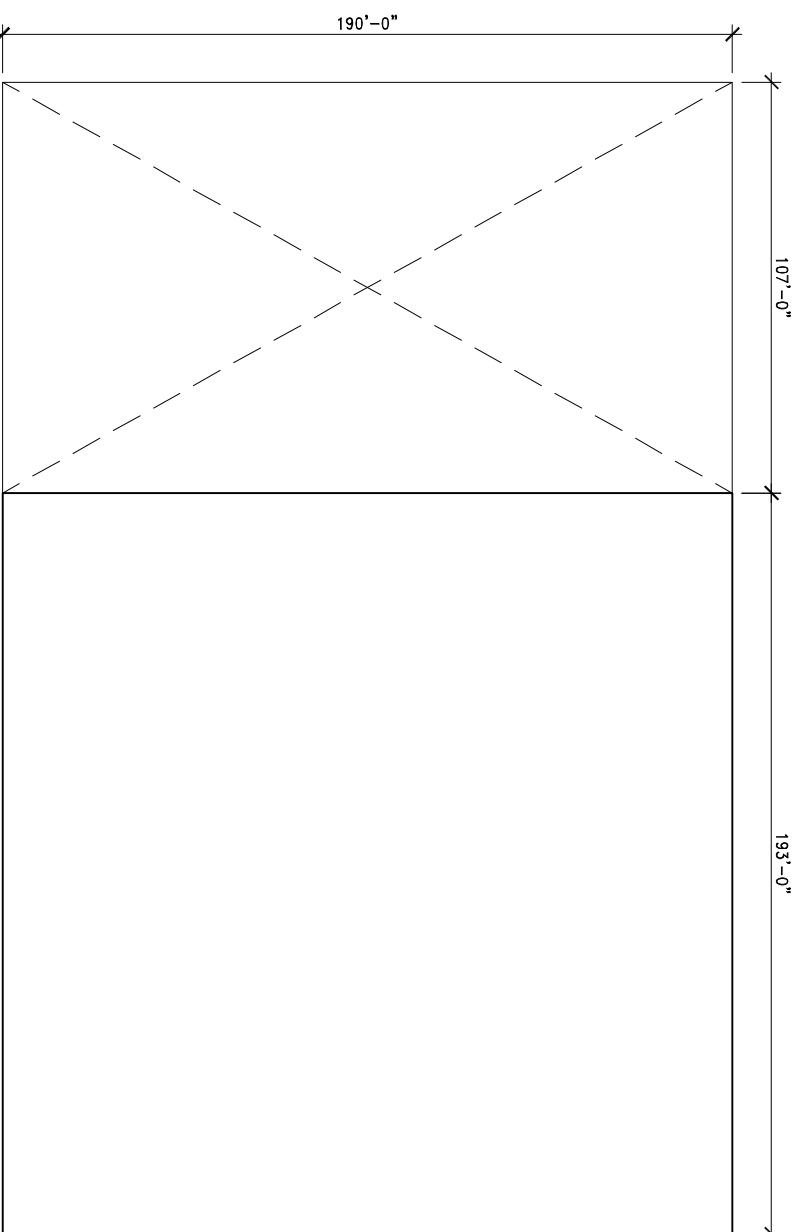


Mezzanine Level Plan

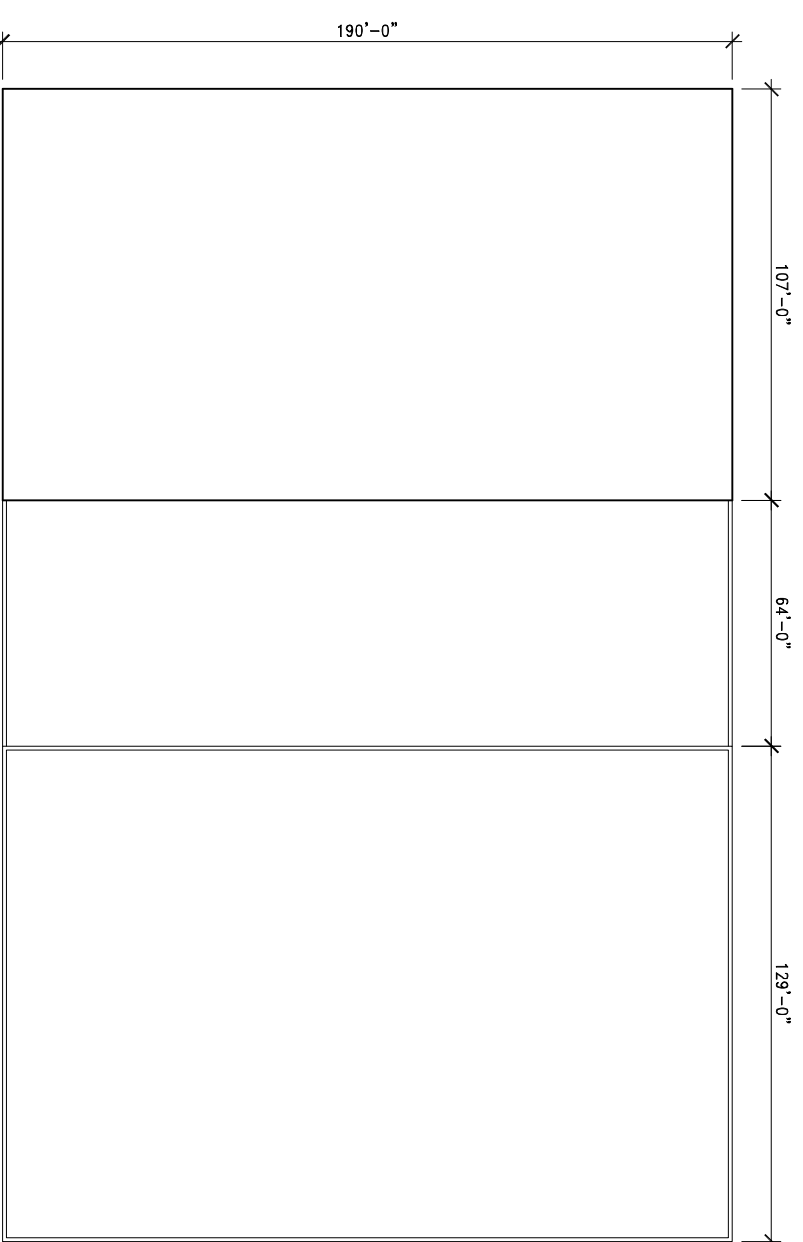

5th - 8th Level Plan




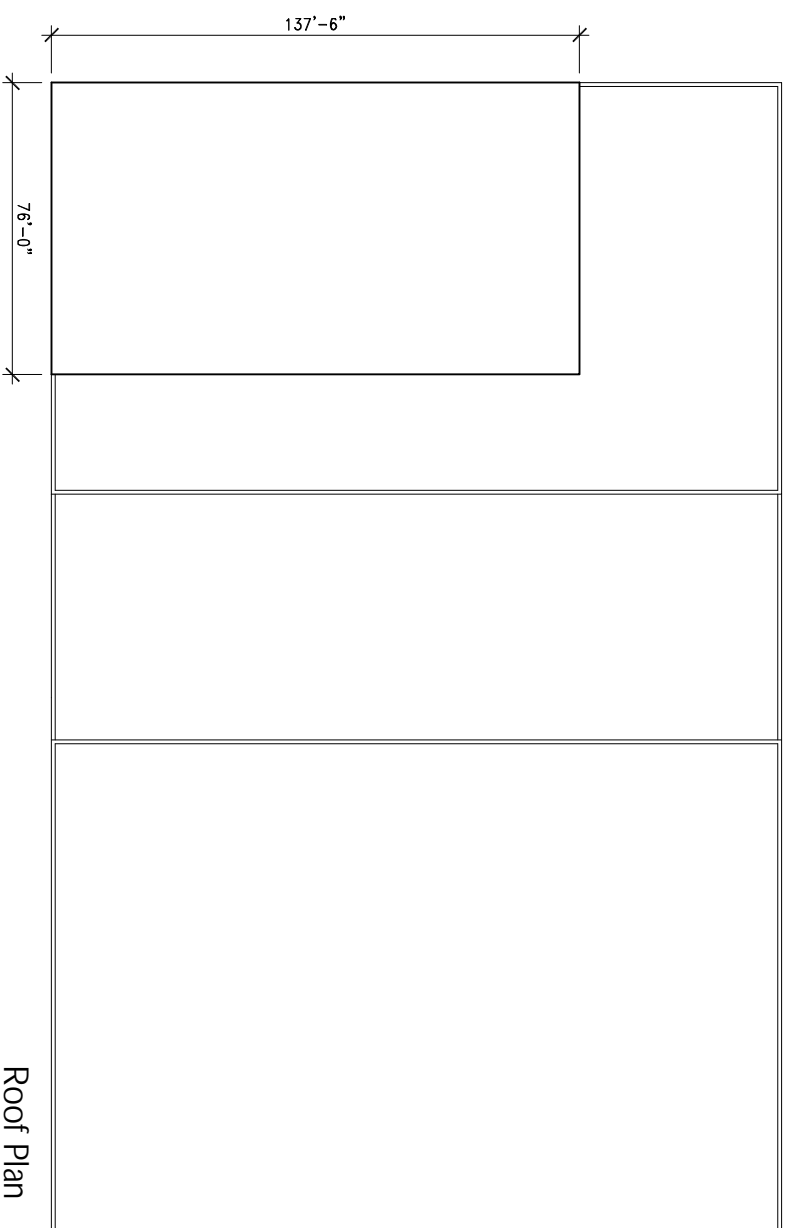

JACK LONDON SQUARE REDEVELOPMENT

PDP APPLICATION February 2004



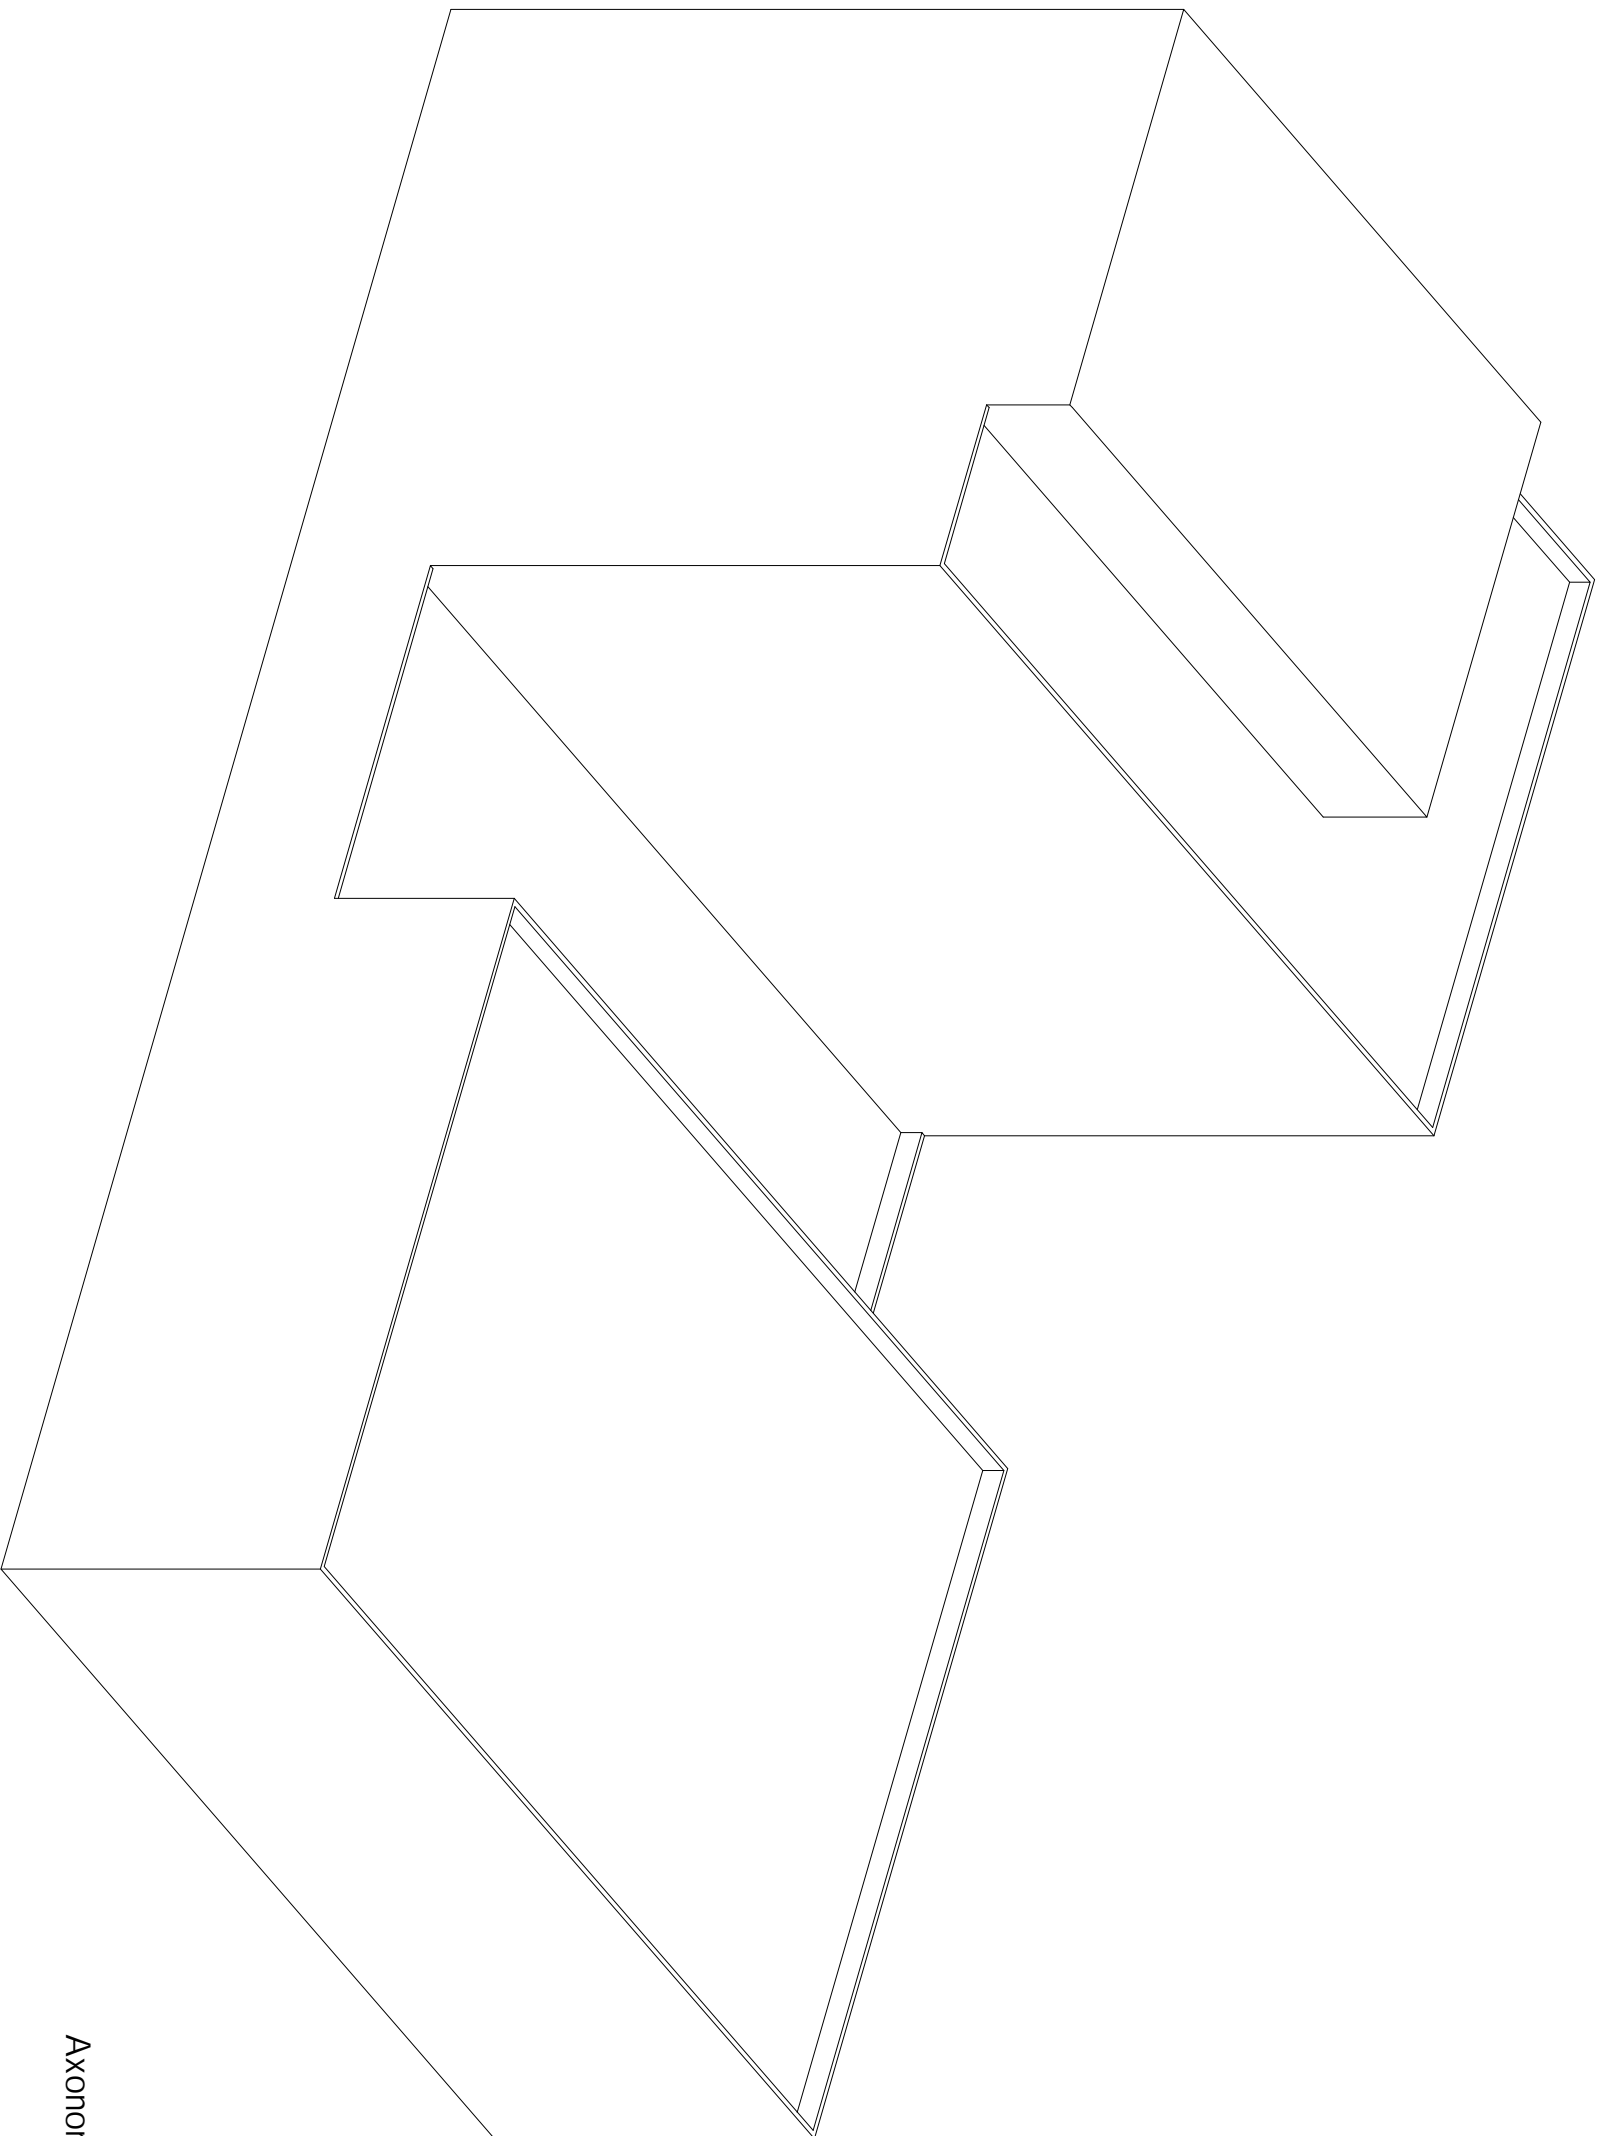

Axonometric View Looking North

