

# CITY OF OAKLAND



DALZIEL BUILDING . 250 FRANK H. OGAWA PLAZA . SUITE 4344 . OAKLAND . CALIFORNIA . 94612  
Public Works Agency TEL: (510) 238-3466  
Transportation Planning & Funding Division FAX: (510) 238-7415

## **Bicycle and Pedestrian Advisory Committee, Monthly Meeting**

**Thursday, February 20, 2014; 5:30-7:30 pm**

**Oakland City Hall, Sgt Daniel Sakai Hearing Room (aka Hearing Room 4), Second Floor**

### **AGENDA**


<b>Time</b>	<b>Item #</b>	<b>Topic</b>	<b>Topic Type</b>
5:30	1	<b>Introductions, appointment of note taker</b> (5 minutes)	Ad
5:35	2	<b>Approval of meeting minutes</b> (5 minutes)—Seek motion to adopt the November 2013 and January 2014 meeting minutes.	A
5:40	3	<b>Road Diet Design for Broadway between Broadway Ter and Keith Ave Attachment</b> (25 minutes)—Staff will give an overview of the design and its plan to coordinate the project with City's roadway resurfacing project and the Caldecott Settlement projects (#12 and #13). Staff will take comments from the committee.	A
6:10	4	<b>19<sup>th</sup> St BART BikeStation update</b> (20 minutes)—Staff from Transportation Planning and the bike station operator selected by BART will provide an update on the development of the attended bicycle parking facility at 19 <sup>th</sup> St BART, a project funded in part by a Safe Routes to Transit grant.	A
6:30	5	<b>BPAC Commission</b> (20 minutes) —The Chair will facilitate a discussion on soliciting applicants for the Bicyclist and Pedestrian Advisory Commission that was created by City Council in early February. The group will also discuss the current BPAC making recommendations to the Mayor's Office regarding individuals seeking appointment to the Commission.	A
6:50	6	<b>Review of projects for TDA Article 3 and Pedestrian CIP (Measure B) funding</b> (30 minutes)—The committee will review a list of possible projects refined from the January 2014 BPAC meeting and provide input on priorities for these two annual fund sources.	A
7:20	7	<b>Announcements, suggestions for next meeting topics</b> (10 minutes)	Ad

#### **\* Topic Types:**

I=informational; A=action item; Ad=administrative

**Agenda online at:** [www2.oaklandnet.com/n/OAK044954](http://www2.oaklandnet.com/n/OAK044954)



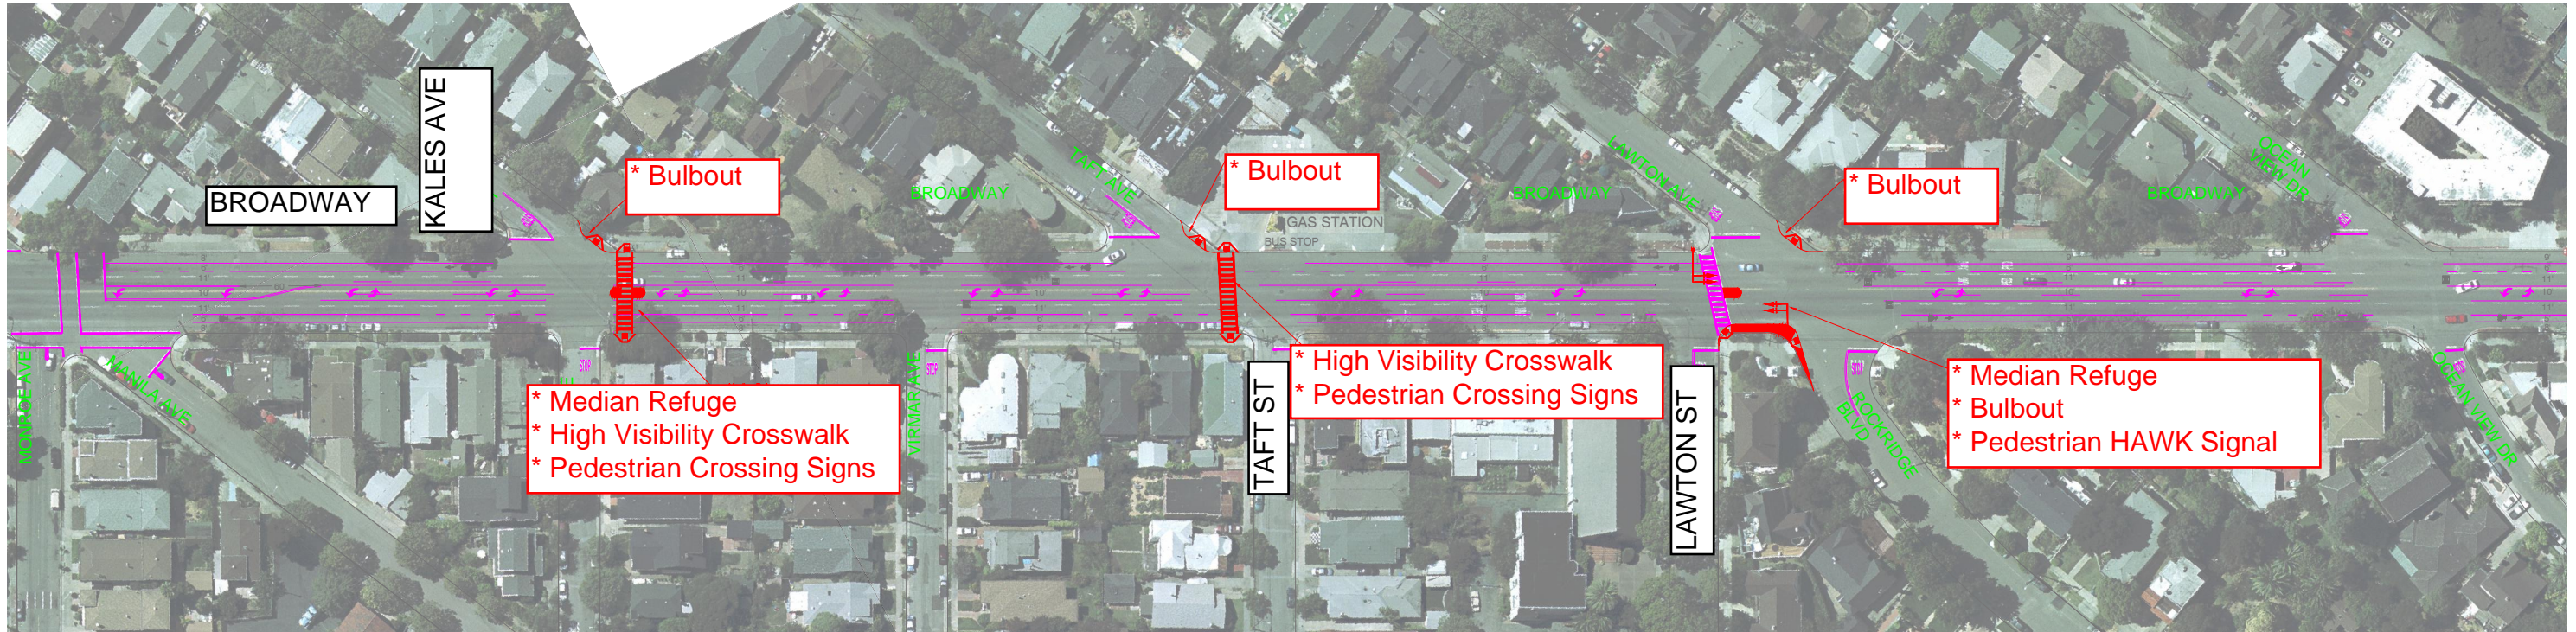

**CITY OF OAKLAND**  
DEPARTMENT OF ENGINEERING AND CONSTRUCTION  
250 FRANK H. OGAWA PLAZA, SUITE 4344 \* OAKLAND CA, 94612  
(510) 238-3466 \* FAX (510) 238-7415

## BROADWAY

REVIEWED BY

DESIGNED BY

DRAWN BY

No.

DATE

BY

REFERENCE

## IMPROVEMENT PLAN

PROJECT NO.

SCALE:

DATE: DATE

SHEET NO.

XX OF YY