


SUPERVISING CIVIL ENGINEER

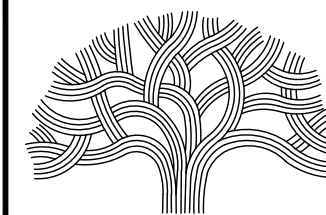



CITY OF OAKLAND

DEPARTMENT OF TRANSPORTATION
250 FRANK H. OGAWA PLAZA, SUITE 4314 * OAKLAND CA, 94612
(510) 238-3437 * FAX (510) 238-7227



CIVIL ENGINEER	NO.	DATE	BY	REFERENCE
RCE NO. <u>C55964</u>				
CHECKED BY <u>AO</u>				
DESIGNED BY <u>JB</u>				
DRAWN BY <u>KCB</u>				

Proposed Design
14th Street Safety Project


PROJECT NO. 1006187	
SCALE: 1" = 20'	SHEET NO. SE-1
DATE: Sep 4, 2024	1 OF 100

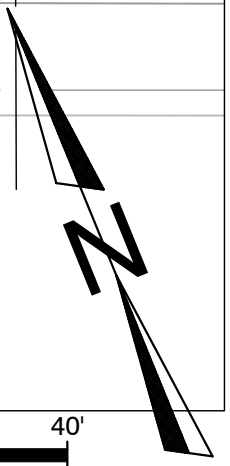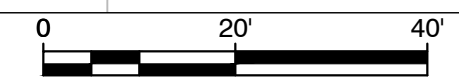

DRAWING NAME: Z-11_ACTIVE\1006187-14th St HSIP\02_DESIGN\0_CAD\2_Sheets\Pub 1 to 4.dwg
PLOT DATE: 09-05-24
PLOTTED BY: boudraj

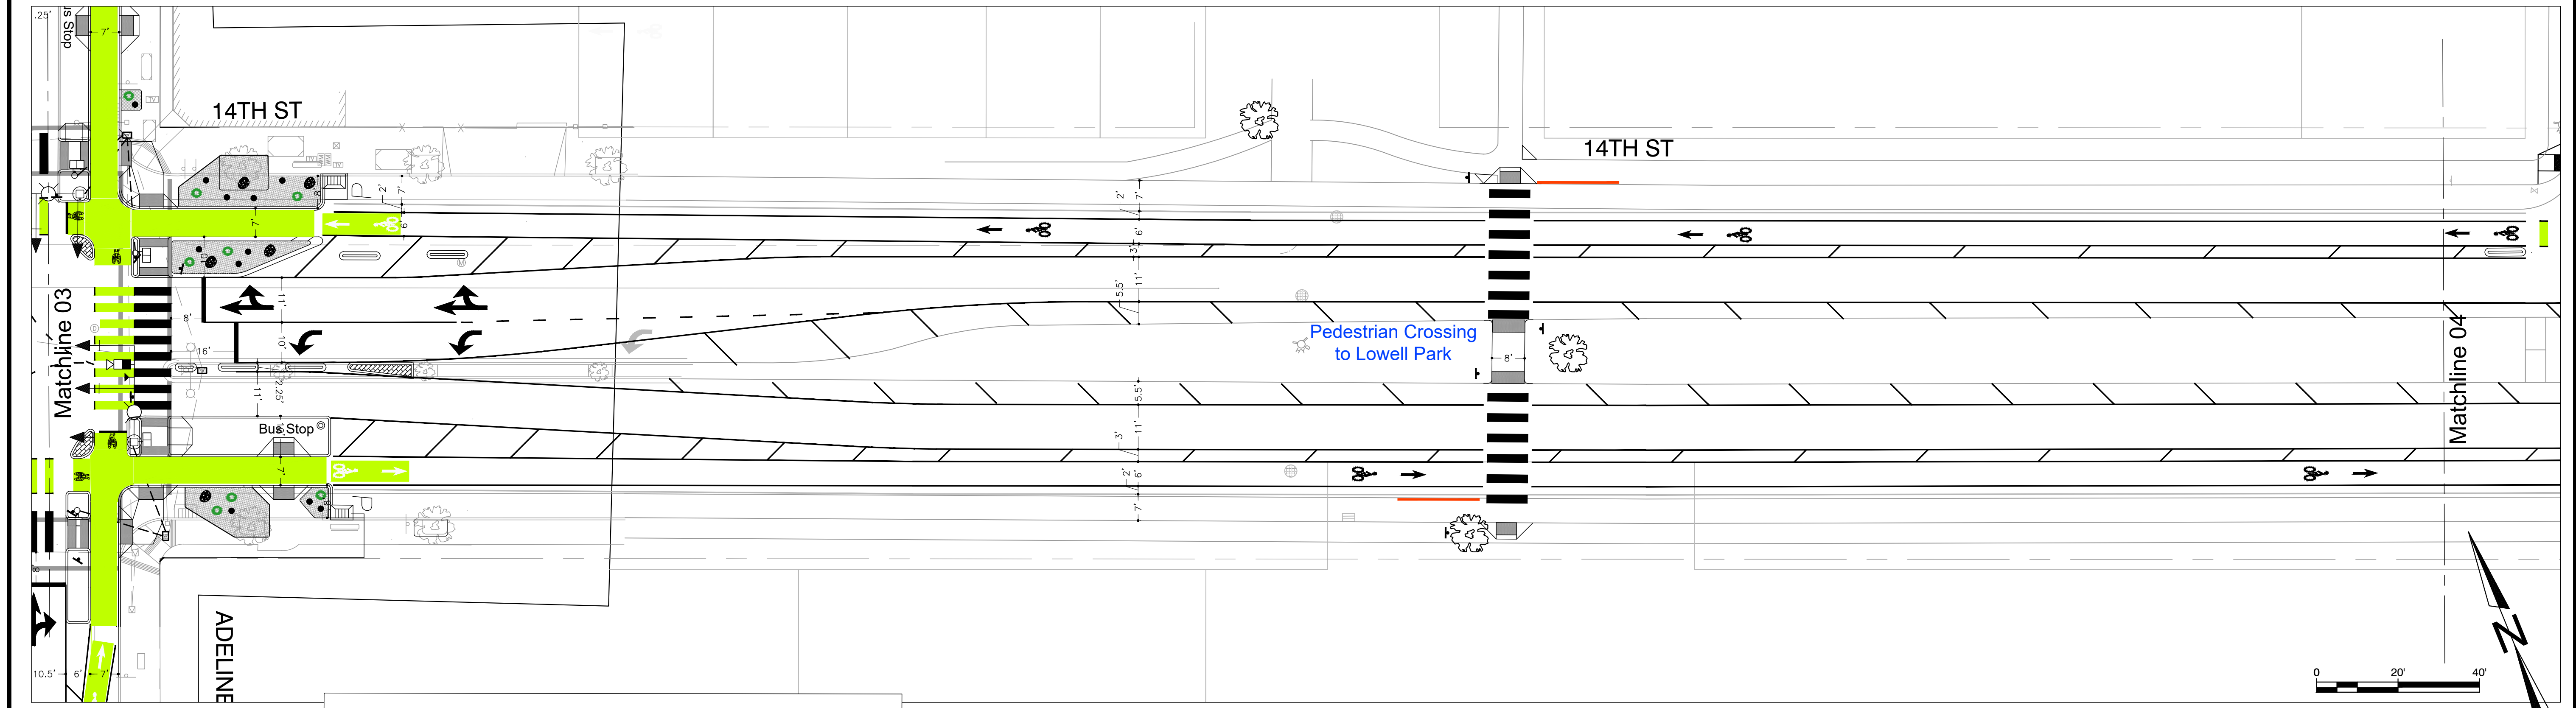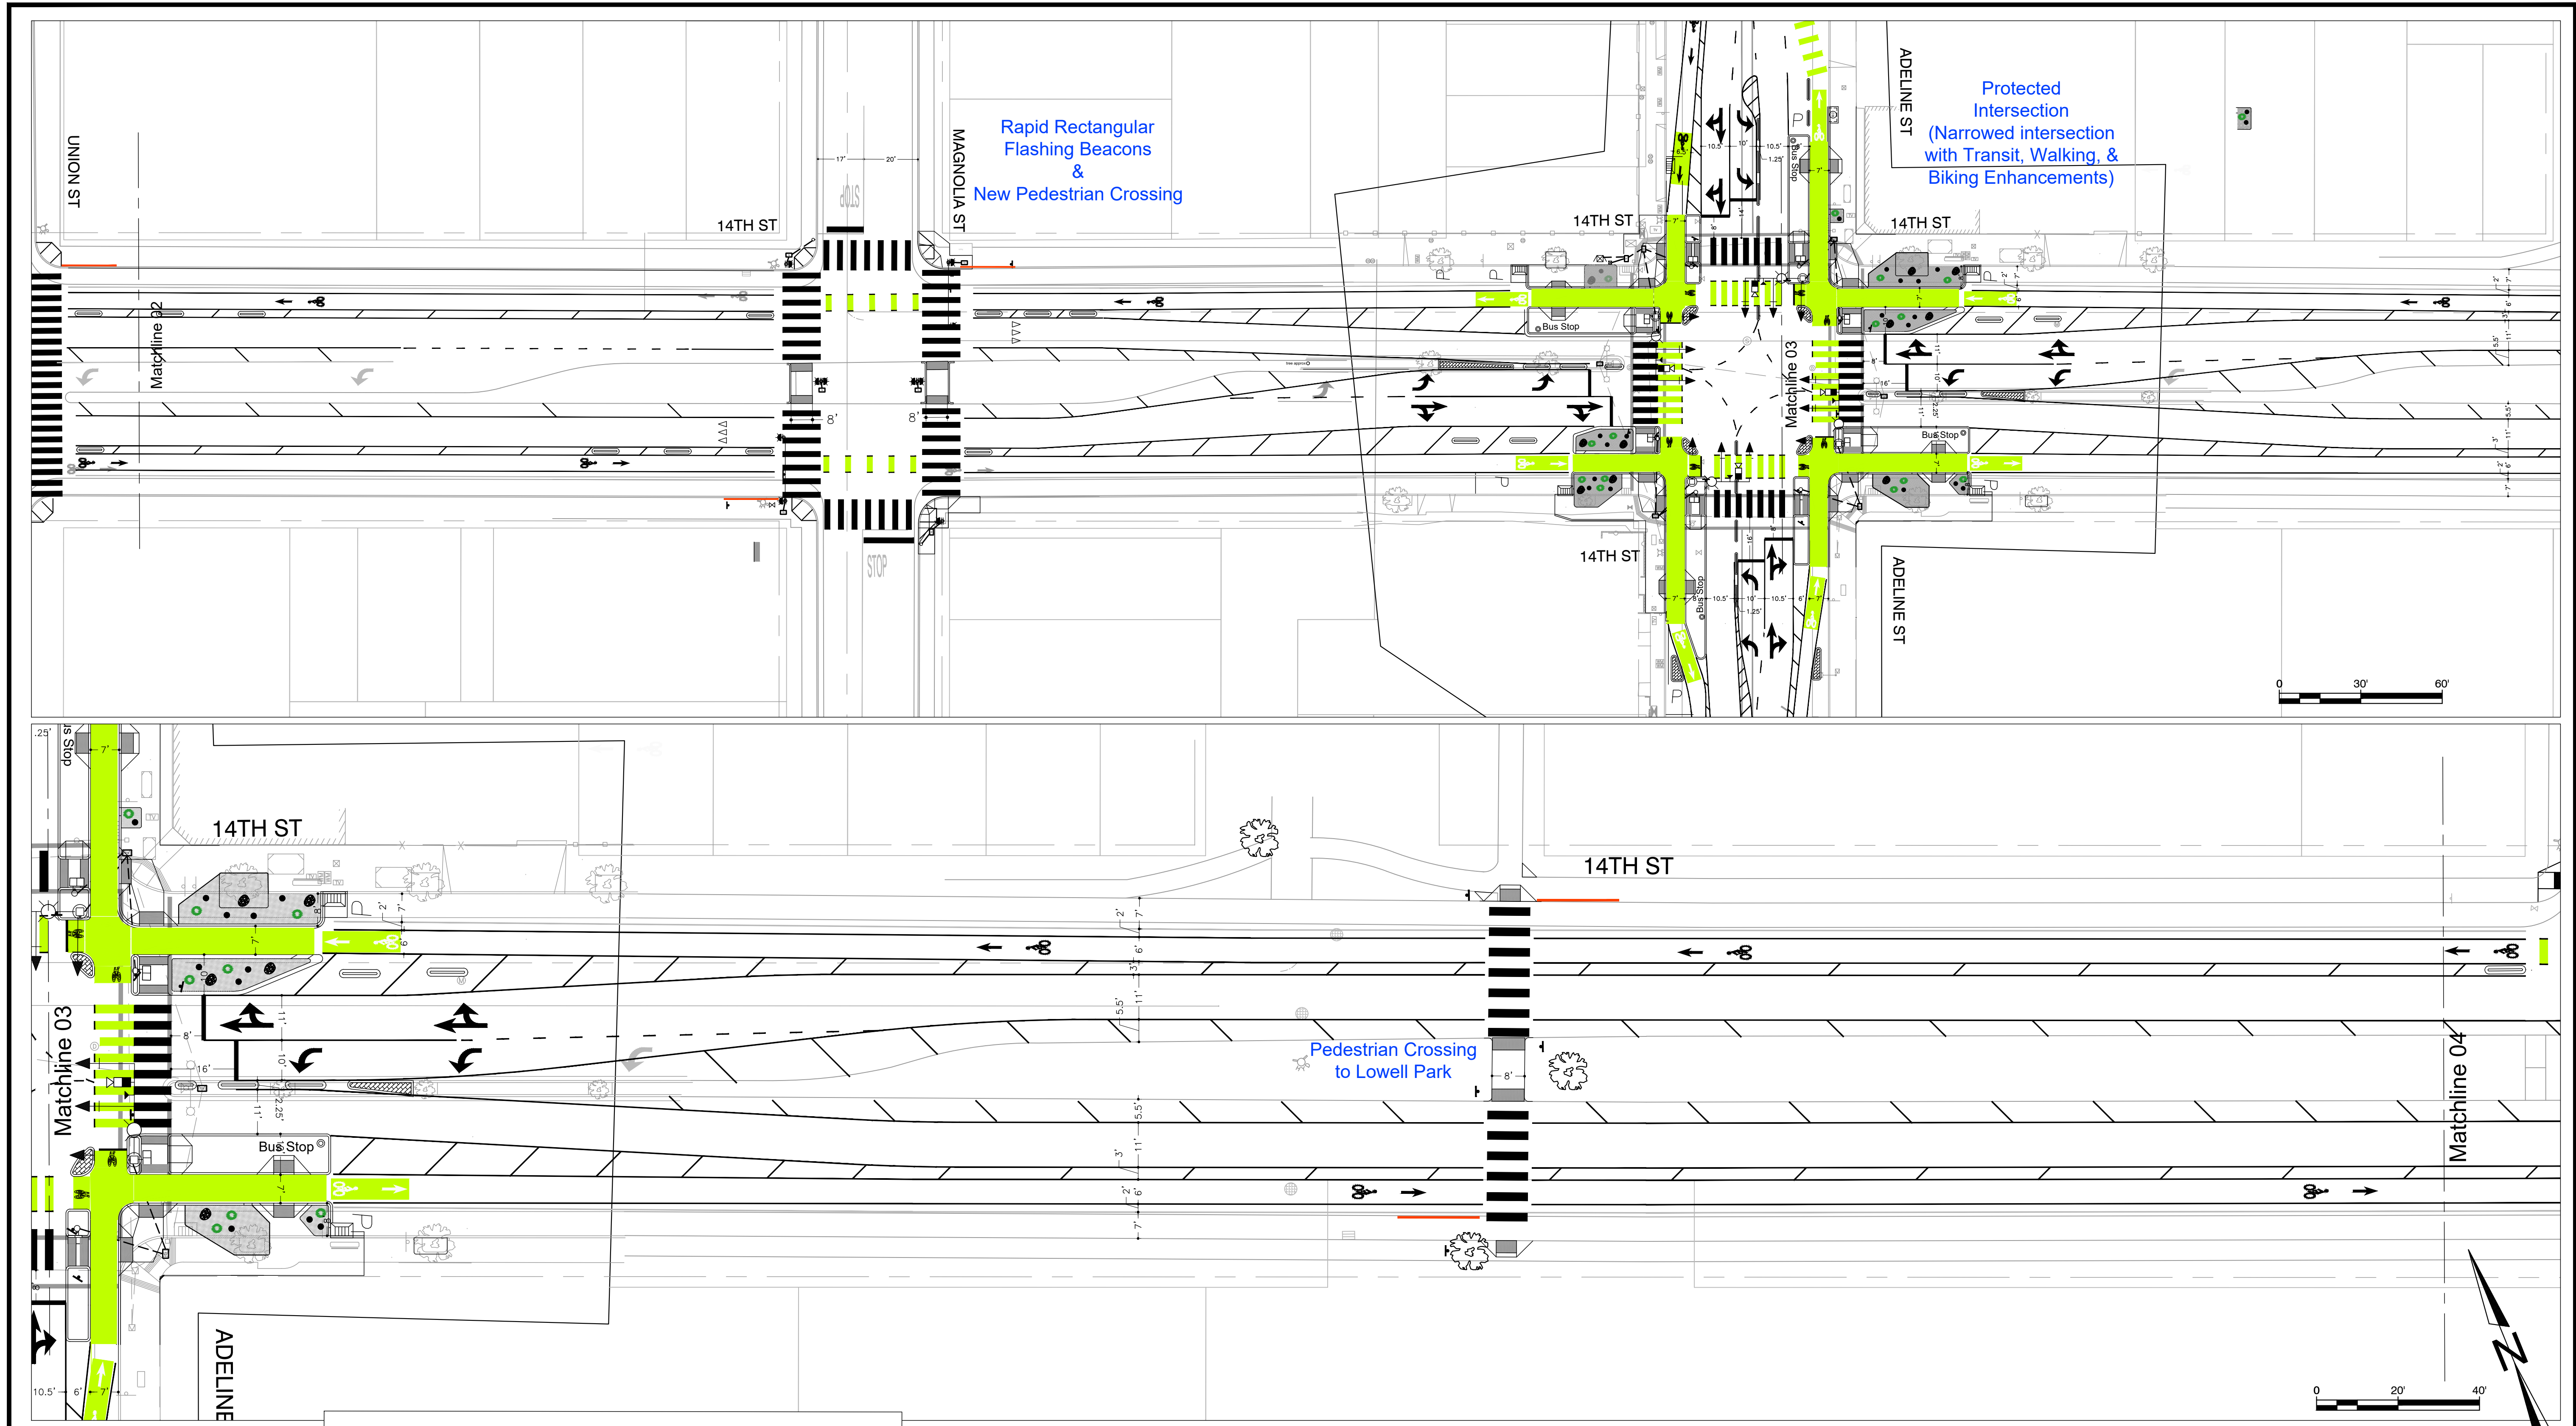

SUPERVISING CIVIL ENGINEER

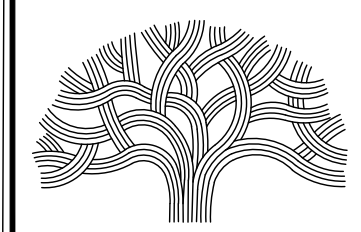

CITY OF OAKLAND





DEPARTMENT OF TRANSPORTATION
 250 FRANK H. OGAWA PLAZA, SUITE 4314 • OAKLAND, CA, 94612
 (510) 238-3437 • FAX (510) 238-7227

CIVIL ENGINEER	NO.	DATE	BY	REFERENCE
RCE NO. <u>C55964</u>				
CHECKED BY <u>AO</u>				
DESIGNED BY <u>JB</u>				
DRAWN BY <u>KCB</u>				


Proposed Design
 14th Street Safety Project

PROJECT NO. 1006187	
SCALE: 1" = 20'	SHEET NO. SE-1
DATE: Sep 4, 2024	1 OF 100

DRAWING NAME: Z-11_ACTIVE11006187 - 14th St HSP102_DESIGN00_CAD02_Sheets/Plat 1 to 4.dwg
 PLOT DATE: 09-05-24
 PLOTTED BY: boudabg

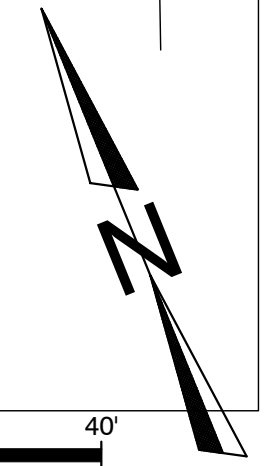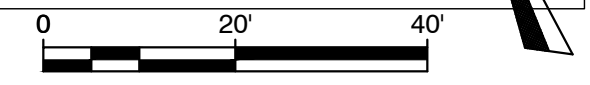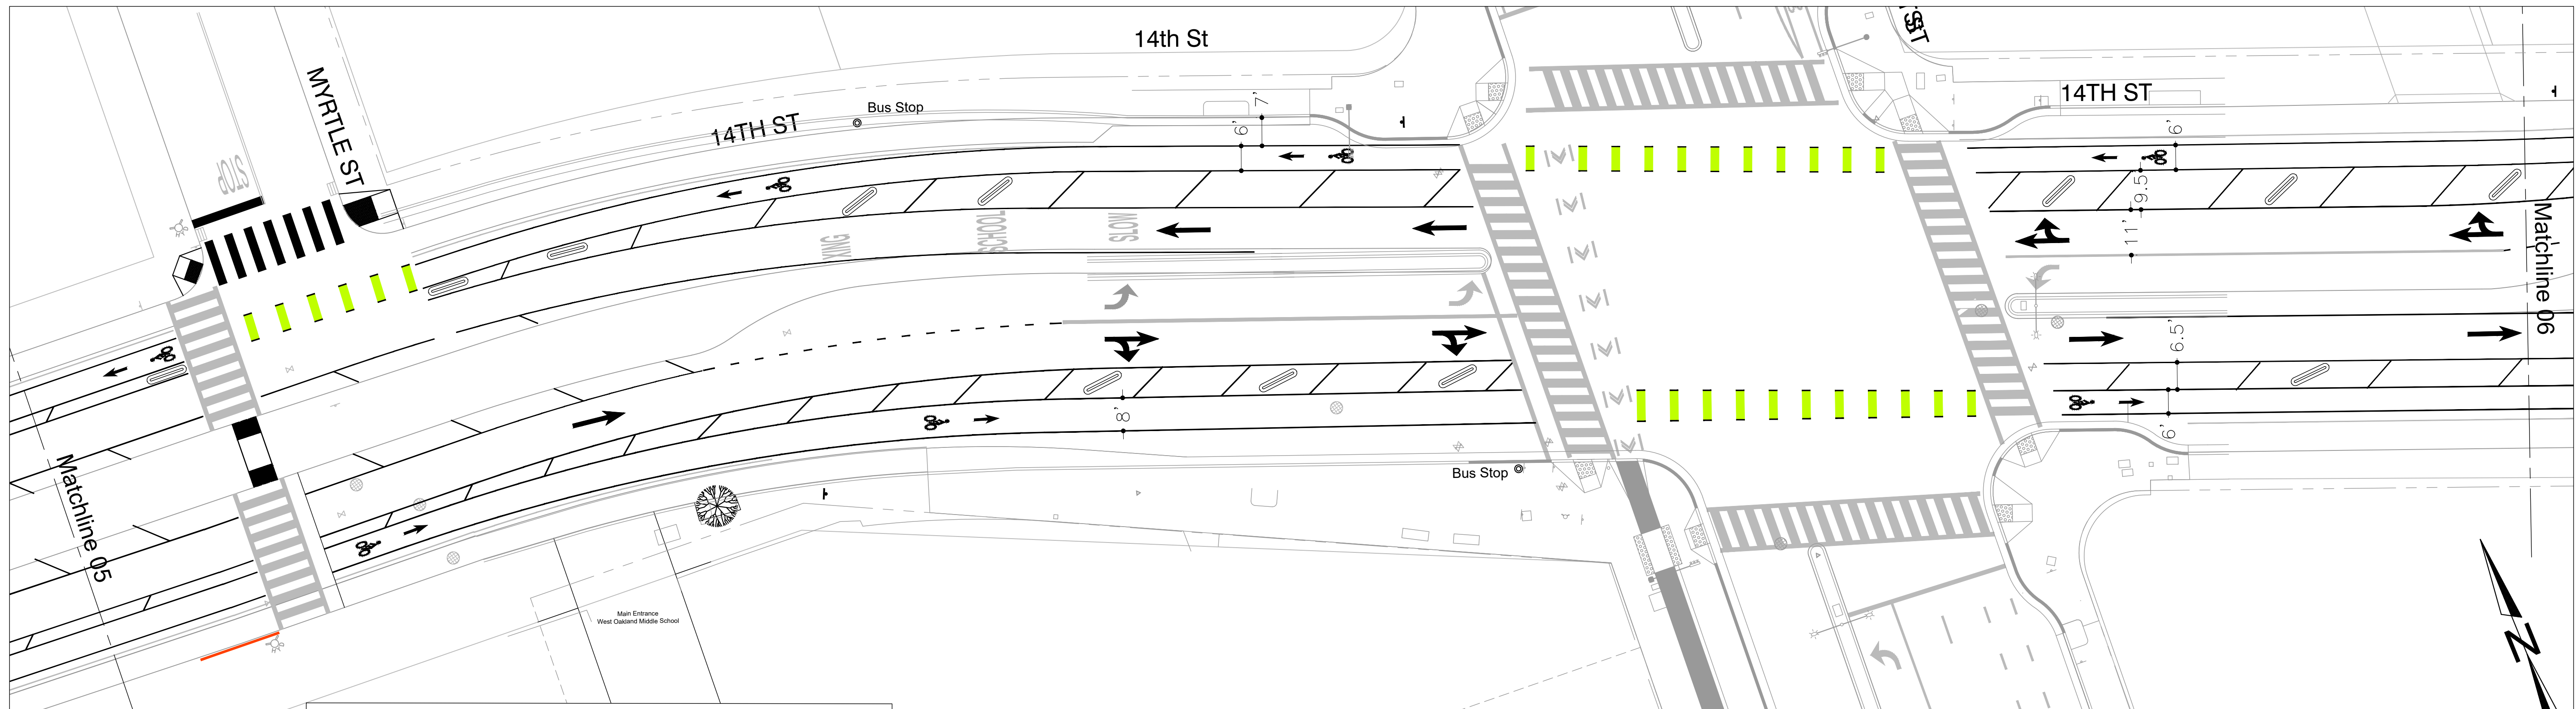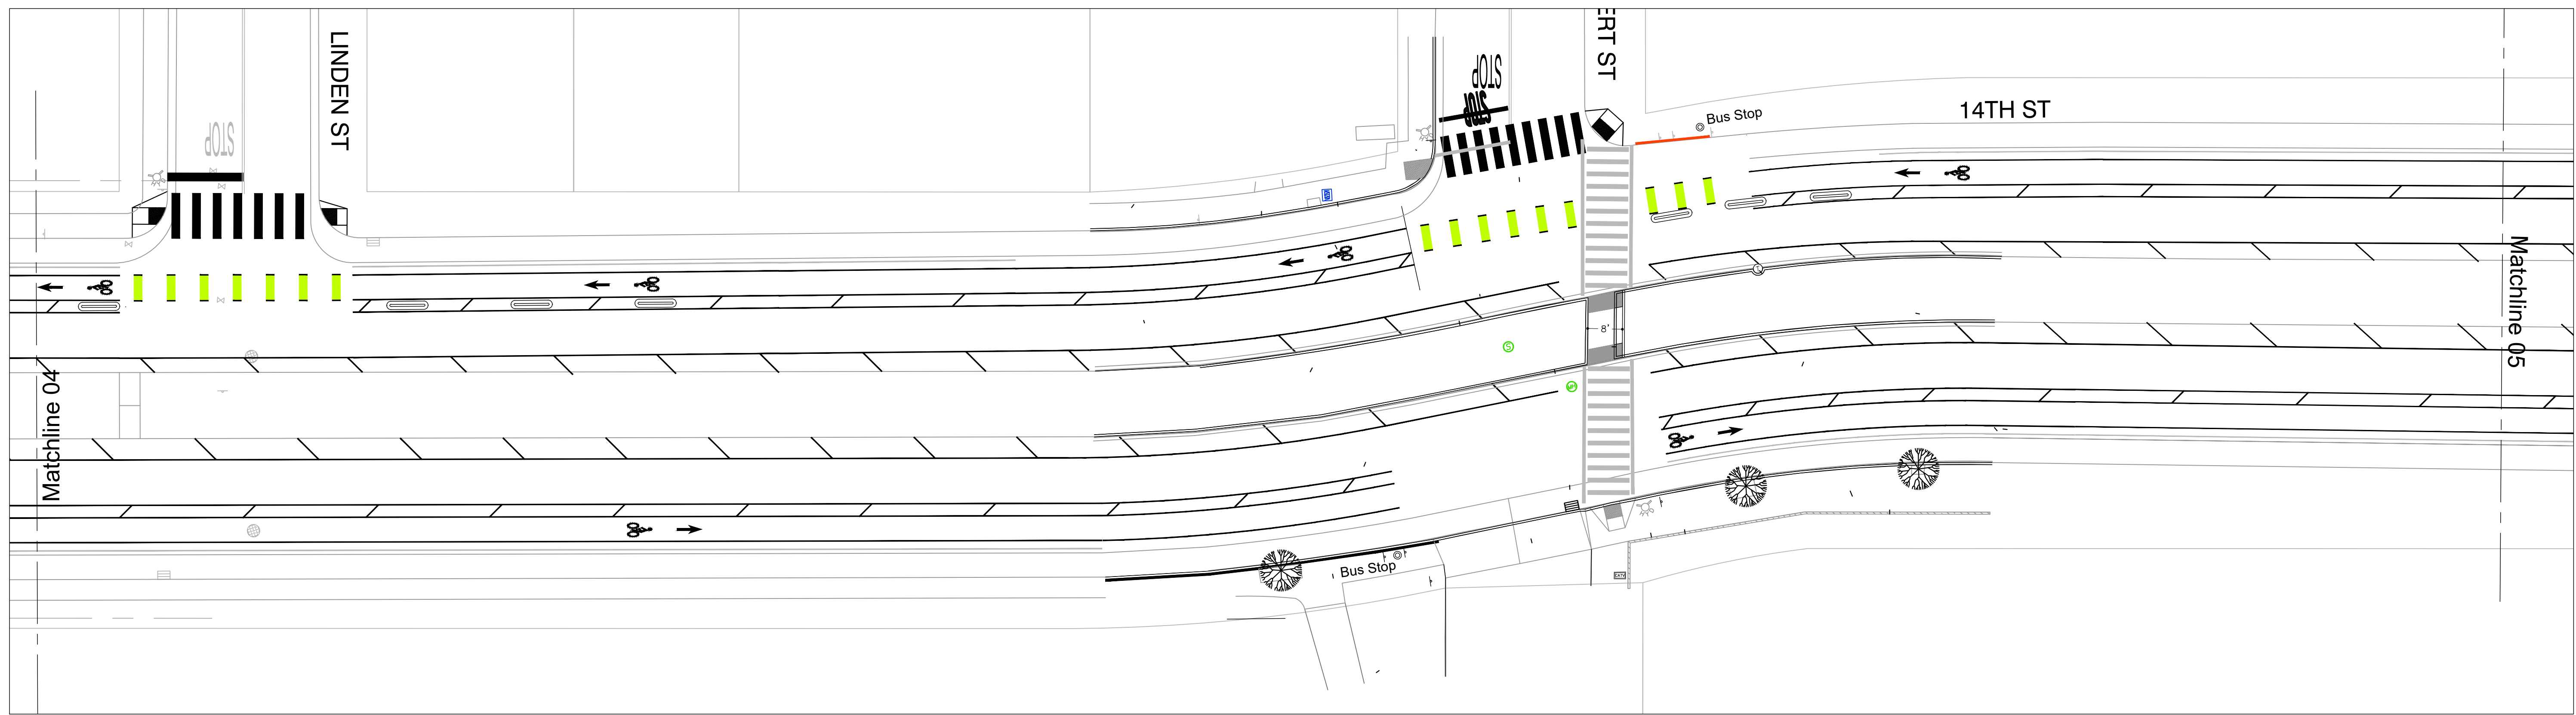

SUPERVISING CIVIL ENGINEER

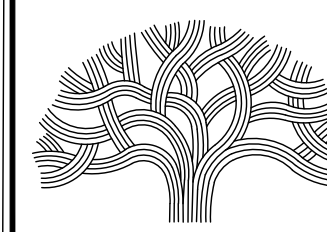

CITY OF OAKLAND

DEPARTMENT OF TRANSPORTATION
 250 FRANK H. OGAWA PLAZA, SUITE 4314 • OAKLAND CA, 94612
 (510) 238-3437 • FAX (510) 238-7227

CIVIL ENGINEER	NO.	DATE	BY	REFERENCE
RCE NO. C55964				
CHECKED BY AO				
DESIGNED BY JB				
DRAWN BY KCB				

Proposed Design 14th Street Safety Project

PROJECT NO.
1006187

SCALE:
1" = 20'

DATE:
Sep 4, 2024

SHEET NO.
SE-1

1 OF **100**

DRAWING NAME: Z-11_ACTIVE\1006187-14th St HSP\02_DESIGN\0_CAD\2_Sheets\Pub 1 to 4.dwg
 PLOT DATE: 09-05-24
 PLOTTED BY: boudraj

