




# PLANS FOR THE CONSTRUCTION OF THE 27th STREET COMPLETE STREETS PROJECT

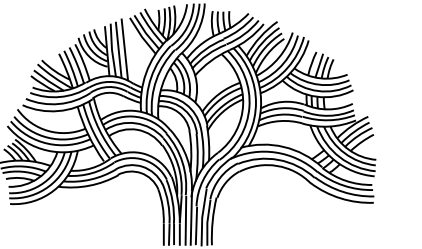

**CITY OF OAKLAND**  
DEPARTMENT OF TRANSPORTATION  
250 FRANK H. OGAWA PLAZA  
SUITE 4314  
OAKLAND, CA 94612  
(510) 238-3437  
FAX (510) 238-7227


THE CONTRACTOR SHALL NOTIFY UNDERGROUND SERVICE ALERT  
AND THE CITY PUBLIC WORKS AGENCY AT LEAST 48 HOURS  
(2 WORKING DAYS) PRIOR TO BEGINNING ANY EXCAVATION  
IN THE VICINITY OF UNDERGROUND FACILITIES.

## INDEX OF DRAWINGS

ITEM NO.	SHEET NO.	PLAN & TITLE
1	T1	TITLE SHEET, LOCATION MAP
2-8	L1-L7	LAYOUT PLAN



## CITY OF OAKLAND MAP

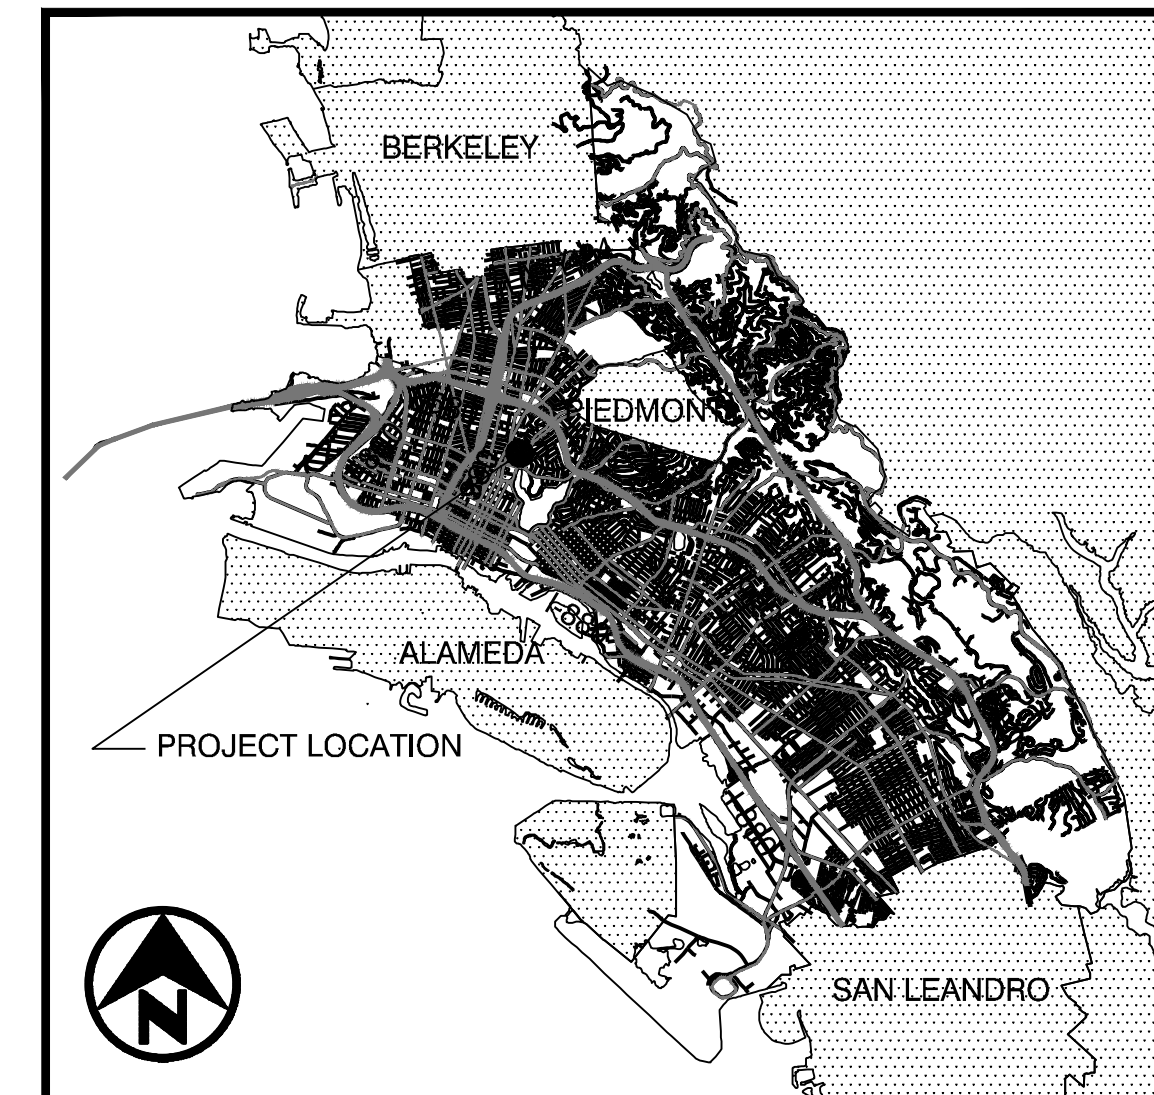

### LOCATION MAP

NOT TO SCALE

LIMITS OF WORK

No.	BY	DATE	REFERENCE

**WOOD RODGERS**  
BUILDING RELATIONSHIPS ONE PROJECT AT A TIME  
3301 C ST. BLDG. 100-B TEL 916.341.7760  
SACRAMENTO, CA 95816 FAX 916.341.7767


CHECKED BY **S. ROBINSON**  
DESIGNED BY **T. ROPER**  
DRAWN BY **T. ROPER**

PROJECT NO.  
**C1003978**

SCALE: N/A  
DATE: 06/2023  
SHEET NO.  
**G-1.0**  
1 OF 21

UTILITY CONTACT LIST		
UTILITY COMPANY	CONTACT NAME	CONTACT PHONE
KINDER MORGAN	NICOLE STEWART	703.816.1907
LEVEL 3	MATT PRINK	720.888.2639
EBMUD WATER	BONIFACIO RIVERA	510.287.1875
PG&E GAS	FREDERICK LANG	510.437.2160
PG&E ELECTRIC	HELEN ORMSBY	510.437.2212
XO COMMUNICATIONS	CHAD AUCHEY	510.580.6363
UNION PACIFIC RAIL ROAD	JIM SMITH	916.789.5152

GREAT STREETS (DOT)  
PRINCIPAL CIVIL ENGINEER  
SAFE STREETS (DOT)  
PRINCIPAL CIVIL ENGINEER  
TRAFFIC CAPITAL PROJECTS (DOT)  
SUPERVISING TRANSPORTATION ENGINEER  
PROJECT DELIVERY (OPW)  
DIVISION MANAGER  
ADA PROGRAM (DOT)  
PROGRAM MANAGER  
BUREAU OF INFRASTRUCTURE AND OPERATIONS (OPW)  
ASSISTANT DIRECTOR  
BUREAU OF FACILITIES & ENVIRONMENT (OPW)  
ASSISTANT DIRECTOR

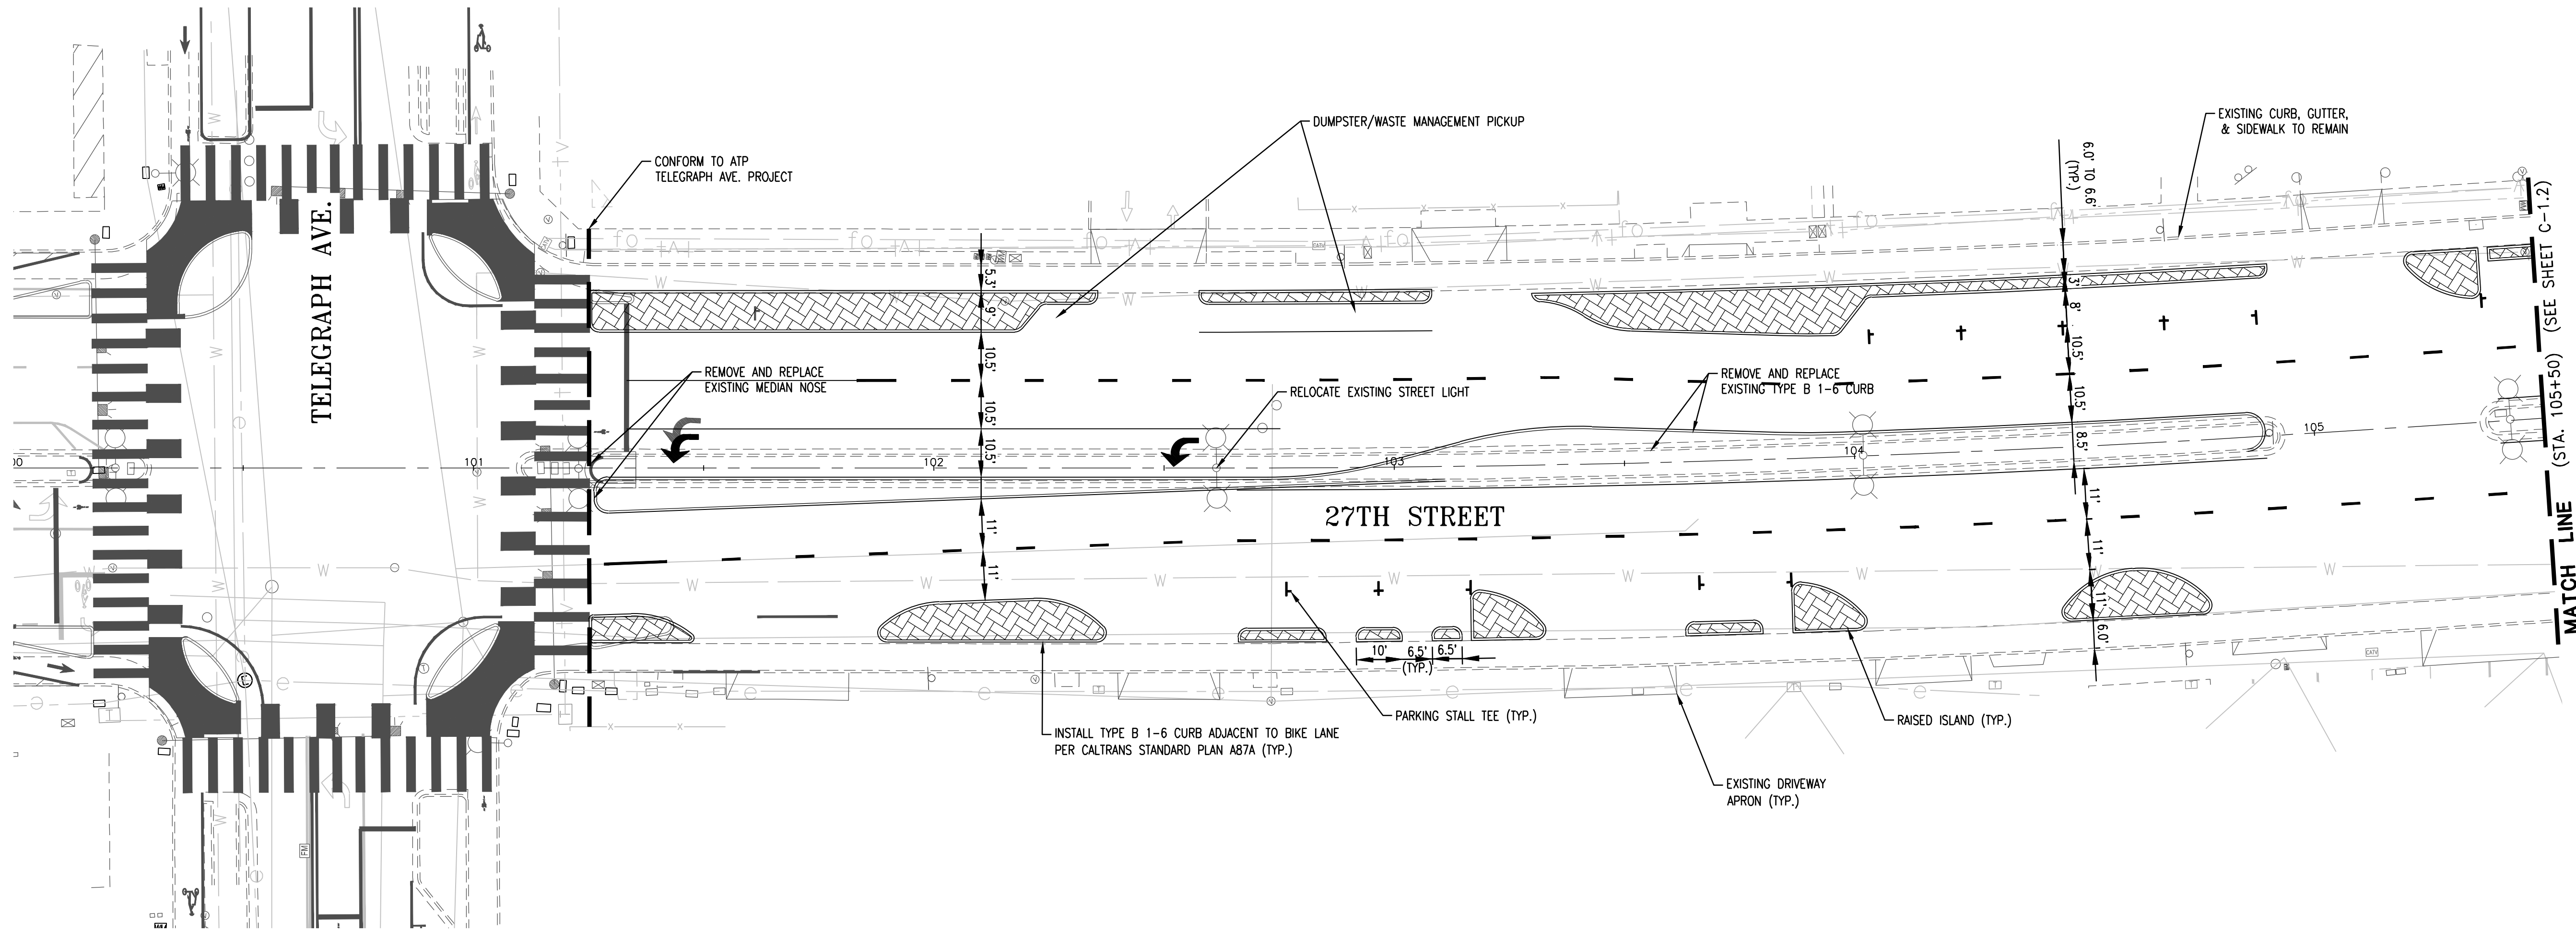


- GENERAL NOTES:**
- SEE SHEET G-1.2 FOR ROADWAY ALIGNMENT DATA.
  - SEE TRAFFIC SHEETS FOR SIGNING AND STRIPING.
  - SEE CURB RAMP (CR) SHEETS FOR MODIFIED CURB RAMP DETAILS.
  - SEE BUS ISLAND (BI) SHEETS FOR BUS BOARDING ISLAND DETAILS.
  - PROTECT ALL UTILITY FACILITIES OUTSIDE OF IMMEDIATE IMPROVEMENT AREAS; CONTRACTOR TO CONFIRM NUMBER OF UTILITY COVERS WITH RESIDENT ENGINEER BEFORE THE COMMENCEMENT OF ANY CONSTRUCTION ACTIVITY.
  - CONTRACTOR SHALL REMOVE ALL (E) PAVEMENT STRIPING AND MARKINGS AND REMOVE AND REPLACE (E) OR INSTALL NEW SIGNAGE PER THE STRIPING AND SIGNING PLANS. ALL (E) PAVEMENT STRIPING AND MARKINGS TO BE REMOVED PRIOR TO SLURRY SEAL.
  - CONTRACTOR SHALL REMOVE, PROVIDE 12" WIDE AND 12" FULL DEPTH HMA SECTION ADJACENT TO ALL RAISED ISLAND AND CURB RAMP IMPROVEMENT.
  - SEE GRADING SHEET FOR TC/FL ELEVATION AND POINT DATA.

- KEY NOTES:**
- ADJUST UTILITY FRAME AND COVER, UTILITY VAULT, VALVE BOX, STREETLIGHT, OR MONUMENT CASING TO FINISH GRADE PER APPLICABLE CITY AND STATE STANDARDS.
  - ADJUST FACILITY TO FINISH GRADE (BY OTHERS).
  - PROTECT EX. UTILITY STRUCTURE IN PLACE.

**LEGEND:**

STAMPED CONCRETE, SEE SPECIFICATIONS

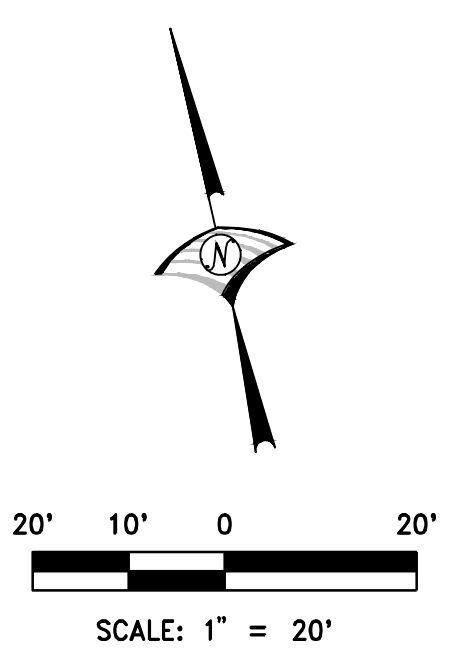

**WOOD RODGERS**  
 BUILDING RELATIONSHIPS ONE PROJECT AT A TIME  
 3301 C ST, BLDG. 100-B TEL 916.341.7760  
 SACRAMENTO, CA 95816 FAX 916.341.7767

CHECKED BY S. ROBINSON  
 DESIGNED BY T. ROPER  
 DRAWN BY T. ROPER

CAUTION: THIS PLAN MAY BE REDUCED

**CITY OF OAKLAND**  
 DEPARTMENT OF TRANSPORTATION  
 250 FRANK H. OGAWA PLAZA, SUITE 4314  
 OAKLAND, CA 94612  
 (510) 238-3437  
 FAX (510) 238-7227

**PLANS FOR THE CONSTRUCTION OF  
 27TH STREET COMPLETE STREETS PROJECT**

No.	DATE	BY	REFERENCE

**CONSTRUCTION PLANS:**


LAYOUT PLAN  
 STA 100+00 TO STA 105+50

**PROJECT NO.  
 C1003978**

SCALE: 1"=20'  
 HOR:  
 VERT:  
 DATE: 06/2023

**SHEET NO.  
 C-1.1  
 2 OF 21**


DRAWING NAME: J:\Jobs\8785 Oakland Transportation On-Call\TO & 27th Street\Civil\Draw\02\_Sheets\C\_X4-L01-27th.dwg  
 PLOT DATE: 06-14-23  
 PLOTTED BY: T. ROPER

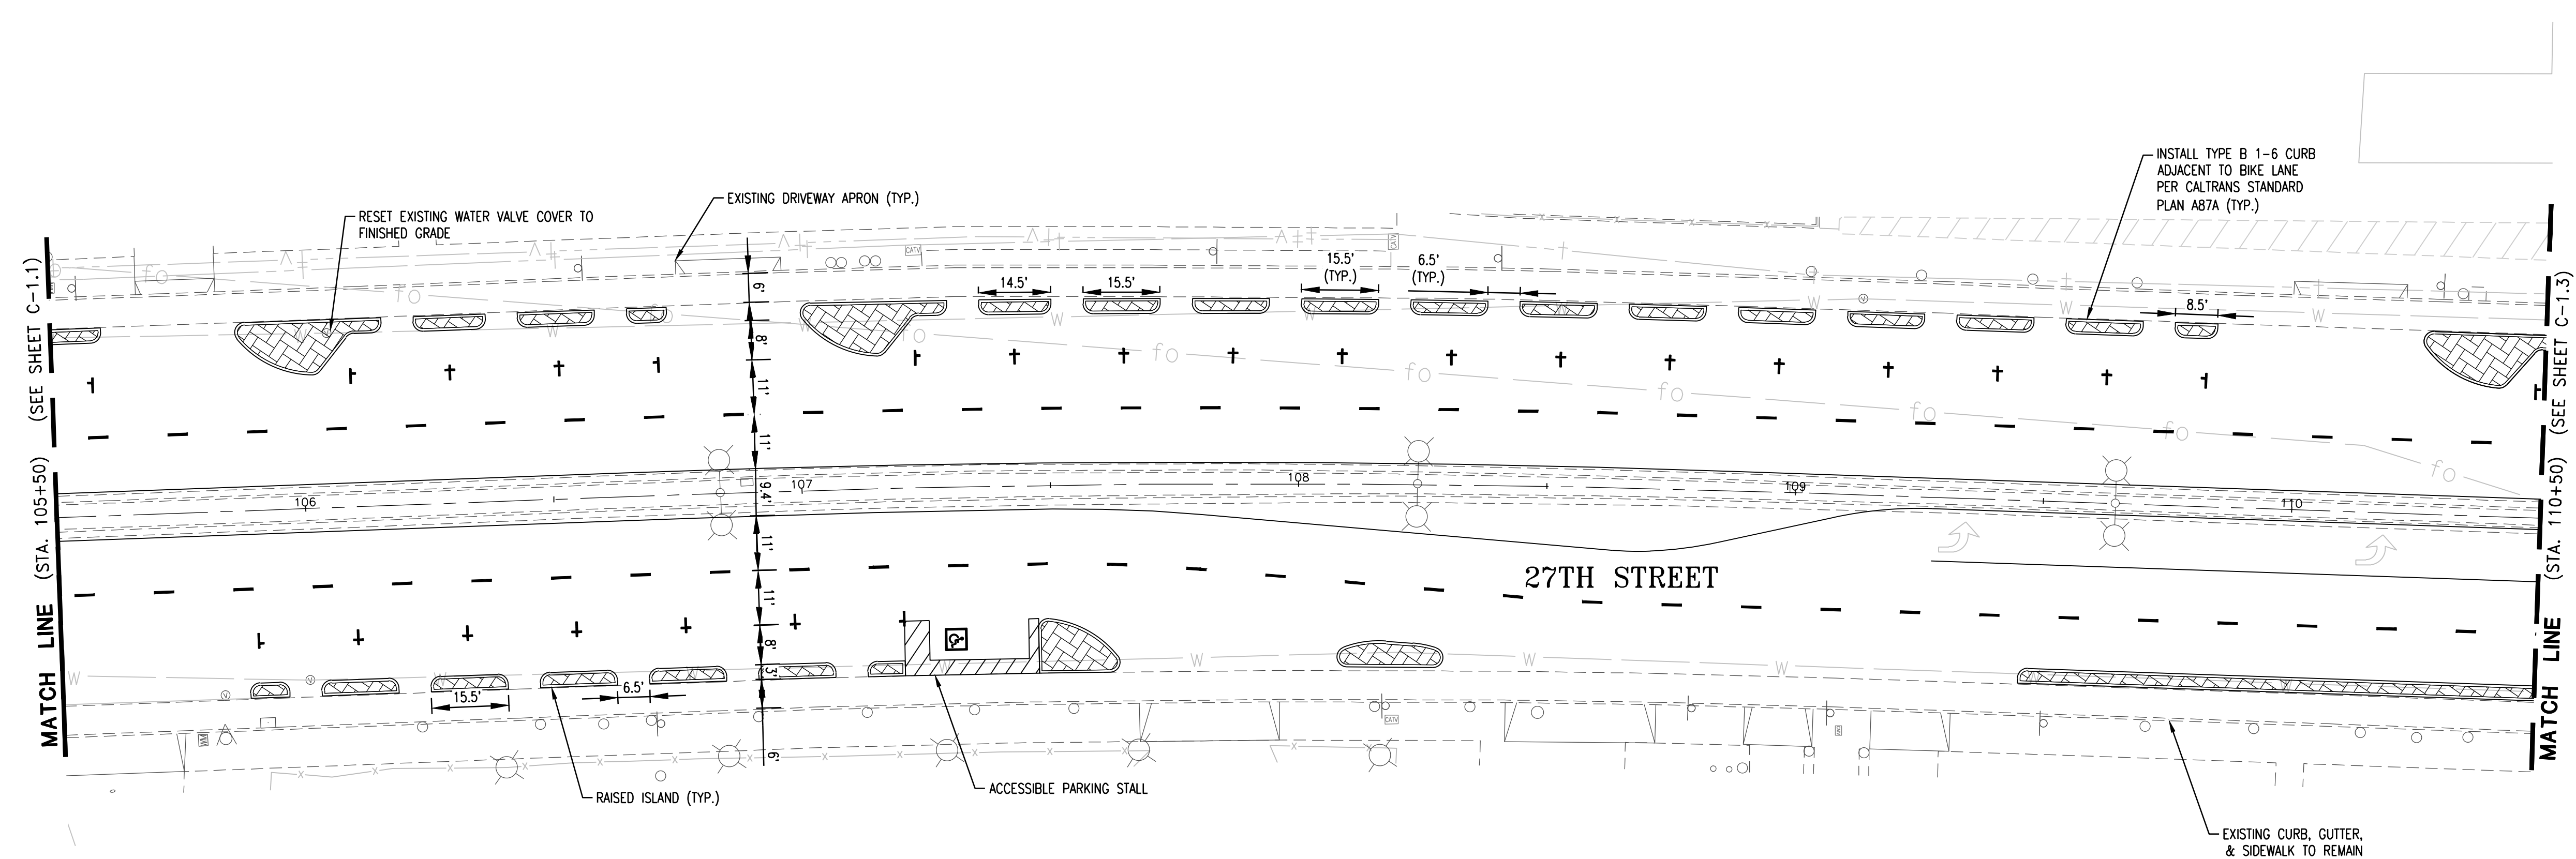


- GENERAL NOTES:**
- SEE SHEET G-1.2 FOR ROADWAY ALIGNMENT DATA.
  - SEE TRAFFIC SHEETS FOR SIGNING AND STRIPING.
  - SEE CURB RAMP (CR) SHEETS FOR MODIFIED CURB RAMP DETAILS.
  - SEE BUS ISLAND (BI) SHEETS FOR BUS BOARDING ISLAND DETAILS.
  - PROTECT ALL UTILITY FACILITIES OUTSIDE OF IMMEDIATE IMPROVEMENT AREAS; CONTRACTOR TO CONFIRM NUMBER OF UTILITY COVERS WITH RESIDENT ENGINEER BEFORE THE COMMENCEMENT OF ANY CONSTRUCTION ACTIVITY.
  - CONTRACTOR SHALL REMOVE ALL (E) PAVEMENT STRIPING AND MARKINGS AND REMOVE AND REPLACE (E) OR INSTALL NEW SIGNAGE PER THE STRIPING AND SIGNING PLANS. ALL (E) PAVEMENT STRIPING AND MARKINGS TO BE REMOVED PRIOR TO SLURRY SEAL.
  - CONTRACTOR SHALL REMOVE PROVIDE 12" WIDE AND 12" FULL DEPTH HMA SECTION ADJACENT TO ALL RAISED ISLAND AND CURB RAMP IMPROVEMENT.
  - SEE GRADING SHEET FOR TC/FL ELEVATION AND POINT DATA.

- KEY NOTES:**
- ADJUST UTILITY FRAME AND COVER, UTILITY VAULT, VALVE BOX, STREETLIGHT, OR MONUMENT CASING TO FINISH GRADE PER APPLICABLE CITY AND STATE STANDARDS.
  - ADJUST FACILITY TO FINISH GRADE (BY OTHERS).
  - PROTECT EX. UTILITY STRUCTURE IN PLACE.

**LEGEND:**

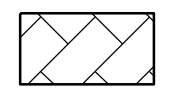
 STAMPED CONCRETE, SEE SPECIFICATIONS

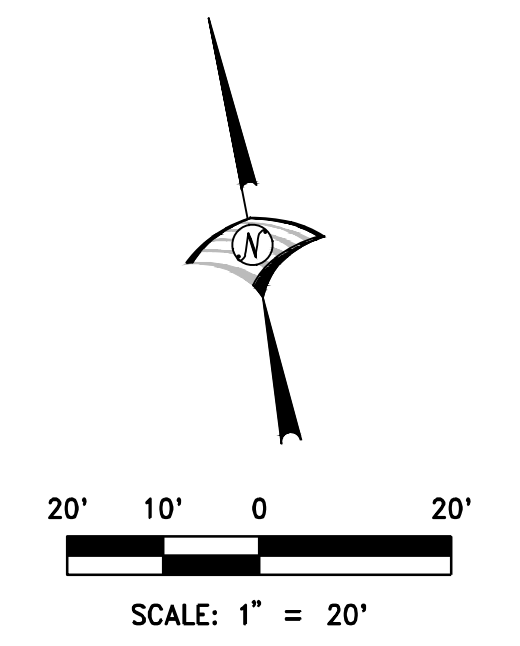

CAUTION: THIS PLAN MAY BE REDUCED

**WOOD RODGERS**  
 BUILDING RELATIONSHIPS ONE PROJECT AT A TIME  
 3301 C ST, BLDG. 100-B TEL 916.341.7760  
 SACRAMENTO, CA 95816 FAX 916.341.7767

CHECKED BY S. ROBINSON  
 DESIGNED BY T. ROPER  
 DRAWN BY T. ROPER

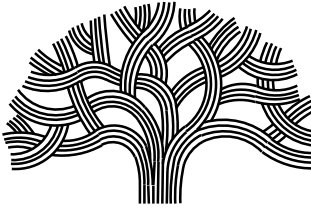 **CITY OF OAKLAND**  
 DEPARTMENT OF TRANSPORTATION  
 250 FRANK H. OGAWA PLAZA, SUITE 4314  
 OAKLAND, CA 94612  
 (510) 238-3437  
 FAX (510) 238-7227

**PLANS FOR THE CONSTRUCTION OF  
 27TH STREET COMPLETE STREETS PROJECT**

No.	DATE	BY	REFERENCE

**CONSTRUCTION PLANS:**

LAYOUT PLAN  
 STA 105+50 TO STA 110+50

**PROJECT NO.  
 C1003978**

SCALE: 1"=20'  
 HOR:  
 VERT:  
 DATE: 06/2023

**SHEET NO.  
 C-1.2  
 3 OF 21**

DRAWING NAME: J:\Jobs\8785 Oakland Transportation On-Call\10 & 27th Street\Civil\Draw\02\_Sheets\C\_XX-108-27th.dwg  
 PLOT DATE: 06-14-23  
 PLOTTED BY: T. Roper


**GENERAL NOTES:**



1. SEE SHEET G-1.2 FOR ROADWAY ALIGNMENT DATA.
2. SEE TRAFFIC SHEETS FOR SIGNING AND STRIPING.
3. SEE CURB RAMP (CR) SHEETS FOR MODIFIED CURB RAMP DETAILS.
4. SEE BUS ISLAND (BI) SHEETS FOR BUS BOARDING ISLAND DETAILS.
5. PROTECT ALL UTILITY FACILITIES OUTSIDE OF IMMEDIATE IMPROVEMENT AREAS; CONTRACTOR TO CONFIRM NUMBER OF UTILITY COVERS WITH RESIDENT ENGINEER BEFORE THE COMMENCEMENT OF ANY CONSTRUCTION ACTIVITY.
6. CONTRACTOR SHALL REMOVE ALL (E) PAVEMENT STRIPING AND MARKINGS AND REPLACE (E) OR INSTALL NEW SIGNAGE PER THE STRIPING AND SIGNING PLANS. ALL (E) PAVEMENT STRIPING AND MARKINGS TO BE REMOVED PRIOR TO SLURRY SEAL.
7. CONTRACTOR SHALL REMOVE PROVIDE 12" WIDE AND 12" FULL DEPTH HMA SECTION ADJACENT TO ALL RAISED ISLAND AND CURB RAMP IMPROVEMENT.
8. SEE GRADING SHEET FOR TC/FL ELEVATION AND POINT DATA.

**KEY NOTES:**

- ① ADJUST UTILITY FRAME AND COVER, UTILITY VAULT, VALVE BOX, STREETLIGHT, OR MONUMENT CASING TO FINISH GRADE PER APPLICABLE CITY AND STATE STANDARDS.
- ② ADJUST FACILITY TO FINISH GRADE (BY OTHERS).
- ③ PROTECT EX. UTILITY STRUCTURE IN PLACE.

**LEGEND:**

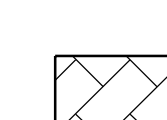 STAMPED CONCRETE, SEE SPECIFICATIONS

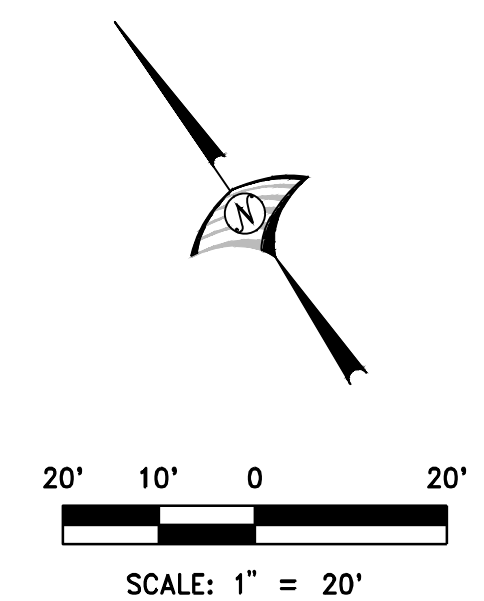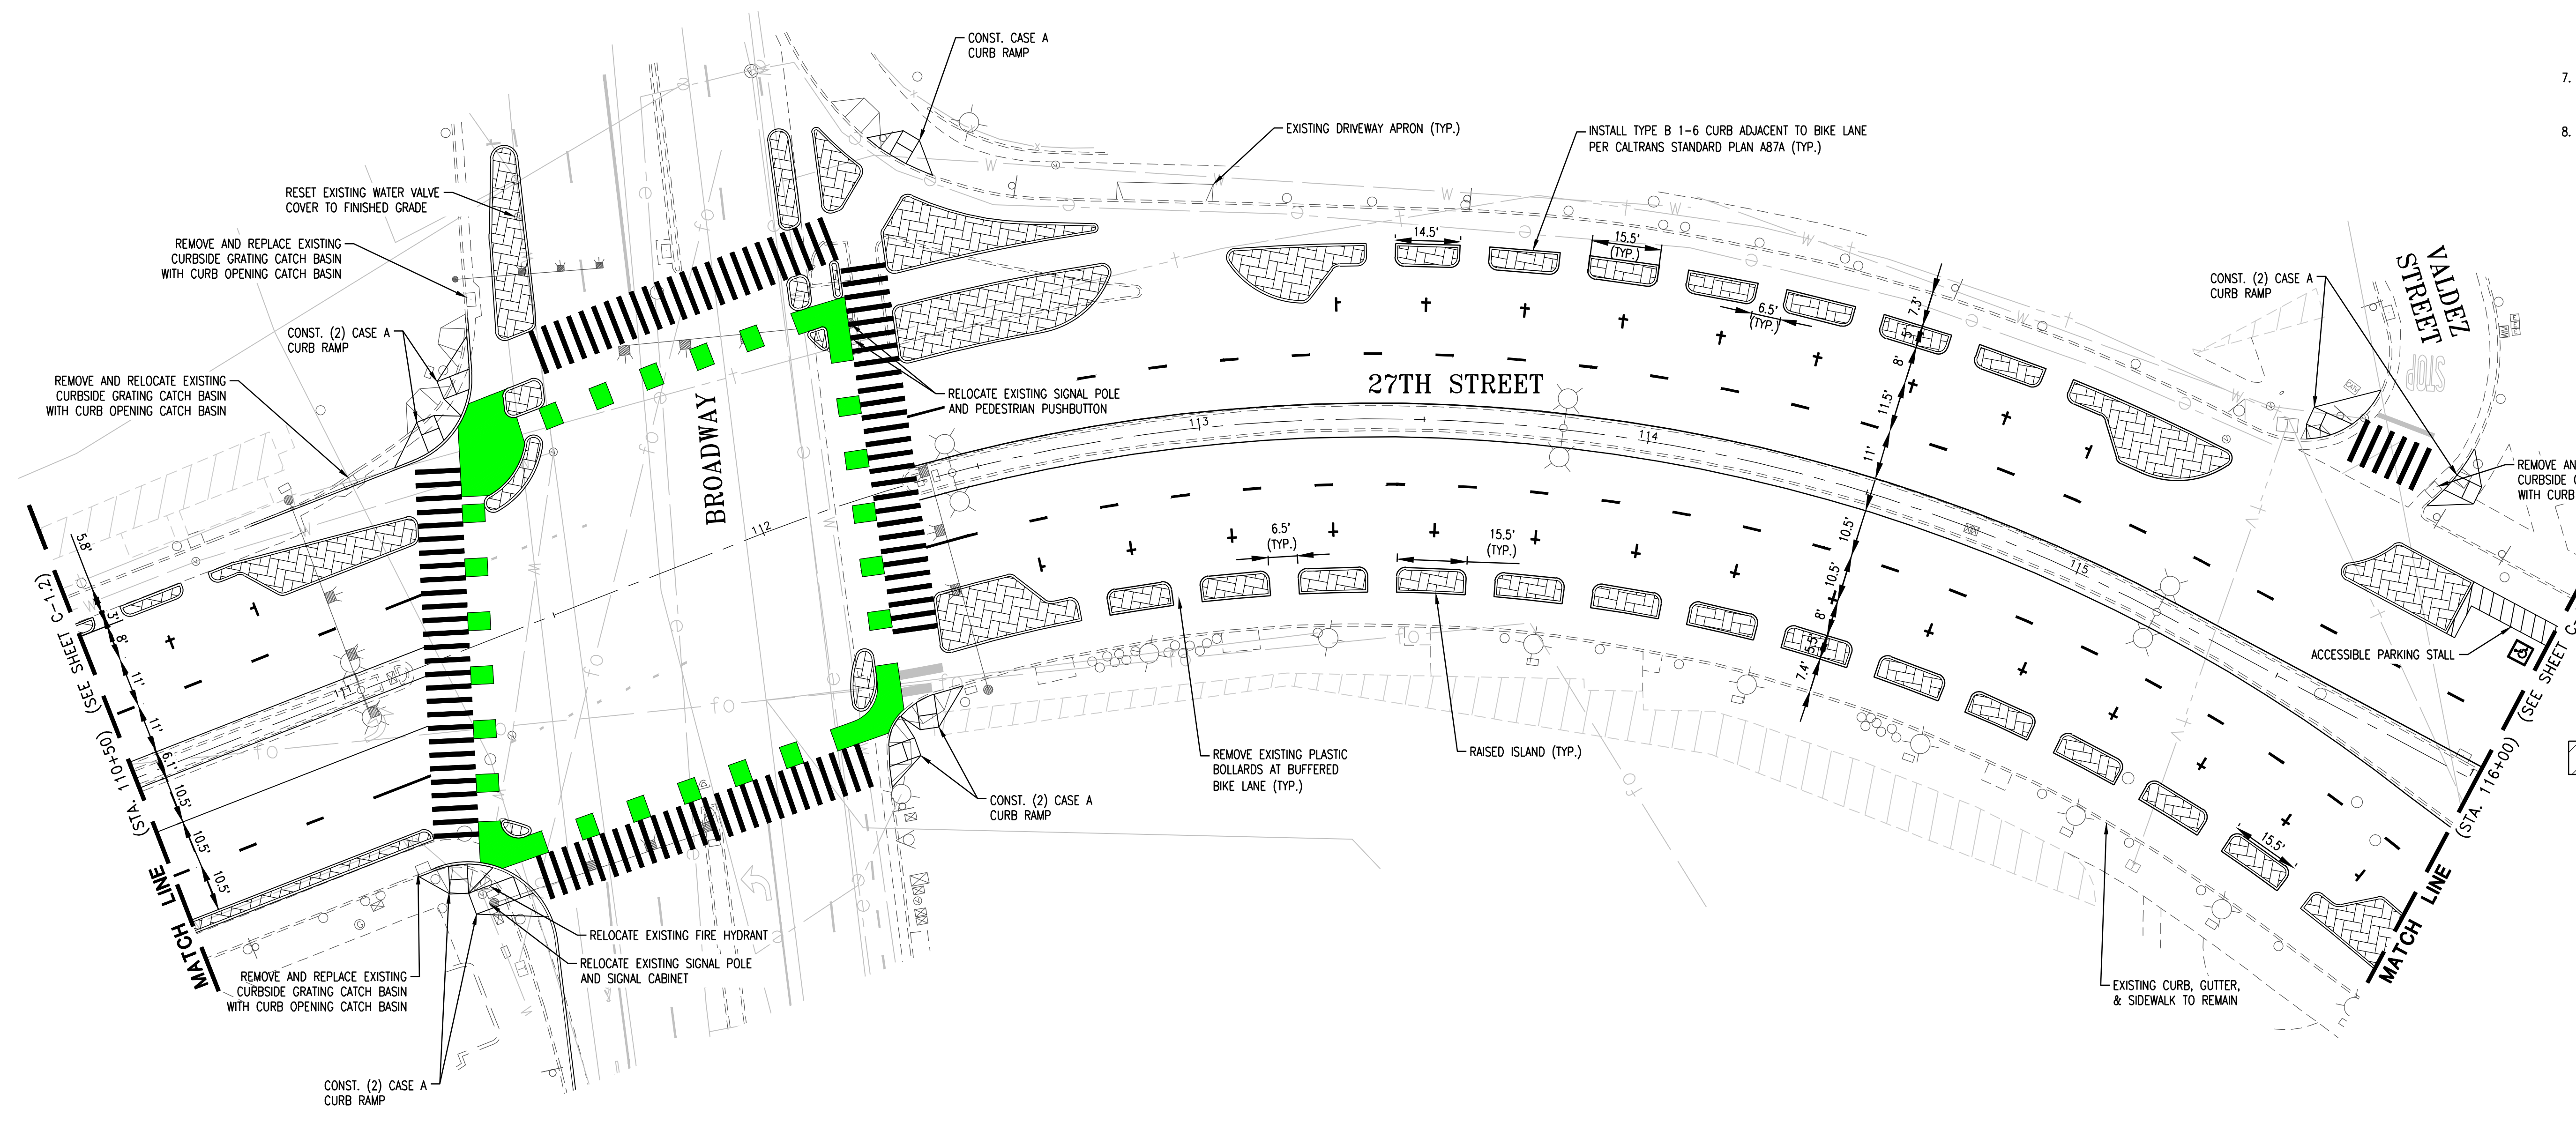

**WOOD RODGERS**  
 BUILDING RELATIONSHIPS ONE PROJECT AT A TIME  
 3301 C ST, BLDG. 100-B TEL 916.341.7760  
 SACRAMENTO, CA 95816 FAX 916.341.7767

CHECKED BY S. ROBINSON  
 DESIGNED BY T. ROPER  
 DRAWN BY T. ROPER

**CONSTRUCTION PLANS:**


LAYOUT PLAN  
 STA 110+50 TO STA 116+00

PROJECT NO.  
**C1003978**

SCALE: 1"=20'  
 HOR: 1"=20'  
 VERT: 1"=20'  
 DATE: 06/2023

SHEET NO.  
**C-1.3**  
 4 OF 21


CAUTION: THIS PLAN MAY BE REDUCED

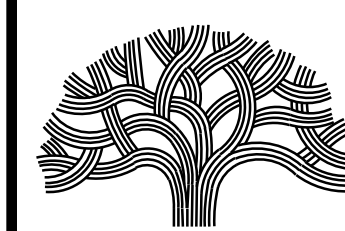 **CITY OF OAKLAND**  
 DEPARTMENT OF TRANSPORTATION  
 250 FRANK H. OGAWA PLAZA, SUITE 4314  
 OAKLAND, CA 94612  
 (510) 238-3437  
 FAX (510) 238-7227

**PLANS FOR THE CONSTRUCTION OF  
 27TH STREET COMPLETE STREETS PROJECT**

No.	DATE	BY	REFERENCE

DRAWING NAME: J:\Jobs\8785 Oakland Transportation On-Call\TO & 27th Street\Drawings\Sheet C-XX-08-27th.dwg  
 PLOT DATE: 06-14-23  
 PLOTTED BY: T. ROPER

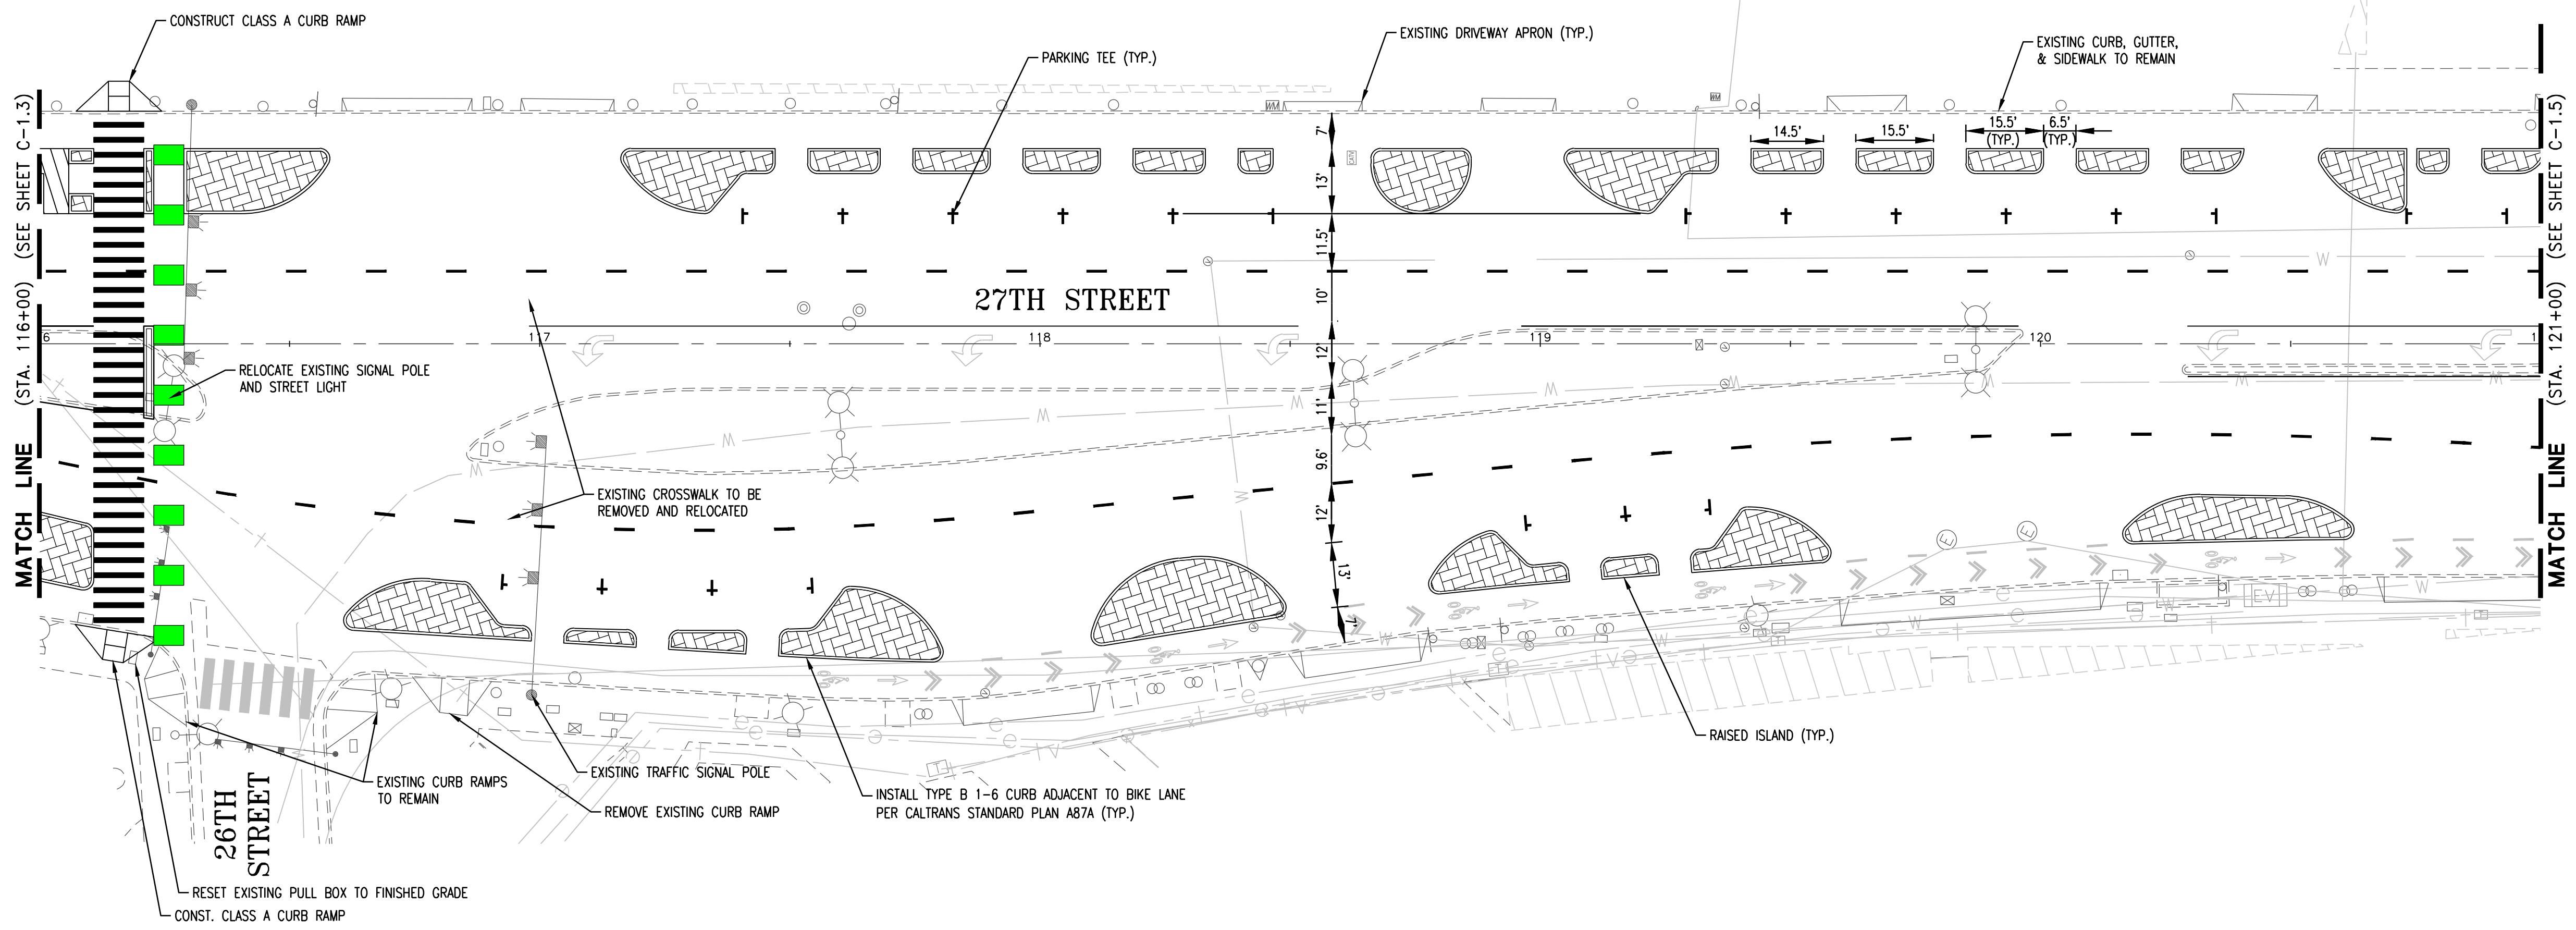


- GENERAL NOTES:**
- SEE SHEET G-1.2 FOR ROADWAY ALIGNMENT DATA.
  - SEE TRAFFIC SHEETS FOR SIGNING AND STRIPING.
  - SEE CURB RAMP (CR) SHEETS FOR MODIFIED CURB RAMP DETAILS.
  - SEE BUS ISLAND (BI) SHEETS FOR BUS BOARDING ISLAND DETAILS.
  - PROTECT ALL UTILITY FACILITIES OUTSIDE OF IMMEDIATE IMPROVEMENT AREAS; CONTRACTOR TO CONFIRM NUMBER OF UTILITY COVERS WITH RESIDENT ENGINEER BEFORE THE COMMENCEMENT OF ANY CONSTRUCTION ACTIVITY.
  - CONTRACTOR SHALL REMOVE ALL (E) PAVEMENT STRIPING AND MARKINGS AND REPLACE (E) OR INSTALL NEW SIGNAGE PER THE STRIPING AND SIGNING PLANS. ALL (E) PAVEMENT STRIPING AND MARKINGS TO BE REMOVED PRIOR TO SLURRY SEAL.
  - CONTRACTOR SHALL REMOVE PROVIDE 12" WIDE AND 12" FULL DEPTH HMA SECTION ADJACENT TO ALL RAISED ISLAND AND CURB RAMP IMPROVEMENT.
  - SEE GRADING SHEET FOR TC/FL ELEVATION AND POINT DATA.

- KEY NOTES:**
- ADJUST UTILITY FRAME AND COVER, UTILITY VAULT, VALVE BOX, STREETLIGHT, OR MONUMENT CASING TO FINISH GRADE PER APPLICABLE CITY AND STATE STANDARDS.
  - ADJUST FACILITY TO FINISH GRADE (BY OTHERS).
  - PROTECT EX. UTILITY STRUCTURE IN PLACE.

**LEGEND:**

STAMPED CONCRETE. SEE SPECIFICATIONS

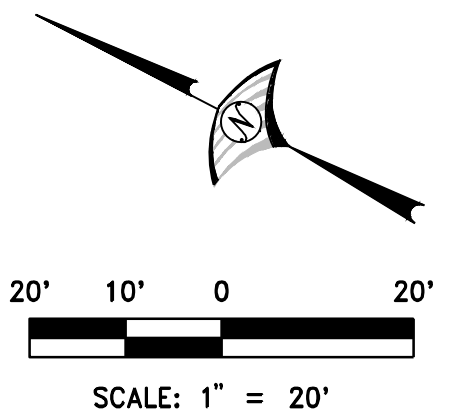

**WOOD RODGERS**  
 BUILDING RELATIONSHIPS ONE PROJECT AT A TIME  
 3301 C ST, BLDG. 100-B TEL 916.341.7760  
 SACRAMENTO, CA 95816 FAX 916.341.7767

CHECKED BY	S. ROBINSON
DESIGNED BY	T. ROPER
DRAWN BY	T. ROPER

CAUTION: THIS PLAN MAY BE REDUCED

**CITY OF OAKLAND**  
 DEPARTMENT OF TRANSPORTATION  
 250 FRANK H. OGAWA PLAZA, SUITE 4314  
 OAKLAND, CA 94612  
 (510) 238-3437  
 FAX (510) 238-7227

**PLANS FOR THE CONSTRUCTION OF  
 27TH STREET COMPLETE STREETS PROJECT**

No.	DATE	BY	REFERENCE

**CONSTRUCTION PLANS:**

LAYOUT PLAN  
 STA 116+00 TO STA 121+00

PROJECT NO.  
**C1003978**

SCALE:  
 HOR: 1"=20'  
 VERT:  
 DATE: 06/2023


SHEET NO.  
**C-1.4**  
 5 OF 21



DRAWING NAME: J:\0608\8785 Oakland Transportation On-Call\T0 & 27th Street\Civil\Draw\02\_Sheets\C\_XX-LOA-27th.dwg  
 PLOT DATE: 06-14-23  
 PLOTTED BY: troper

- GENERAL NOTES:**
- SEE SHEET G-1.2 FOR ROADWAY ALIGNMENT DATA.
  - SEE TRAFFIC SHEETS FOR SIGNING AND STRIPING.
  - SEE CURB RAMP (CR) SHEETS FOR MODIFIED CURB RAMP DETAILS.
  - SEE BUS ISLAND (BI) SHEETS FOR BUS BOARDING ISLAND DETAILS.
  - PROTECT ALL UTILITY FACILITIES OUTSIDE OF IMMEDIATE IMPROVEMENT AREAS; CONTRACTOR TO CONFIRM NUMBER OF UTILITY COVERS WITH RESIDENT ENGINEER BEFORE THE COMMENCEMENT OF ANY CONSTRUCTION ACTIVITY.
  - CONTRACTOR SHALL REMOVE ALL (E) PAVEMENT STRIPING AND MARKINGS AND REMOVE AND REPLACE (E) OR INSTALL NEW SIGNAGE PER THE STRIPING AND SIGNING PLANS. ALL (E) PAVEMENT STRIPING AND MARKINGS TO BE REMOVED PRIOR TO SLURRY SEAL.
  - CONTRACTOR SHALL REMOVE PROVIDE 12" WIDE AND 12" FULL DEPTH HMA SECTION ADJACENT TO ALL RAISED ISLAND AND CURB RAMP IMPROVEMENT.
  - SEE GRADING SHEET FOR TC/FL ELEVATION AND POINT DATA.

- KEY NOTES:**
- ADJUST UTILITY FRAME AND COVER, UTILITY VAULT, VALVE BOX, STREETLIGHT, OR MONUMENT CASING TO FINISH GRADE PER APPLICABLE CITY AND STATE STANDARDS.
  - ADJUST FACILITY TO FINISH GRADE (BY OTHERS).
  - PROTECT EX. UTILITY STRUCTURE IN PLACE.

**LEGEND:**

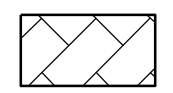 STAMPED CONCRETE, SEE SPECIFICATIONS

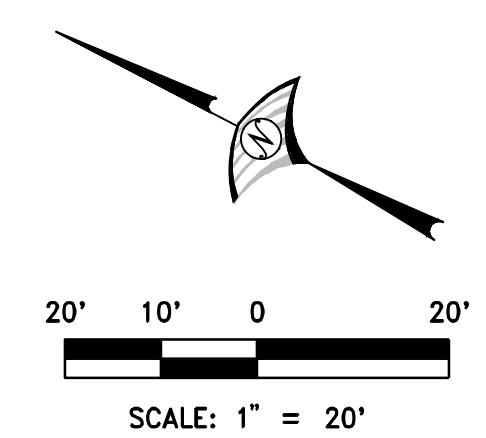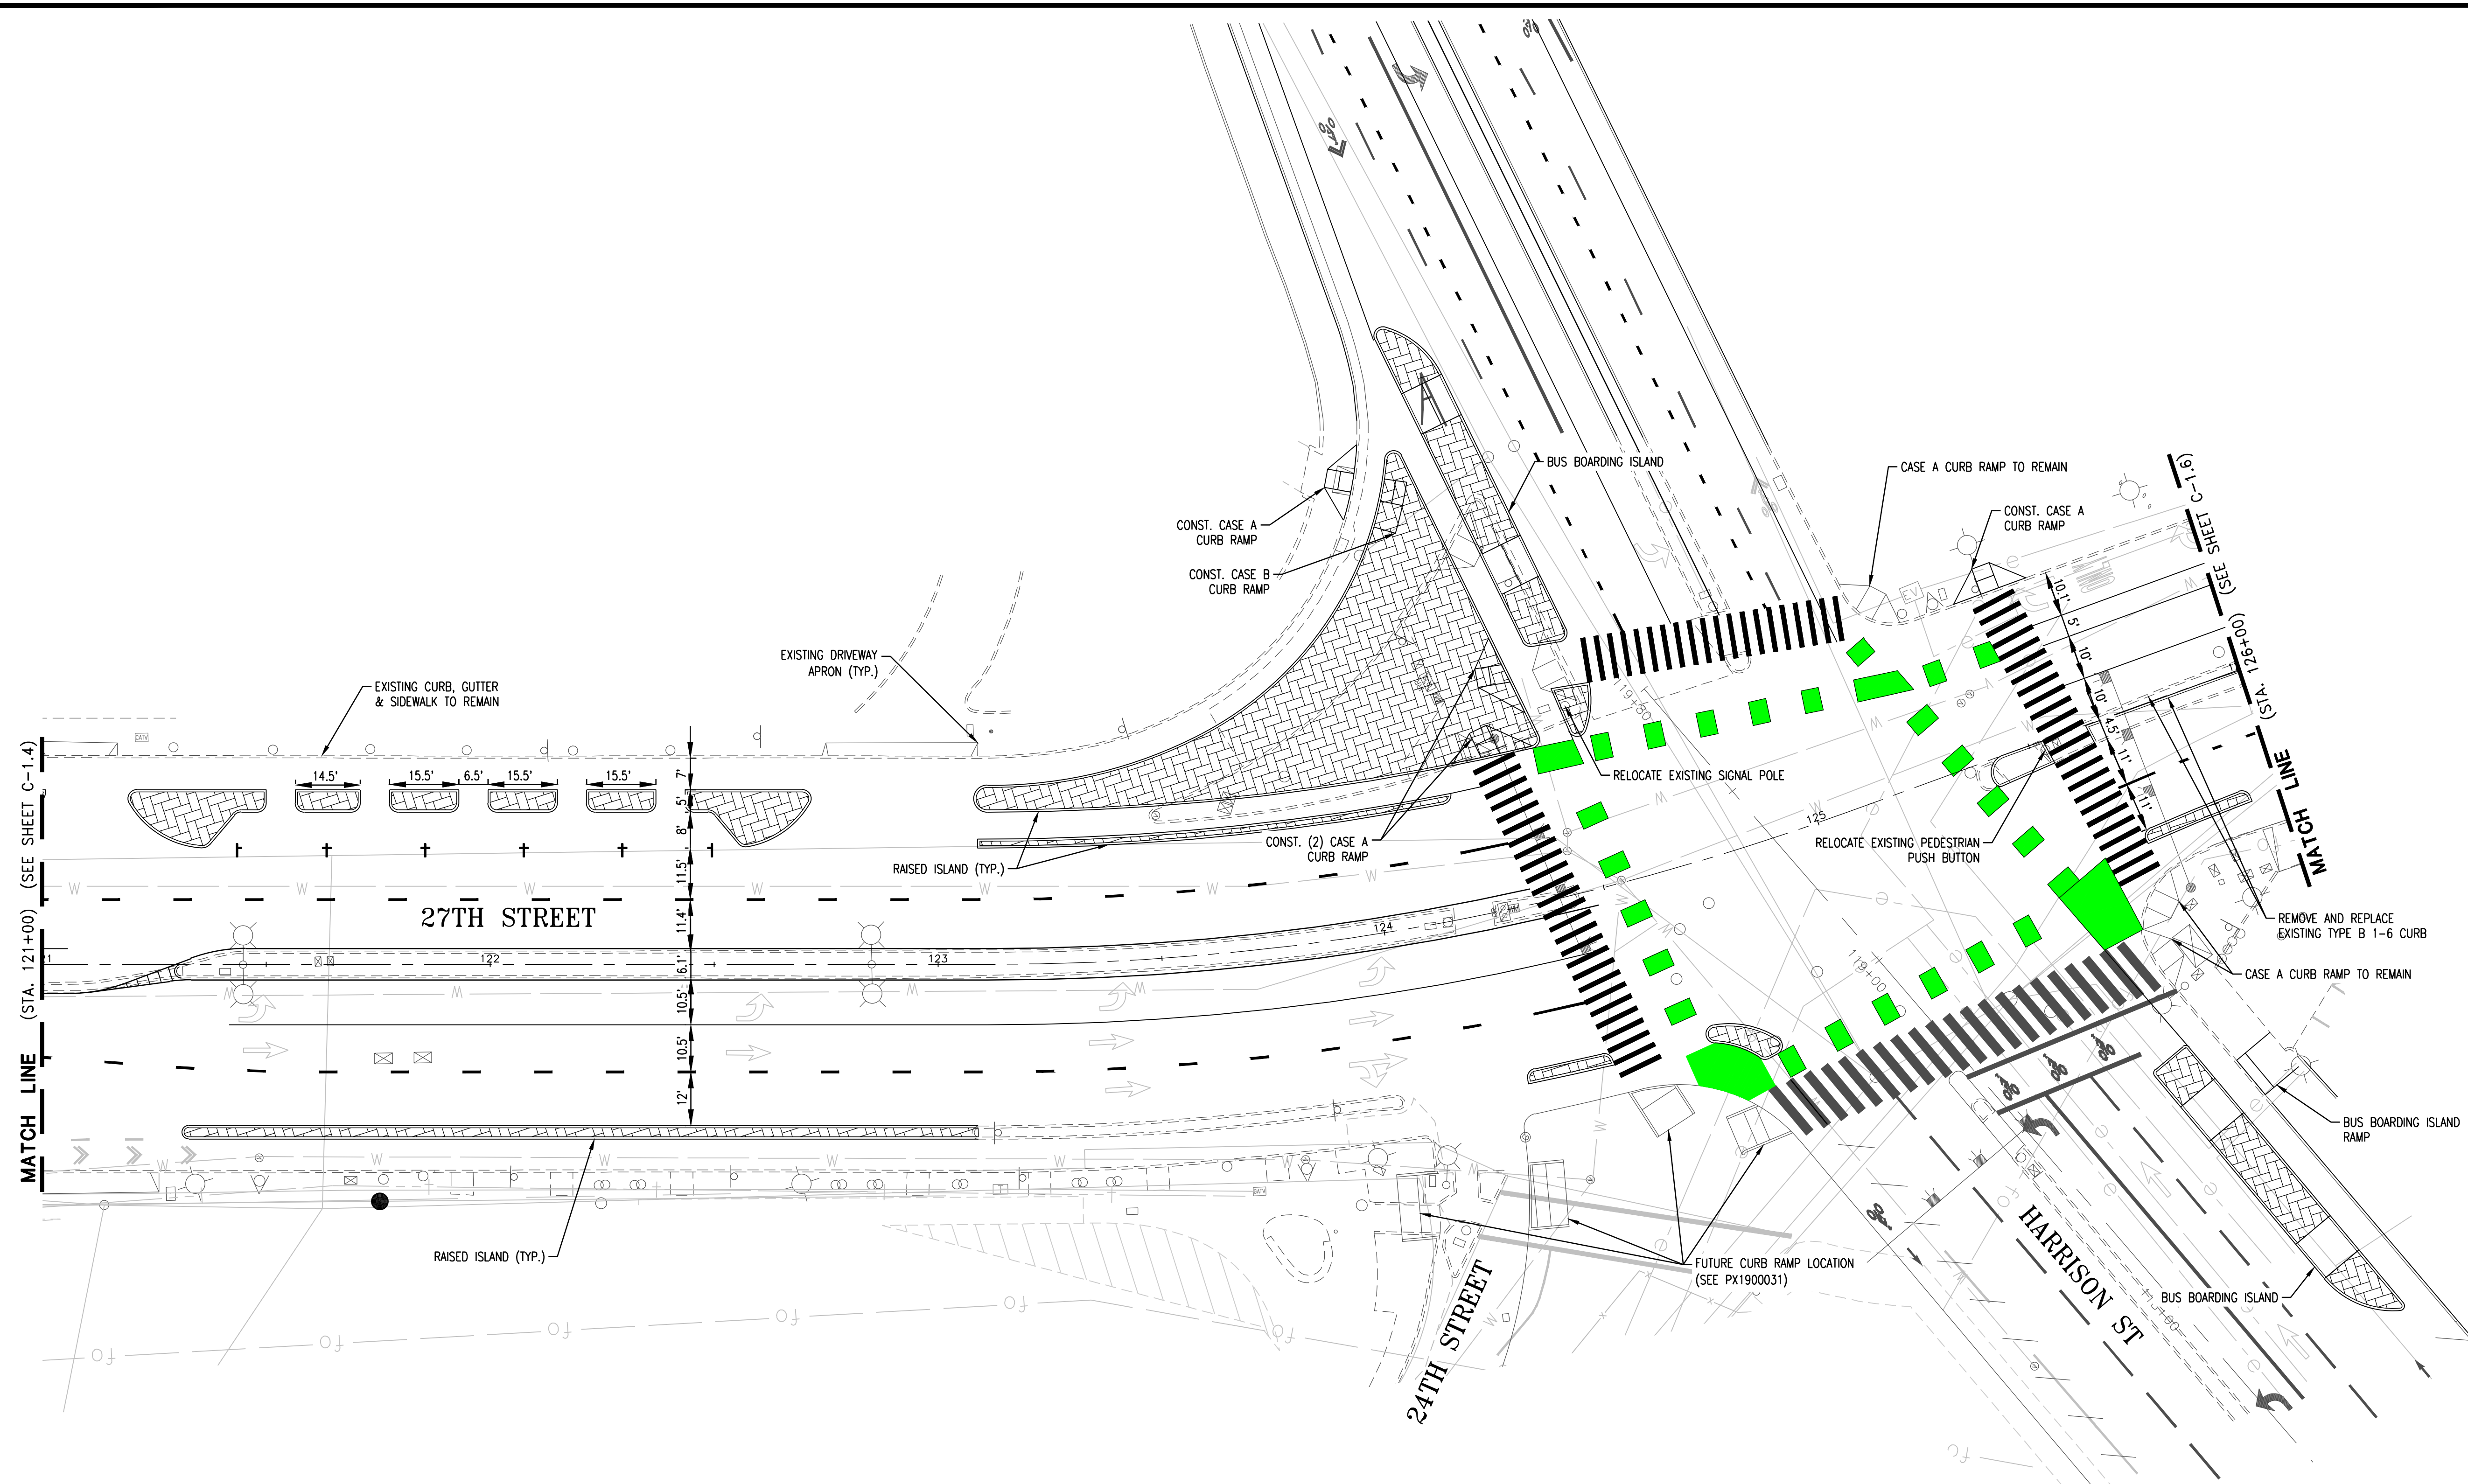

CAUTION: THIS PLAN MAY BE REDUCED

**CITY OF OAKLAND**  
 DEPARTMENT OF TRANSPORTATION  
 250 FRANK H. OGAWA PLAZA, SUITE 4314  
 OAKLAND, CA 94612  
 (510) 238-3437  
 FAX (510) 238-7227

**PLANS FOR THE CONSTRUCTION OF  
 27TH STREET COMPLETE STREETS PROJECT**

No.	DATE	BY	REFERENCE

**WOOD RODGERS**  
 BUILDING RELATIONSHIPS ONE PROJECT AT A TIME  
 3301 C ST, BLDG. 100-B TEL 916.341.7760  
 SACRAMENTO, CA 95816 FAX 916.341.7767

CHECKED BY: S. ROBINSON  
 DESIGNED BY: T. ROPER  
 DRAWN BY: T. ROPER


**CONSTRUCTION PLANS:**  
 LAYOUT PLAN  
 STA 121+00 TO STA 126+00

**PROJECT NO.  
 C1003978**

SCALE: 1"=20'  
 HOR: 1"=20'  
 VERT: 1"=20'  
 DATE: 06/2023

**SHEET NO.  
 C-1.5  
 6 OF 21**


DRAWING NAME: J:\060818785 Oakland Transportation On-Call\10 27th Street\Civil\Draw\02\_Sheets\C\_XX-106-27th.dwg  
 PLOT DATE: 06-14-23  
 PLOTTED BY: Trooper

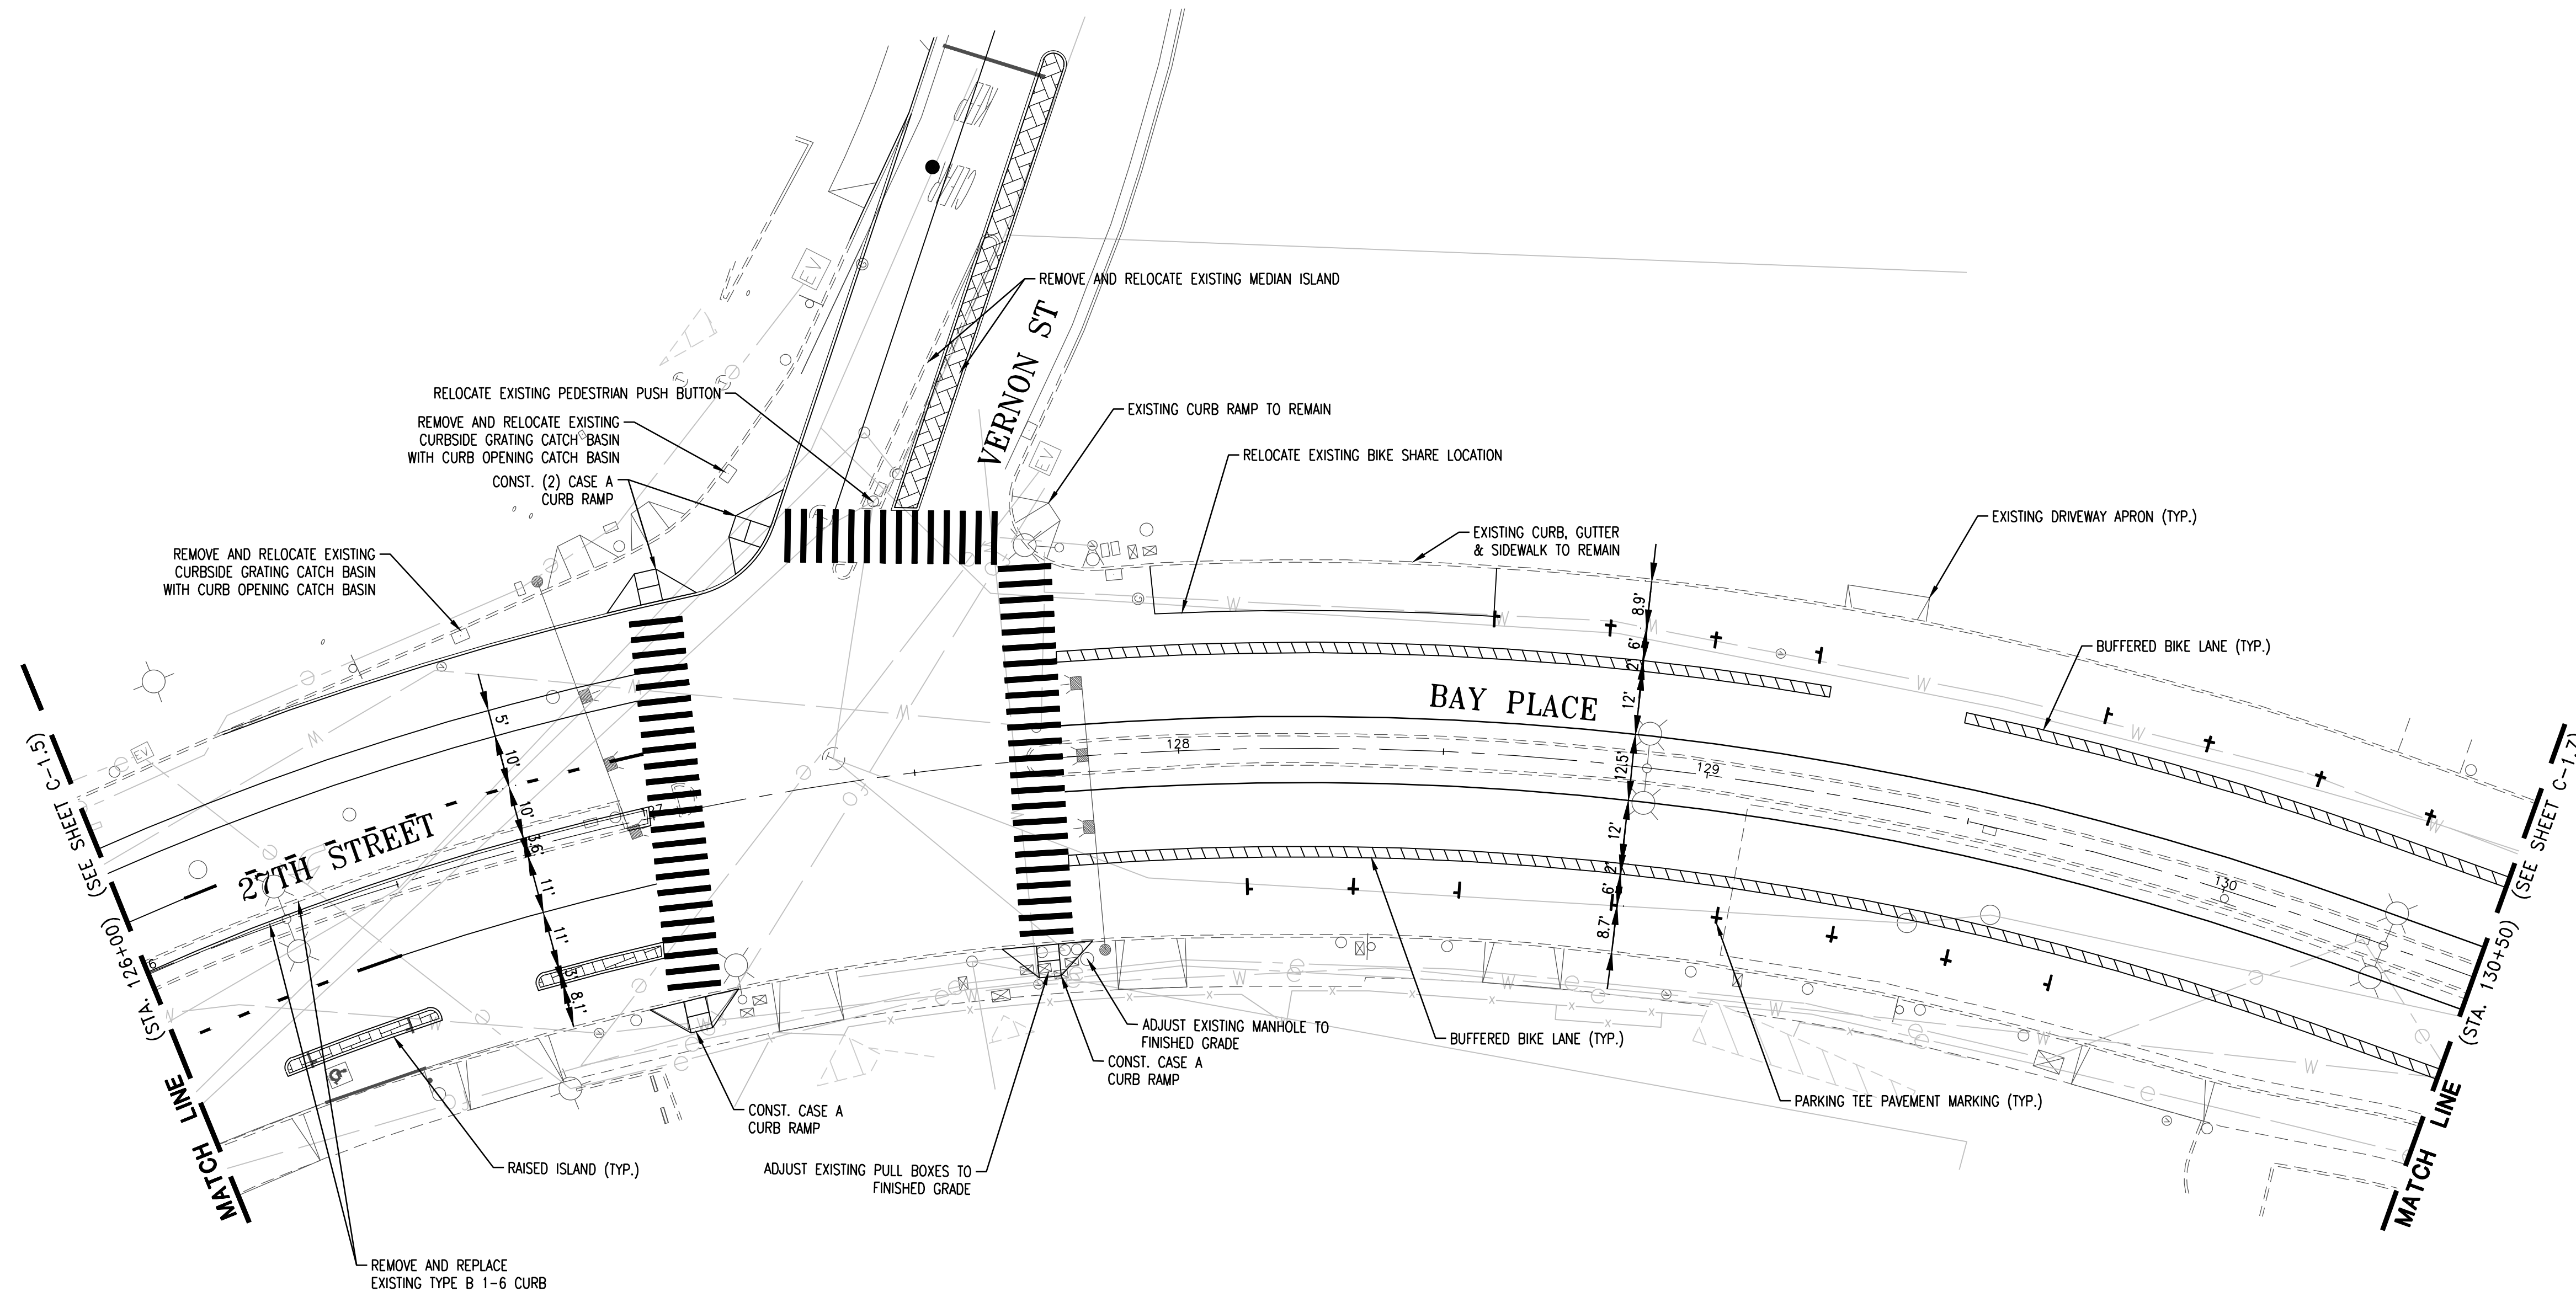


- GENERAL NOTES:**
- SEE SHEET G-1.2 FOR ROADWAY ALIGNMENT DATA.
  - SEE TRAFFIC SHEETS FOR SIGNING AND STRIPING.
  - SEE CURB RAMP (CR) SHEETS FOR MODIFIED CURB RAMP DETAILS.
  - SEE BUS ISLAND (BI) SHEETS FOR BUS BOARDING ISLAND DETAILS.
  - PROTECT ALL UTILITY FACILITIES OUTSIDE OF IMMEDIATE IMPROVEMENT AREAS; CONTRACTOR TO CONFIRM NUMBER OF UTILITY COVERS WITH RESIDENT ENGINEER BEFORE THE COMMENCEMENT OF ANY CONSTRUCTION ACTIVITY.
  - CONTRACTOR SHALL REMOVE ALL (E) PAVEMENT STRIPING AND MARKINGS AND REMOVE AND REPLACE (E) OR INSTALL NEW SIGNAGE PER THE STRIPING AND SIGNING PLANS. ALL (E) PAVEMENT STRIPING AND MARKINGS TO BE REMOVED PRIOR TO SLURRY SEAL.
  - CONTRACTOR SHALL REMOVE PROVIDE 12" WIDE AND 12" FULL DEPTH HMA SECTION ADJACENT TO ALL RAISED ISLAND AND CURB RAMP IMPROVEMENT.
  - SEE GRADING SHEET FOR TC/FL ELEVATION AND POINT DATA.


- KEY NOTES:**
- ADJUST UTILITY FRAME AND COVER, UTILITY VAULT, VALVE BOX, STREETLIGHT, OR MONUMENT CASING TO FINISH GRADE PER APPLICABLE CITY AND STATE STANDARDS.
  - ADJUST FACILITY TO FINISH GRADE (BY OTHERS).
  - PROTECT EX. UTILITY STRUCTURE IN PLACE.

**LEGEND:**

 STAMPED CONCRETE, SEE SPECIFICATIONS

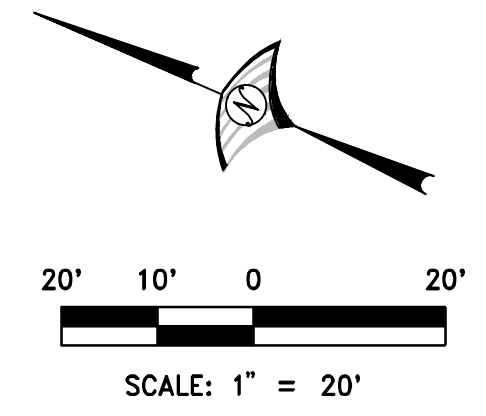

CAUTION: THIS PLAN MAY BE REDUCED

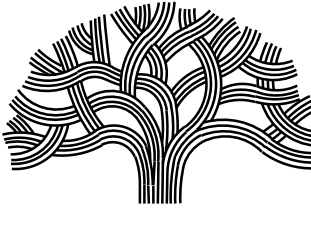

**CITY OF OAKLAND**  
 DEPARTMENT OF TRANSPORTATION  
 250 FRANK H. OGAWA PLAZA, SUITE 4314  
 OAKLAND, CA 94612  
 (510) 238-3437  
 FAX (510) 238-7227

**PLANS FOR THE CONSTRUCTION OF  
 27TH STREET COMPLETE STREETS PROJECT**

No.	DATE	BY	REFERENCE

**WOOD RODGERS**  
 BUILDING RELATIONSHIPS ONE PROJECT AT A TIME  
 3301 C ST, BLDG. 100-B TEL 916.341.7760  
 SACRAMENTO, CA 95816 FAX 916.341.7767

CHECKED BY S. ROBINSON  
 DESIGNED BY T. ROPER  
 DRAWN BY T. ROPER

**CONSTRUCTION PLANS:**


LAYOUT PLAN  
 STA 126+00 TO STA 130+50

PROJECT NO.  
**C1003978**

SCALE: 1" = 20'  
 HOR: 1" = 20'  
 VERT: 1" = 20'  
 DATE: 06/2023

SHEET NO.  
**C-1.6**  
 7 OF 21

DRAWING NAME: J:\0608\8785 Oakland Transportation On-Call\10 27th Street\Civil\Draw\02\_Sheets\C\_XX-106-27th.dwg  
 PLOT DATE: 06-14-23  
 PLOTTED BY: Troper

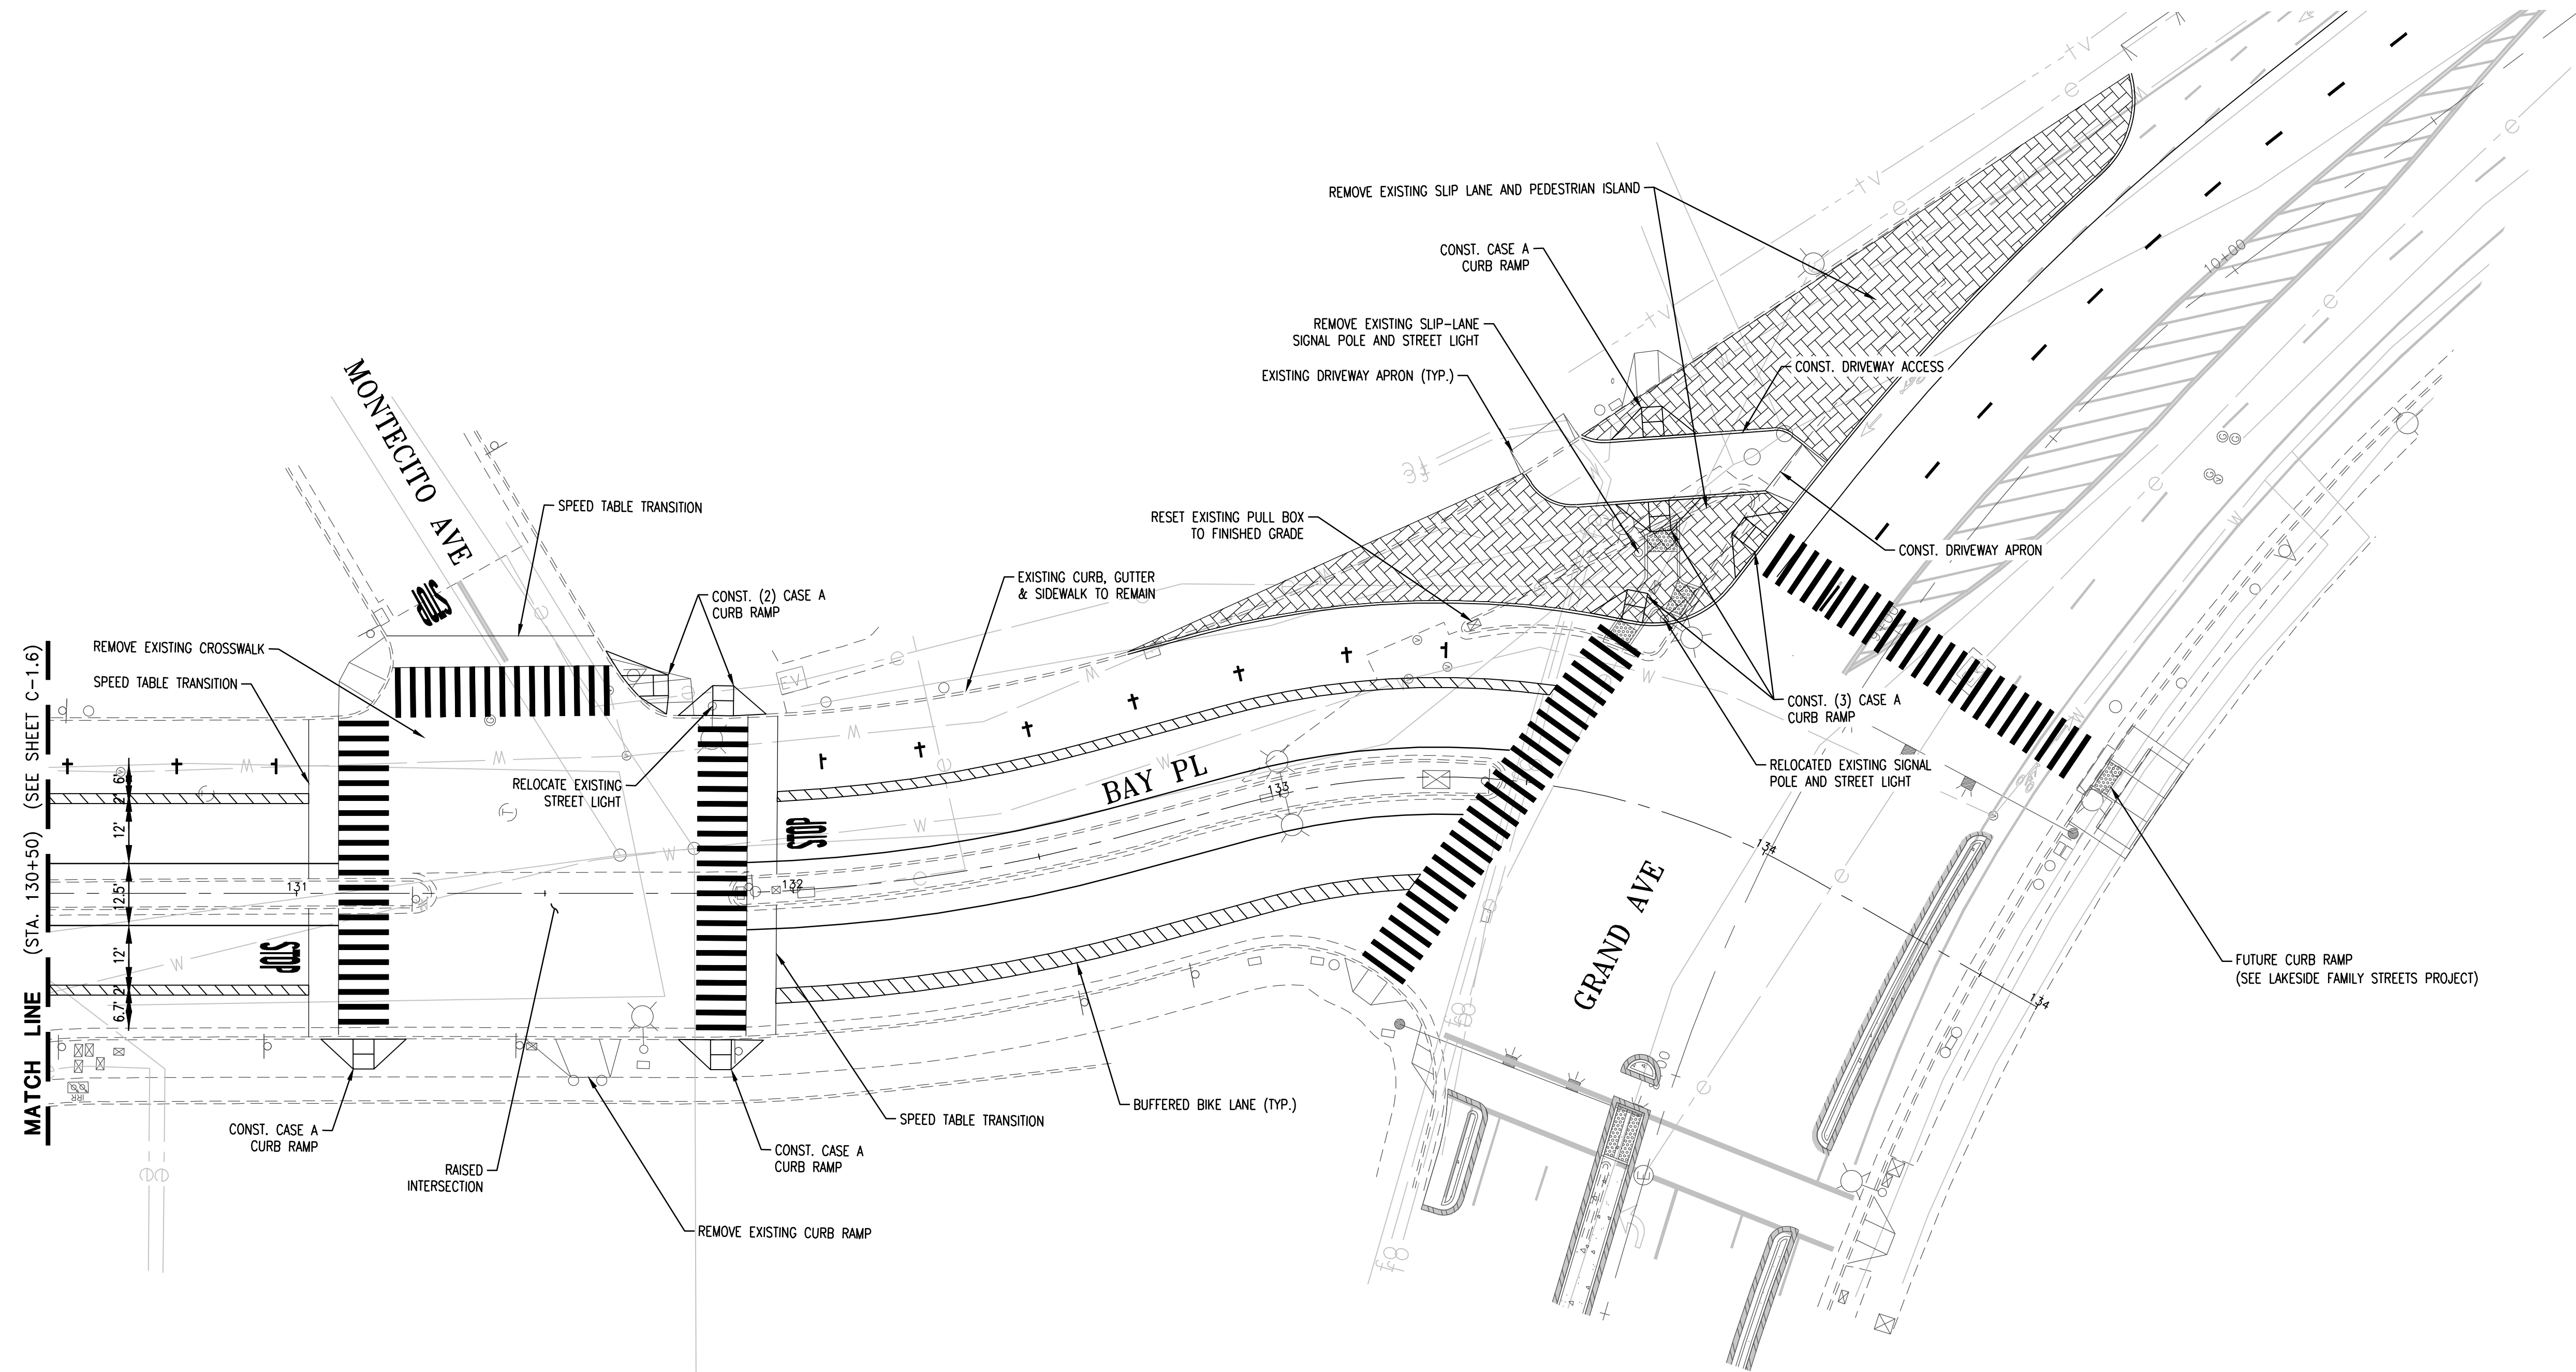


- GENERAL NOTES:**
- SEE SHEET G-1.2 FOR ROADWAY ALIGNMENT DATA.
  - SEE TRAFFIC SHEETS FOR SIGNING AND STRIPING.
  - SEE CURB RAMP (CR) SHEETS FOR MODIFIED CURB RAMP DETAILS.
  - SEE BUS ISLAND (BI) SHEETS FOR BUS BOARDING ISLAND DETAILS.
  - PROTECT ALL UTILITY FACILITIES OUTSIDE OF IMMEDIATE IMPROVEMENT AREAS; CONTRACTOR TO CONFIRM NUMBER OF UTILITY COVERS WITH RESIDENT ENGINEER BEFORE THE COMMENCEMENT OF ANY CONSTRUCTION ACTIVITY.
  - CONTRACTOR SHALL REMOVE ALL (E) PAVEMENT STRIPING AND MARKINGS AND REMOVE AND REPLACE (E) OR INSTALL NEW SIGNAGE PER THE STRIPING AND SIGNING PLANS. ALL (E) PAVEMENT STRIPING AND MARKINGS TO BE REMOVED PRIOR TO SLURRY SEAL.
  - CONTRACTOR SHALL REMOVE PROVIDE 12" WIDE AND 12" FULL DEPTH HMA SECTION ADJACENT TO ALL RAISED ISLAND AND CURB RAMP IMPROVEMENT.
  - SEE GRADING SHEET FOR TC/FL ELEVATION AND POINT DATA.

- KEY NOTES:**
- ADJUST UTILITY FRAME AND COVER, UTILITY VAULT, VALVE BOX, STREETLIGHT, OR MONUMENT CASING TO FINISH GRADE PER APPLICABLE CITY AND STATE STANDARDS.
  - ADJUST FACILITY TO FINISH GRADE (BY OTHERS).
  - PROTECT EX. UTILITY STRUCTURE IN PLACE.

**LEGEND:**

STAMPED CONCRETE, SEE SPECIFICATIONS

**MATCH LINE** (STA. 130+50) (SEE SHEET C-1.6)

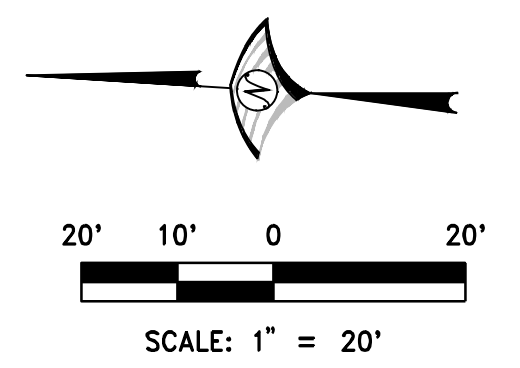

<b>WOOD RODGERS</b> BUILDING RELATIONSHIPS ONE PROJECT AT A TIME 3301 C ST, BLDG. 100-B TEL 916.341.7760 SACRAMENTO, CA 95816 FAX 916.341.7767	
CHECKED BY	S. ROBINSON
DESIGNED BY	T. ROPER
DRAWN BY	T. ROPER

<b>CONSTRUCTION PLANS:</b>	PROJECT NO.	<b>C1003978</b>
	LAYOUT PLAN STA 130+50 TO STA 134+50	SHEET NO. <b>C-1.7</b> 8 OF 21
SCALE:	1"=20'	
HOR:		
VERT:		
DATE:	06/2023	

CAUTION: THIS PLAN MAY BE REDUCED

**CITY OF OAKLAND**  
DEPARTMENT OF TRANSPORTATION  
250 FRANK H. OGAWA PLAZA, SUITE 4314  
OAKLAND, CA 94612  
(510) 238-3437  
FAX (510) 238-7227

**PLANS FOR THE CONSTRUCTION OF  
27TH STREET COMPLETE STREETS PROJECT**

No.	DATE	BY	REFERENCE

DRAWING NAME: J:\Jobs\8785 Oakland Transportation On-Call\10 27th Street\Draw\02\_Sheets\C\_X4-L07-27th.dwg  
PLOT DATE: 06-14-23  
PLOTTED BY: Trooper