
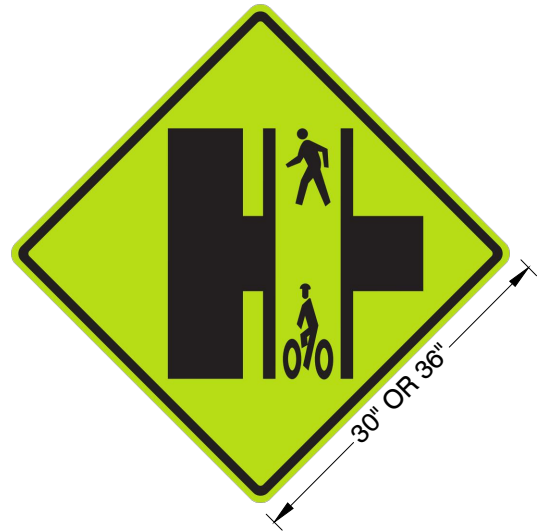


ADVANCE WARNING
SIGN FOR BIKE/PED
PATH CROSSING

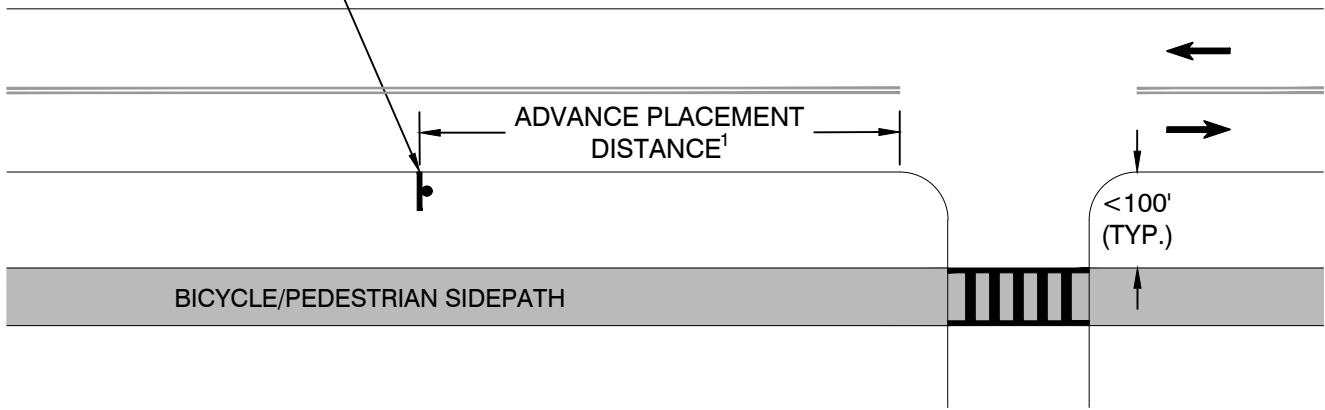

ADVANCE WARNING SIGN FOR
BIKE/PED PATH CROSSWALKS
(T INTERSECTION)

NOTES

1. For advance placement distance, see CA MUTCD, Table 2C-4
2. Sign background color = fluorescent yellow-green, retroreflective
3. Sign legend and border color = black
4. For source file (.pdf) for fabrication, email bikeped@oaklandca.gov

NOT TO SCALE



CITY OF OAKLAND

DEPARTMENT OF TRANSPORTATION | SAFE STREETS DIVISION
BICYCLE & PEDESTRIAN PROGRAM
250 FRANK H. OGAWA PLAZA, SUITE 4314 * OAKLAND CA, 94612
EMAIL: bikeped@oaklandca.gov

**ADVANCE WARNING SIGN FOR
BICYCLE/PEDESTRIAN SIDEPATH
CROSSWALKS
(T INTERSECTION)**

BICYCLE PATH DETAILS

SCALE: NTS

DWG. NO.

DATE: MAR 2021

BP-5