


DRAFT





Know what's **below**.
Call before you dig.

THE CONTRACTOR SHALL NOTIFY UNDERGROUND SERVICE ALERT AND THE CITY PUBLIC WORKS AGENCY AT (510)622-5741 AT LEAST 48 HOURS (2 WORKING DAYS) PRIOR TO BEGINNING ANY EXCAVATION IN THE VICINITY OF UNDERGROUND FACILITIES.

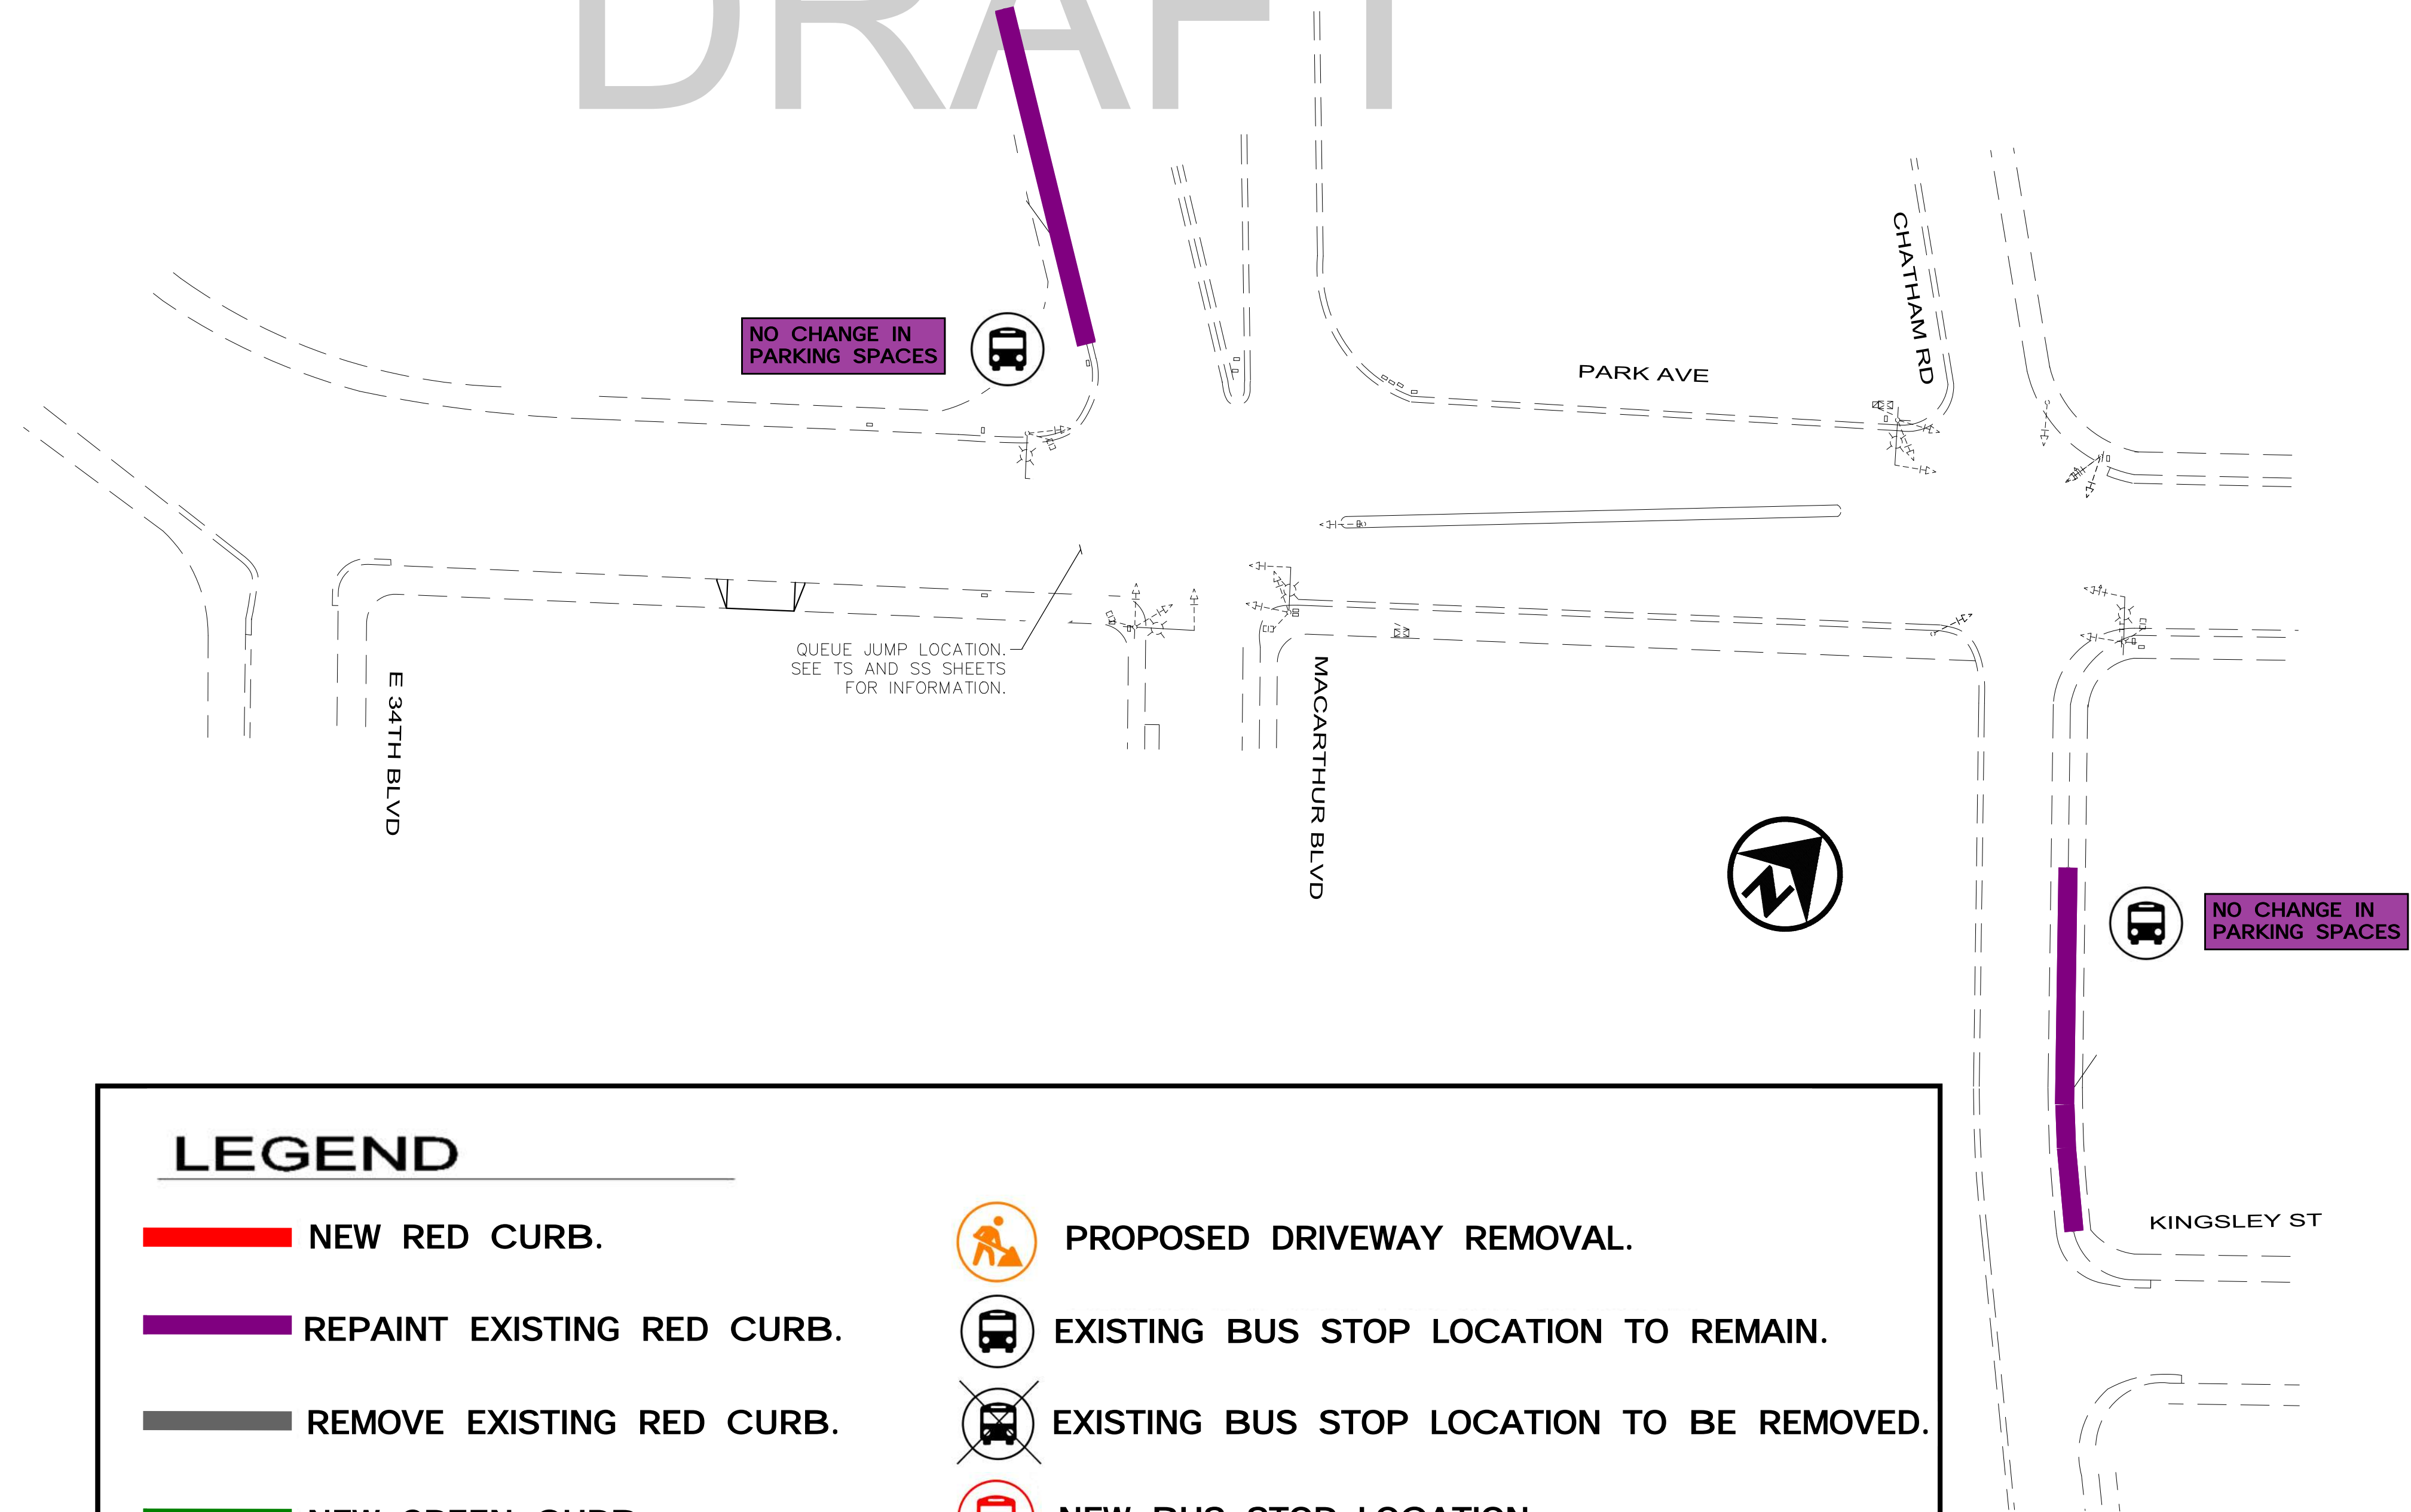

LEGEND

- NEW RED CURB.
- REPAINT EXISTING RED CURB.
- REMOVE EXISTING RED CURB.
- NEW GREEN CURB.
- REPAINT EXISTING GREEN CURB.
- PROPOSED DRIVEWAY REMOVAL.
- EXISTING BUS STOP LOCATION TO REMAIN.
- EXISTING BUS STOP LOCATION TO BE REMOVED.
- NEW BUS STOP LOCATION.

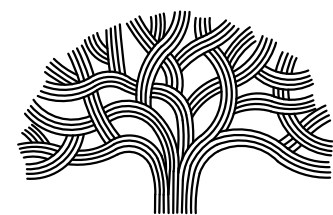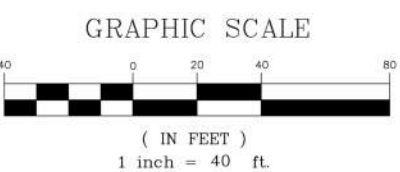

CITY OF OAKLAND
BUREAU OF ENGINEERING AND CONSTRUCTION
250 FRANK H. OGAWA PLAZA, SUITE 4314 * OAKLAND CA, 94612
(510) 238-3437 * FAX 238-7227

OAKLAND MACARTHUR
SMART CITY CORRIDOR

No.	DATE	BY	REFERENCE

**BUS STOP
IMPROVEMENTS**

PROJECT NO.
1003981

DATE:
04/26/2022

SHEET NO.
LA-01
153 OF 179


DRAWING NAME: K:\OAK\TS\02706065 - Oakland MacArthur Smart City Corridor\04_CADD\Plan Sheets\LA-01.dwg
PLOT DATE: 03-01-22
PLOTTED BY: Tessa Kemper

DRAFT





Know what's **below**.
Call before you dig.

THE CONTRACTOR SHALL NOTIFY UNDERGROUND SERVICE ALERT AND THE CITY PUBLIC WORKS AGENCY AT (510)622-5741 AT LEAST 48 HOURS (2 WORKING DAYS) PRIOR TO BEGINNING ANY EXCAVATION IN THE VICINITY OF UNDERGROUND FACILITIES.

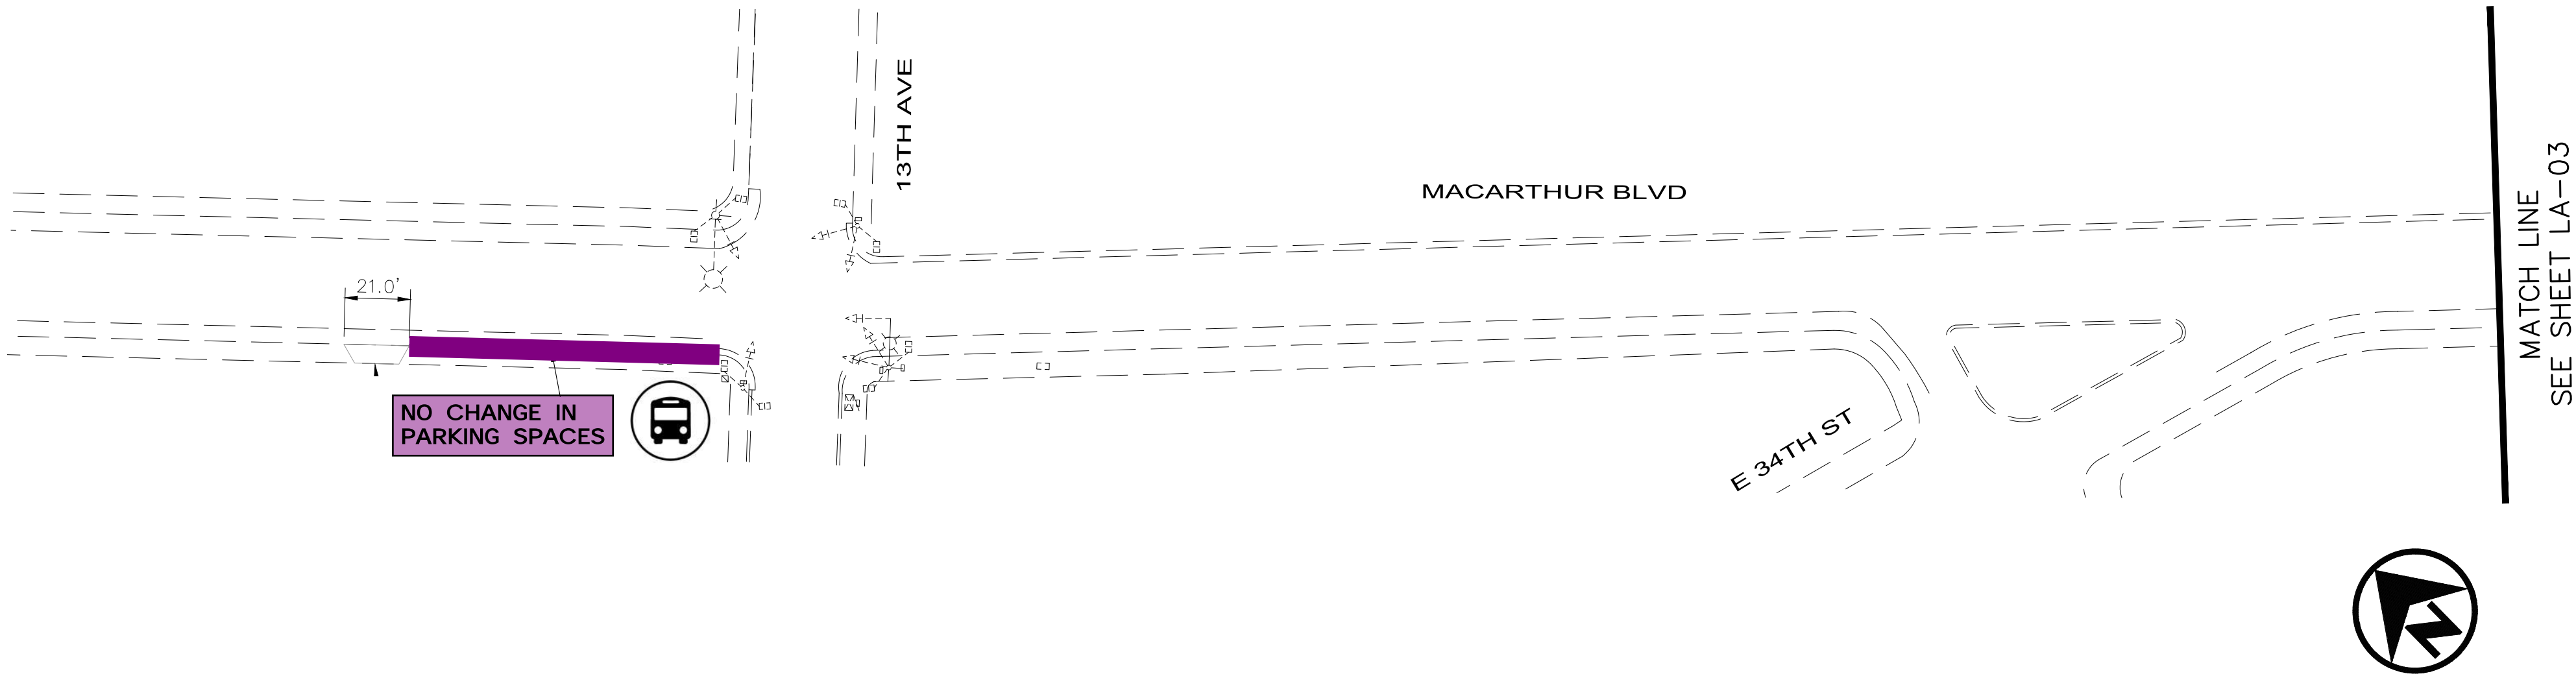

LEGEND

- NEW RED CURB.
- REPAINT EXISTING RED CURB.
- REMOVE EXISTING RED CURB.
- NEW GREEN CURB.
- REPAINT EXISTING GREEN CURB.
- PROPOSED DRIVEWAY REMOVAL.
- EXISTING BUS STOP LOCATION TO REMAIN.
- EXISTING BUS STOP LOCATION TO BE REMOVED.
- NEW BUS STOP LOCATION.

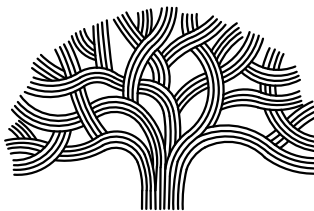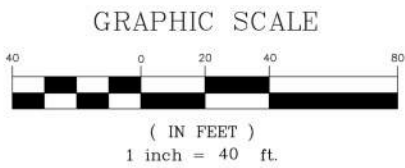

CITY OF OAKLAND
BUREAU OF ENGINEERING AND CONSTRUCTION
250 FRANK H. OGAWA PLAZA, SUITE 4314 * OAKLAND CA, 94612
(510) 238-3437 * FAX 238-7227

OAKLAND MACARTHUR
SMART CITY CORRIDOR

No.	DATE	BY	REFERENCE

BUS STOP
IMPROVEMENTS


PROJECT NO.
1003981

DATE:
04/26/2022

SHEET NO.
LA-02
154 OF 179

DRAWING NAME: K:\OAK\TS\09706065 - Oakland MacArthur Smart City Corridor\04_CADD\Plan Sheets\LA-12.dwg
PLOT DATE: 03-01-22
PLOTTED BY: Tessa Kemper

DRAFT

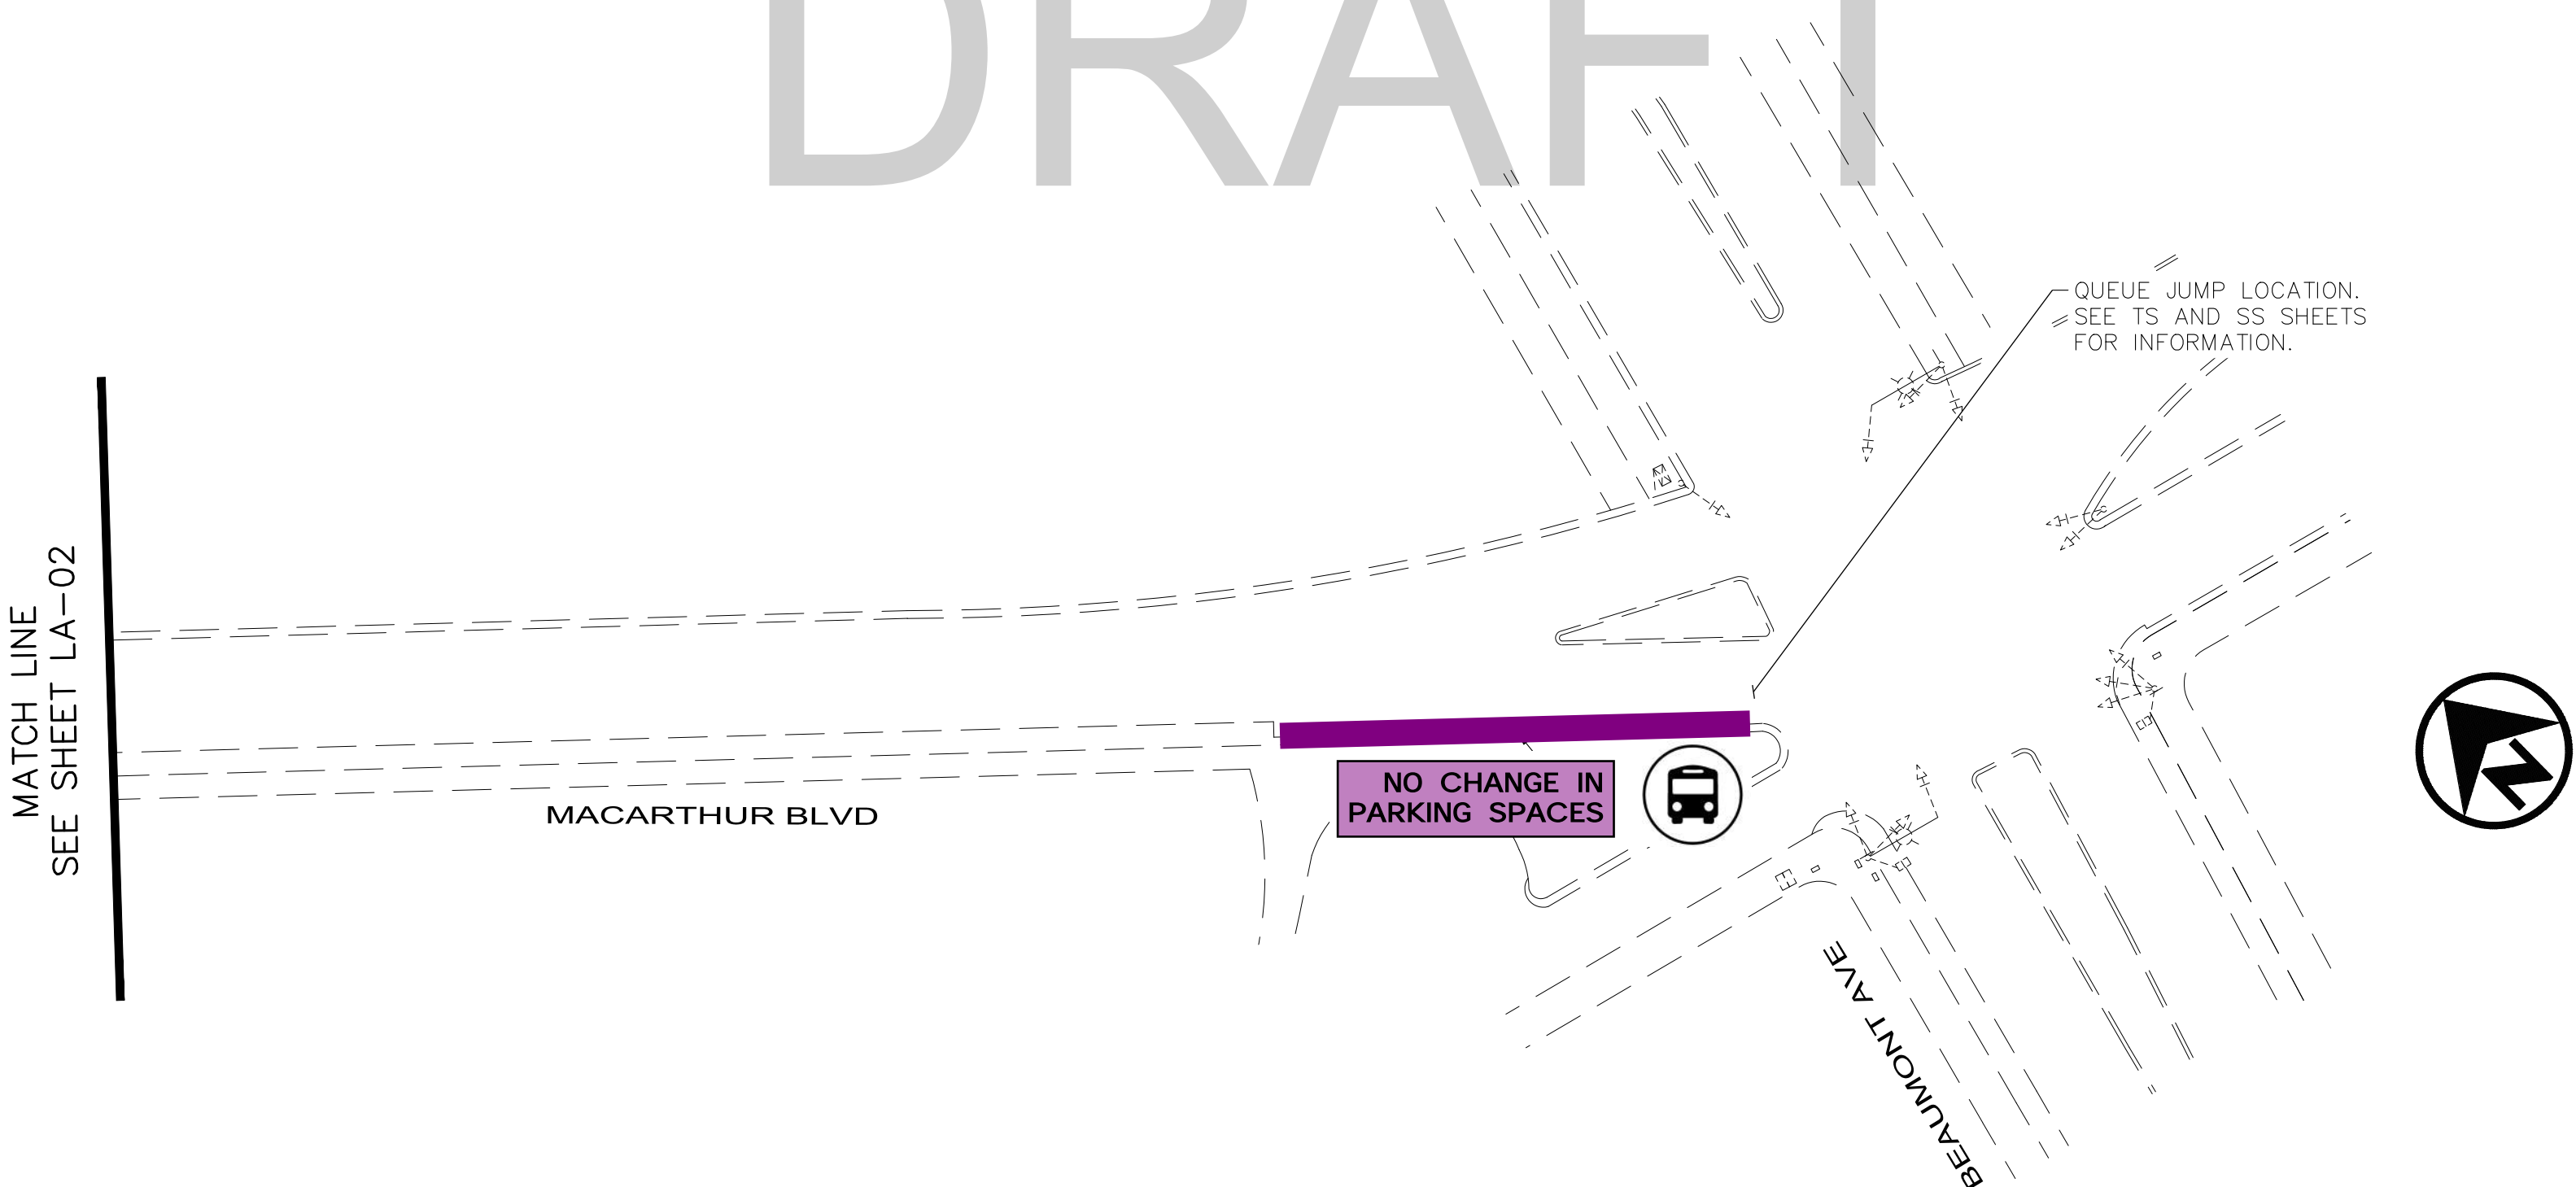

Know what's **below**.
Call before you dig.

THE CONTRACTOR SHALL NOTIFY UNDERGROUND SERVICE ALERT AND THE CITY PUBLIC WORKS AGENCY AT (510)622-5741 AT LEAST 48 HOURS (2 WORKING DAYS) PRIOR TO BEGINNING ANY EXCAVATION IN THE VICINITY OF UNDERGROUND FACILITIES.

LEGEND



NEW RED CURB.



REPAINT EXISTING RED CURB.



REMOVE EXISTING RED CURB.



NEW GREEN CURB.



REPAINT EXISTING GREEN CURB.



PROPOSED DRIVEWAY REMOVAL.





EXISTING BUS STOP LOCATION TO REMAIN.



EXISTING BUS STOP LOCATION TO BE REMOVED.



NEW BUS STOP LOCATION.

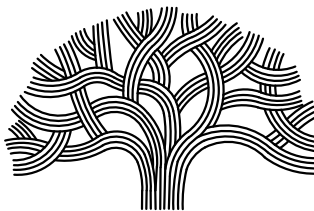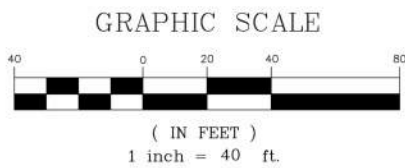

CITY OF OAKLAND
BUREAU OF ENGINEERING AND CONSTRUCTION
250 FRANK H. OGAWA PLAZA, SUITE 4314 * OAKLAND CA, 94612
(510) 238-3437 * FAX 238-7227

OAKLAND MACARTHUR
SMART CITY CORRIDOR

No.	DATE	BY	REFERENCE

**BUS STOP
IMPROVEMENTS**

PROJECT NO.
1003981

DATE:
04/26/2022

SHEET NO.
LA-03
155 OF 179


DRAWING NAME: K:\OAK\TS\09706065 - Oakland MacArthur Smart City Corridor\04_CADD\Plan Sheets\LA-03.dwg
PLOT DATE: 03-01-22
PLOTTED BY: Tessa Kemper

DRAFT





Know what's **below**.
Call before you dig.

THE CONTRACTOR SHALL NOTIFY
UNDERGROUND SERVICE ALERT AND
THE CITY PUBLIC WORKS AGENCY AT
(510)622-5741 AT LEAST 48 HOURS (2
WORKING DAYS) PRIOR TO BEGINNING
ANY EXCAVATION IN THE VICINITY OF
UNDERGROUND FACILITIES.

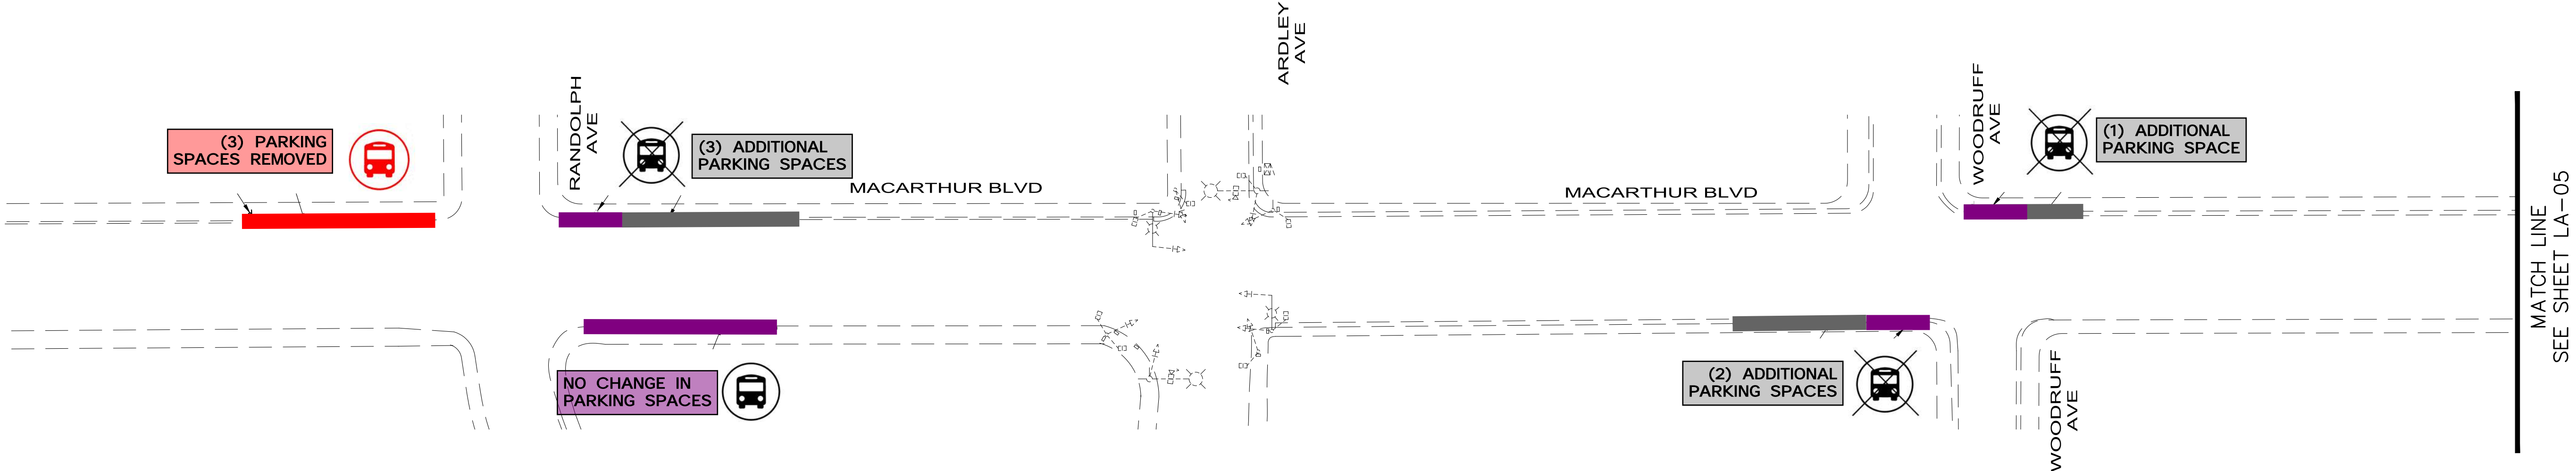

LEGEND

- NEW RED CURB.
- REPAINT EXISTING RED CURB.
- REMOVE EXISTING RED CURB.
- NEW GREEN CURB.
- REPAINT EXISTING GREEN CURB.
- PROPOSED DRIVEWAY REMOVAL.
- EXISTING BUS STOP LOCATION TO REMAIN.
- EXISTING BUS STOP LOCATION TO BE REMOVED.
- NEW BUS STOP LOCATION.

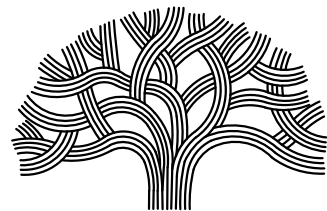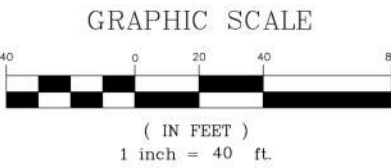

CITY OF OAKLAND
BUREAU OF ENGINEERING AND CONSTRUCTION
250 FRANK H. OGAWA PLAZA, SUITE 4314 * OAKLAND CA, 94612
(510) 238-3437 * FAX 238-7227

OAKLAND MACARTHUR
SMART CITY CORRIDOR

No.	DATE	BY	REFERENCE

BUS STOP
IMPROVEMENTS

PROJECT NO.
1003981

DATE:
04/26/2022

SHEET NO.
LA-04
156 OF 179


DRAWING NAME: K:\OAK\TS\09706065 - Oakland MacArthur Smart City Corridor\04_CADD\Plan Sheets\LA-04.dwg
PLOT DATE: 03-01-22
PLOTTED BY: Tessa Kemper

DRAFT





Know what's **below**.
Call before you dig.

THE CONTRACTOR SHALL NOTIFY UNDERGROUND SERVICE ALERT AND THE CITY PUBLIC WORKS AGENCY AT (510)622-5741 AT LEAST 48 HOURS (2 WORKING DAYS) PRIOR TO BEGINNING ANY EXCAVATION IN THE VICINITY OF UNDERGROUND FACILITIES.

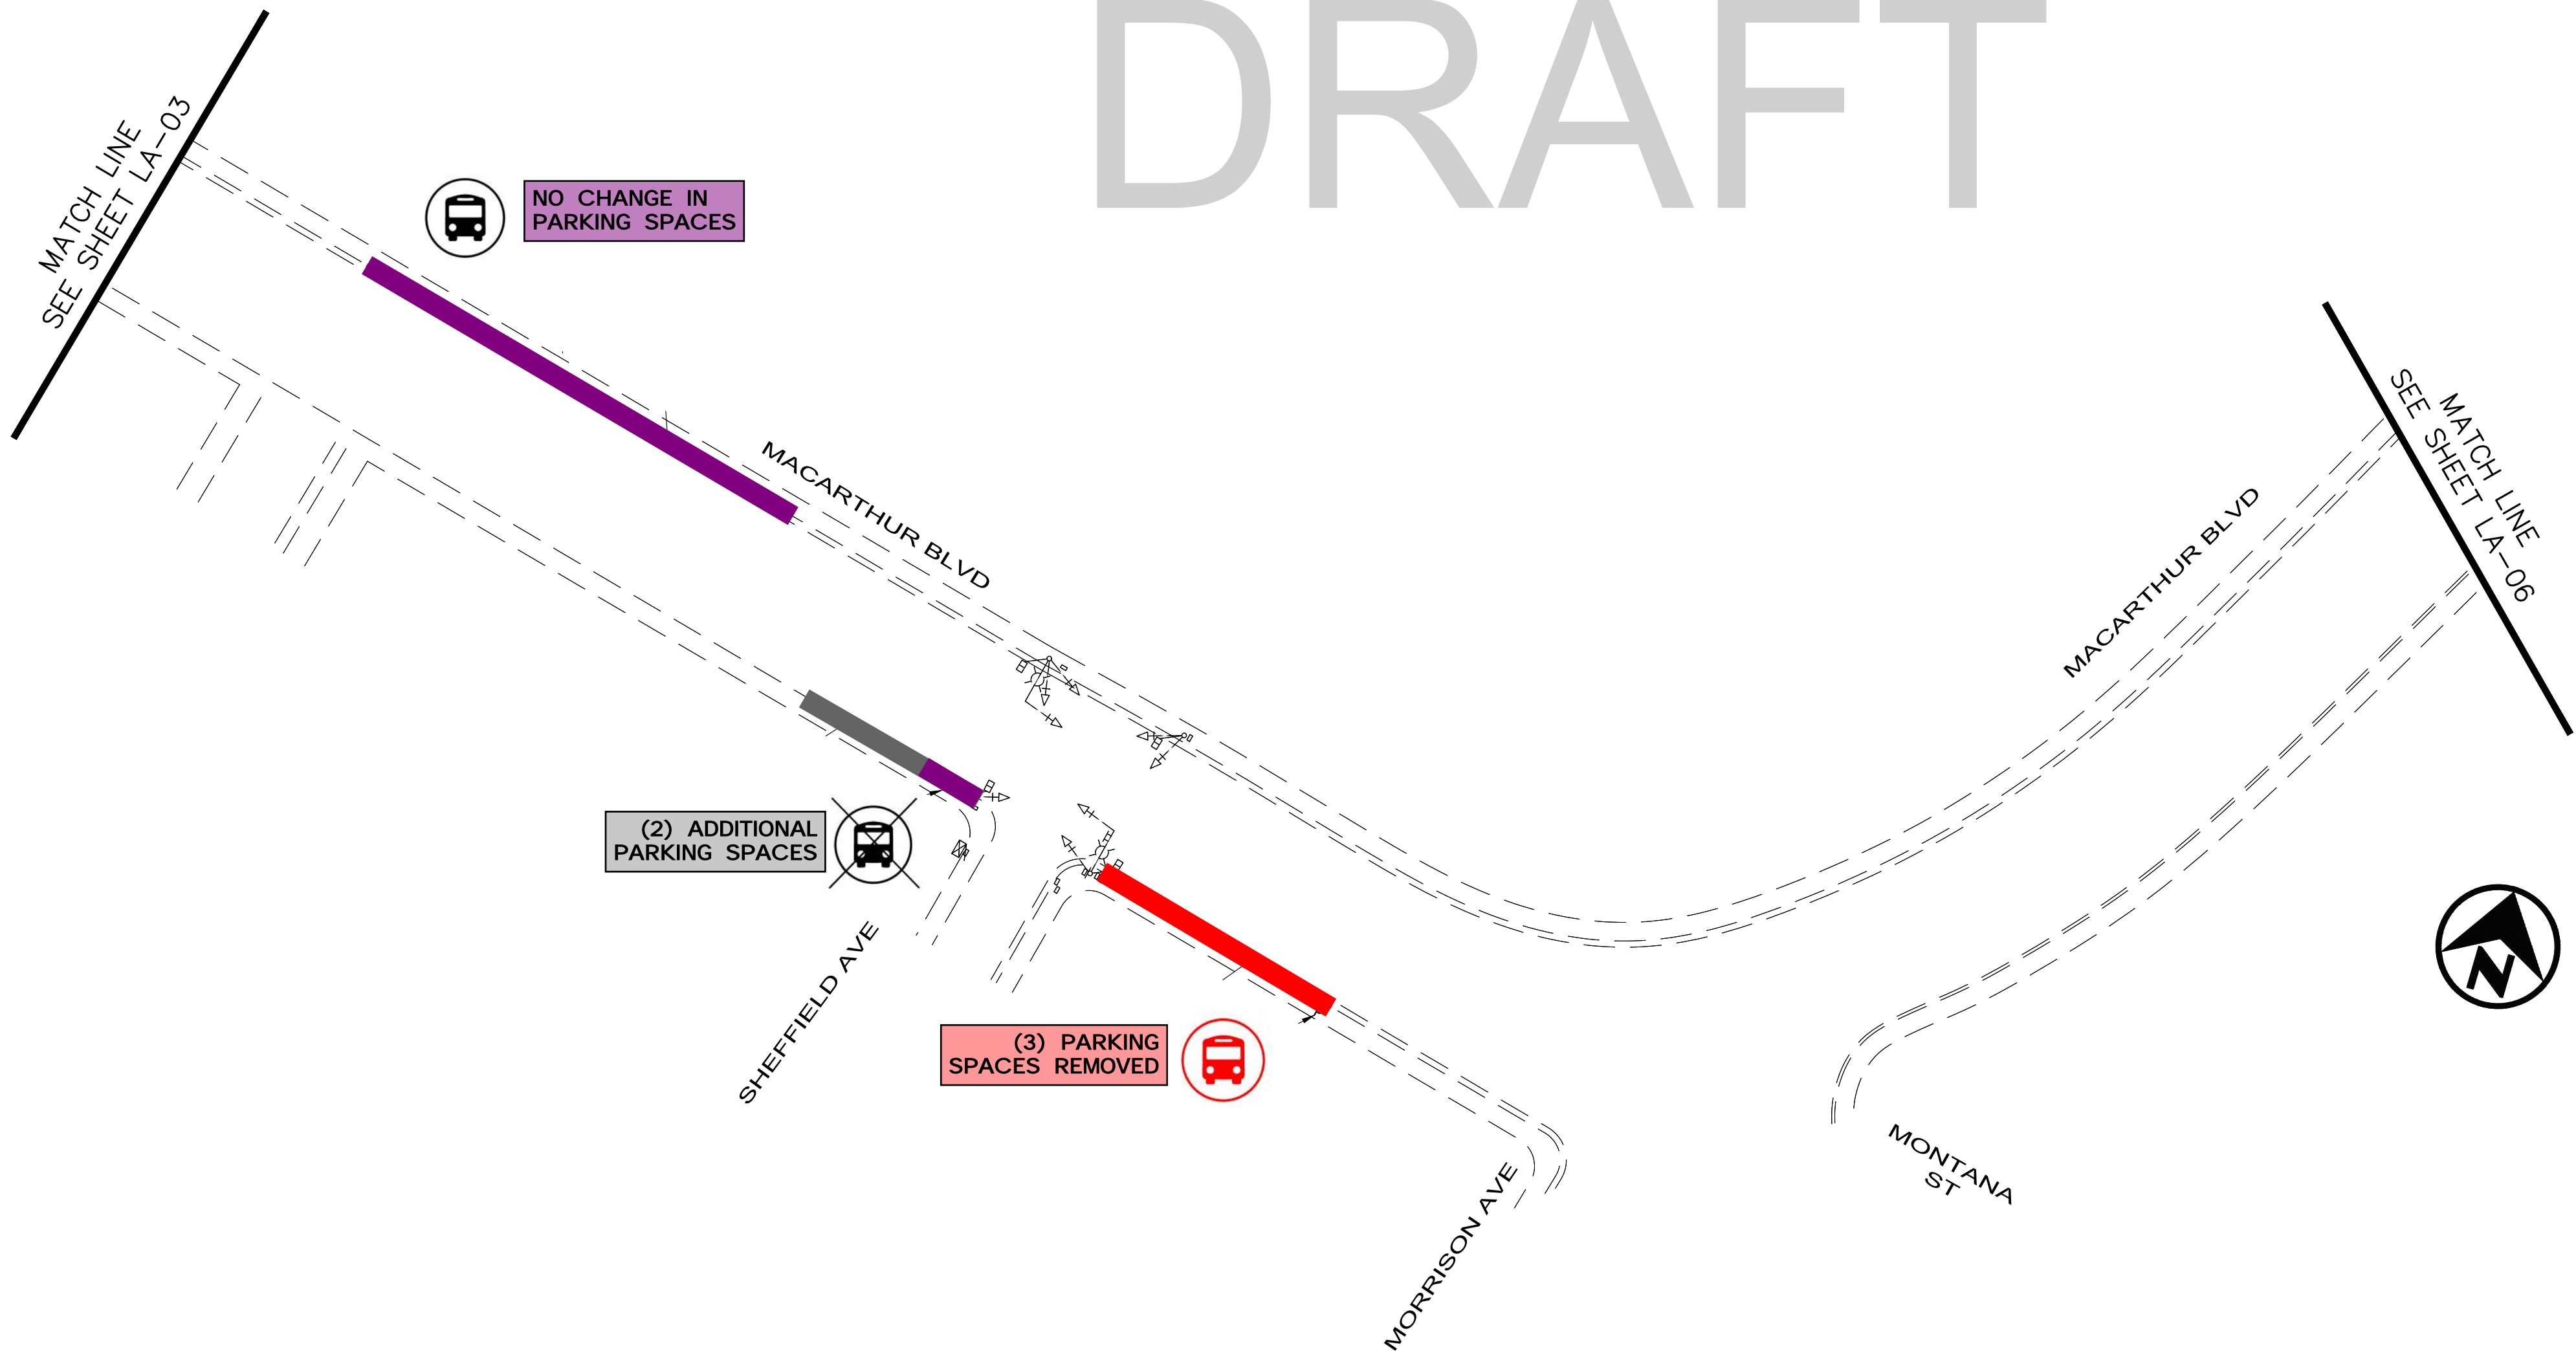

LEGEND

- NEW RED CURB.
- REPAINT EXISTING RED CURB.
- REMOVE EXISTING RED CURB.
- NEW GREEN CURB.
- REPAINT EXISTING GREEN CURB.
- PROPOSED DRIVEWAY REMOVAL.
- EXISTING BUS STOP LOCATION TO REMAIN.
- EXISTING BUS STOP LOCATION TO BE REMOVED.
- NEW BUS STOP LOCATION.

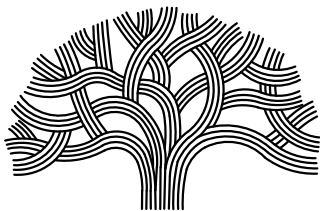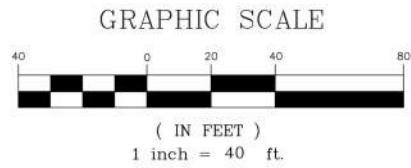

CITY OF OAKLAND
BUREAU OF ENGINEERING AND CONSTRUCTION
250 FRANK H. OGAWA PLAZA, SUITE 4314 * OAKLAND CA, 94612
(510) 238-3437 * FAX 238-7227

OAKLAND MACARTHUR
SMART CITY CORRIDOR

No.	DATE	BY	REFERENCE

BUS STOP
IMPROVEMENTS

PROJECT NO.
1003981

DATE:
04/26/2022

SHEET NO.
LA-05
157 OF 179


DRAWING NAME: K:\OAK\TS\09706065 - Oakland MacArthur Smart City Corridor\04_CADD\Plan Sheets\LA-05.dwg
PLOT DATE: 03-01-22
PLOTTED BY: Tessa Kemper



Know what's **below**.
Call before you dig.

THE CONTRACTOR SHALL NOTIFY UNDERGROUND SERVICE ALERT AND THE CITY PUBLIC WORKS AGENCY AT (510)622-5741 AT LEAST 48 HOURS (2 WORKING DAYS) PRIOR TO BEGINNING ANY EXCAVATION IN THE VICINITY OF UNDERGROUND FACILITIES.

DRAFT

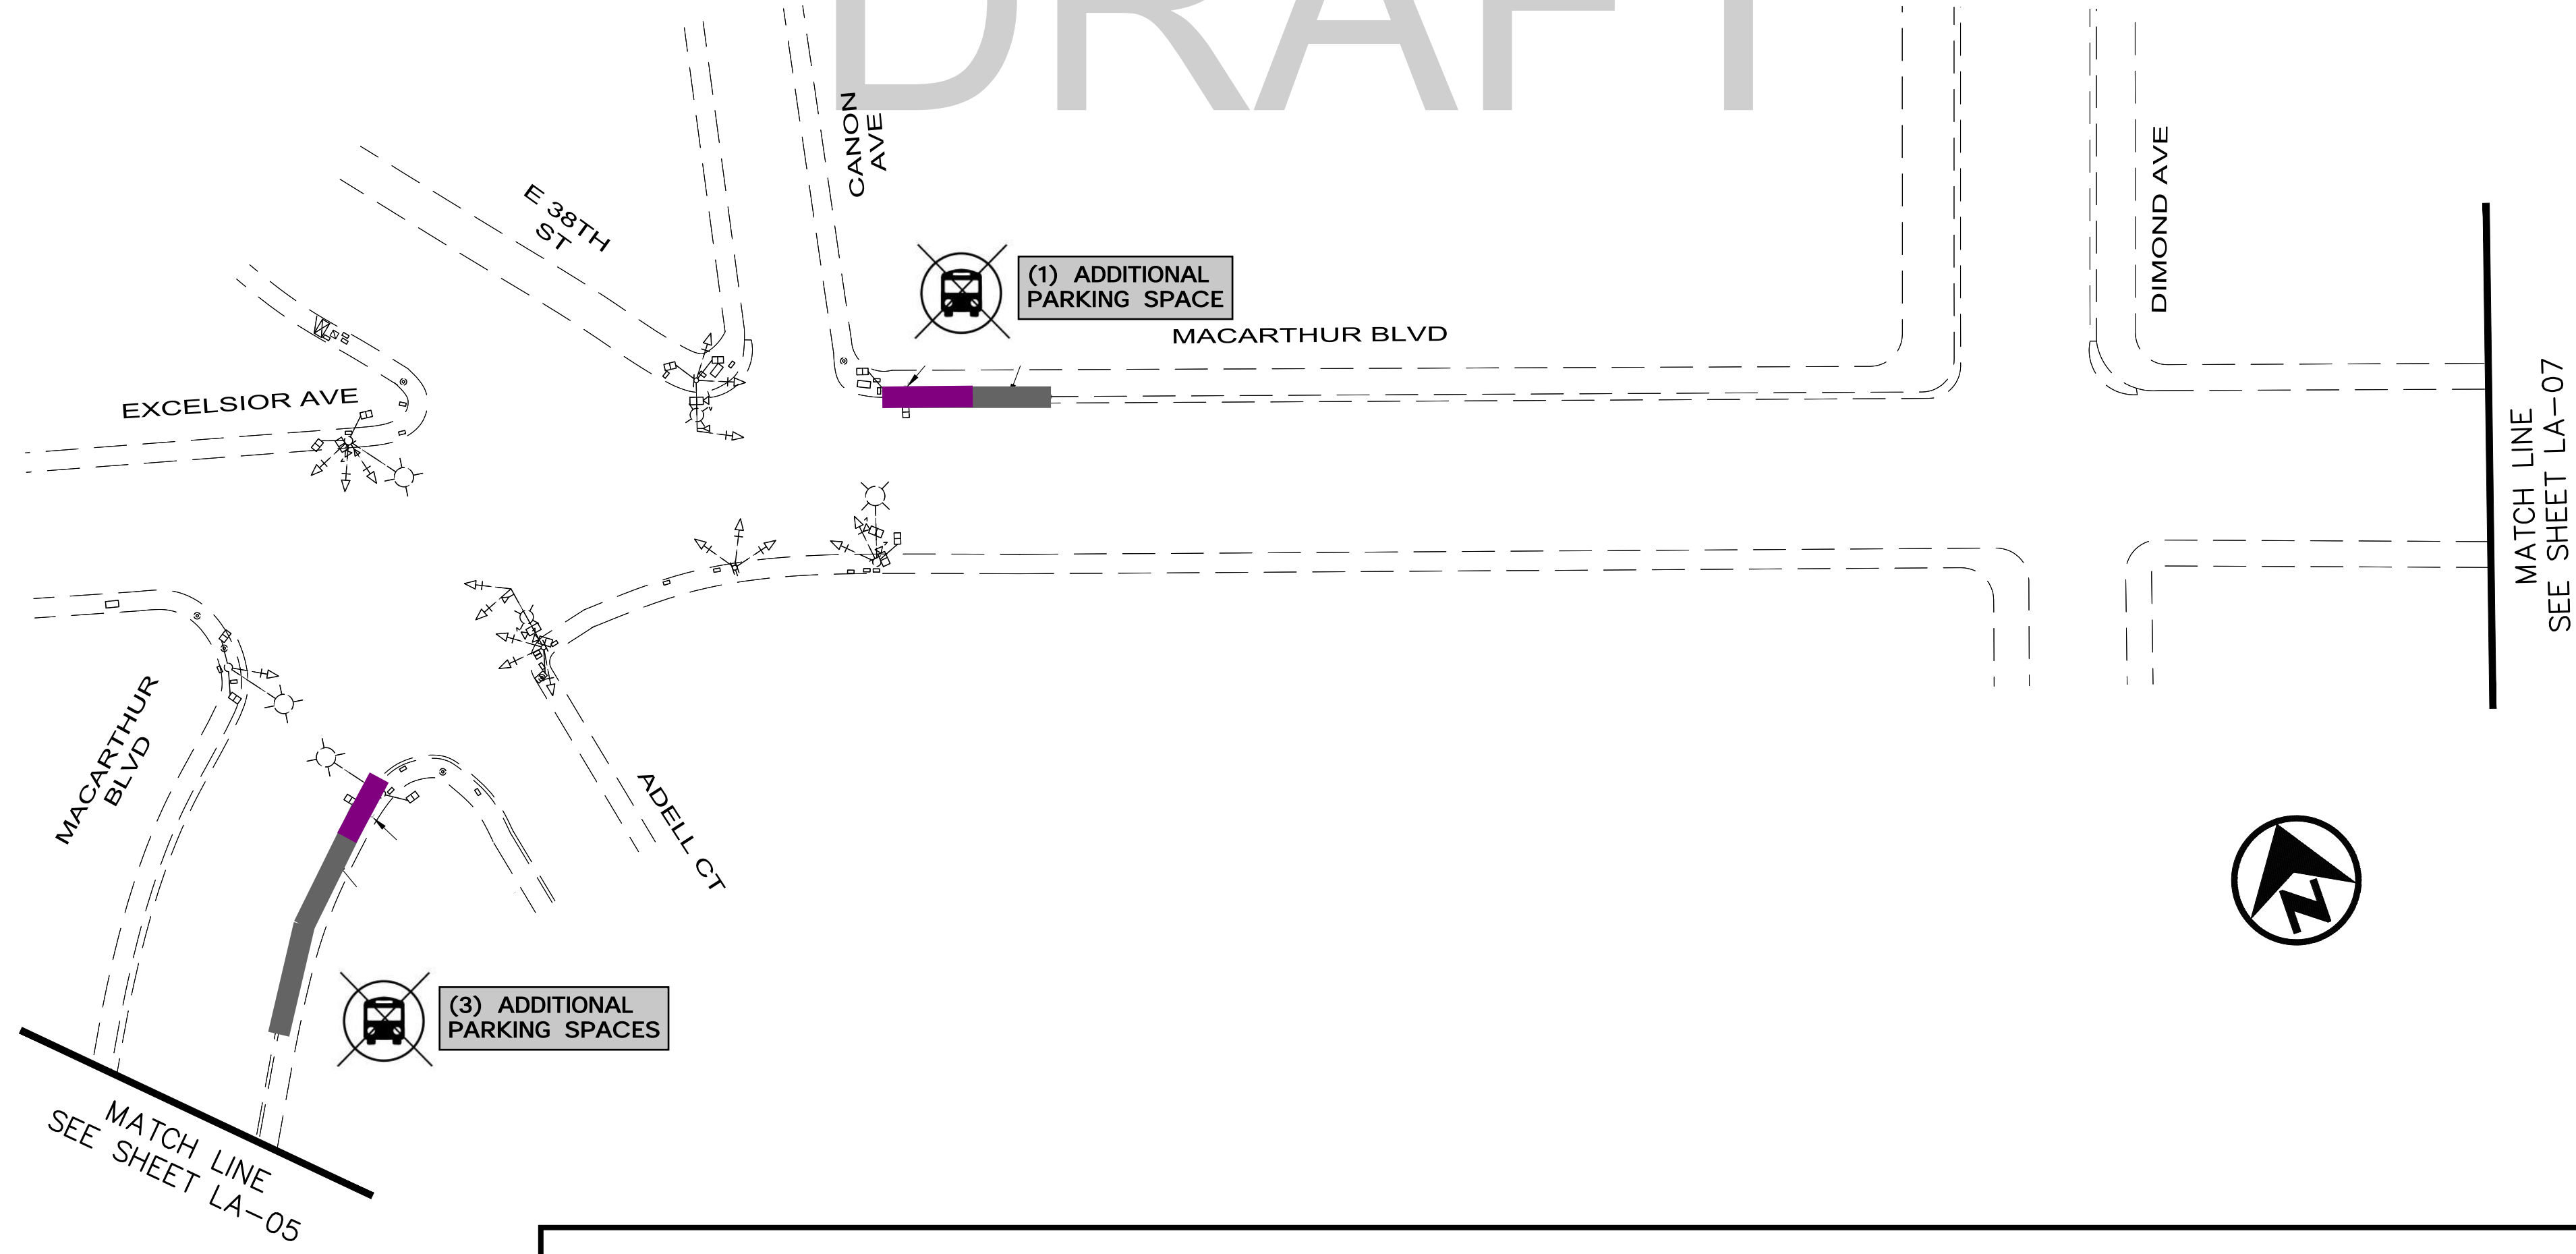

LEGEND

NEW RED CURB.

REPAINT EXISTING RED CURB.

REMOVE EXISTING RED CURB.

NEW GREEN CURB.

REPAINT EXISTING GREEN CURB.



PROPOSED DRIVEWAY REMOVAL.





EXISTING BUS STOP LOCATION TO REMAIN.



EXISTING BUS STOP LOCATION TO BE REMOVED.



NEW BUS STOP LOCATION.

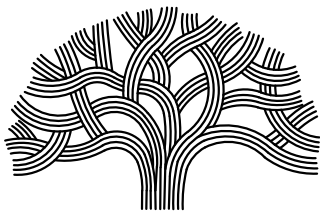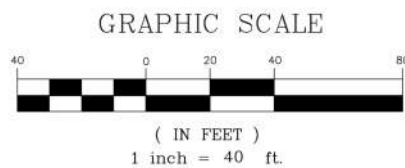

CITY OF OAKLAND
BUREAU OF ENGINEERING AND CONSTRUCTION
250 FRANK H. OGAWA PLAZA, SUITE 4314 * OAKLAND CA, 94612
(510) 238-3437 * FAX 238-7227

OAKLAND MACARTHUR
SMART CITY CORRIDOR

No.	DATE	BY	REFERENCE

BUS STOP
IMPROVEMENTS

PROJECT NO.
1003981

DATE:
04/26/2022

SHEET NO.
LA-06
158 OF 179


DRAWING NAME: K:\OAK\TS\097096065 - Oakland MacArthur Smart City Corridor\04_CADD\Plan Sheets\LA-06.dwg
PLOT DATE: 03-01-22
PLOTTED BY: Tessa Kemper

DRAFT



Know what's **below**.
Call before you dig.

THE CONTRACTOR SHALL NOTIFY UNDERGROUND SERVICE ALERT AND THE CITY PUBLIC WORKS AGENCY AT (510)622-5741 AT LEAST 48 HOURS (2 WORKING DAYS) PRIOR TO BEGINNING ANY EXCAVATION IN THE VICINITY OF UNDERGROUND FACILITIES.

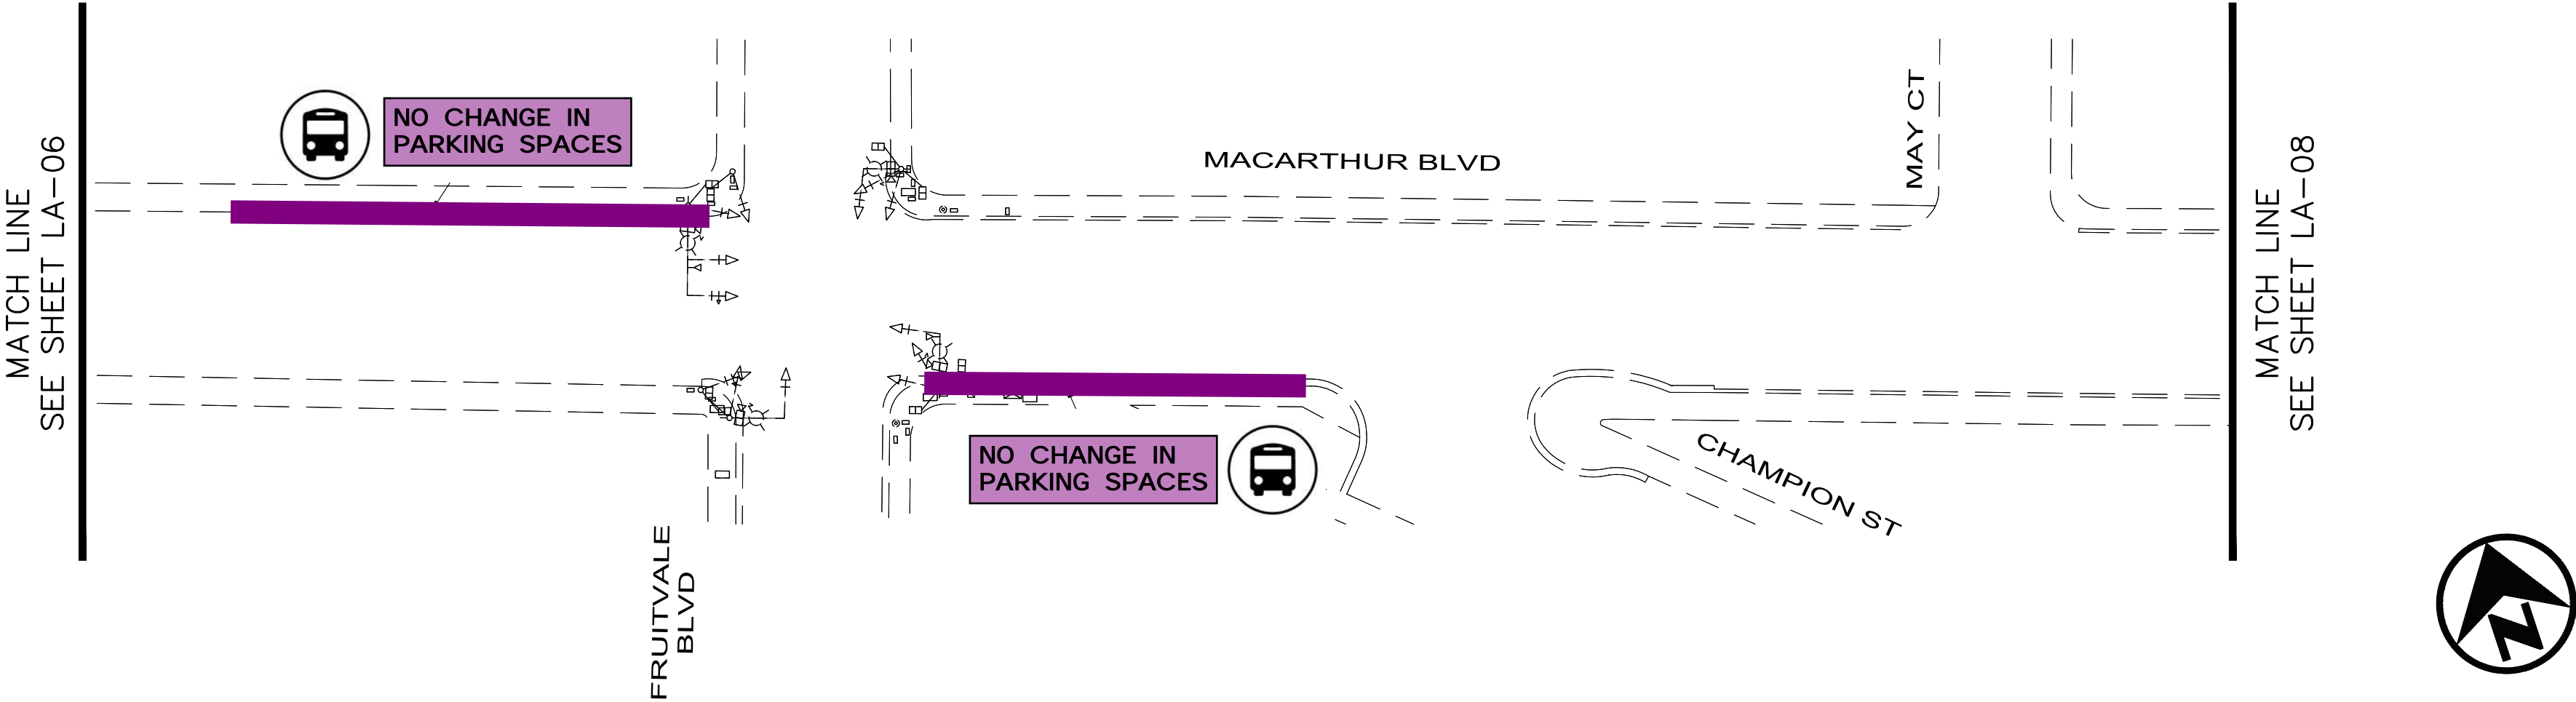

LEGEND

NEW RED CURB.

REPAINT EXISTING RED CURB.

REMOVE EXISTING RED CURB.

NEW GREEN CURB.

REPAINT EXISTING GREEN CURB.



PROPOSED DRIVEWAY REMOVAL.





EXISTING BUS STOP LOCATION TO REMAIN.



EXISTING BUS STOP LOCATION TO BE REMOVED.



NEW BUS STOP LOCATION.

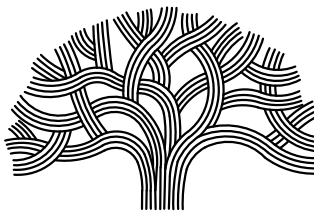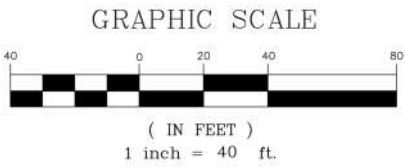

CITY OF OAKLAND
BUREAU OF ENGINEERING AND CONSTRUCTION
250 FRANK H. OGAWA PLAZA, SUITE 4314 * OAKLAND CA, 94612
(510) 238-3437 * FAX 238-7227

OAKLAND MACARTHUR
SMART CITY CORRIDOR

No.	DATE	BY	REFERENCE

BUS STOP
IMPROVEMENTS

PROJECT NO.
1003981

DATE:
04/26/2022

SHEET NO.
LA-07
159 OF 179


DRAWING NAME: K:\OAK\TS\09706065 - Oakland MacArthur Smart City Corridor\04_CADD\Plan Sheets\LA-07.dwg
PLOT DATE: 03-01-22
PLOTTED BY: Tessa Kemper

DRAFT





Know what's **below**.
Call before you dig.

THE CONTRACTOR SHALL NOTIFY UNDERGROUND SERVICE ALERT AND THE CITY PUBLIC WORKS AGENCY AT (510)622-5741 AT LEAST 48 HOURS (2 WORKING DAYS) PRIOR TO BEGINNING ANY EXCAVATION IN THE VICINITY OF UNDERGROUND FACILITIES.

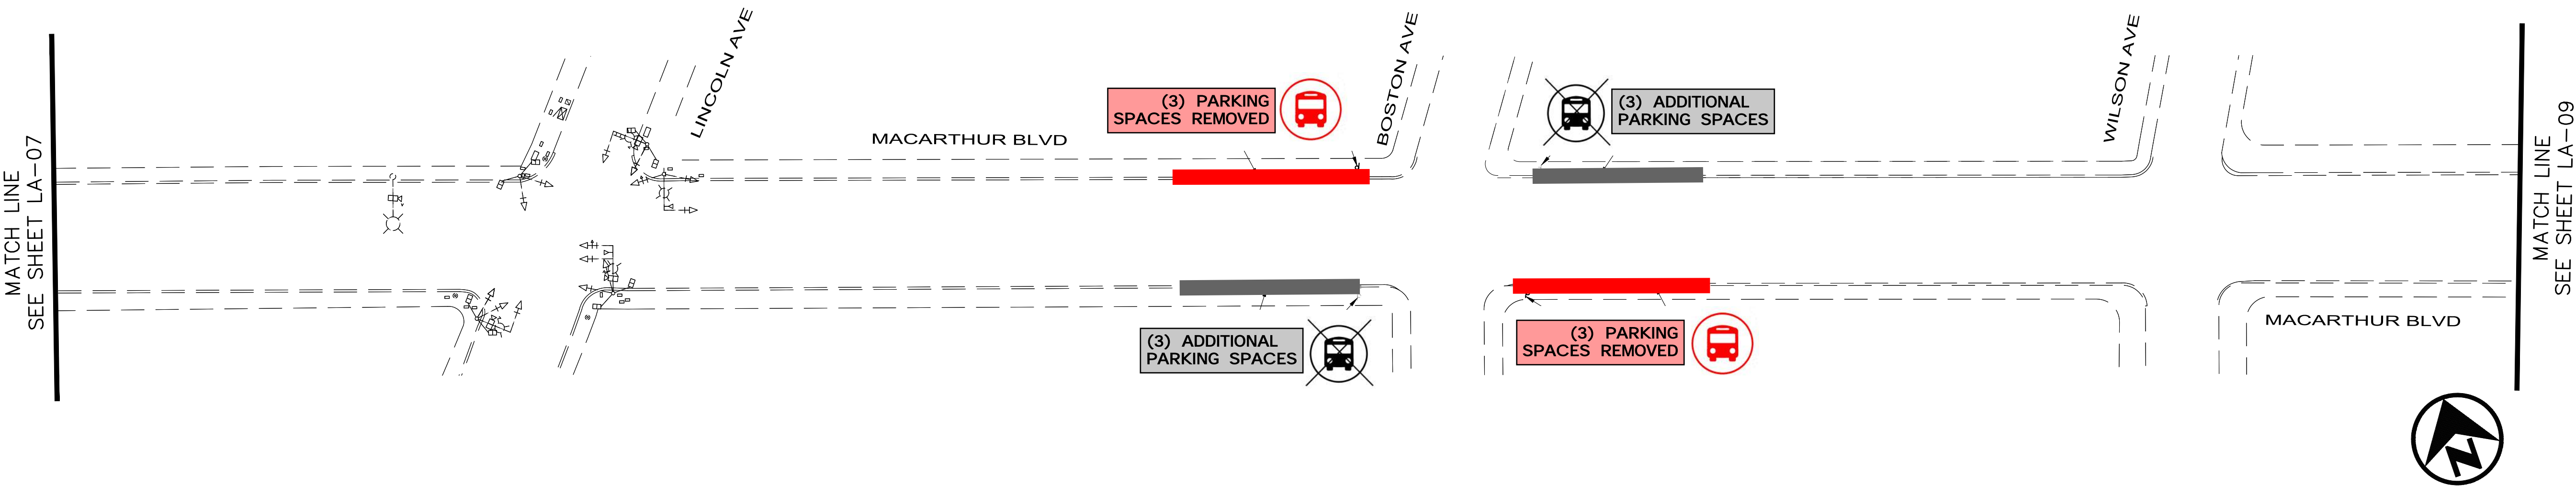

LEGEND

- NEW RED CURB.
- REPAINT EXISTING RED CURB.
- REMOVE EXISTING RED CURB.
- NEW GREEN CURB.
- REPAINT EXISTING GREEN CURB.
- PROPOSED DRIVEWAY REMOVAL.
- EXISTING BUS STOP LOCATION TO REMAIN.
- EXISTING BUS STOP LOCATION TO BE REMOVED.
- NEW BUS STOP LOCATION.

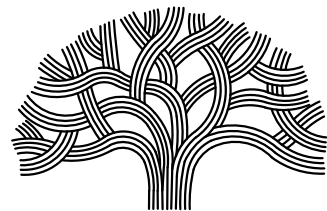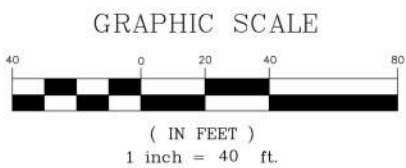

CITY OF OAKLAND
BUREAU OF ENGINEERING AND CONSTRUCTION
250 FRANK H. OGAWA PLAZA, SUITE 4314 * OAKLAND CA, 94612
(510) 238-3437 * FAX 238-7227

OAKLAND MACARTHUR
SMART CITY CORRIDOR

No.	DATE	BY	REFERENCE

BUS STOP
IMPROVEMENTS

PROJECT NO.
1003981

DATE:
04/26/2022

SHEET NO.
LA-08
160 OF 179


DRAWING NAME: K:\OAK\ITS\097090905 - Oakland MacArthur Smart City Corridor\04_CADD\Plan Sheets\LA-08.dwg
PLOT DATE: 03-01-22
PLOTTED BY: Tessa Kemper

DRAFT




Know what's **below**.
Call before you dig.

THE CONTRACTOR SHALL NOTIFY UNDERGROUND SERVICE ALERT AND THE CITY PUBLIC WORKS AGENCY AT (510)622-5741 AT LEAST 48 HOURS (2 WORKING DAYS) PRIOR TO BEGINNING ANY EXCAVATION IN THE VICINITY OF UNDERGROUND FACILITIES.

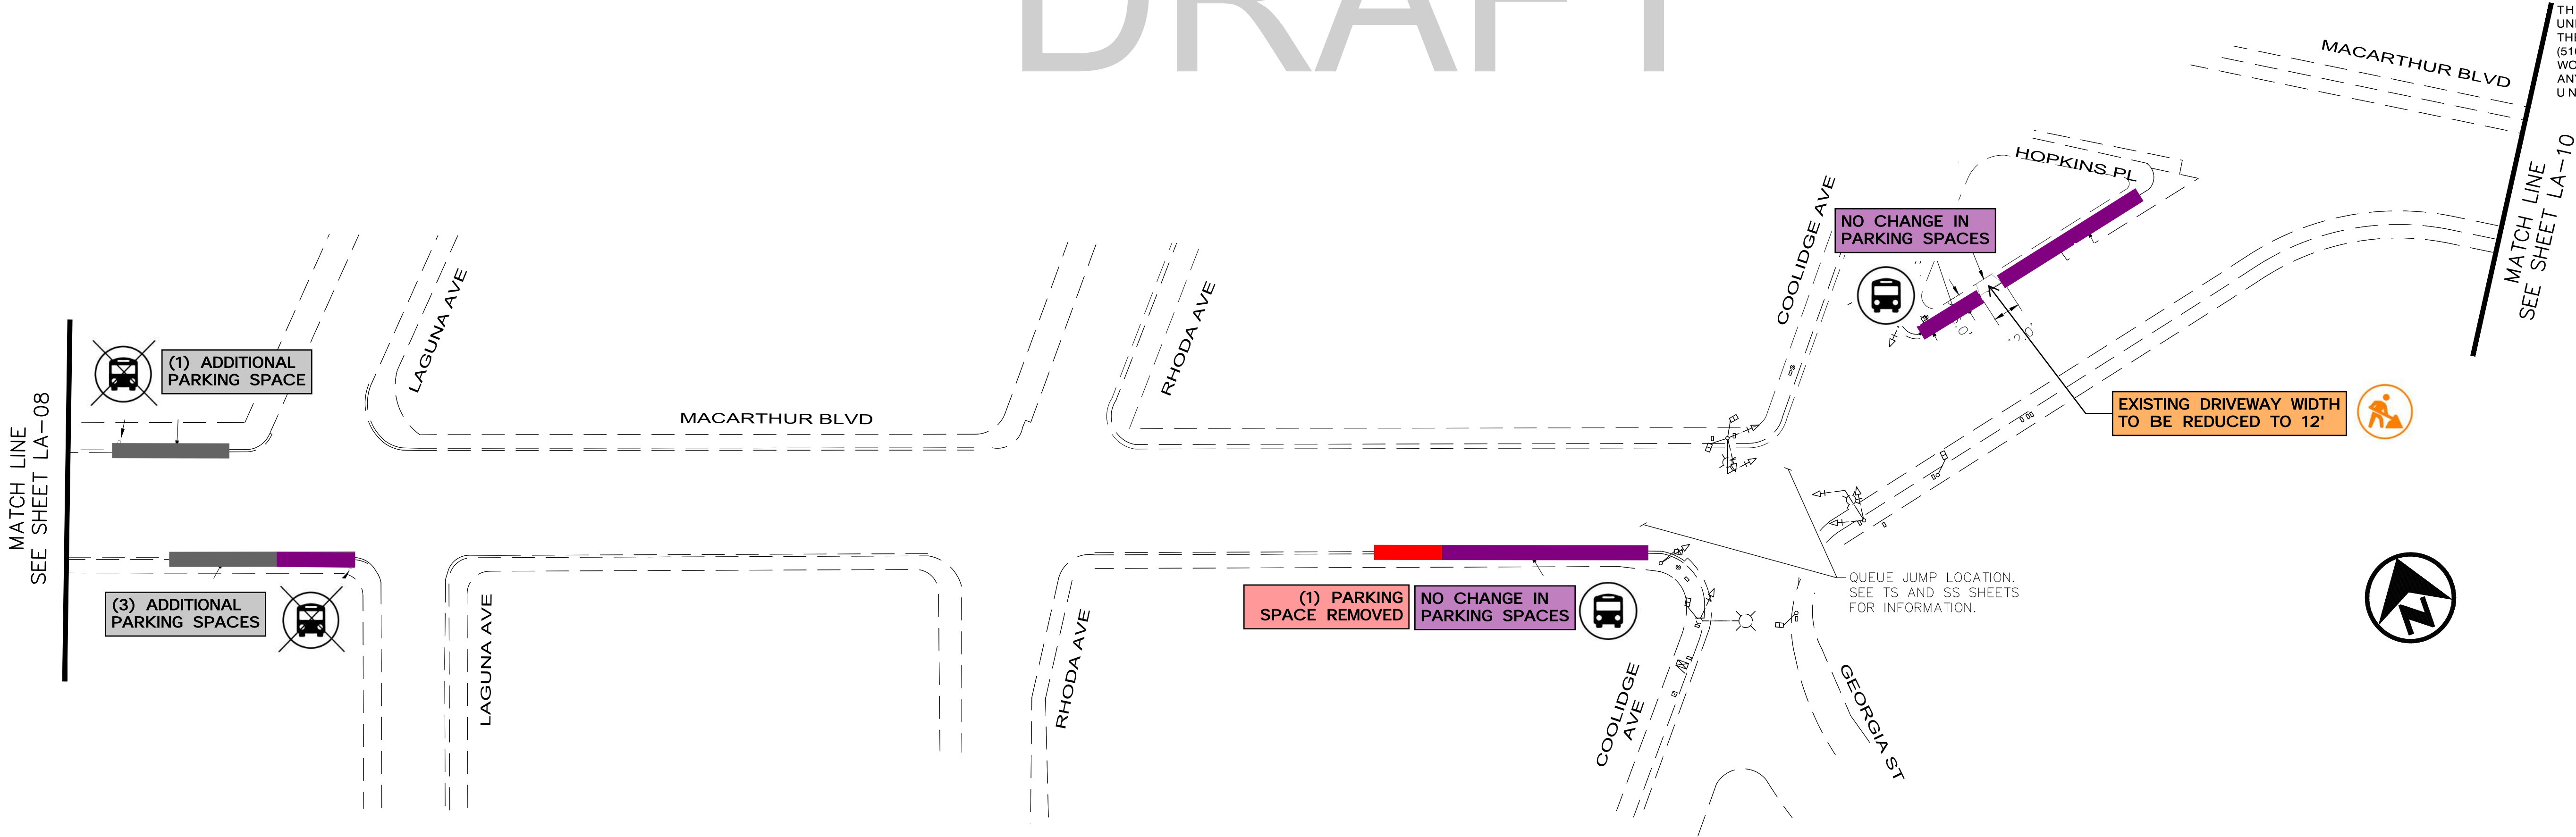

LEGEND

- NEW RED CURB.
- REPAINT EXISTING RED CURB.
- REMOVE EXISTING RED CURB.
- NEW GREEN CURB.
- REPAINT EXISTING GREEN CURB.
- PROPOSED DRIVEWAY REMOVAL.
- EXISTING BUS STOP LOCATION TO REMAIN.
- EXISTING BUS STOP LOCATION TO BE REMOVED.
- NEW BUS STOP LOCATION.

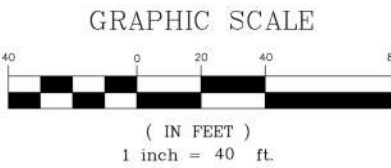


No.	DATE	BY	REFERENCE

DRAFT





Know what's **below**.
Call before you dig.

THE CONTRACTOR SHALL NOTIFY UNDERGROUND SERVICE ALERT AND THE CITY PUBLIC WORKS AGENCY AT (510)622-5741 AT LEAST 48 HOURS (2 WORKING DAYS) PRIOR TO BEGINNING ANY EXCAVATION IN THE VICINITY OF UNDERGROUND FACILITIES.

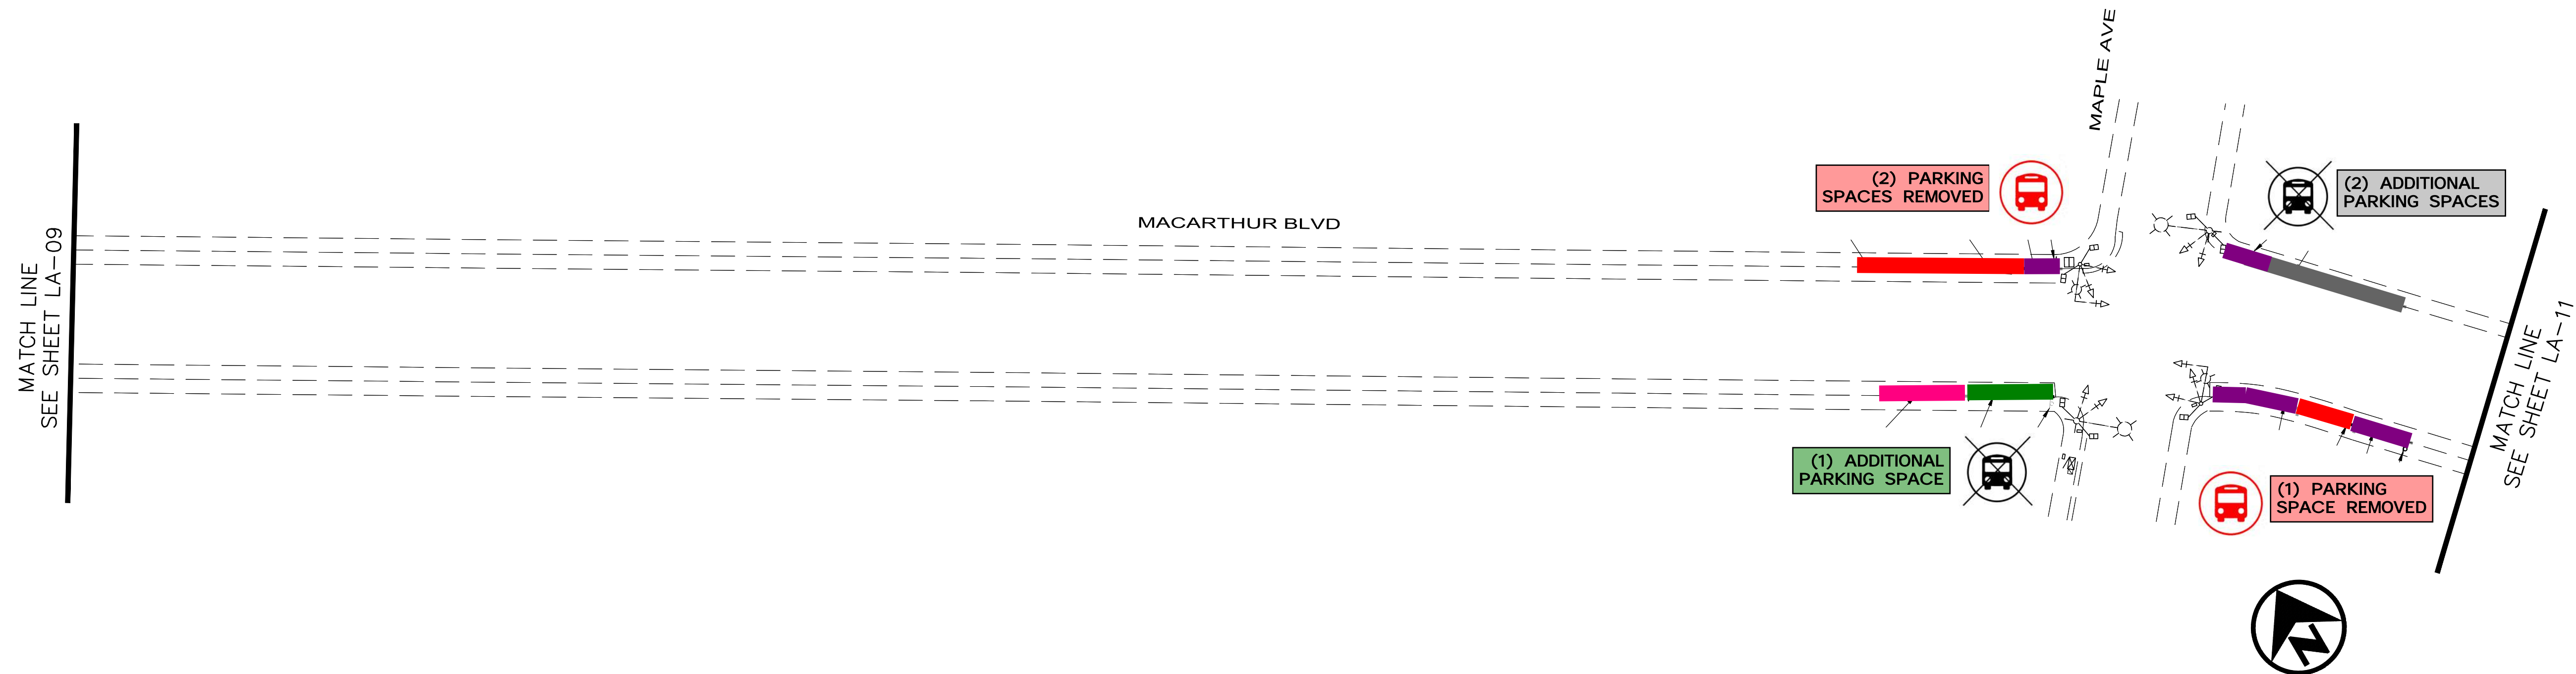

LEGEND

- NEW RED CURB.
- REPAINT EXISTING RED CURB.
- REMOVE EXISTING RED CURB.
- NEW GREEN CURB.
- REPAINT EXISTING GREEN CURB.
- PROPOSED DRIVEWAY REMOVAL.
- EXISTING BUS STOP LOCATION TO REMAIN.
- EXISTING BUS STOP LOCATION TO BE REMOVED.
- NEW BUS STOP LOCATION.

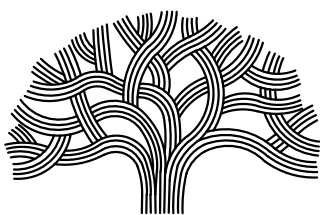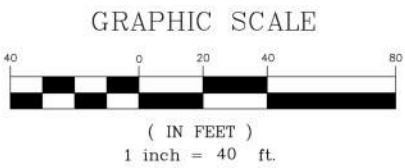

CITY OF OAKLAND
BUREAU OF ENGINEERING AND CONSTRUCTION
250 FRANK H. OGAWA PLAZA, SUITE 4314 * OAKLAND CA, 94612
(510) 238-3437 * FAX 238-7227

OAKLAND MACARTHUR
SMART CITY CORRIDOR

No.	DATE	BY	REFERENCE

BUS STOP
IMPROVEMENTS

PROJECT NO.
1003981

DATE:
04/26/2022

SHEET NO.
LA-10
162 OF 179


DRAWING NAME: K:\OAK\TS\09706005 - Oakland MacArthur Smart City Corridor\04_CADD\Plan Sheets\LA-10.dwg
PLOT DATE: 03-02-22
PLOTTED BY: Tessa Kemper

DRAFT





Know what's **below**.
Call before you dig.

THE CONTRACTOR SHALL NOTIFY UNDERGROUND SERVICE ALERT AND THE CITY PUBLIC WORKS AGENCY AT (510)622-5741 AT LEAST 48 HOURS (2 WORKING DAYS) PRIOR TO BEGINNING ANY EXCAVATION IN THE VICINITY OF UNDERGROUND FACILITIES.

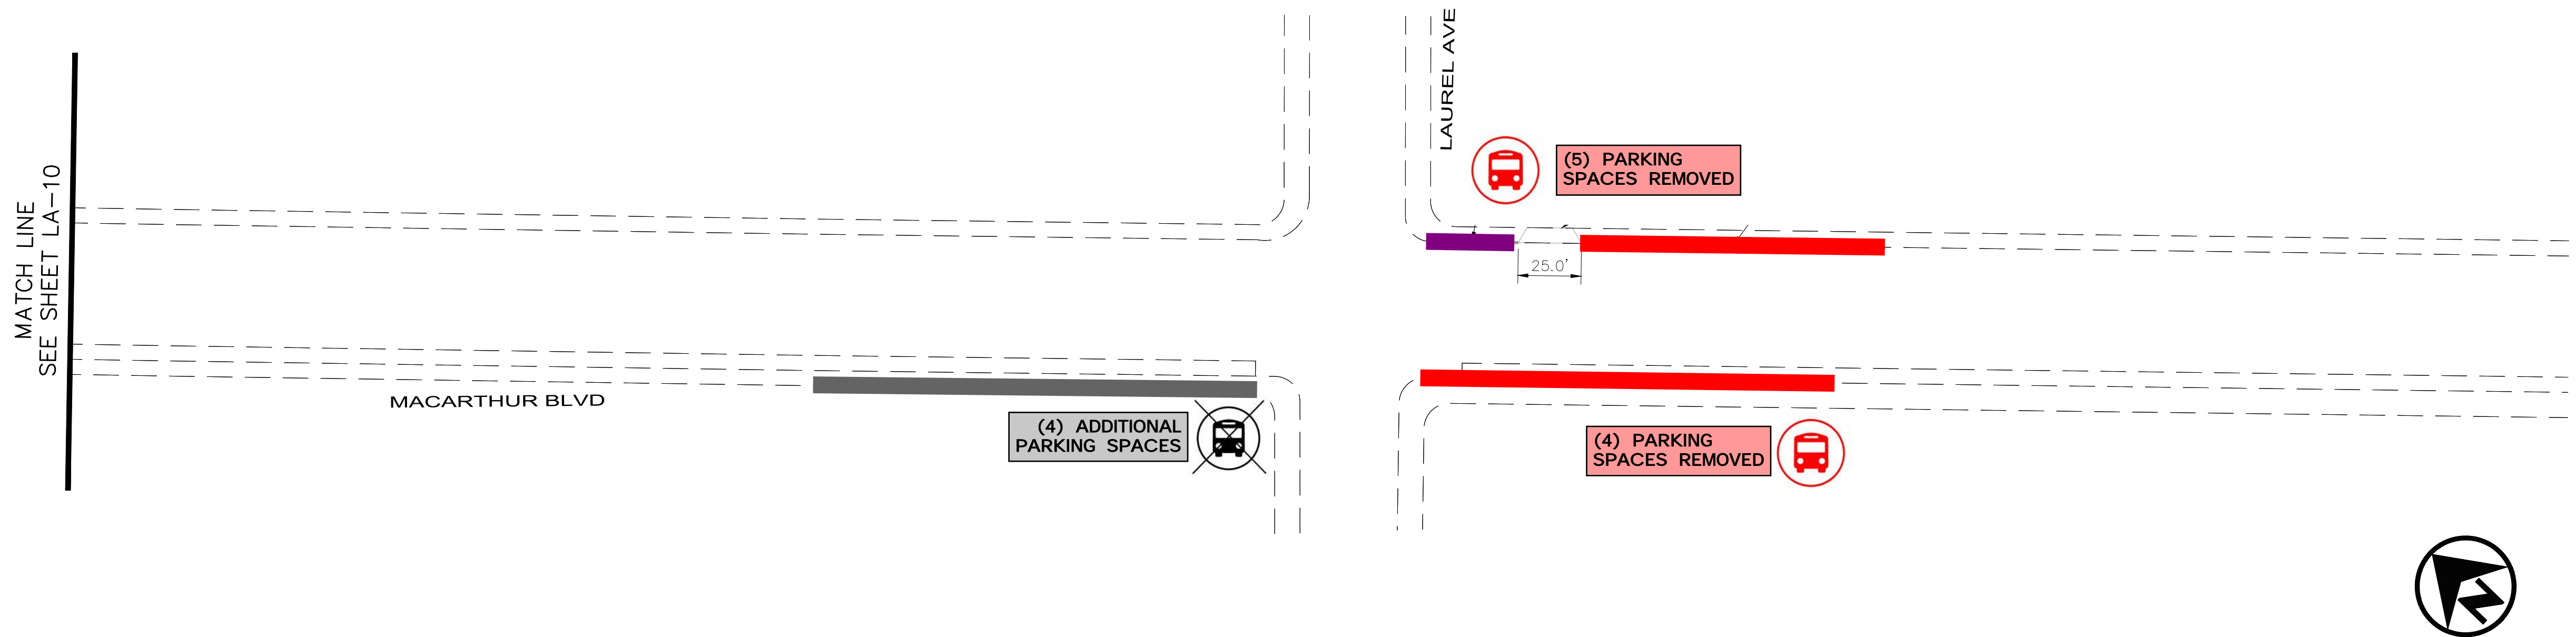

LEGEND

- NEW RED CURB.
- REPAINT EXISTING RED CURB.
- REMOVE EXISTING RED CURB.
- NEW GREEN CURB.
- REPAINT EXISTING GREEN CURB.
- PROPOSED DRIVEWAY REMOVAL.
- EXISTING BUS STOP LOCATION TO REMAIN.
- EXISTING BUS STOP LOCATION TO BE REMOVED.
- NEW BUS STOP LOCATION.

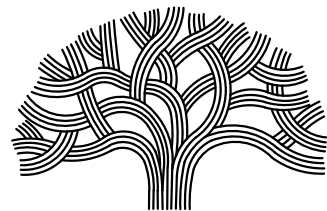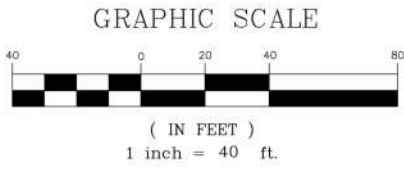

CITY OF OAKLAND
BUREAU OF ENGINEERING AND CONSTRUCTION
250 FRANK H. OGAWA PLAZA, SUITE 4314 * OAKLAND CA, 94612
(510) 238-3437 * FAX 238-7227

OAKLAND MACARTHUR
SMART CITY CORRIDOR

No.	DATE	BY	REFERENCE

BUS STOP
IMPROVEMENTS

PROJECT NO.
1003981

DATE:
04/26/2022

SHEET NO.
LA-11
163 OF 179


DRAWING NAME: K:\OAK\TS\09706065 - Oakland MacArthur Smart City Corridor\04_CADD\Plan Sheets\LA-11.dwg
PLOT DATE: 03-01-22
PLOTTED BY: Tessa Kemper

DRAFT





Know what's **below**.
Call before you dig.

THE CONTRACTOR SHALL NOTIFY UNDERGROUND SERVICE ALERT AND THE CITY PUBLIC WORKS AGENCY AT (510)622-5741 AT LEAST 48 HOURS (2 WORKING DAYS) PRIOR TO BEGINNING ANY EXCAVATION IN THE VICINITY OF UNDERGROUND FACILITIES.

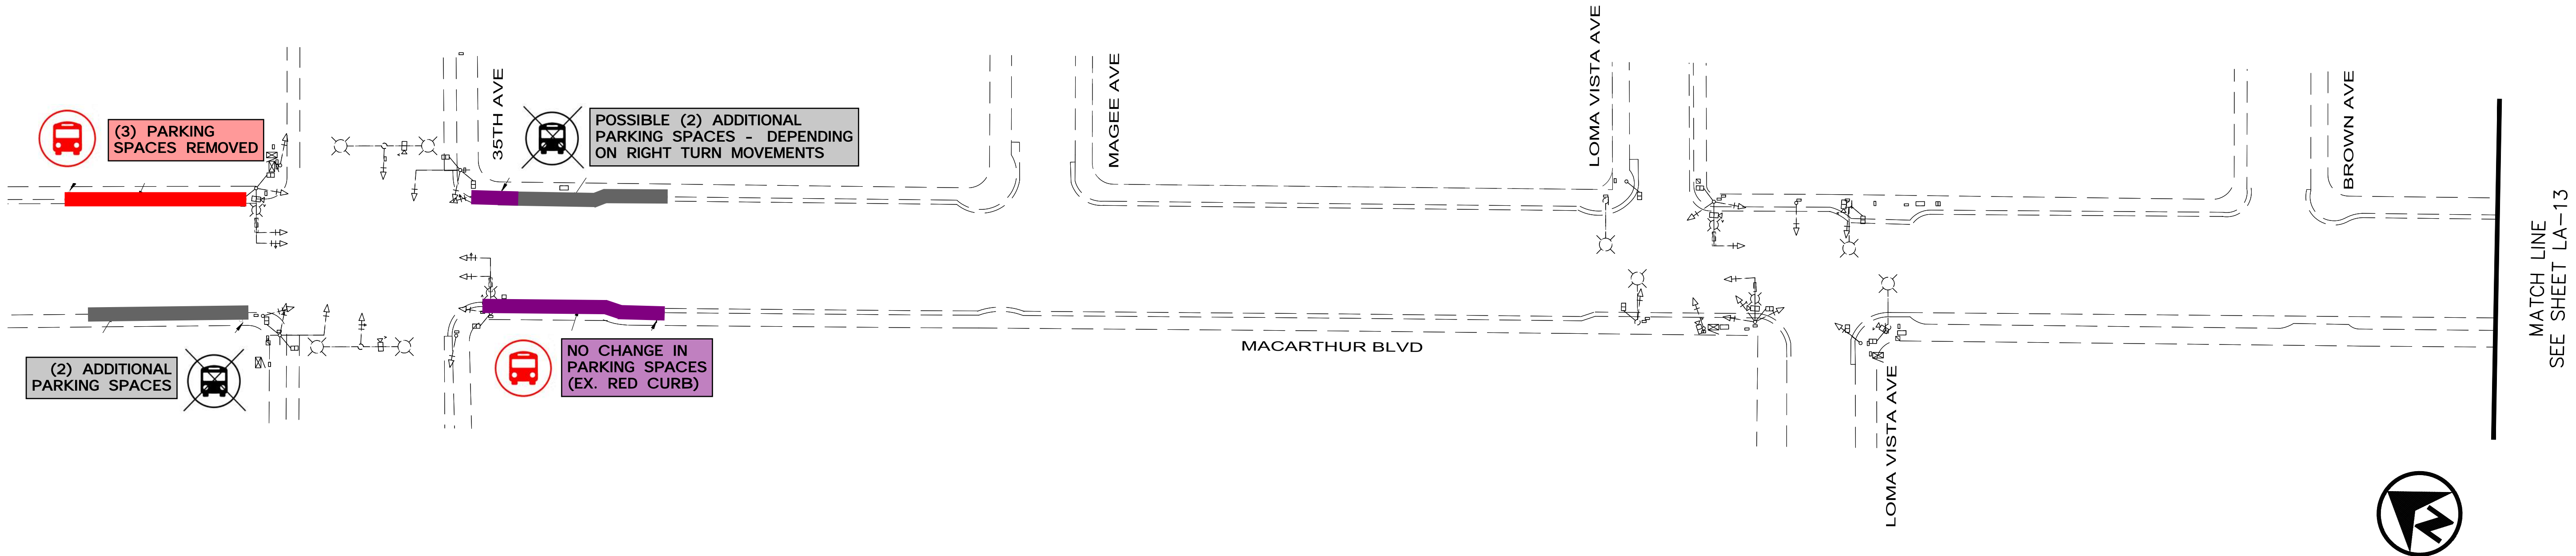

LEGEND

- NEW RED CURB.
- REPAINT EXISTING RED CURB.
- REMOVE EXISTING RED CURB.
- NEW GREEN CURB.
- REPAINT EXISTING GREEN CURB.
- PROPOSED DRIVEWAY REMOVAL.
- EXISTING BUS STOP LOCATION TO REMAIN.
- EXISTING BUS STOP LOCATION TO BE REMOVED.
- NEW BUS STOP LOCATION.

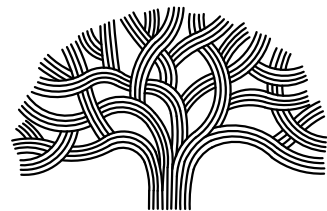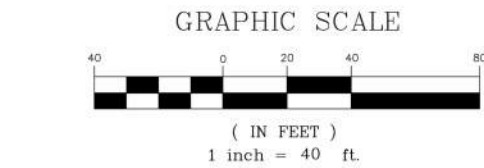

CITY OF OAKLAND
BUREAU OF ENGINEERING AND CONSTRUCTION
250 FRANK H. OGAWA PLAZA, SUITE 4314 * OAKLAND CA, 94612
(510) 238-3437 * FAX 238-7227

OAKLAND MACARTHUR
SMART CITY CORRIDOR

No.	DATE	BY	REFERENCE

BUS STOP
IMPROVEMENTS

PROJECT NO.
1003981

DATE:
04/26/2022

SHEET NO.
LA-12
164 OF 179


DRAWING NAME: K:\OAK\TS\09706065 - Oakland MacArthur Smart City Corridor\04_CADD\Plan Sheets\LA-12.dwg
PLOT DATE: 03-01-22
PLOTTED BY: Tessa Kemper

DRAFT





Know what's **below**.
Call before you dig.

THE CONTRACTOR SHALL NOTIFY UNDERGROUND SERVICE ALERT AND THE CITY PUBLIC WORKS AGENCY AT (510)622-5741 AT LEAST 48 HOURS (2 WORKING DAYS) PRIOR TO BEGINNING ANY EXCAVATION IN THE VICINITY OF UNDERGROUND FACILITIES.

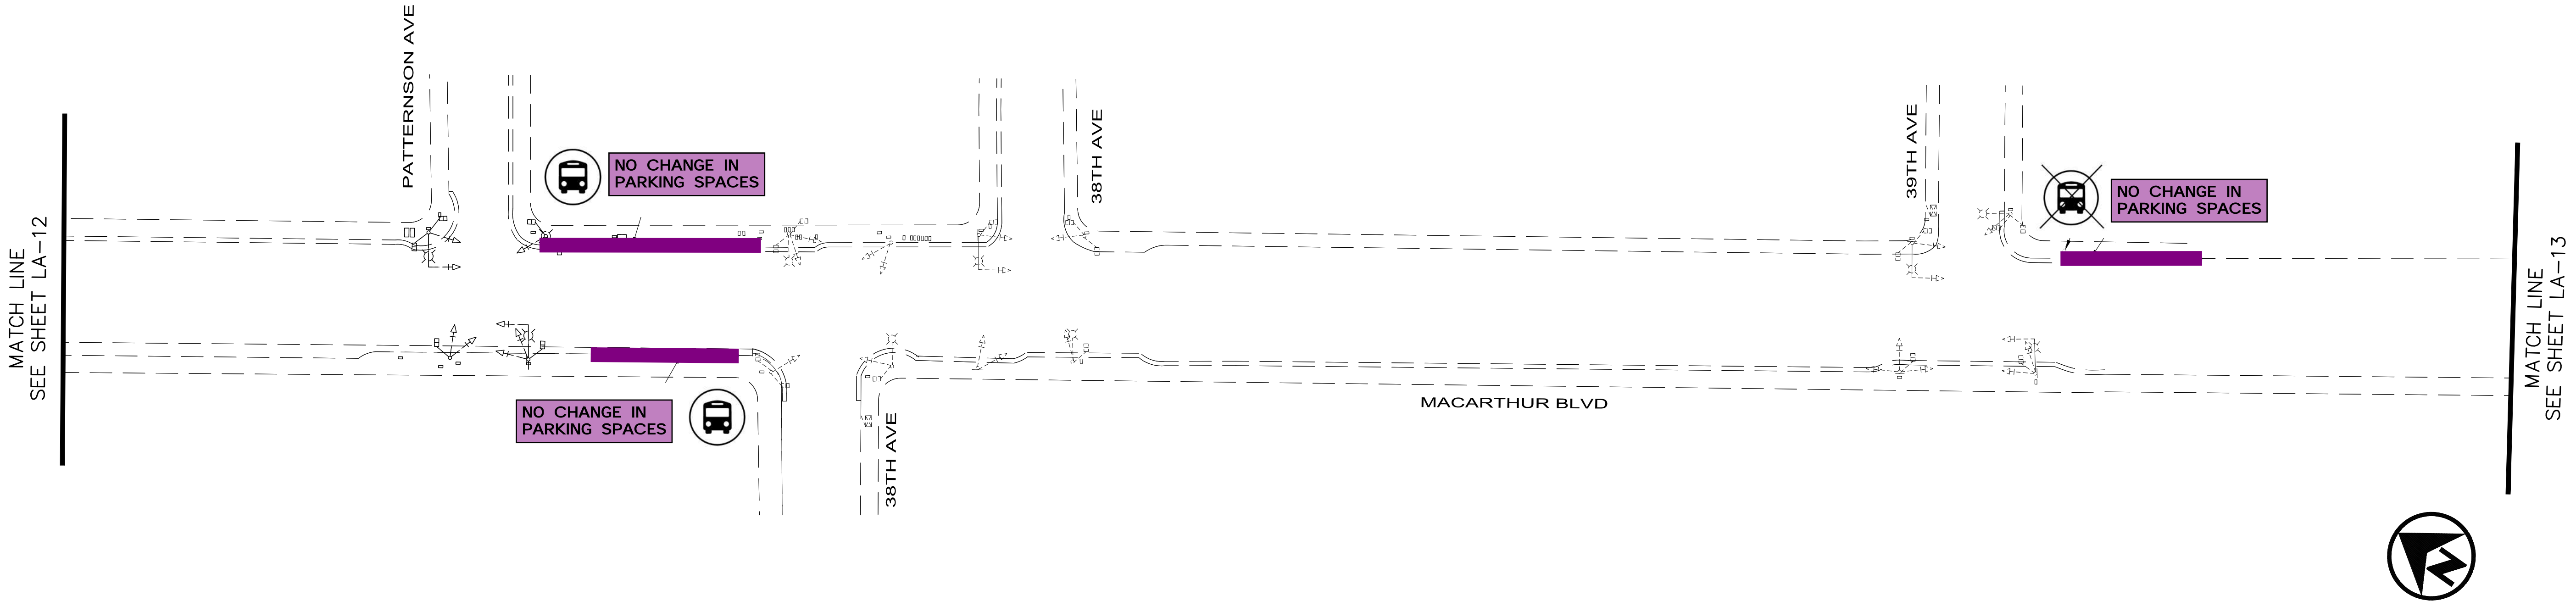

LEGEND

- NEW RED CURB.
- REPAINT EXISTING RED CURB.
- REMOVE EXISTING RED CURB.
- NEW GREEN CURB.
- REPAINT EXISTING GREEN CURB.
- PROPOSED DRIVEWAY REMOVAL.
- EXISTING BUS STOP LOCATION TO REMAIN.
- EXISTING BUS STOP LOCATION TO BE REMOVED.
- NEW BUS STOP LOCATION.

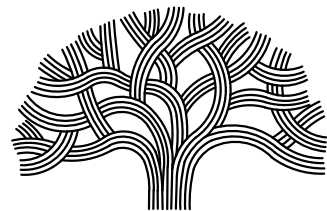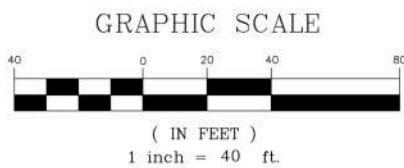

CITY OF OAKLAND
BUREAU OF ENGINEERING AND CONSTRUCTION
250 FRANK H. OGAWA PLAZA, SUITE 4314 * OAKLAND CA, 94612
(510) 238-3437 * FAX 238-7227

OAKLAND MACARTHUR
SMART CITY CORRIDOR

No.	DATE	BY	REFERENCE

BUS STOP
IMPROVEMENTS

PROJECT NO.
1003981

DATE:
04/26/2022

SHEET NO.
LA-13
165 OF 179


DRAWING NAME: K:\OAK\TS\09706065 - Oakland MacArthur Smart City Corridor\04_CADD\Plan Sheets\LA-13.dwg
PLOT DATE: 03-01-22
PLOTTED BY: Tessa Kemper

DRAFT



Know what's **below**.
Call before you dig.

THE CONTRACTOR SHALL NOTIFY UNDERGROUND SERVICE ALERT AND THE CITY PUBLIC WORKS AGENCY AT (510)622-5741 AT LEAST 48 HOURS (2 WORKING DAYS) PRIOR TO BEGINNING ANY EXCAVATION IN THE VICINITY OF UNDERGROUND FACILITIES.


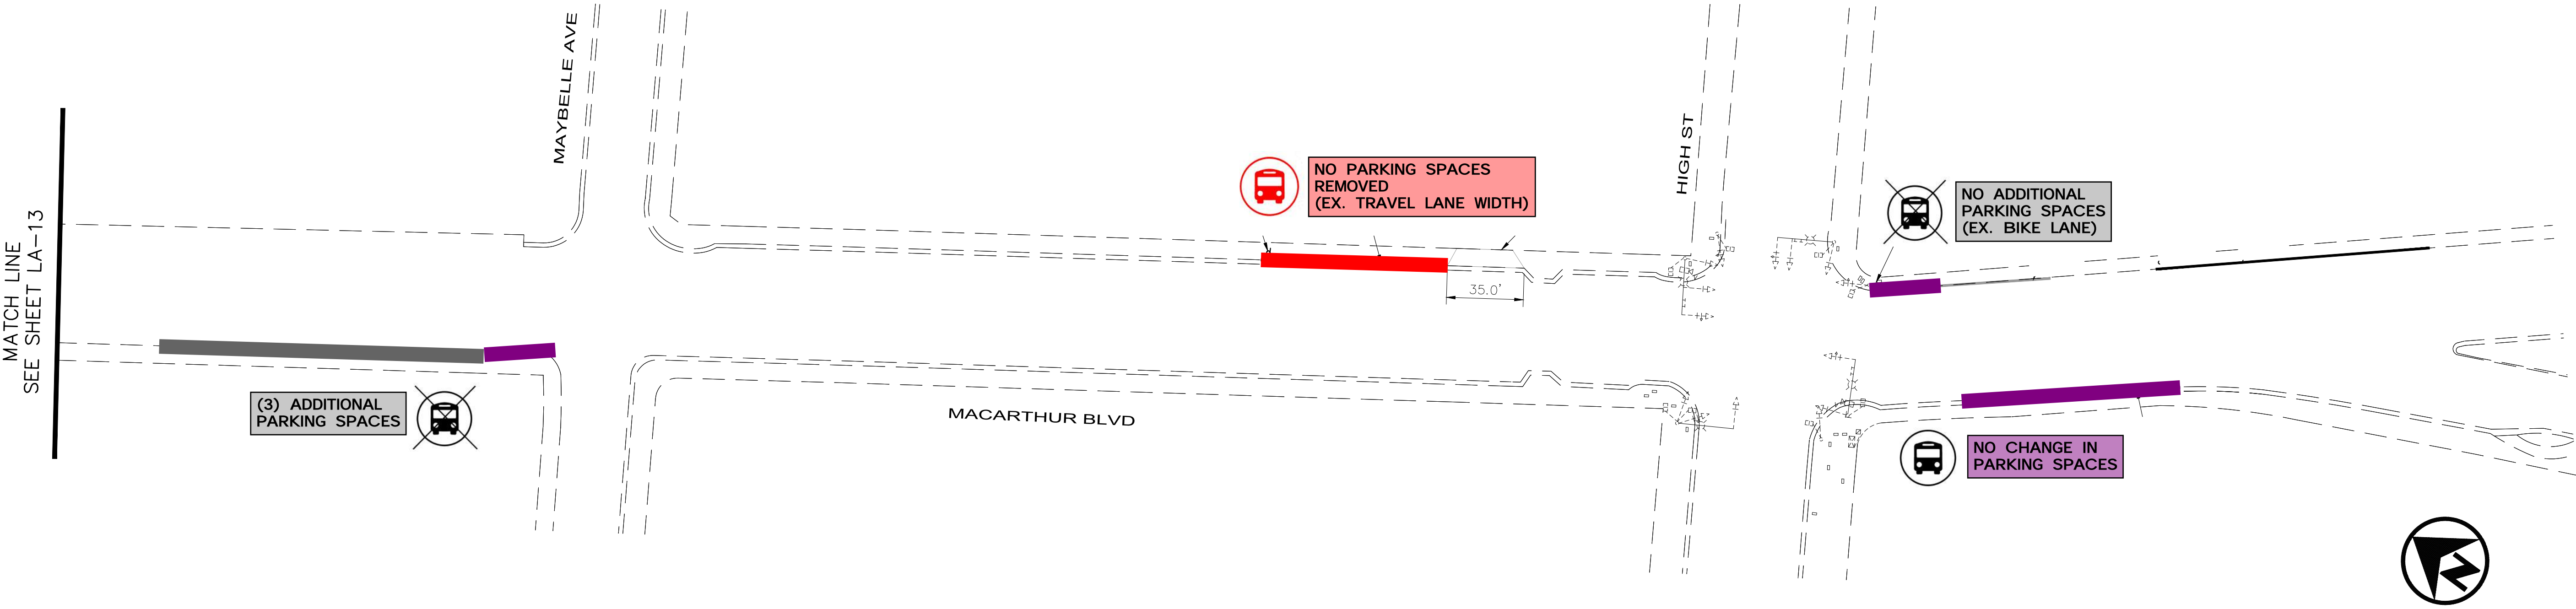


CONSTRUCTION NOTES

- 51 INSTALL RED CURB AT NEW STOP. LENGTH AS DENOTED ON PLANS.
- 53 REMOVE EXISTING RED CURB. LENGTH AS DENOTED ON PLANS.
- 54 REPAINT EXISTING RED CURB. LENGTH AS DENOTED ON PLANS.
- 55 PROTECT IN PLACE EXISTING INFRASTRUCTURE.
- 57 REMOVE EXISTING BUS POLE BY OTHERS. CONTRACTOR TO COORDINATE WITH AC TRANSIT FOR BUS POLE REMOVAL.
- 58 INSTALL NEW BUS POLE BY OTHERS. CONTRACTOR TO COORDINATE WITH AC TRANSIT FOR BUS POLE INSTALLATION.

LEGEND

- NEW RED CURB.
- REPAINT EXISTING RED CURB.
- REMOVE EXISTING RED CURB.
- NEW GREEN CURB.
- REPAINT EXISTING GREEN CURB.
- PROPOSED DRIVEWAY REMOVAL.
- EXISTING BUS STOP LOCATION TO REMAIN.
- EXISTING BUS STOP LOCATION TO BE REMOVED.
- NEW BUS STOP LOCATION.

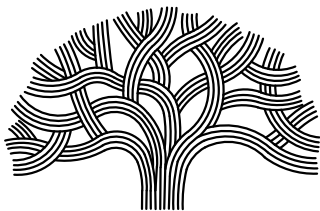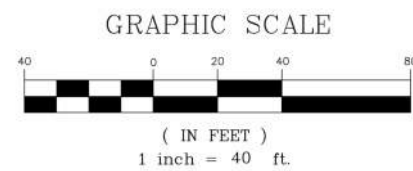

CITY OF OAKLAND
BUREAU OF ENGINEERING AND CONSTRUCTION
250 FRANK H. OGAWA PLAZA, SUITE 4314 * OAKLAND CA, 94612
(510) 238-3437 * FAX 238-7227

OAKLAND MACARTHUR
SMART CITY CORRIDOR

No.	DATE	BY	REFERENCE

BUS STOP
IMPROVEMENTS

PROJECT NO.
1003981

DATE:
04/26/2022

SHEET NO.
LA-14
166 OF 179


DRAWING NAME: K:\OAK\TS\09706065 - Oakland MacArthur Smart City Corridor\04_CADD\Plan Sheets\LA-14.dwg
PLOT DATE: 03-01-22
PLOTTED BY: Tessa Kemper

DRAFT





Know what's **below**.
Call before you dig.

THE CONTRACTOR SHALL NOTIFY UNDERGROUND SERVICE ALERT AND THE CITY PUBLIC WORKS AGENCY AT (510)622-5741 AT LEAST 48 HOURS (2 WORKING DAYS) PRIOR TO BEGINNING ANY EXCAVATION IN THE VICINITY OF UNDERGROUND FACILITIES.

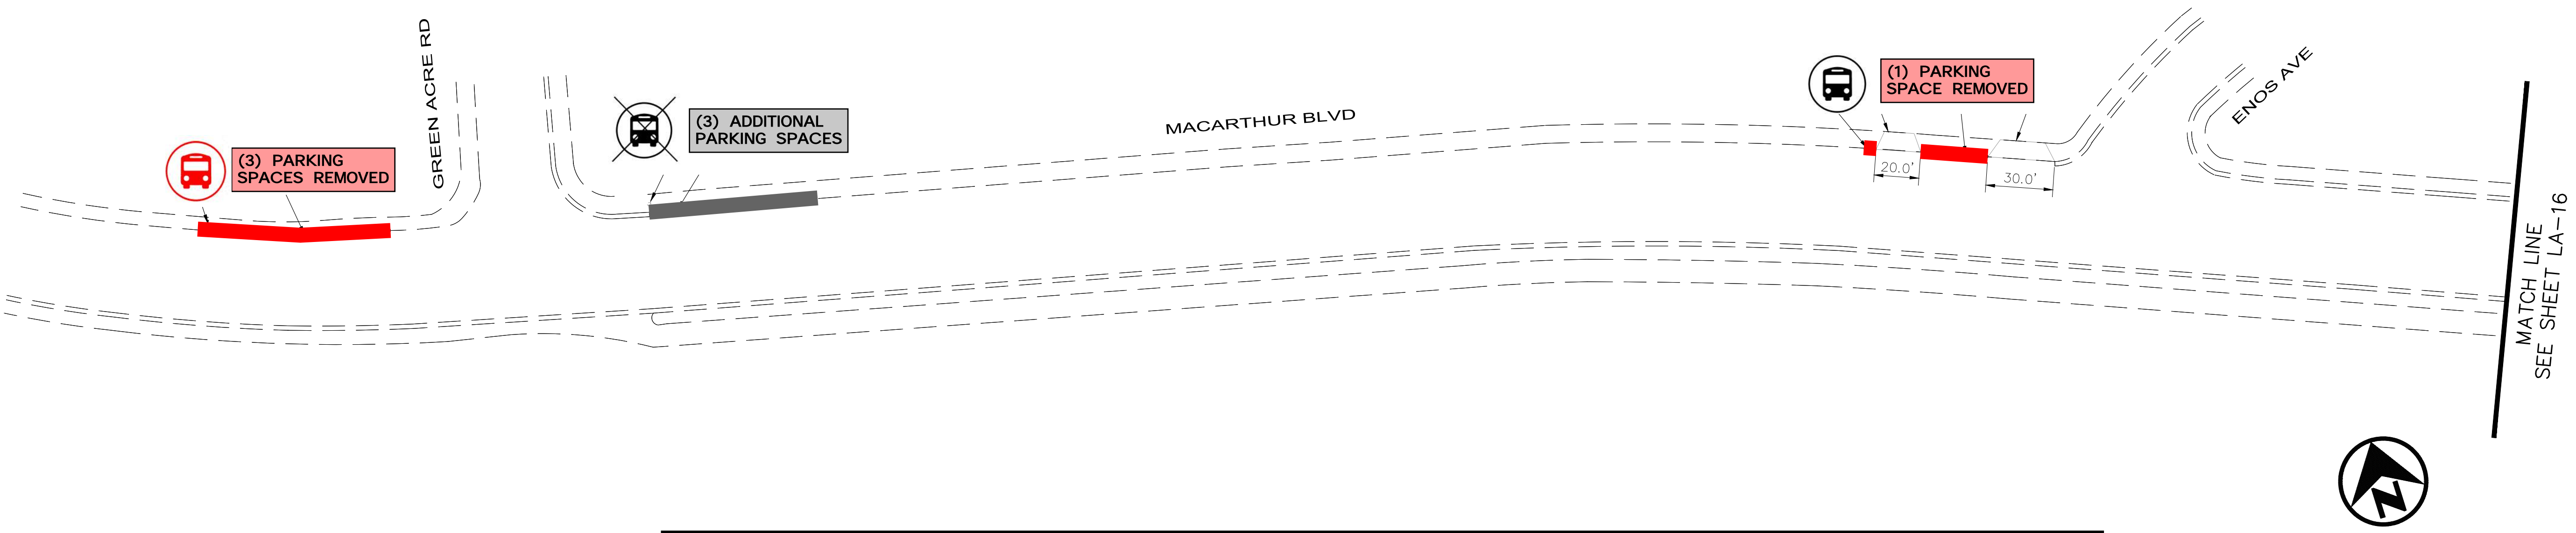

LEGEND

- NEW RED CURB.
- REPAINT EXISTING RED CURB.
- REMOVE EXISTING RED CURB.
- NEW GREEN CURB.
- REPAINT EXISTING GREEN CURB.
- PROPOSED DRIVEWAY REMOVAL.
- EXISTING BUS STOP LOCATION TO REMAIN.
- EXISTING BUS STOP LOCATION TO BE REMOVED.
- NEW BUS STOP LOCATION.

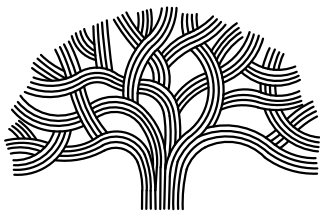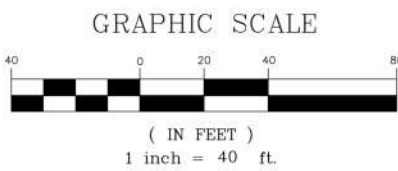

CITY OF OAKLAND
BUREAU OF ENGINEERING AND CONSTRUCTION
250 FRANK H. OGAWA PLAZA, SUITE 4314 * OAKLAND CA, 94612
(510) 238-3437 * FAX 238-7227

OAKLAND MACARTHUR
SMART CITY CORRIDOR

No.	DATE	BY	REFERENCE

BUS STOP
IMPROVEMENTS

PROJECT NO.
1003981

DATE:
04/26/2022

SHEET NO.
LA-15
167 OF 179


DRAWING NAME: K:\OAK\TS\09706065 - Oakland MacArthur Smart City Corridor\04_CADD\Plan Sheets\LA-15.dwg
PLOT DATE: 03-01-22
PLOTTED BY: Tessa Kemper

DRAFT





Know what's **below**.
Call before you dig.

THE CONTRACTOR SHALL NOTIFY
UNDERGROUND SERVICE ALERT AND
THE CITY PUBLIC WORKS AGENCY AT
(510)622-5741 AT LEAST 48 HOURS (2
WORKING DAYS) PRIOR TO BEGINNING
ANY EXCAVATION IN THE VICINITY OF
UNDERGROUND FACILITIES.

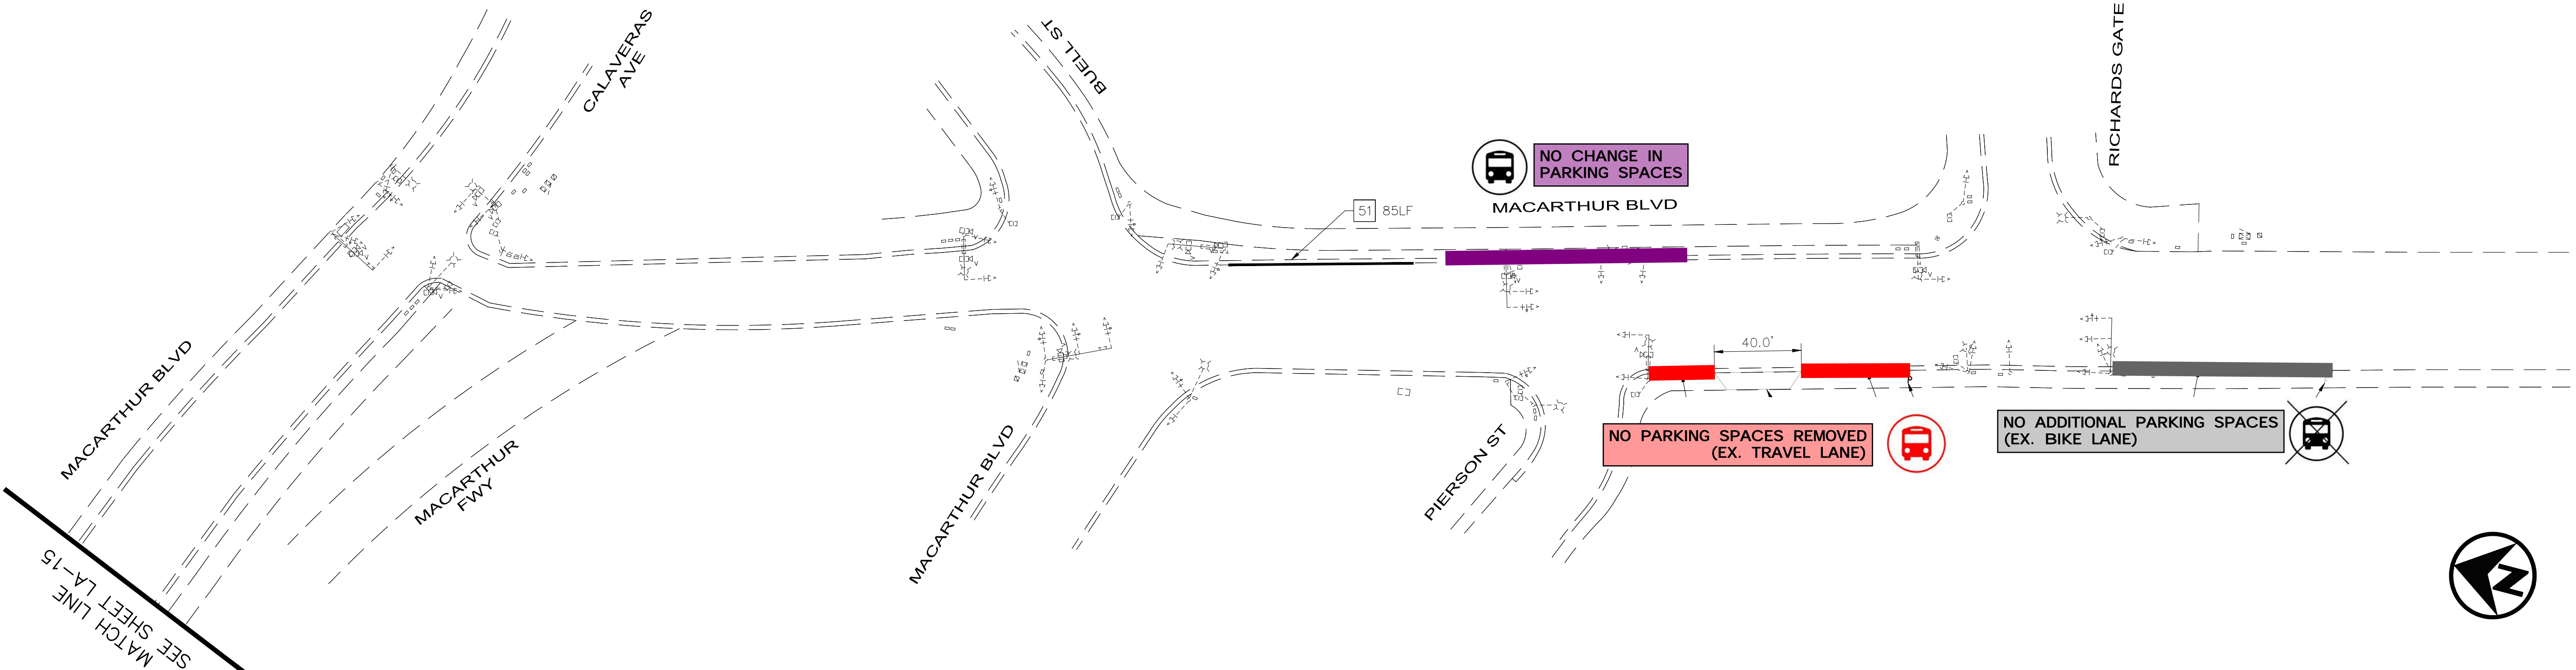

LEGEND

- NEW RED CURB.
- REPAINT EXISTING RED CURB.
- REMOVE EXISTING RED CURB.
- NEW GREEN CURB.
- REPAINT EXISTING GREEN CURB.
- PROPOSED DRIVEWAY REMOVAL.
- EXISTING BUS STOP LOCATION TO REMAIN.
- EXISTING BUS STOP LOCATION TO BE REMOVED.
- NEW BUS STOP LOCATION.

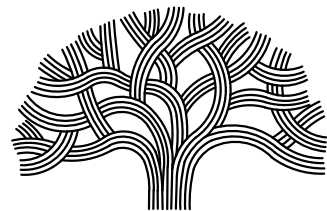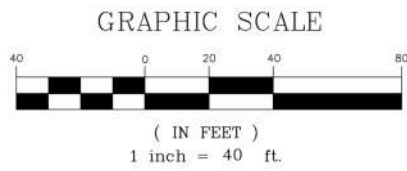

CITY OF OAKLAND
BUREAU OF ENGINEERING AND CONSTRUCTION
250 FRANK H. OGAWA PLAZA, SUITE 4314 * OAKLAND CA, 94612
(510) 238-3437 * FAX 238-7227

OAKLAND MACARTHUR
SMART CITY CORRIDOR

No.	DATE	BY	REFERENCE

BUS STOP
IMPROVEMENTS

PROJECT NO.
1003981

DATE:
04/26/2022

SHEET NO.
LA-16
168 OF 179


DRAWING NAME: K:\OAK\TS\09706065 - Oakland MacArthur Smart City Corridor\04_CADD\Plan Sheets\LA-16.dwg
PLOT DATE: 03-01-22
PLOTTED BY: Tessa Kemper

DRAFT



Know what's **below**.
Call before you dig.

THE CONTRACTOR SHALL NOTIFY UNDERGROUND SERVICE ALERT AND THE CITY PUBLIC WORKS AGENCY AT (510)622-5741 AT LEAST 48 HOURS (2 WORKING DAYS) PRIOR TO BEGINNING ANY EXCAVATION IN THE VICINITY OF UNDERGROUND FACILITIES.

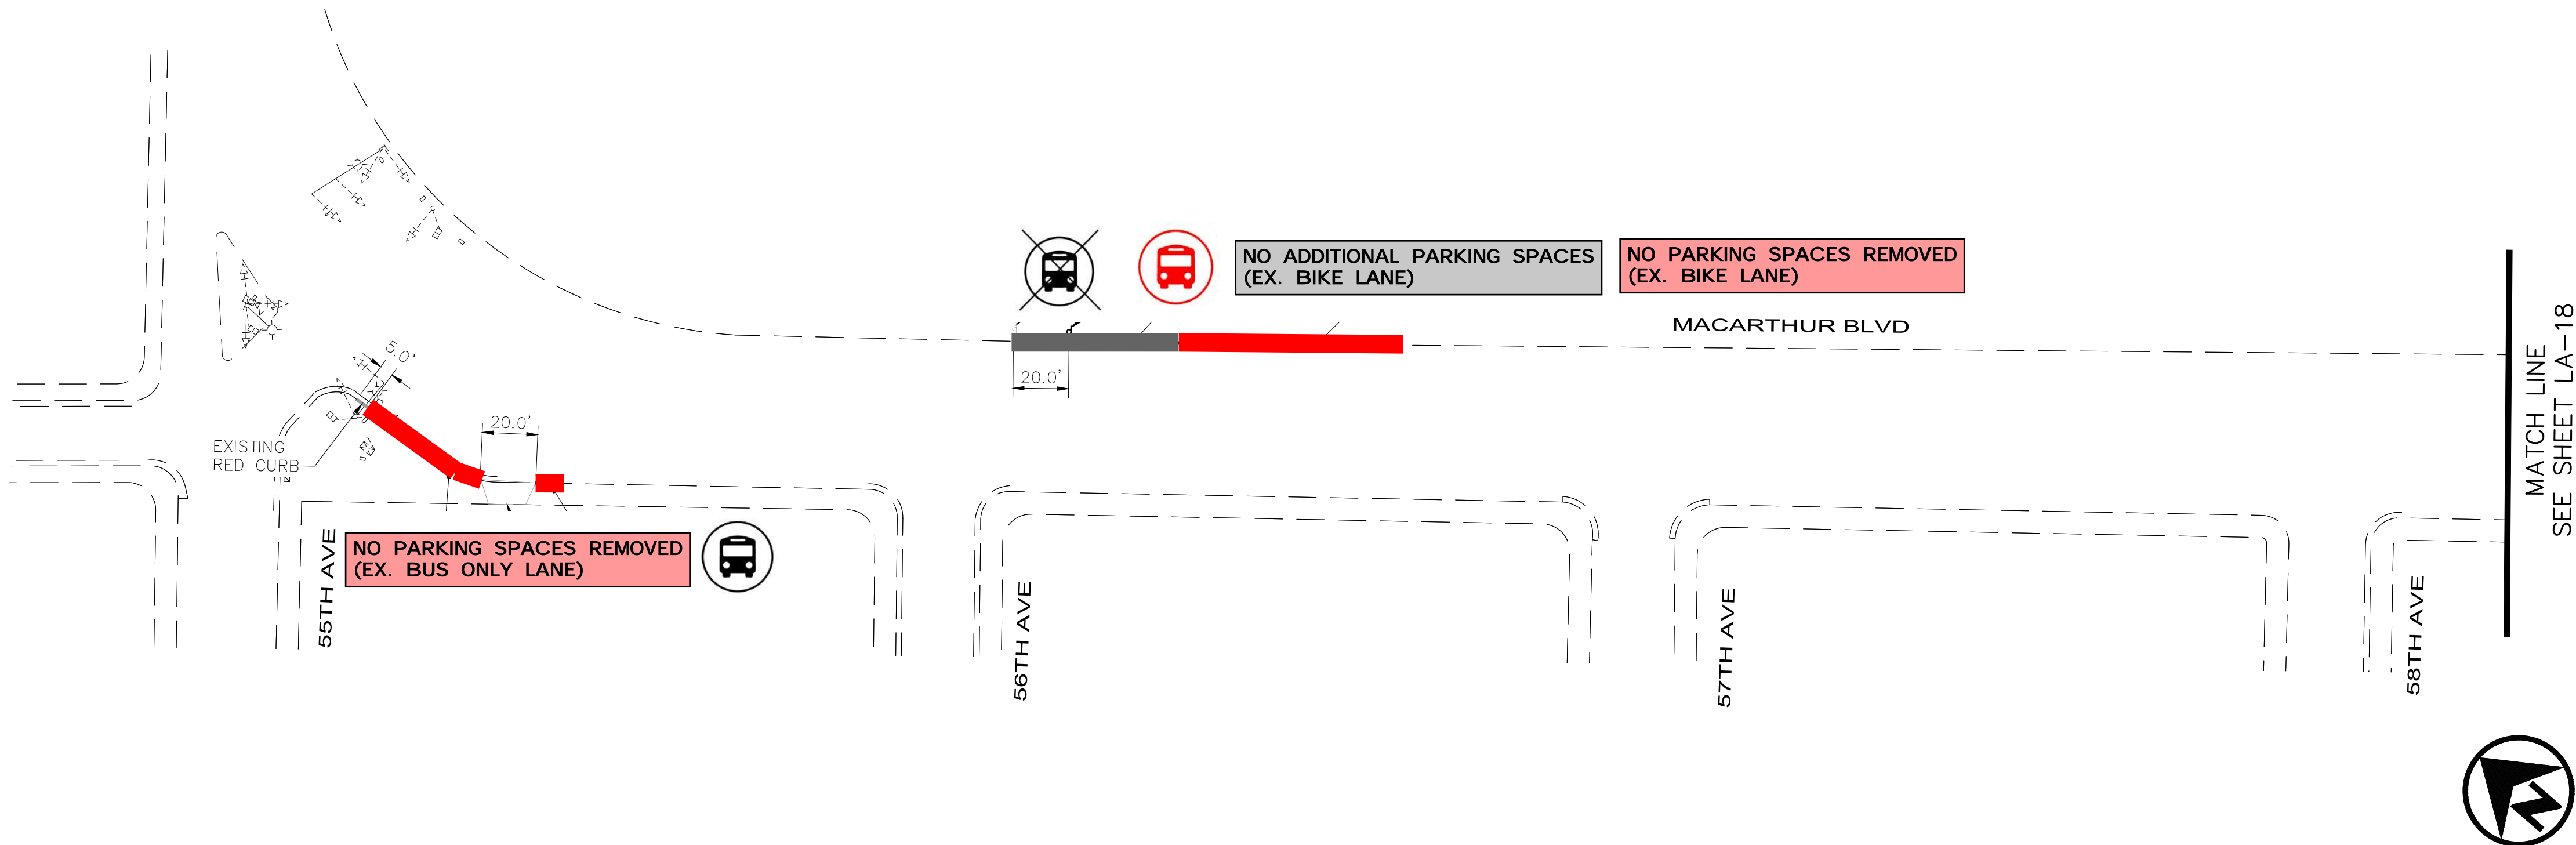

LEGEND

NEW RED CURB.

REPAINT EXISTING RED CURB.

REMOVE EXISTING RED CURB.

NEW GREEN CURB.



REPAINT EXISTING GREEN CURB.

PROPOSED DRIVEWAY REMOVAL.

EXISTING BUS STOP LOCATION TO REMAIN.

EXISTING BUS STOP LOCATION TO BE REMOVED.

NEW BUS STOP LOCATION.

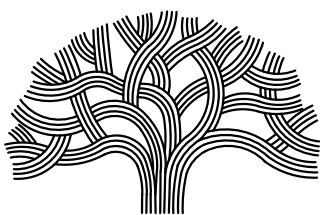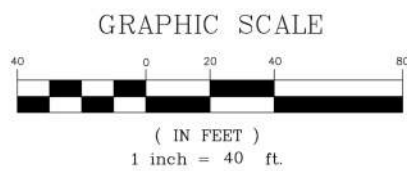

CITY OF OAKLAND
BUREAU OF ENGINEERING AND CONSTRUCTION
250 FRANK H. OGAWA PLAZA, SUITE 4314 * OAKLAND CA, 94612
(510) 238-3437 * FAX 238-7227

OAKLAND MACARTHUR
SMART CITY CORRIDOR

No.	DATE	BY	REFERENCE

BUS STOP
IMPROVEMENTS

PROJECT NO.
1003981

DATE:
04/26/2022


SHEET NO.
LA-17
169 OF 179

DRAWING NAME: K:\OAK\TS\09706065 - Oakland MacArthur Smart City Corridor\04_CADD\Plan Sheets\LA-17.dwg
PLOT DATE: 03-01-22
PLOTTED BY: Tessa Kemper





Know what's **below**.
Call before you dig.

THE CONTRACTOR SHALL NOTIFY UNDERGROUND SERVICE ALERT AND THE CITY PUBLIC WORKS AGENCY AT (510)622-5741 AT LEAST 48 HOURS (2 WORKING DAYS) PRIOR TO BEGINNING ANY EXCAVATION IN THE VICINITY OF UNDERGROUND FACILITIES.

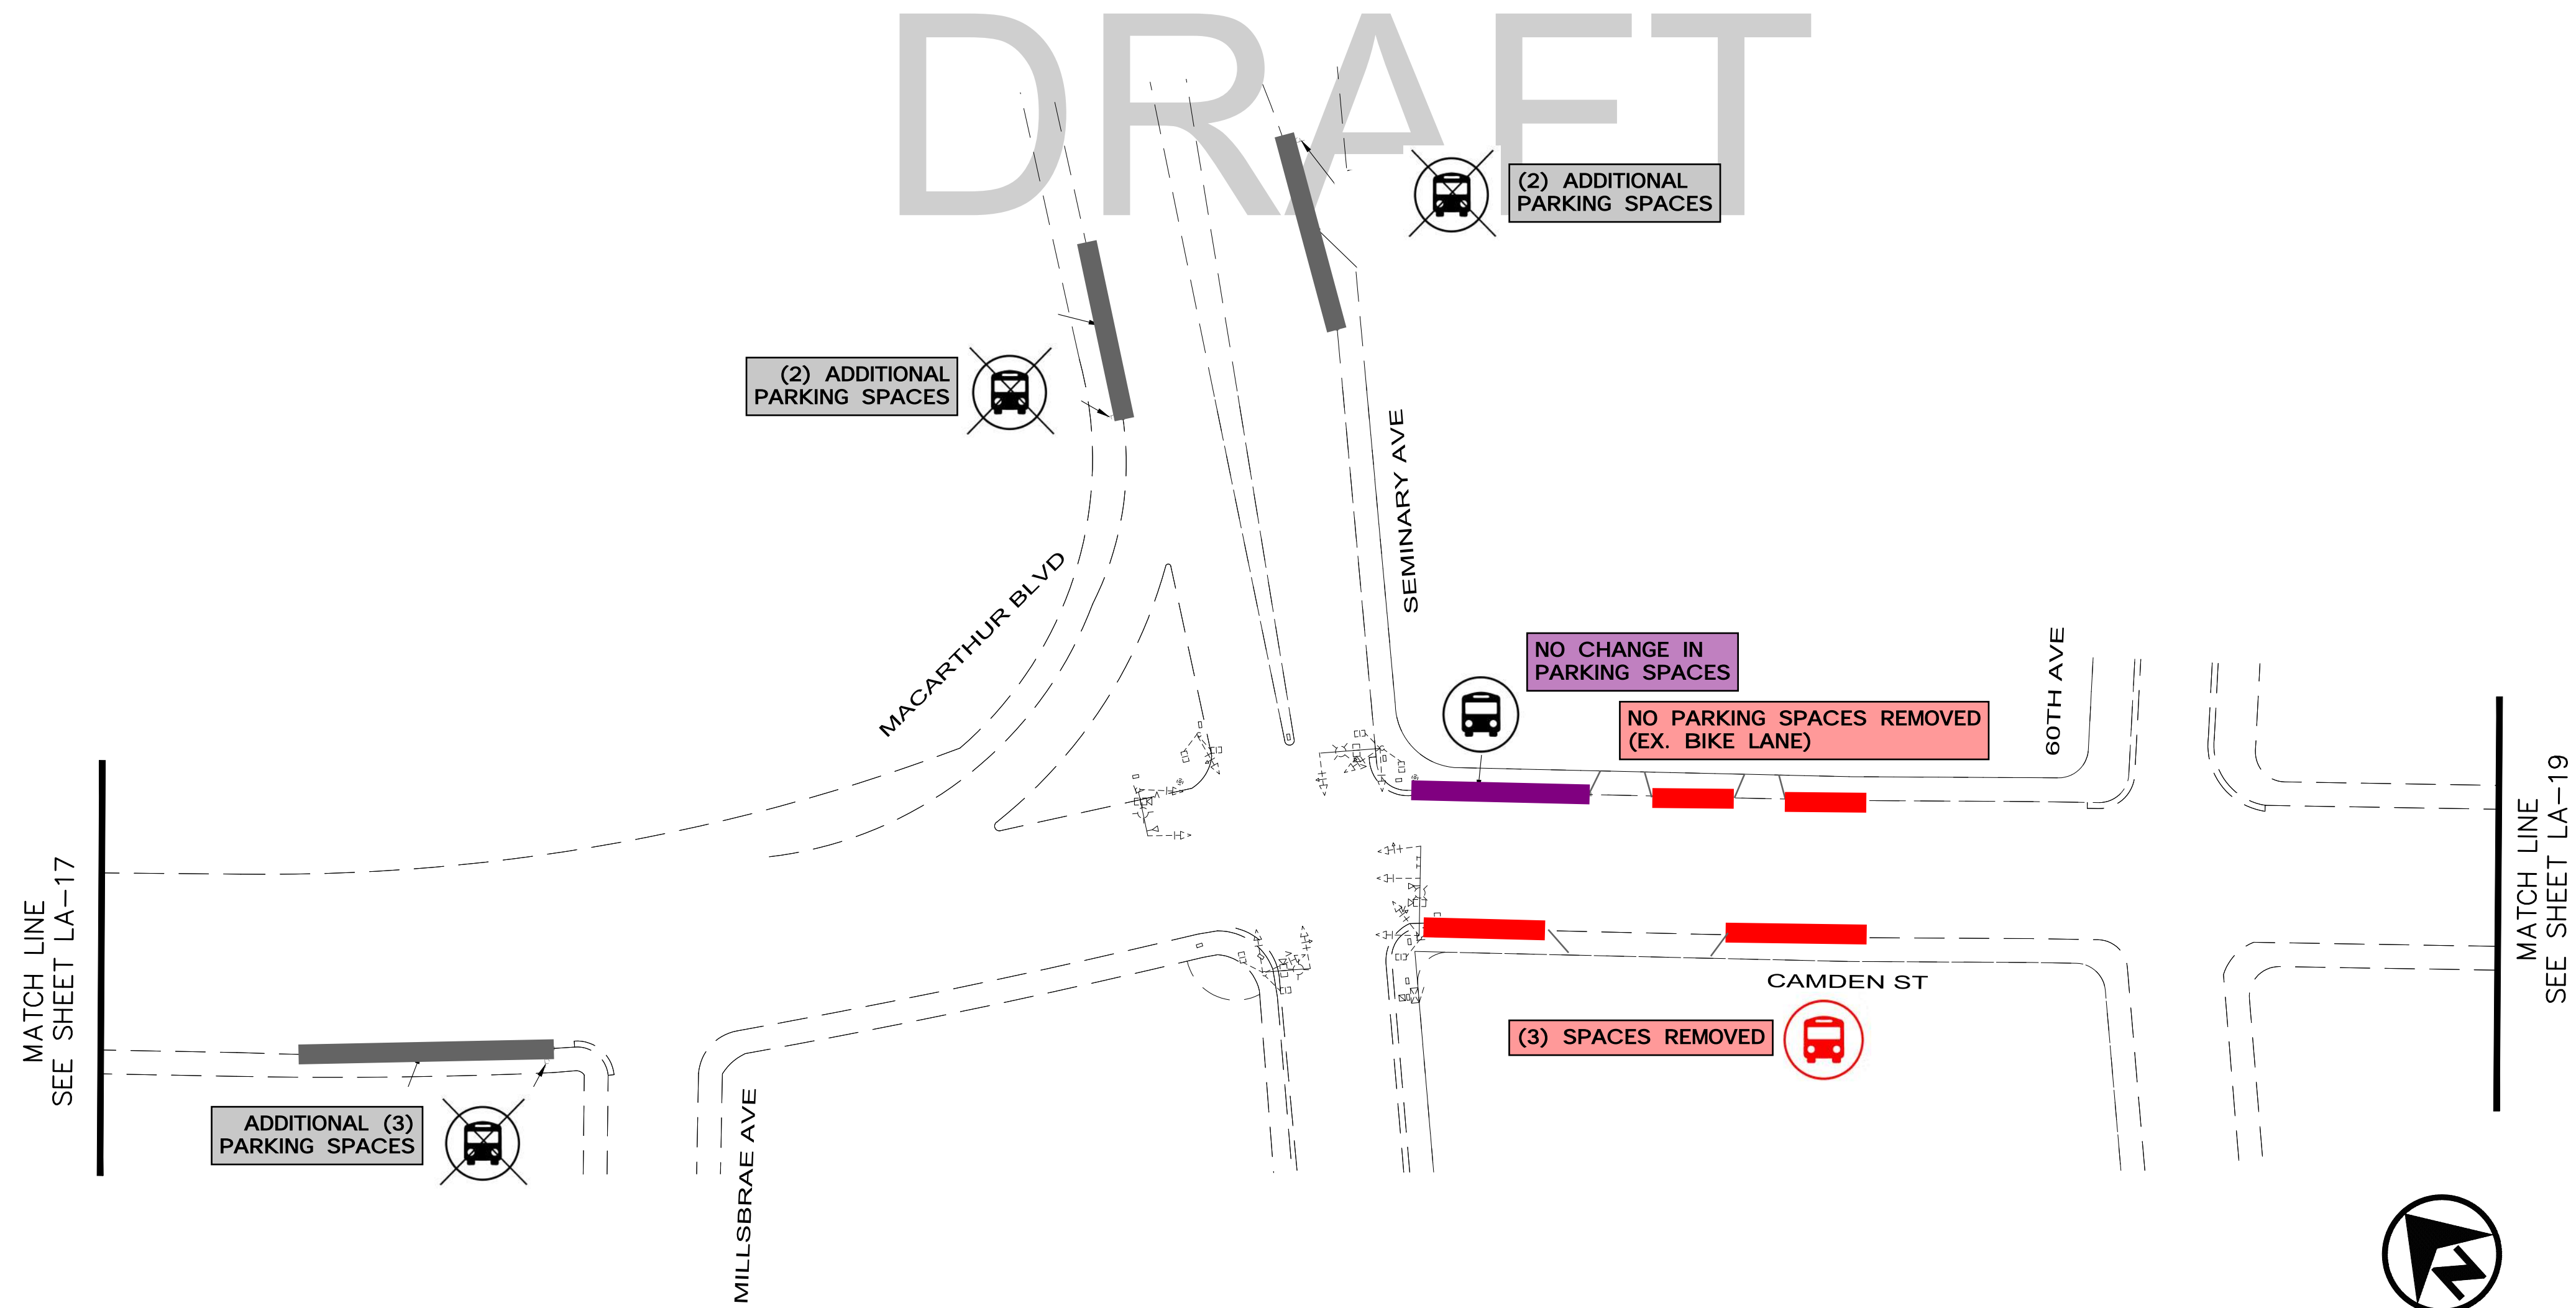

LEGEND

- NEW RED CURB.
- REPAINT EXISTING RED CURB.
- REMOVE EXISTING RED CURB.
- NEW GREEN CURB.
- REPAINT EXISTING GREEN CURB.
- PROPOSED DRIVEWAY REMOVAL.
- EXISTING BUS STOP LOCATION TO REMAIN.
- EXISTING BUS STOP LOCATION TO BE REMOVED.
- NEW BUS STOP LOCATION.

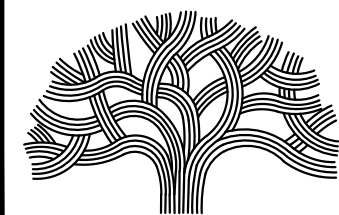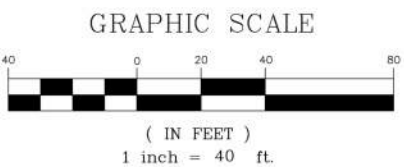

CITY OF OAKLAND
BUREAU OF ENGINEERING AND CONSTRUCTION
250 FRANK H. OGAWA PLAZA, SUITE 4314 * OAKLAND CA, 94612
(510) 238-3437 * FAX 238-7227

OAKLAND MACARTHUR
SMART CITY CORRIDOR

No.	DATE	BY	REFERENCE

BUS STOP
IMPROVEMENTS

PROJECT NO.
1003981

DATE:
04/26/2022

SHEET NO.
LA-18
170 OF 179


DRAWING NAME: K:\OAK\TS\09706065 - Oakland MacArthur Smart City Corridor\04_CADD\Plan Sheets\LA-18.dwg
PLOT DATE: 03-01-22
PLOTTED BY: Tessa Kemper

DRAFT





Know what's **below**.
Call before you dig.

THE CONTRACTOR SHALL NOTIFY UNDERGROUND SERVICE ALERT AND THE CITY PUBLIC WORKS AGENCY AT (510)622-5741 AT LEAST 48 HOURS (2 WORKING DAYS) PRIOR TO BEGINNING ANY EXCAVATION IN THE VICINITY OF UNDERGROUND FACILITIES.

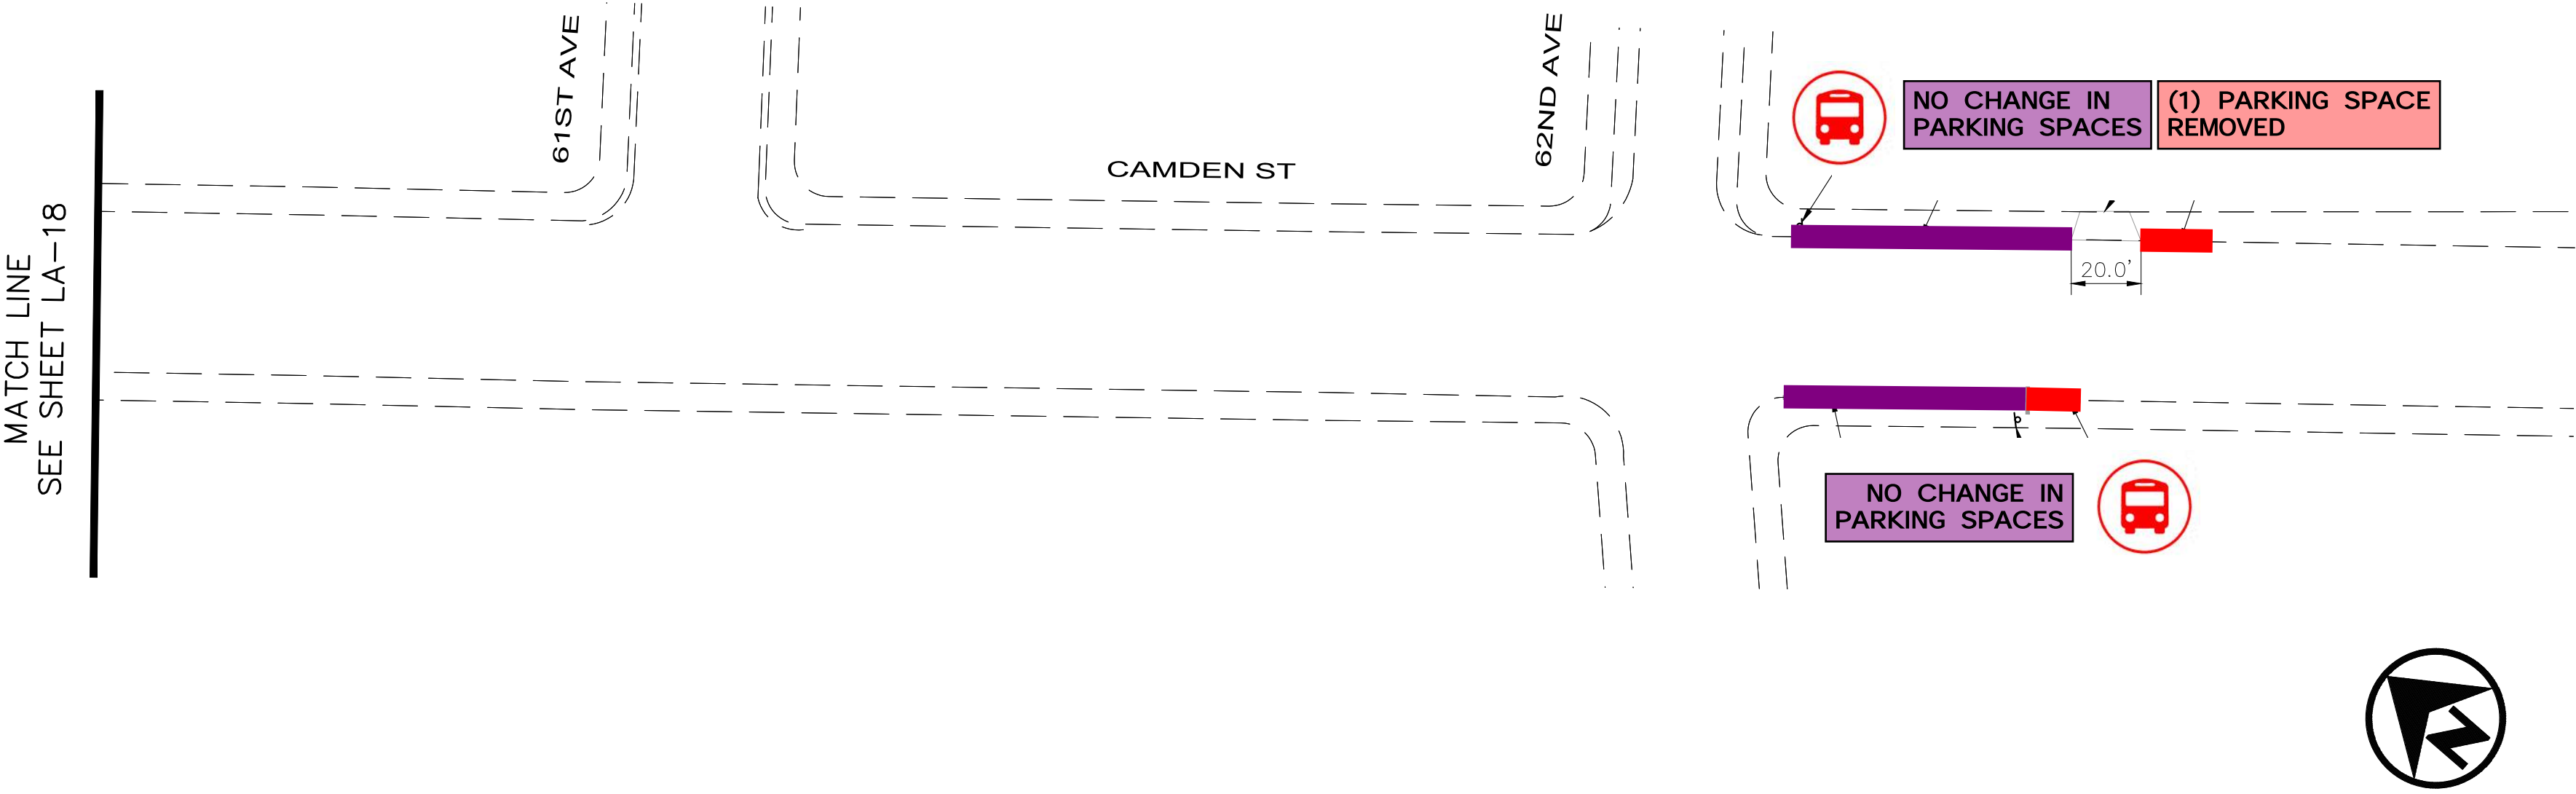

LEGEND

- NEW RED CURB.
- REPAINT EXISTING RED CURB.
- REMOVE EXISTING RED CURB.
- NEW GREEN CURB.
- REPAINT EXISTING GREEN CURB.
- PROPOSED DRIVEWAY REMOVAL.
- EXISTING BUS STOP LOCATION TO REMAIN.
- EXISTING BUS STOP LOCATION TO BE REMOVED.
- NEW BUS STOP LOCATION.

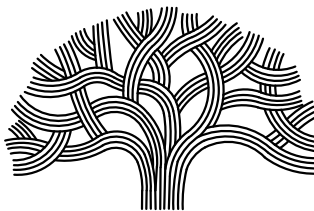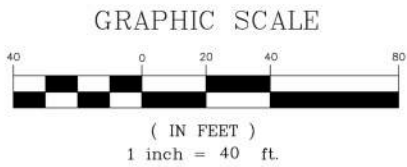

CITY OF OAKLAND
BUREAU OF ENGINEERING AND CONSTRUCTION
250 FRANK H. OGAWA PLAZA, SUITE 4314 * OAKLAND CA, 94612
(510) 238-3437 * FAX 238-7227

OAKLAND MACARTHUR
SMART CITY CORRIDOR

No.	DATE	BY	REFERENCE

BUS STOP
IMPROVEMENTS

PROJECT NO.
1003981

DATE:
04/26/2022

SHEET NO.
LA-19
171 OF 179


DRAWING NAME: K:\OAK\TS\02706065 - Oakland MacArthur Smart City Corridor\04_CADD\Plan Sheets\LA-19.dwg
PLOT DATE: 03-01-22
PLOTTED BY: Tessa Kemper

DRAFT





Know what's **below**.
Call before you dig.

THE CONTRACTOR SHALL NOTIFY UNDERGROUND SERVICE ALERT AND THE CITY PUBLIC WORKS AGENCY AT (510)622-5741 AT LEAST 48 HOURS (2 WORKING DAYS) PRIOR TO BEGINNING ANY EXCAVATION IN THE VICINITY OF UNDERGROUND FACILITIES.

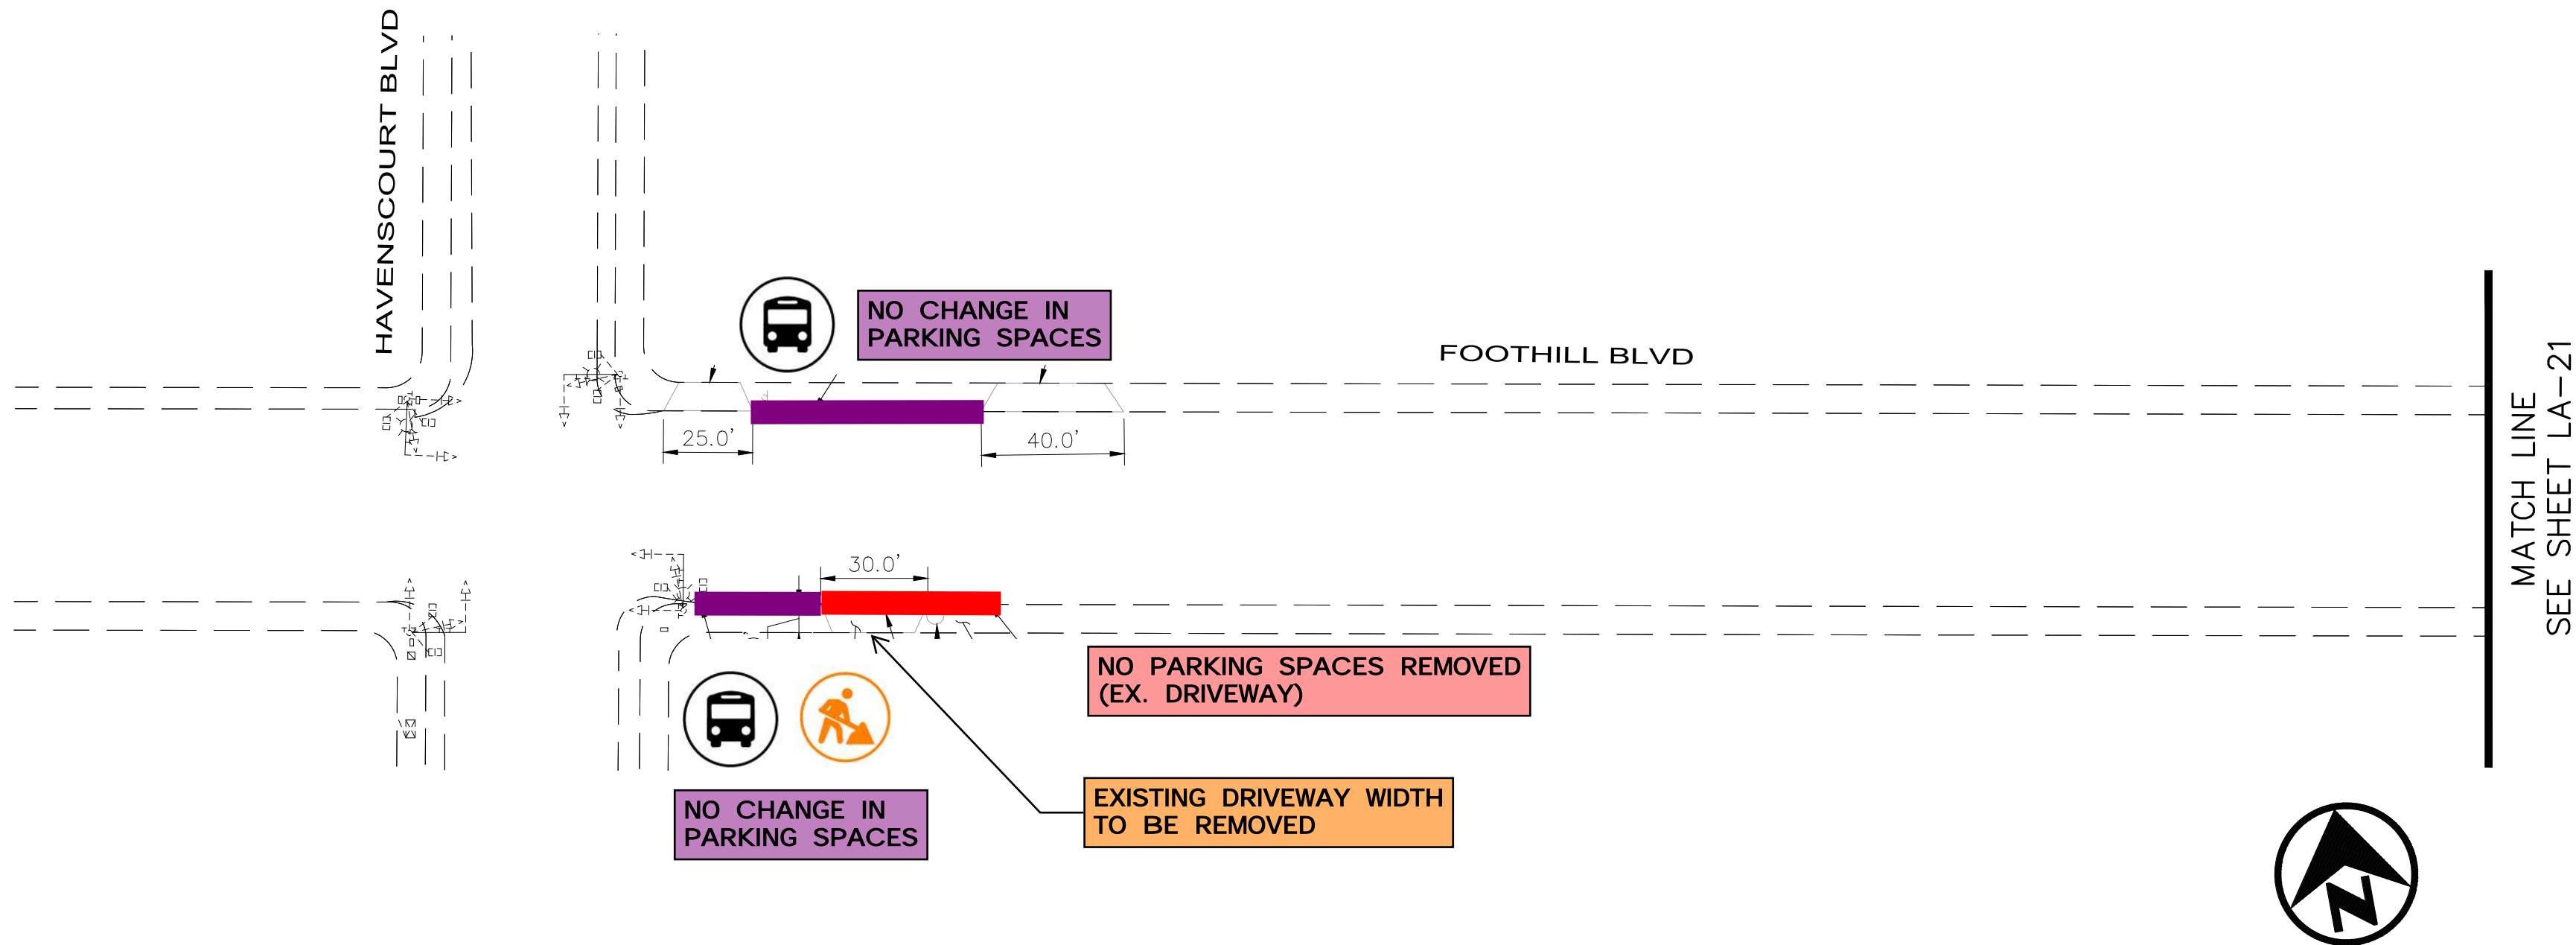

LEGEND

- NEW RED CURB.
- REPAINT EXISTING RED CURB.
- REMOVE EXISTING RED CURB.
- NEW GREEN CURB.
- REPAINT EXISTING GREEN CURB.
- PROPOSED DRIVEWAY REMOVAL.
- EXISTING BUS STOP LOCATION TO REMAIN.
- EXISTING BUS STOP LOCATION TO BE REMOVED.
- NEW BUS STOP LOCATION.

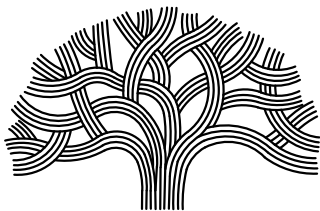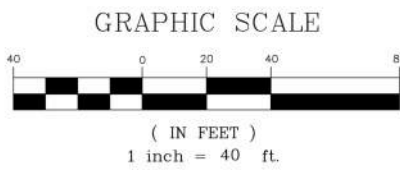

CITY OF OAKLAND
BUREAU OF ENGINEERING AND CONSTRUCTION
250 FRANK H. OGAWA PLAZA, SUITE 4314 * OAKLAND CA, 94612
(510) 238-3437 * FAX 238-7227

OAKLAND MACARTHUR
SMART CITY CORRIDOR

No.	DATE	BY	REFERENCE

BUS STOP
IMPROVEMENTS

PROJECT NO.
1003981

DATE:
04/26/2022

SHEET NO.
LA-20
172 OF 179


DRAWING NAME: K:\OAK\TS\09706065 - Oakland MacArthur Smart City Corridor\04_CADD\Plan Sheets\LA-20.dwg
PLOT DATE: 03-01-22
PLOTTED BY: Tessa Kemper

DRAFT





Know what's **below**.
Call before you dig.

THE CONTRACTOR SHALL NOTIFY UNDERGROUND SERVICE ALERT AND THE CITY PUBLIC WORKS AGENCY AT (510)622-5741 AT LEAST 48 HOURS (2 WORKING DAYS) PRIOR TO BEGINNING ANY EXCAVATION IN THE VICINITY OF UNDERGROUND FACILITIES.

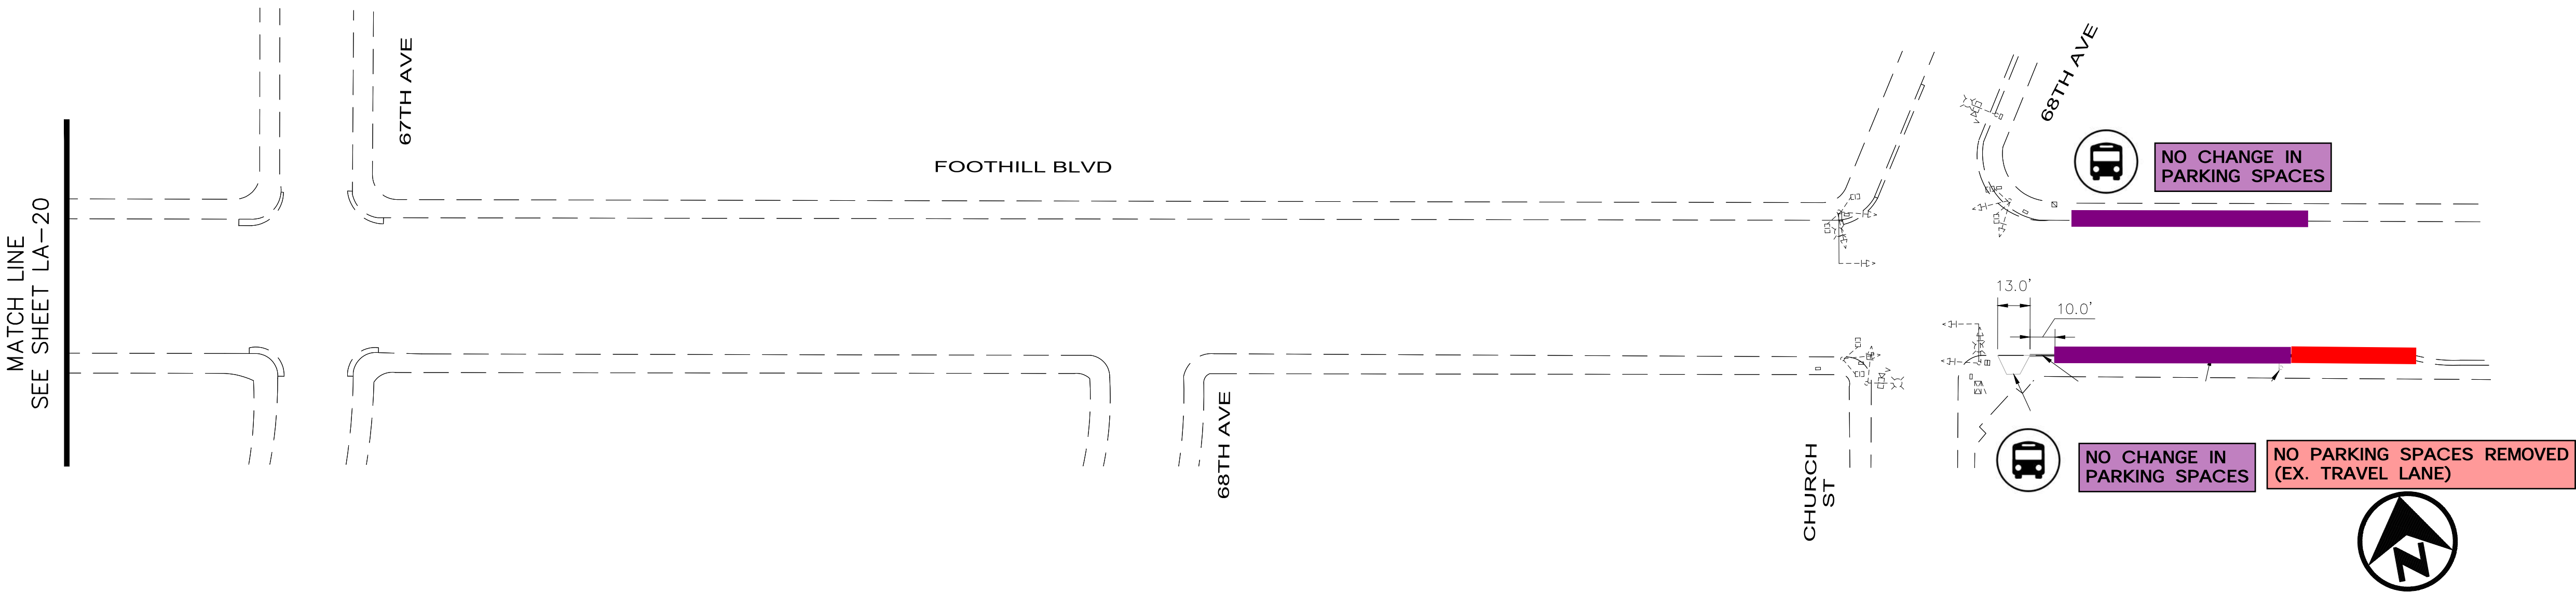

LEGEND

- NEW RED CURB.
- REPAINT EXISTING RED CURB.
- REMOVE EXISTING RED CURB.
- NEW GREEN CURB.
- REPAINT EXISTING GREEN CURB.
- PROPOSED DRIVEWAY REMOVAL.
- EXISTING BUS STOP LOCATION TO REMAIN.
- EXISTING BUS STOP LOCATION TO BE REMOVED.
- NEW BUS STOP LOCATION.

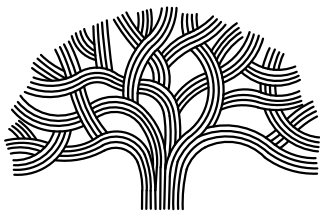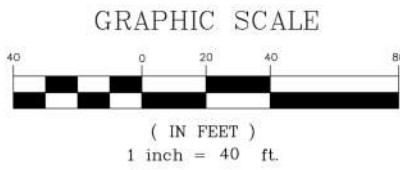

CITY OF OAKLAND
BUREAU OF ENGINEERING AND CONSTRUCTION
250 FRANK H. OGAWA PLAZA, SUITE 4314 * OAKLAND CA, 94612
(510) 238-3437 * FAX 238-7227

OAKLAND MACARTHUR
SMART CITY CORRIDOR

No.	DATE	BY	REFERENCE

BUS STOP
IMPROVEMENTS

PROJECT NO.
1003981

DATE:
04/26/2022

SHEET NO.
LA-21
173 OF 179


DRAWING NAME: K:\OAK\TS\09706065 - Oakland MacArthur Smart City Corridor\04_CADD\Plan Sheets\LA-21.dwg
PLOT DATE: 03-01-22
PLOTTED BY: Tessa Kemper

DRAFT



Know what's **below**.
Call before you dig.

THE CONTRACTOR SHALL NOTIFY UNDERGROUND SERVICE ALERT AND THE CITY PUBLIC WORKS AGENCY AT (510)622-5741 AT LEAST 48 HOURS (2 WORKING DAYS) PRIOR TO BEGINNING ANY EXCAVATION IN THE VICINITY OF UNDERGROUND FACILITIES.

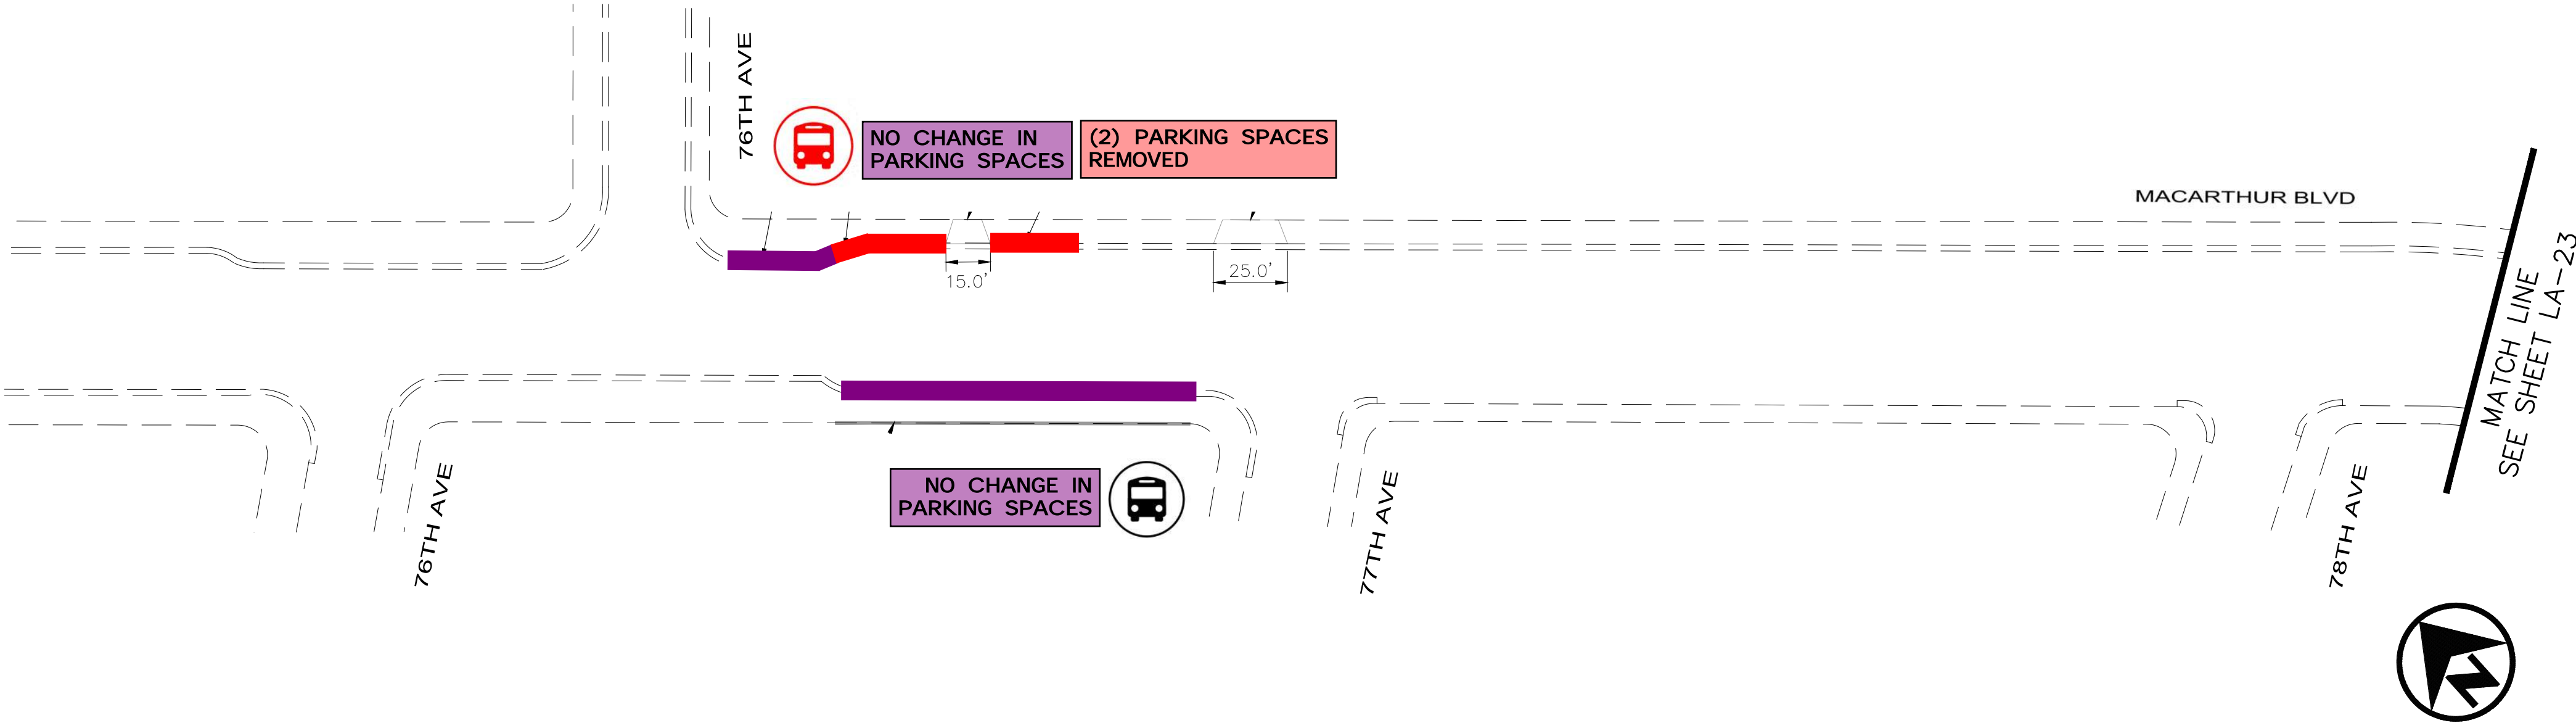

LEGEND

NEW RED CURB.

REPAINT EXISTING RED CURB.

REMOVE EXISTING RED CURB.

NEW GREEN CURB.

REPAINT EXISTING GREEN CURB.



PROPOSED DRIVEWAY REMOVAL.





EXISTING BUS STOP LOCATION TO REMAIN.



EXISTING BUS STOP LOCATION TO BE REMOVED.



NEW BUS STOP LOCATION.

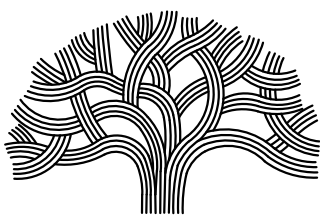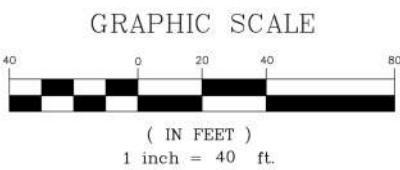

CITY OF OAKLAND
BUREAU OF ENGINEERING AND CONSTRUCTION
250 FRANK H. OGAWA PLAZA, SUITE 4314 * OAKLAND CA, 94612
(510) 238-3437 * FAX 238-7227

OAKLAND MACARTHUR
SMART CITY CORRIDOR

No.	DATE	BY	REFERENCE

BUS STOP
IMPROVEMENTS

PROJECT NO.
1003981

DATE:
04/26/2022

SHEET NO.
LA-22
174 OF 179


DRAWING NAME: K:\OAK\TS\09706065 - Oakland MacArthur Smart City Corridor\04_CADD\Plan Sheets\LA-22.dwg
PLOT DATE: 03-01-22
PLOTTED BY: Tessa Kemper

DRAFT




Know what's below.
Call before you dig.

THE CONTRACTOR SHALL NOTIFY UNDERGROUND SERVICE ALERT AND THE CITY PUBLIC WORKS AGENCY AT (510)622-5741 AT LEAST 48 HOURS (2 WORKING DAYS) PRIOR TO BEGINNING ANY EXCAVATION IN THE VICINITY OF UNDERGROUND FACILITIES.

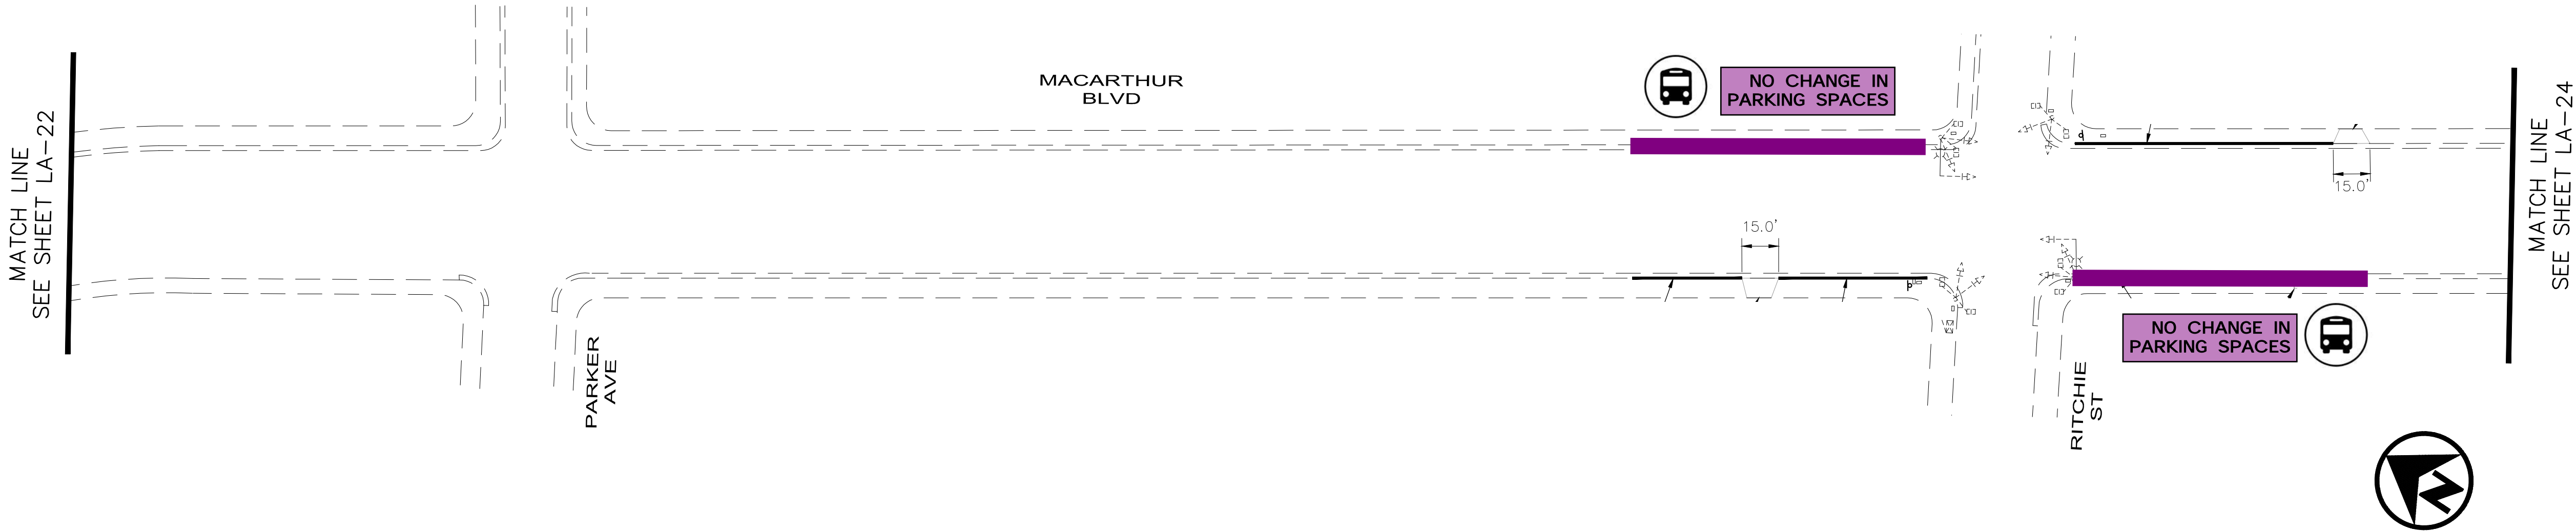

LEGEND

- NEW RED CURB.
- REPAINT EXISTING RED CURB.
- REMOVE EXISTING RED CURB.
- NEW GREEN CURB.
- REPAINT EXISTING GREEN CURB.
- PROPOSED DRIVEWAY REMOVAL.
- EXISTING BUS STOP LOCATION TO REMAIN.
- EXISTING BUS STOP LOCATION TO BE REMOVED.
- NEW BUS STOP LOCATION.

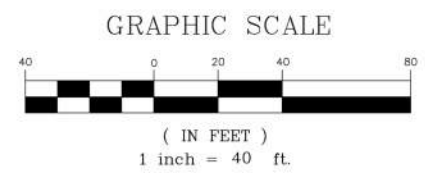


No.	DATE	BY	REFERENCE

DRAFT





Know what's **below**.
Call before you dig.

THE CONTRACTOR SHALL NOTIFY UNDERGROUND SERVICE ALERT AND THE CITY PUBLIC WORKS AGENCY AT (510)622-5741 AT LEAST 48 HOURS (2 WORKING DAYS) PRIOR TO BEGINNING ANY EXCAVATION IN THE VICINITY OF UNDERGROUND FACILITIES.

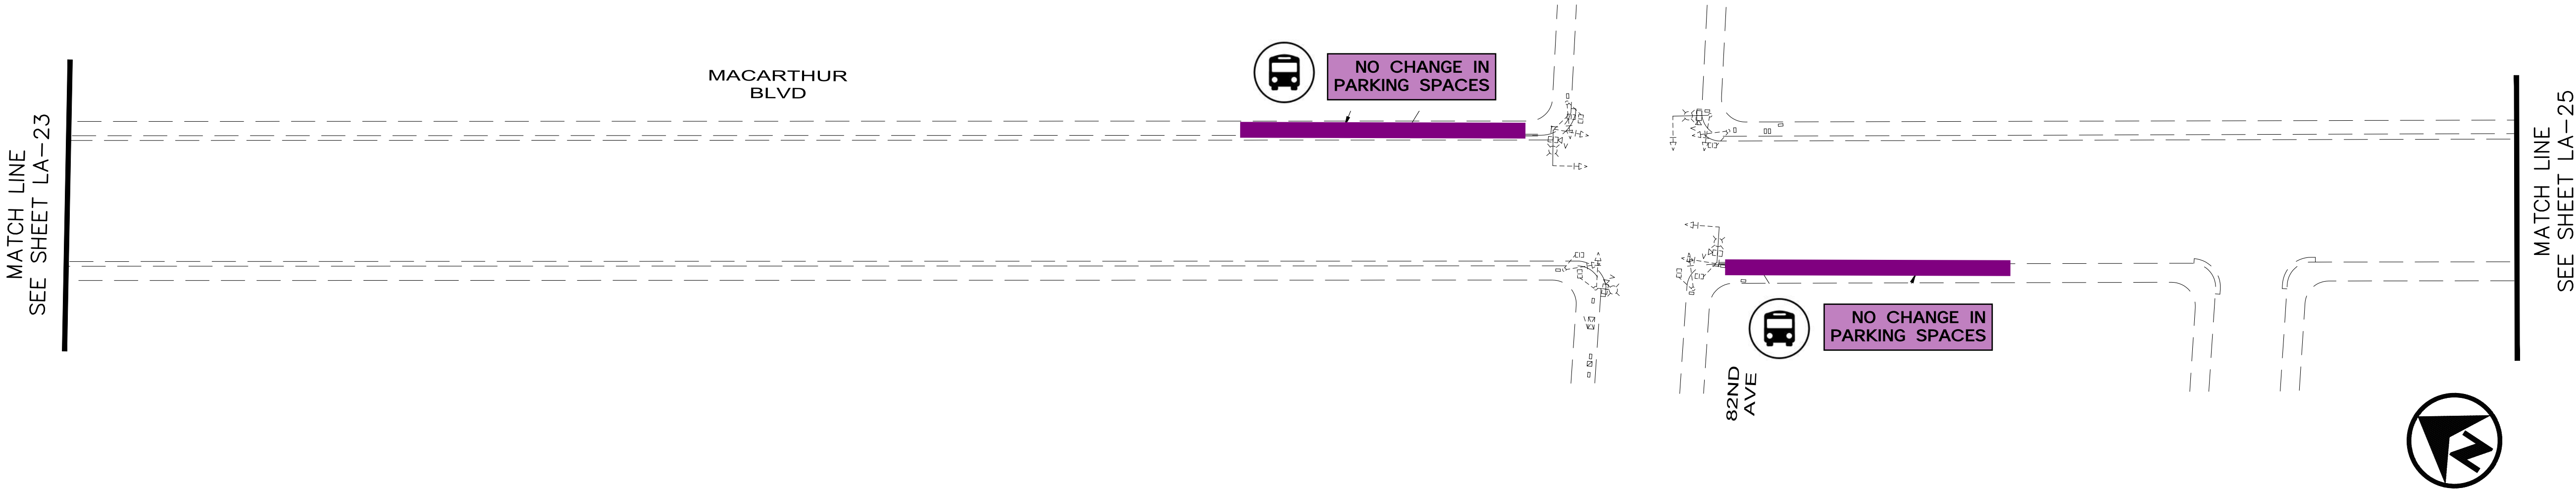

LEGEND

- NEW RED CURB.
- REPAINT EXISTING RED CURB.
- REMOVE EXISTING RED CURB.
- NEW GREEN CURB.
- REPAINT EXISTING GREEN CURB.
- PROPOSED DRIVEWAY REMOVAL.
- EXISTING BUS STOP LOCATION TO REMAIN.
- EXISTING BUS STOP LOCATION TO BE REMOVED.
- NEW BUS STOP LOCATION.

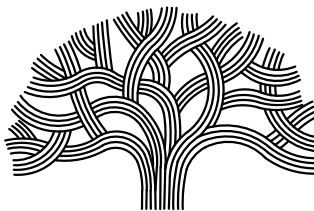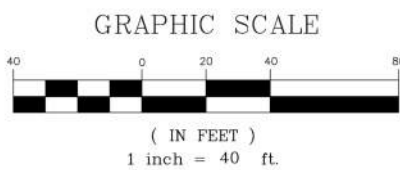

CITY OF OAKLAND
BUREAU OF ENGINEERING AND CONSTRUCTION
250 FRANK H. OGAWA PLAZA, SUITE 4314 * OAKLAND CA, 94612
(510) 238-3437 * FAX 238-7227

OAKLAND MACARTHUR
SMART CITY CORRIDOR

No.	DATE	BY	REFERENCE

BUS STOP
IMPROVEMENTS

PROJECT NO.
1003981

DATE:
04/26/2022


SHEET NO.
LA-24
176 OF 179



Know what's **below**.
Call before you dig.




THE CONTRACTOR SHALL NOTIFY UNDERGROUND SERVICE ALERT AND THE CITY PUBLIC WORKS AGENCY AT (510)622-5741 AT LEAST 48 HOURS (2 WORKING DAYS) PRIOR TO BEGINNING ANY EXCAVATION IN THE VICINITY OF UNDERGROUND FACILITIES.

DRAFT

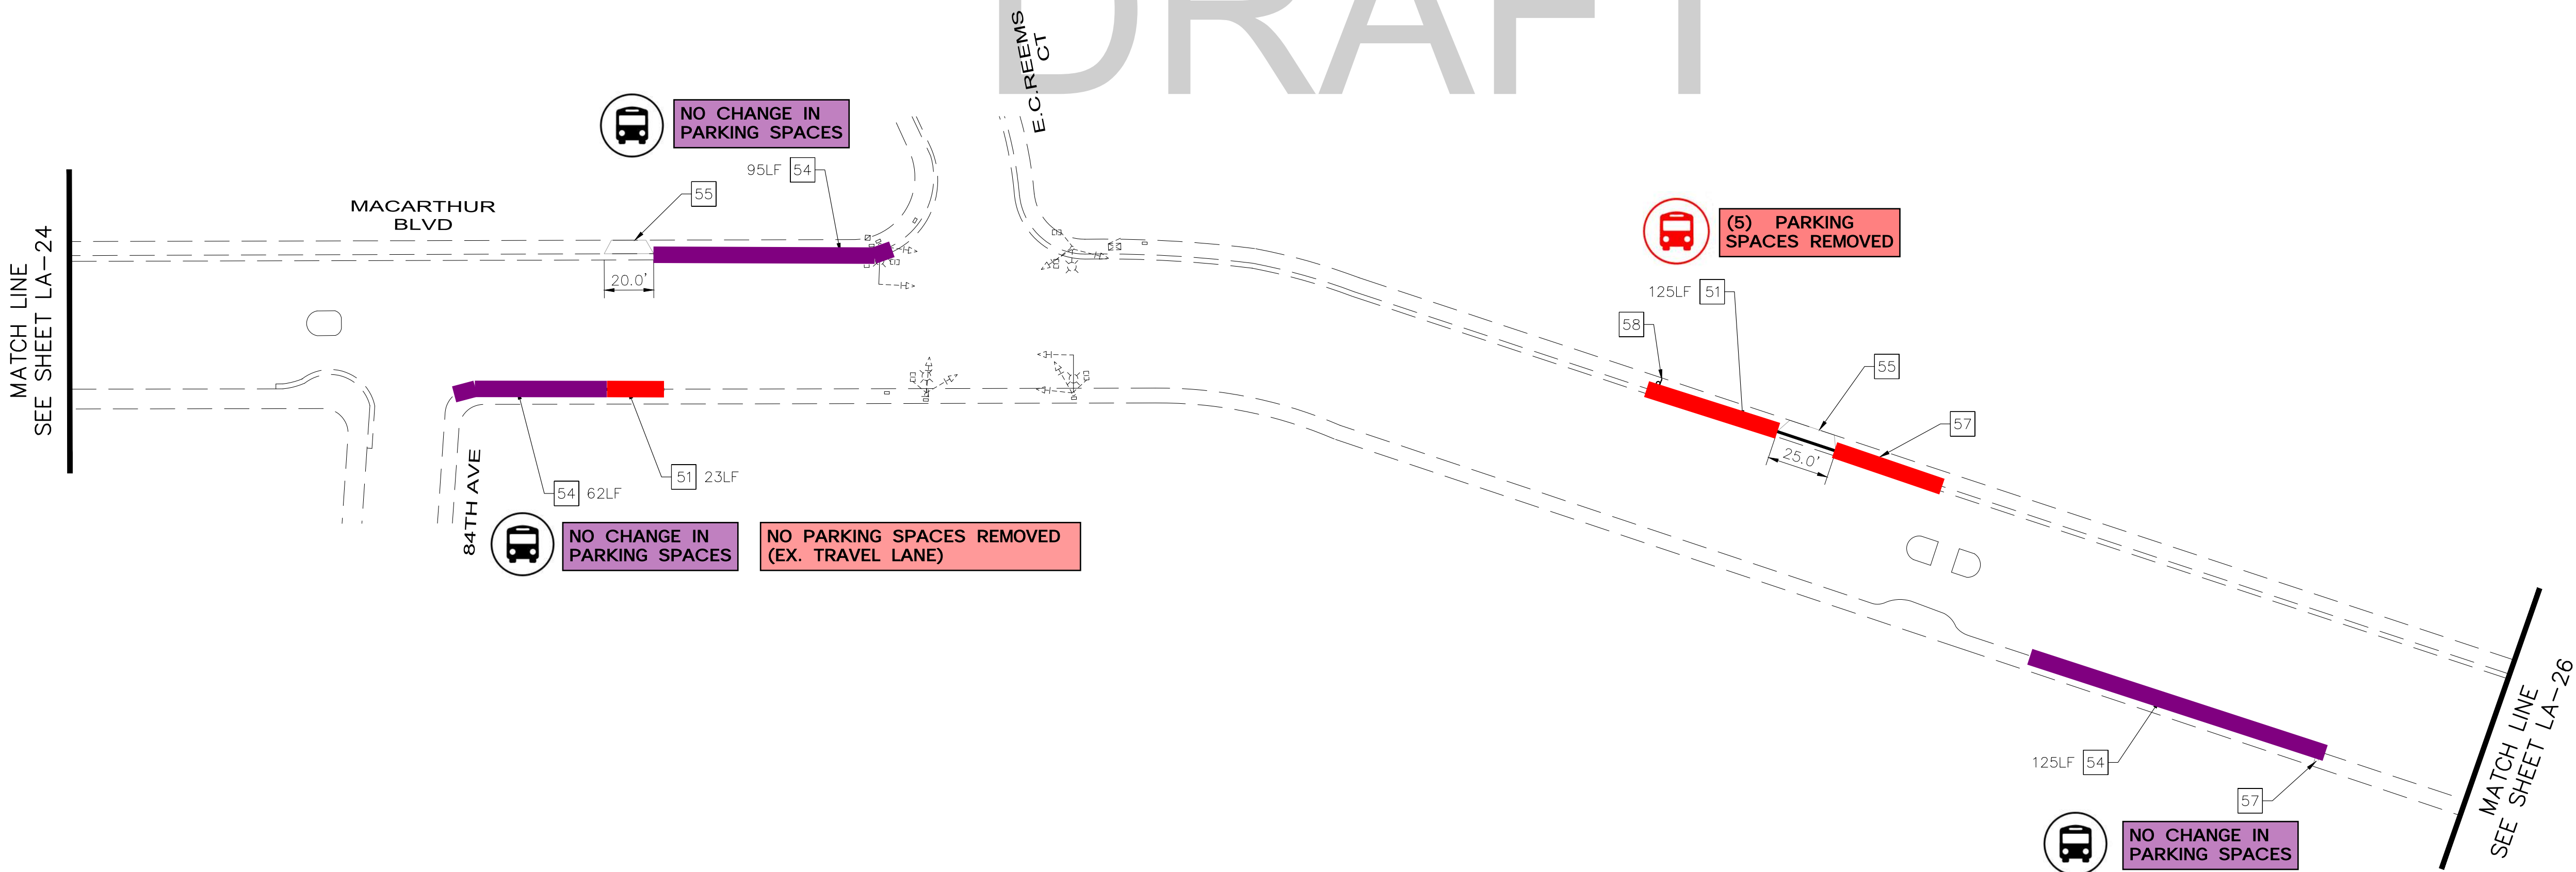

LEGEND

- NEW RED CURB.
- REPAINT EXISTING RED CURB.
- REMOVE EXISTING RED CURB.
- NEW GREEN CURB.
- REPAINT EXISTING GREEN CURB.
- PROPOSED DRIVEWAY REMOVAL.
- EXISTING BUS STOP LOCATION TO REMAIN.
- EXISTING BUS STOP LOCATION TO BE REMOVED.
- NEW BUS STOP LOCATION.

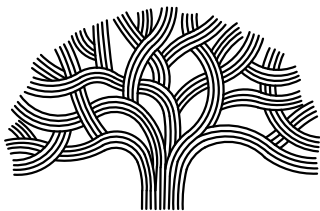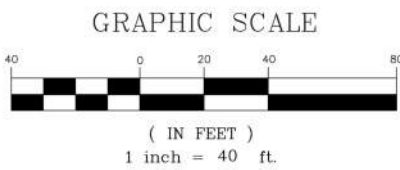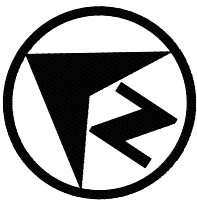

CITY OF OAKLAND
BUREAU OF ENGINEERING AND CONSTRUCTION
250 FRANK H. OGAWA PLAZA, SUITE 4314 * OAKLAND CA, 94612
(510) 238-3437 * FAX 238-7227

OAKLAND MACARTHUR
SMART CITY CORRIDOR

No.	DATE	BY	REFERENCE

BUS STOP
IMPROVEMENTS

PROJECT NO.	
1003981	
DATE: 04/26/2022	SHEET NO. LA-25 177 OF 179

DRAWING NAME: K:\OAK\TS\02706065 - Oakland MacArthur Smart City Corridor\04_CADD\Plan Sheets\LA-25.dwg
PLOT DATE: 03-01-22
PLOTTED BY: Tessa Kemper

DRAFT



Know what's **below**.
Call before you dig.

THE CONTRACTOR SHALL NOTIFY UNDERGROUND SERVICE ALERT AND THE CITY PUBLIC WORKS AGENCY AT (510)622-5741 AT LEAST 48 HOURS (2 WORKING DAYS) PRIOR TO BEGINNING ANY EXCAVATION IN THE VICINITY OF UNDERGROUND FACILITIES.

MATCH LINE
SEE SHEET LA-25

MACARTHUR BLVD

57



NO ADDITIONAL PARKING SPACES
(NO EX. RED CURB)



102LF


53

(4) ADDITIONAL
PARKING SPACES



57

88TH AVE

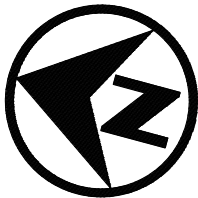

LEGEND



NEW RED CURB.



REPAINT EXISTING RED CURB.



REMOVE EXISTING RED CURB.



NEW GREEN CURB.



REPAINT EXISTING GREEN CURB.



PROPOSED DRIVEWAY REMOVAL.





EXISTING BUS STOP LOCATION TO REMAIN.



EXISTING BUS STOP LOCATION TO BE REMOVED.



NEW BUS STOP LOCATION.

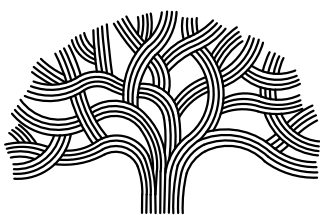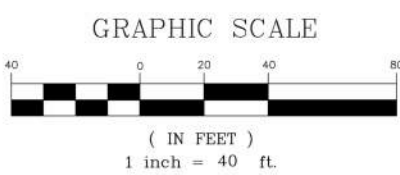

CITY OF OAKLAND

BUREAU OF ENGINEERING AND CONSTRUCTION

250 FRANK H. OGAWA PLAZA, SUITE 4314 * OAKLAND CA, 94612
(510) 238-3437 * FAX 238-7227

OAKLAND MACARTHUR
SMART CITY CORRIDOR

No.	DATE	BY	REFERENCE

BUS STOP
IMPROVEMENTS

PROJECT NO.
1003981

DATE:
04/26/2022

SHEET NO.
LA-26
178 OF 179


DRAWING NAME: K:\OAK\TS\09706065 - Oakland MacArthur Smart City Corridor\04_CADD\Plan Sheets\LA-26.dwg
PLOT DATE: 03-01-22
PLOTTED BY: Tessa Kemper

DRAFT



Know what's **below**.
Call before you dig.

THE CONTRACTOR SHALL NOTIFY UNDERGROUND SERVICE ALERT AND THE CITY PUBLIC WORKS AGENCY AT (510)622-5741 AT LEAST 48 HOURS (2 WORKING DAYS) PRIOR TO BEGINNING ANY EXCAVATION IN THE VICINITY OF UNDERGROUND FACILITIES.

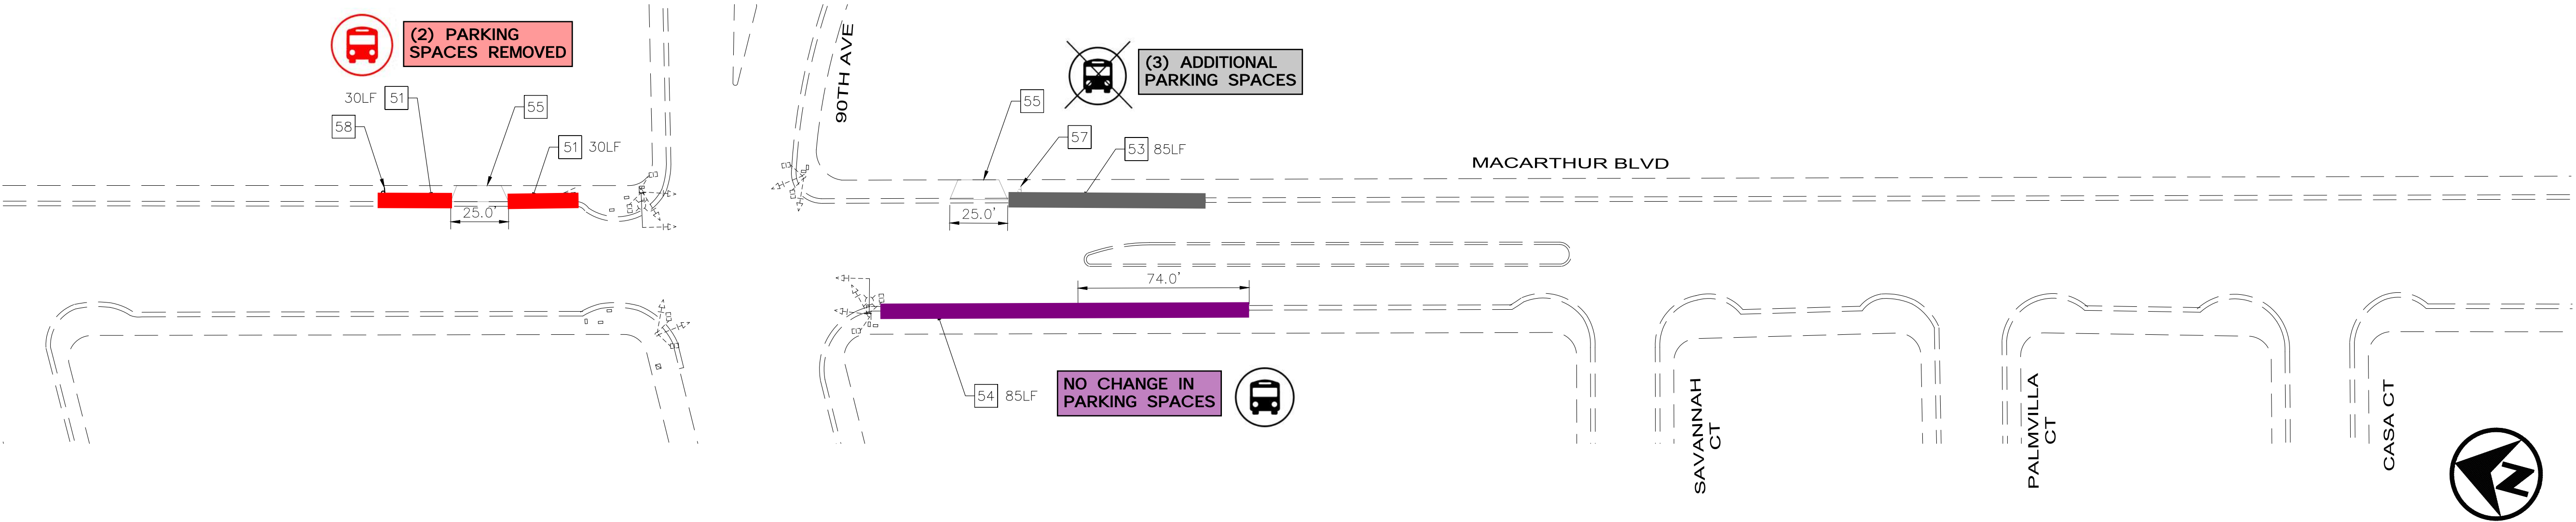

LEGEND

NEW RED CURB.

REPAINT EXISTING RED CURB.

REMOVE EXISTING RED CURB.

NEW GREEN CURB.

REPAINT EXISTING GREEN CURB.



PROPOSED DRIVEWAY REMOVAL.





EXISTING BUS STOP LOCATION TO REMAIN.



EXISTING BUS STOP LOCATION TO BE REMOVED.



NEW BUS STOP LOCATION.

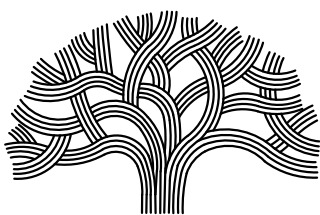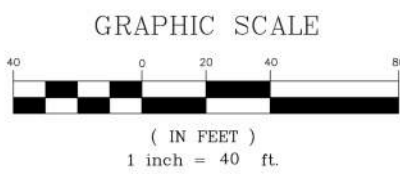

CITY OF OAKLAND
BUREAU OF ENGINEERING AND CONSTRUCTION
250 FRANK H. OGAWA PLAZA, SUITE 4314 * OAKLAND CA, 94612
(510) 238-3437 * FAX 238-7227

OAKLAND MACARTHUR
SMART CITY CORRIDOR

No.	DATE	BY	REFERENCE

BUS STOP
IMPROVEMENTS

PROJECT NO.
1003981

DATE:
04/26/2022

SHEET NO.
LA-27
179 OF 179

DRAWING NAME: K:\OAK\TS\097096065 - Oakland MacArthur Smart City Corridor\04_CADD\Plan Sheets\LA-27.dwg
PLOT DATE: 03-01-22
PLOTTED BY: Tessa Kemper