


LEGEND

- AC PAVEMENT
- CONCRETE PAVEMENT
- DARK GRAY DWY CONCRETE PAVEMENT WITH INTEGRAL COLOR 70% MIN DARKER CONTRAST WITH SWK CONCRETE
- SWK CONCRETE PAVEMENT
- AC OVERLAY
- LANDSCAPE AREA
- LIMIT OF WORK, EDGE OF PAVEMENT
- PROPOSED STREET LIGHT, SED


NOTES:

1. SEE SHEET G-1.1.1 & G-1.1.2 FOR GENERAL & PROJECT NOTES.
2. SEE SHEET C-2.0 FOR PAVEMENT STRUCTURE AND CROSS SECTIONS.
3. SEE SHEET C-2.2.1 FOR CURB ALIGNMENT DATA.
4. SEE REVISED STANDARD PLAN RSP A88A FOR CURB RAMP DETAILS (CALTRANS STANDARD PLANS). SEE REVISED STANDARD PLAN RSP A88B FOR CURB RAMP AND ISLAND PASSAGEWAY DETAILS (CALTRANS STANDARD PLANS).
5. SEE SHEET C-3.1.1 FOR UTILITY DESIGN AND NOTES.

13TH AVE & E 38TH AVE - SURFACE IMPROVEMENTS PLAN
SCALE: 1" = 20'

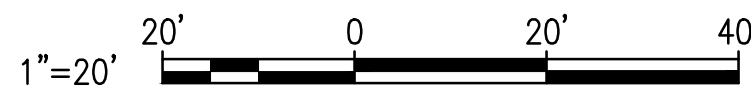

| | |
|--|-----|
| URBAN DESIGN CONSULTING ENGINEERS 428 Alice Street, Ste. 132, Oakland, California 94607 510 868 1085 tel www.UrbanDesignCE.com | |
| CHECKED BY | FR |
| DESIGNED BY | AMT |
| DRAWN BY | AMT |

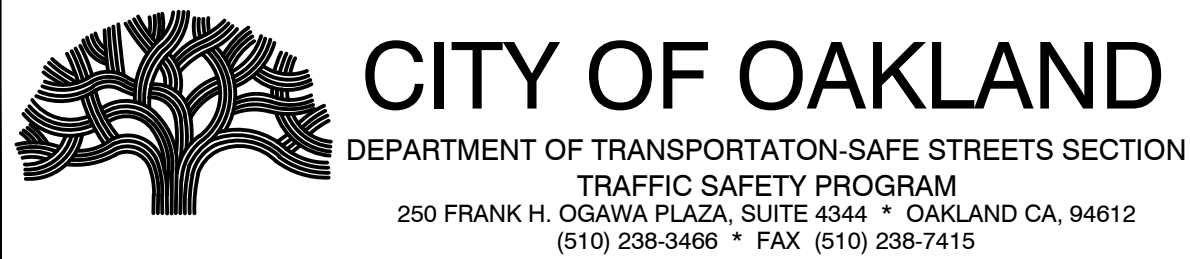


PARK BOULEVARD INTERSECTION IMPROVEMENTS

| | No. | DATE | BY | REFERENCE |
|---------------------|-----|------|----|-----------|
| REVIEWED BY: JW | | | | |
| DESIGNED BY: J.J.L. | | | | |
| DRAFTED BY: J.J.L. | | | | |

**CIVIL PLANS
13TH AVE & E 38TH AVE
- SURFACE IMPROVEMENTS PLAN**

| | |
|-------------------------------|-----------------------------|
| PROJECT NO. 1004387 | |
| SCALE: N.T.S. | SHEET NO. C-2.2.1 |
| DATE: | 11 OF 56 |

U:\Projects\1004387_Park Blvd\Drawings\01_Sheets\11_C-2.2.1_SURFACE.dwg PLOTTED BY: ppoon

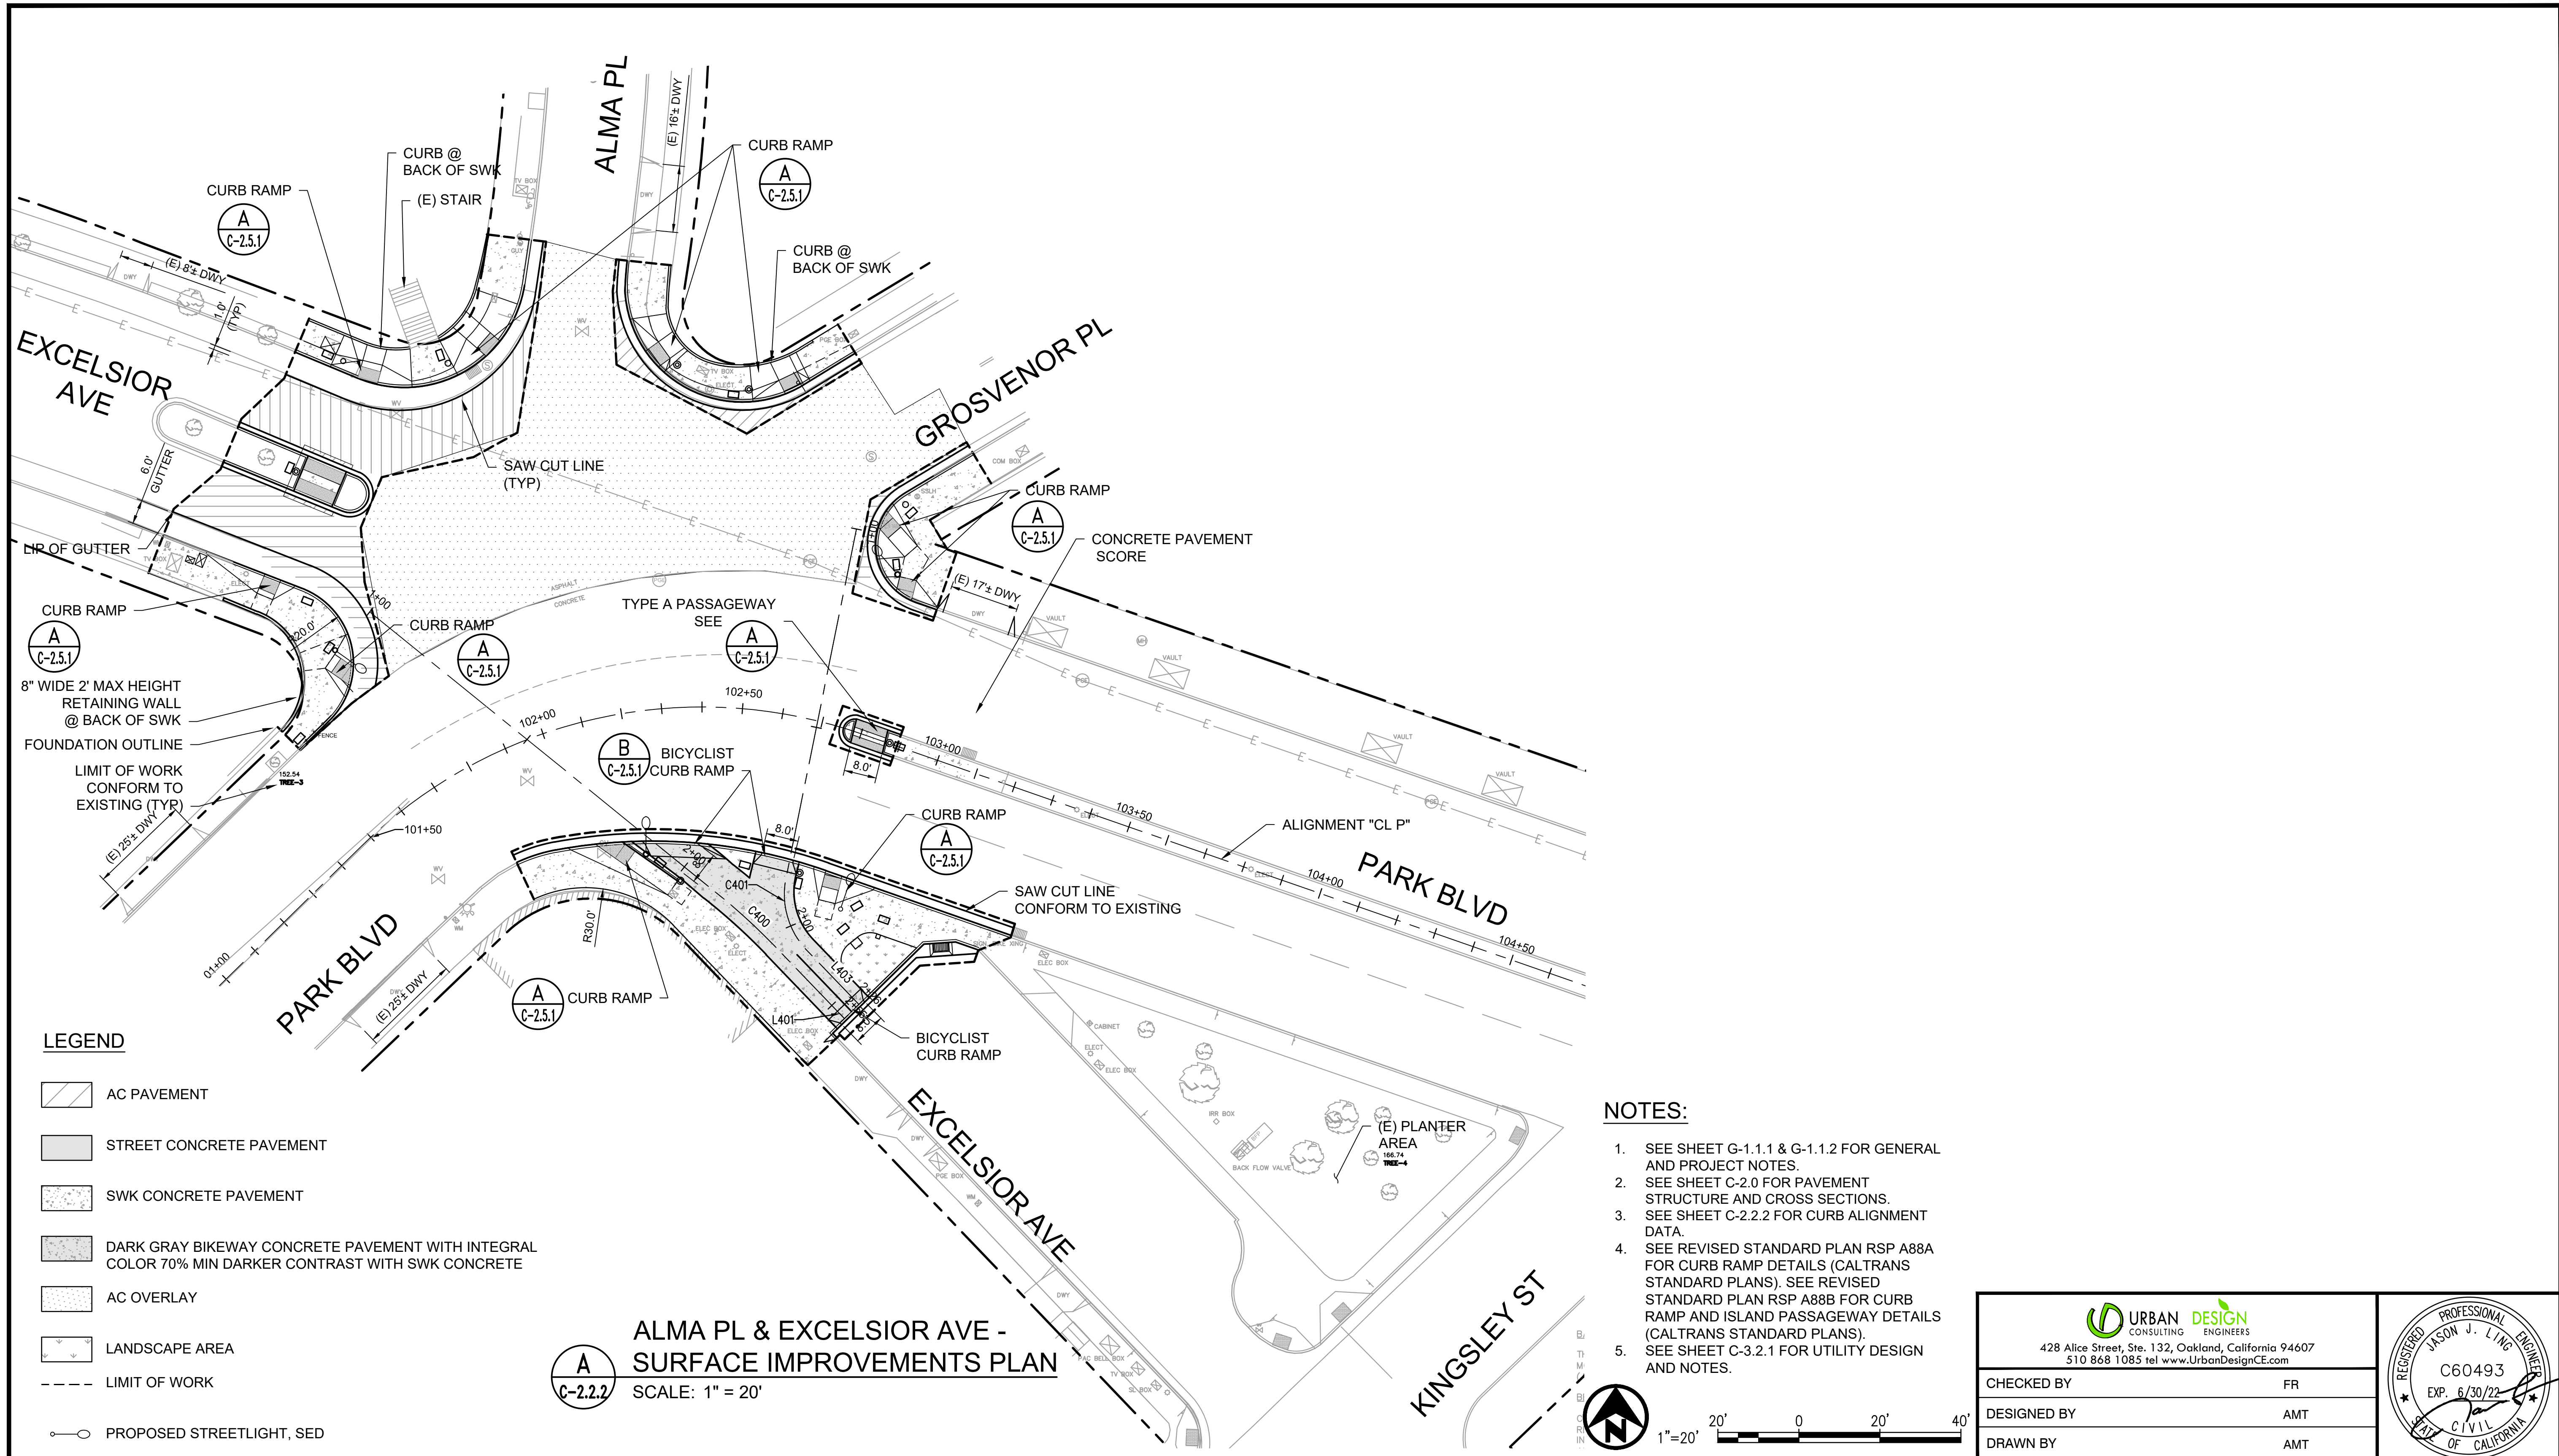

CITY OF OAKLAND
DEPARTMENT OF TRANSPORTATION-SAFE STREETS SECTION
TRAFFIC SAFETY PROGRAM
250 FRANK H. OGAWA PLAZA, SUITE 4344 • OAKLAND CA, 94612
(510) 238-3466 • FAX (510) 238-7415

PARK BOULEVARD INTERSECTION IMPROVEMENTS

| REVIEWED BY: | No. | DATE | BY | REFERENCE |
|------------------|-----|------|----|-----------|
| JW | | | | |
| DESIGNED BY: JJL | | | | |
| DRAFTED BY: JJL | | | | |

CIVIL PLANS
ALMA PL & EXCELSIOR AVE - SURFACE IMPROVEMENTS PLAN

| | |
|-------------------------------|-----------------------------|
| PROJECT NO. 1004387 | SHEET NO. C-2.2.2 |
| SCALE: N.T.S. | DATE: 12 OF 56 |

URBAN DESIGN CONSULTING ENGINEERS
428 Alice Street, Ste. 132, Oakland, California 94607
510 868 1085 tel www.UrbanDesignCE.com

CHECKED BY: FR
DESIGNED BY: AMT
DRAWN BY: AMT

REGISTERED PROFESSIONAL ENGINEER
JASON J. LING
C60493
EXP. 6/30/22
STATE OF CALIFORNIA

U:\Projects\1004387_Park_Bldg\Drawings\01_Sheets\12_C-2.2.2_SURFACE_2.dwg
02-20-21
PLOT DATE: 12/21/21
PLOT BY: ppoon