




EMBARCADERO AT PARCEL A

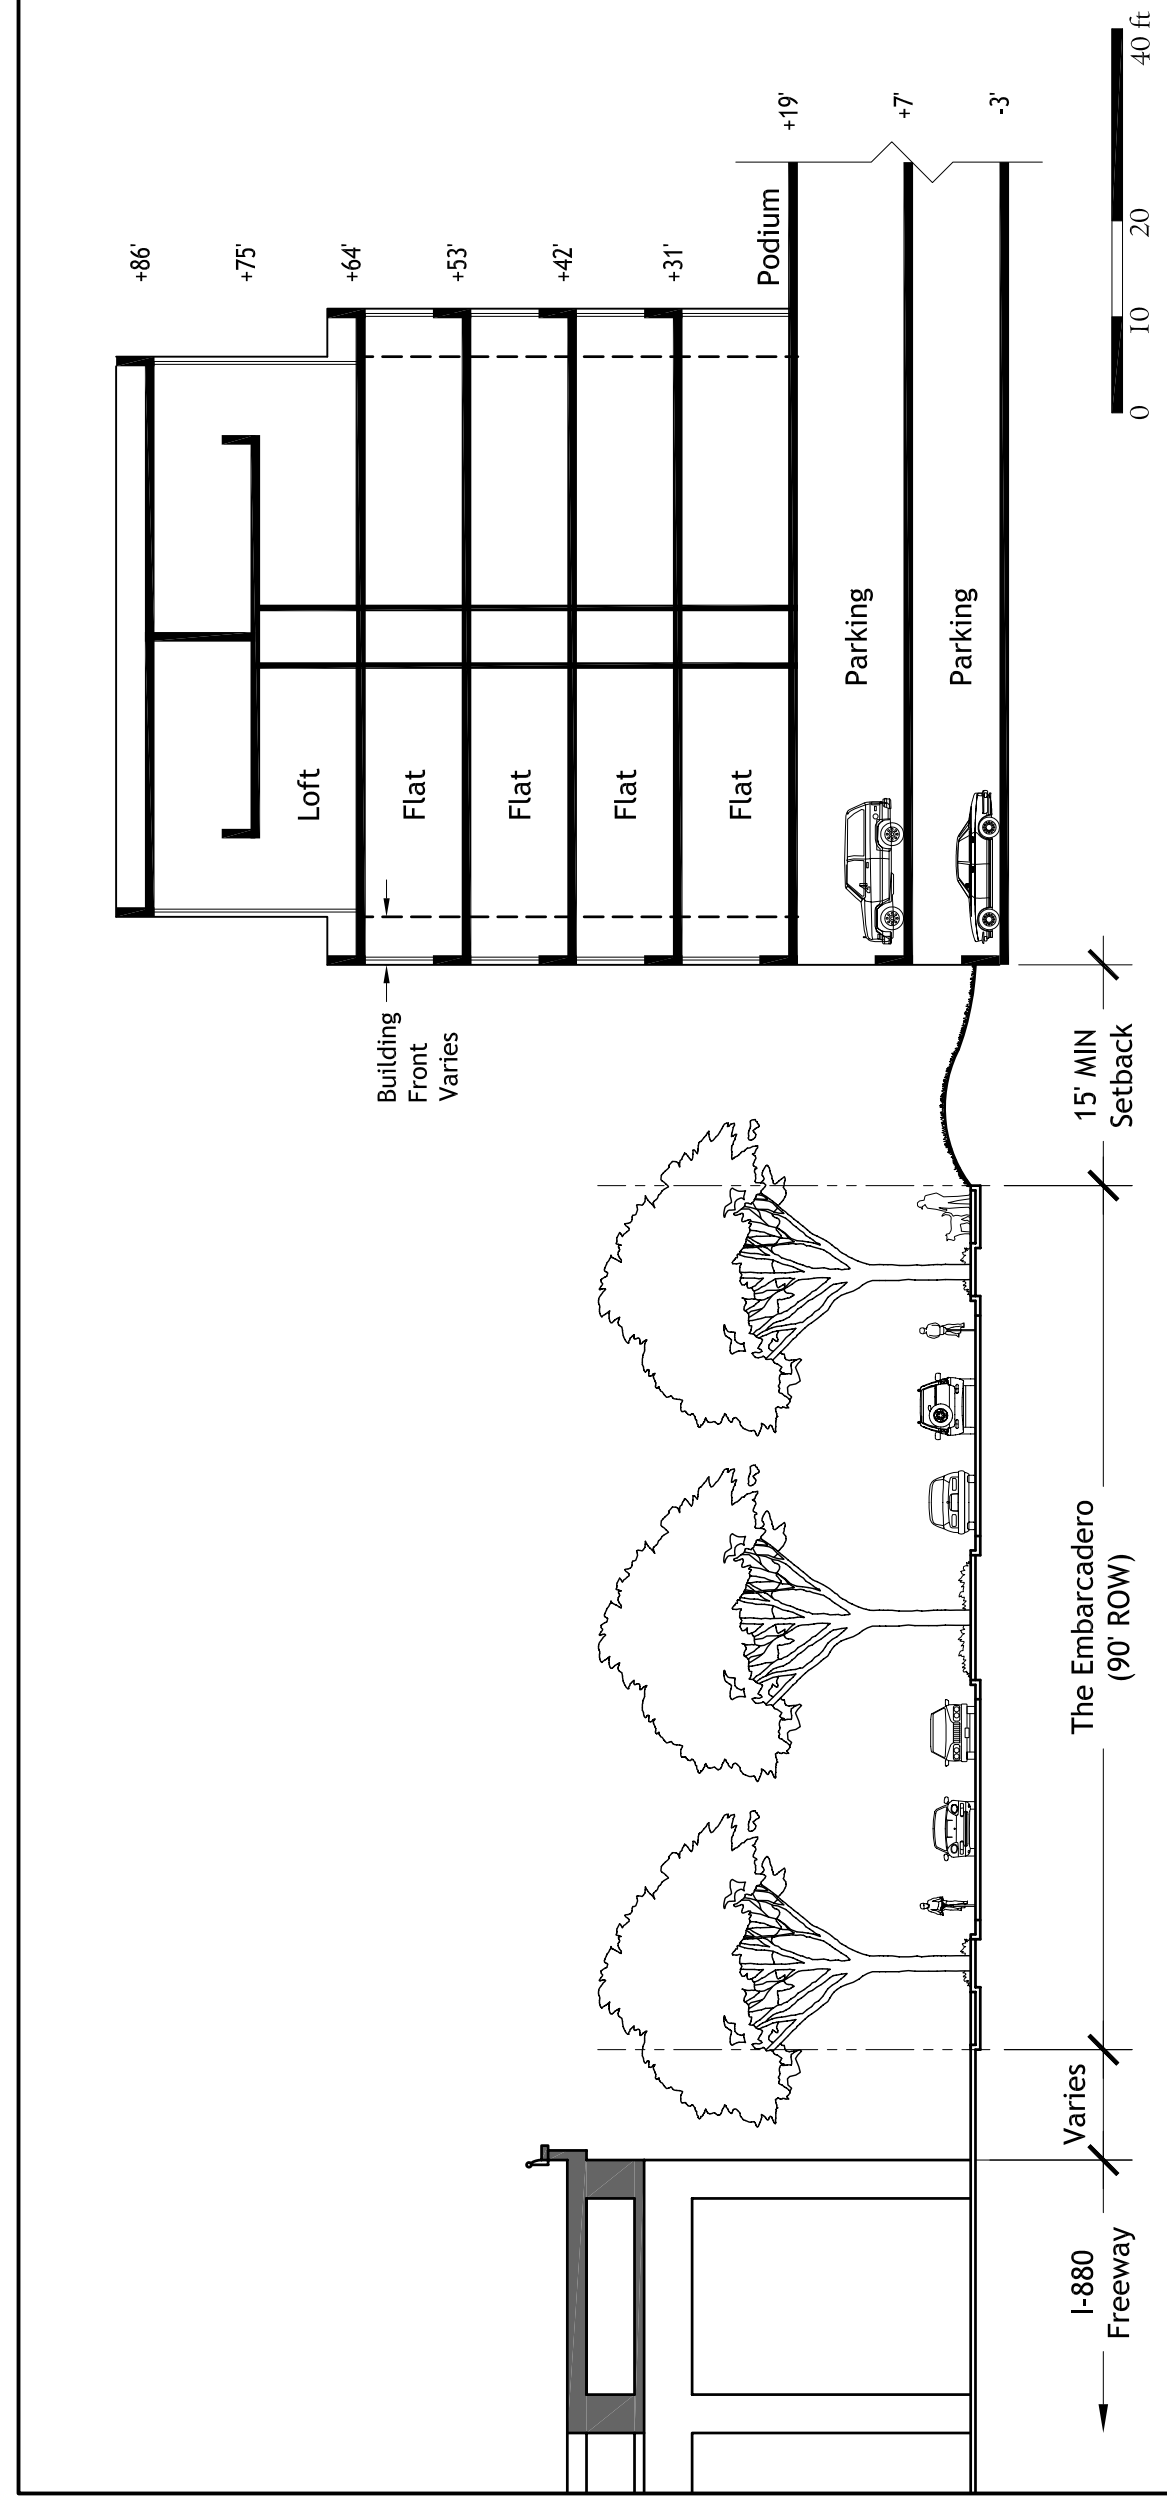


EMBARCADERO AT PARCEL F

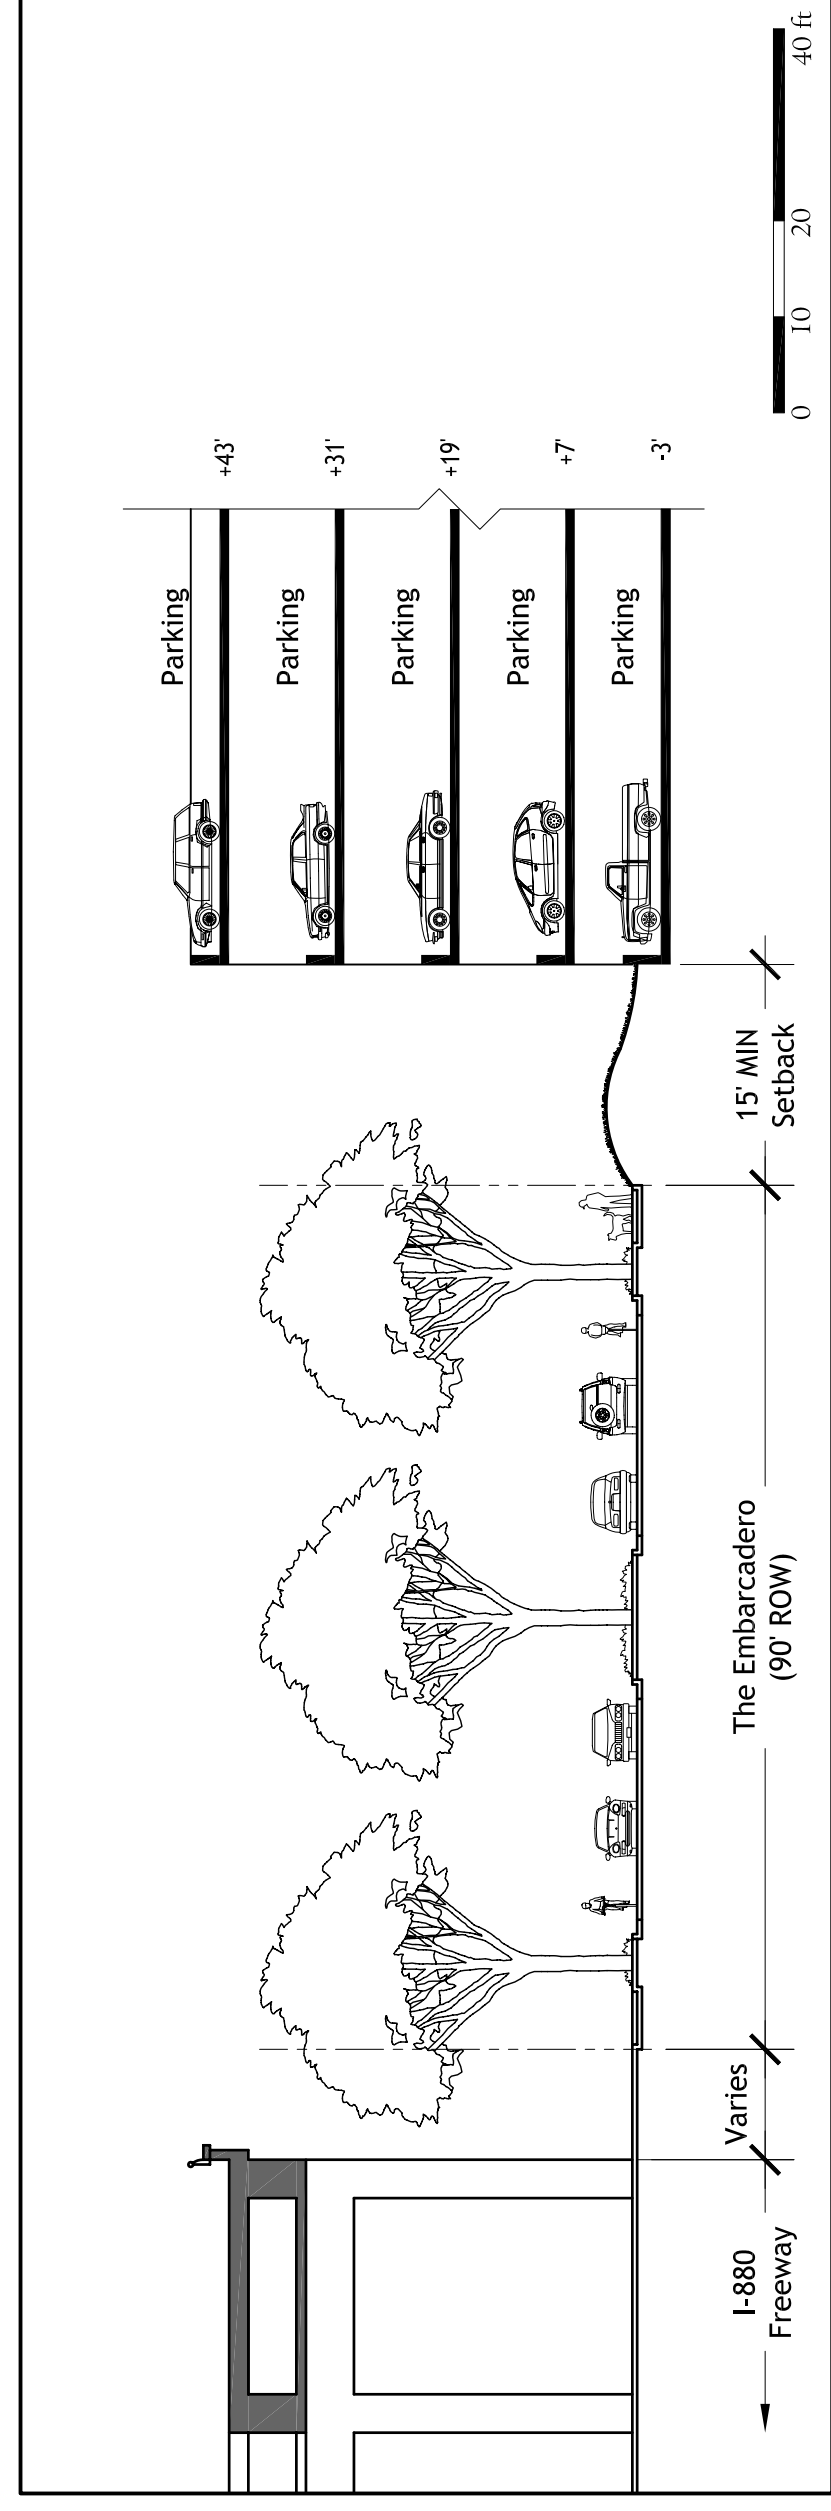

EMBARCADERO AT PARCEL G

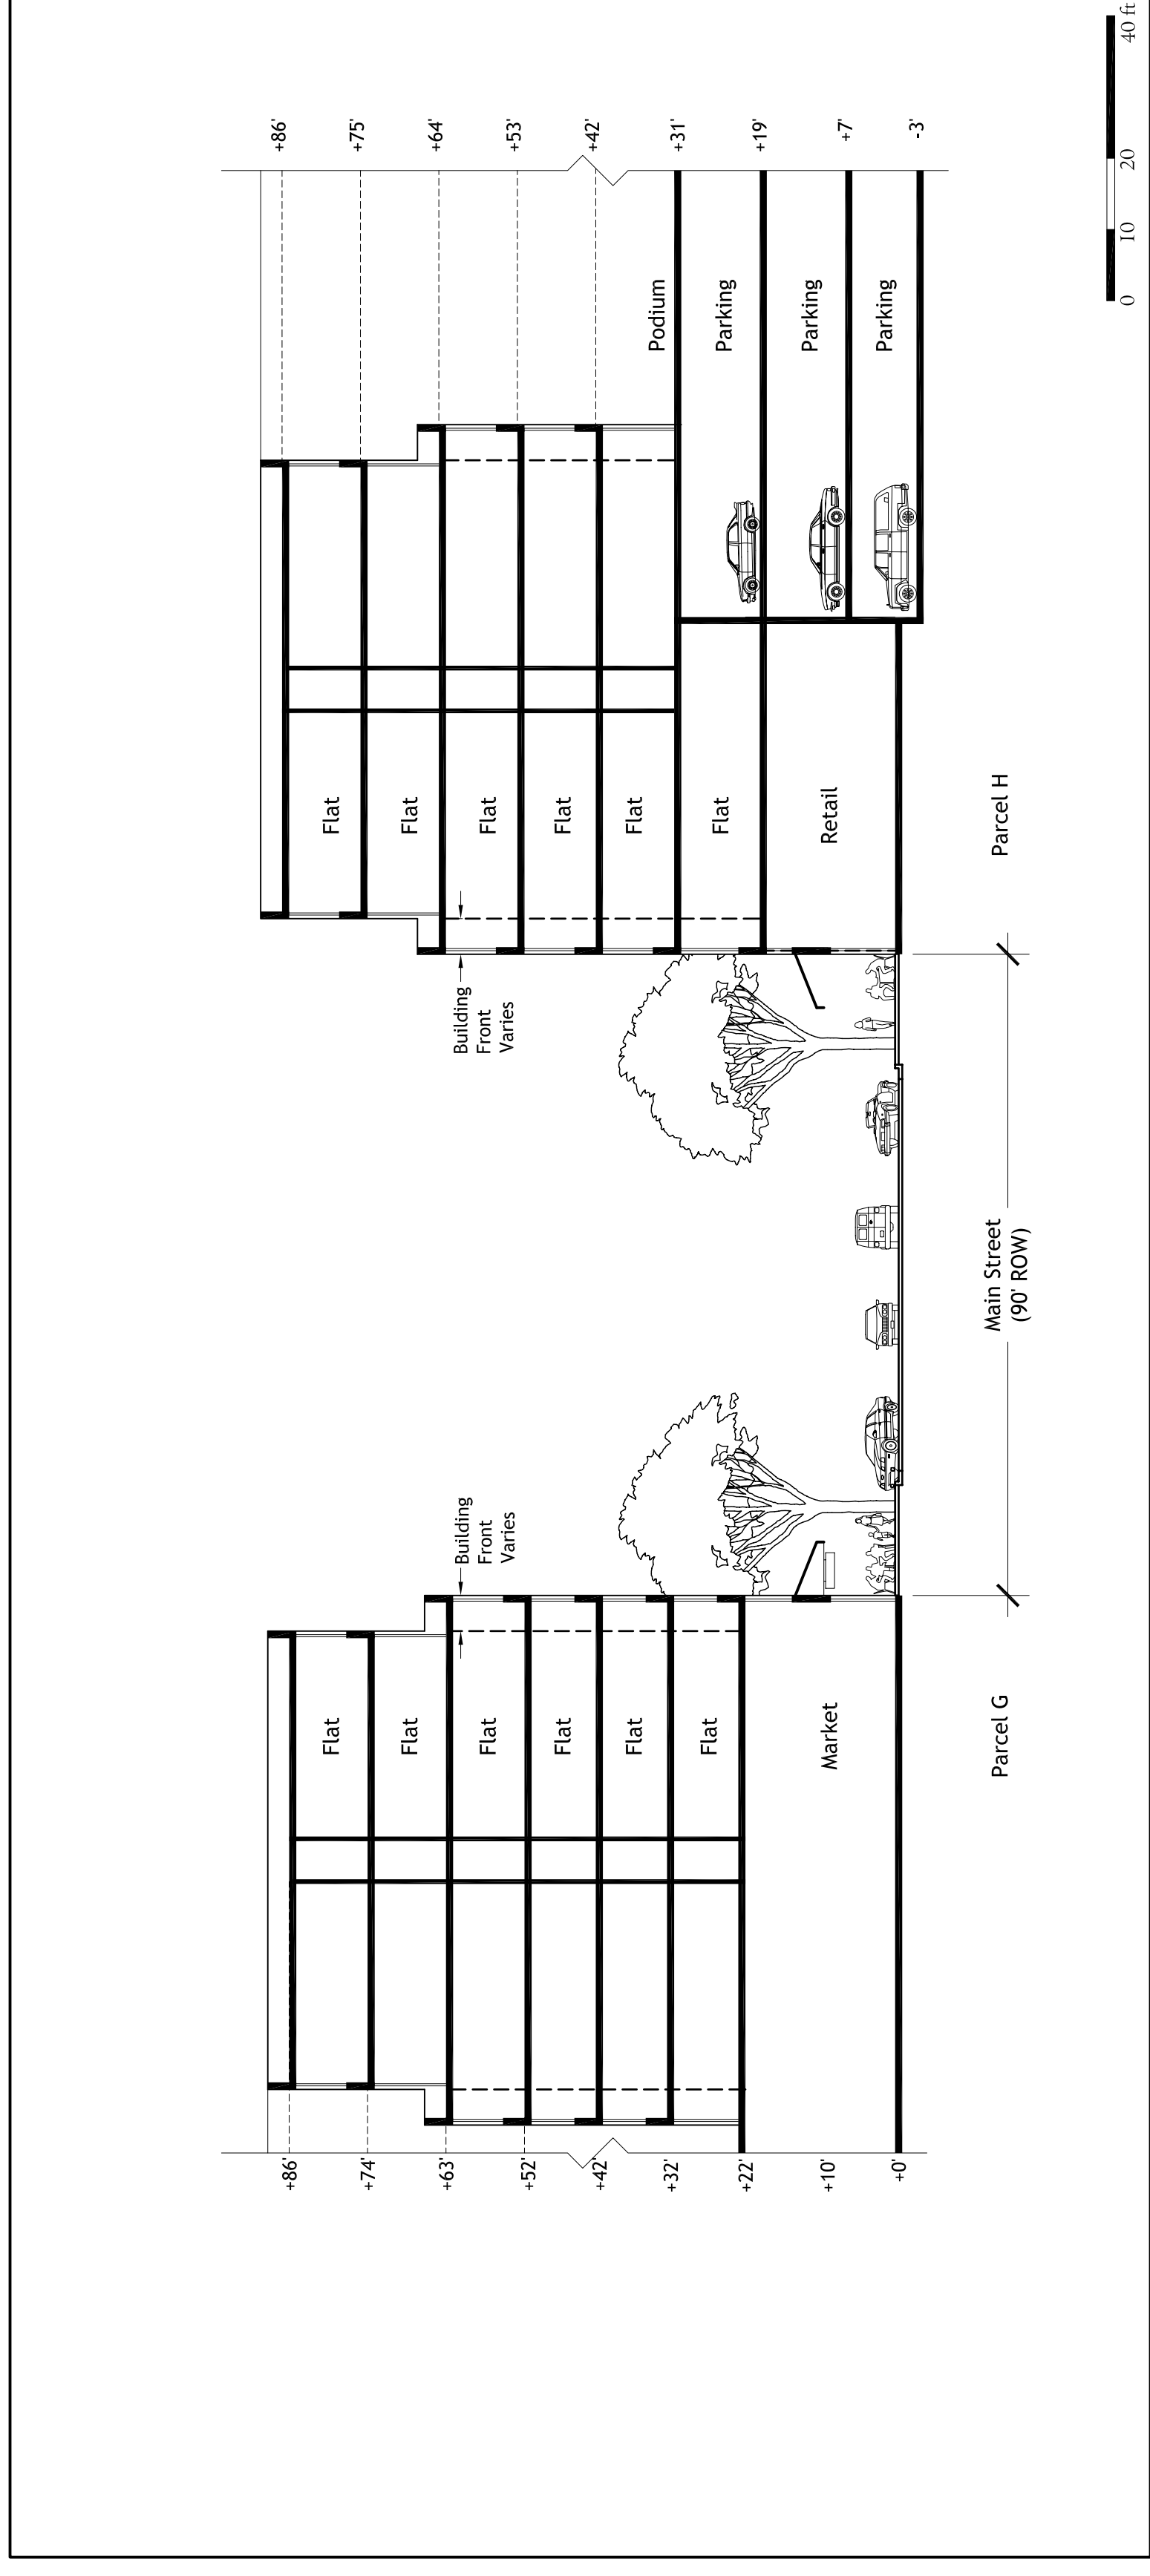

MAIN STREET AT PARCELS G & H

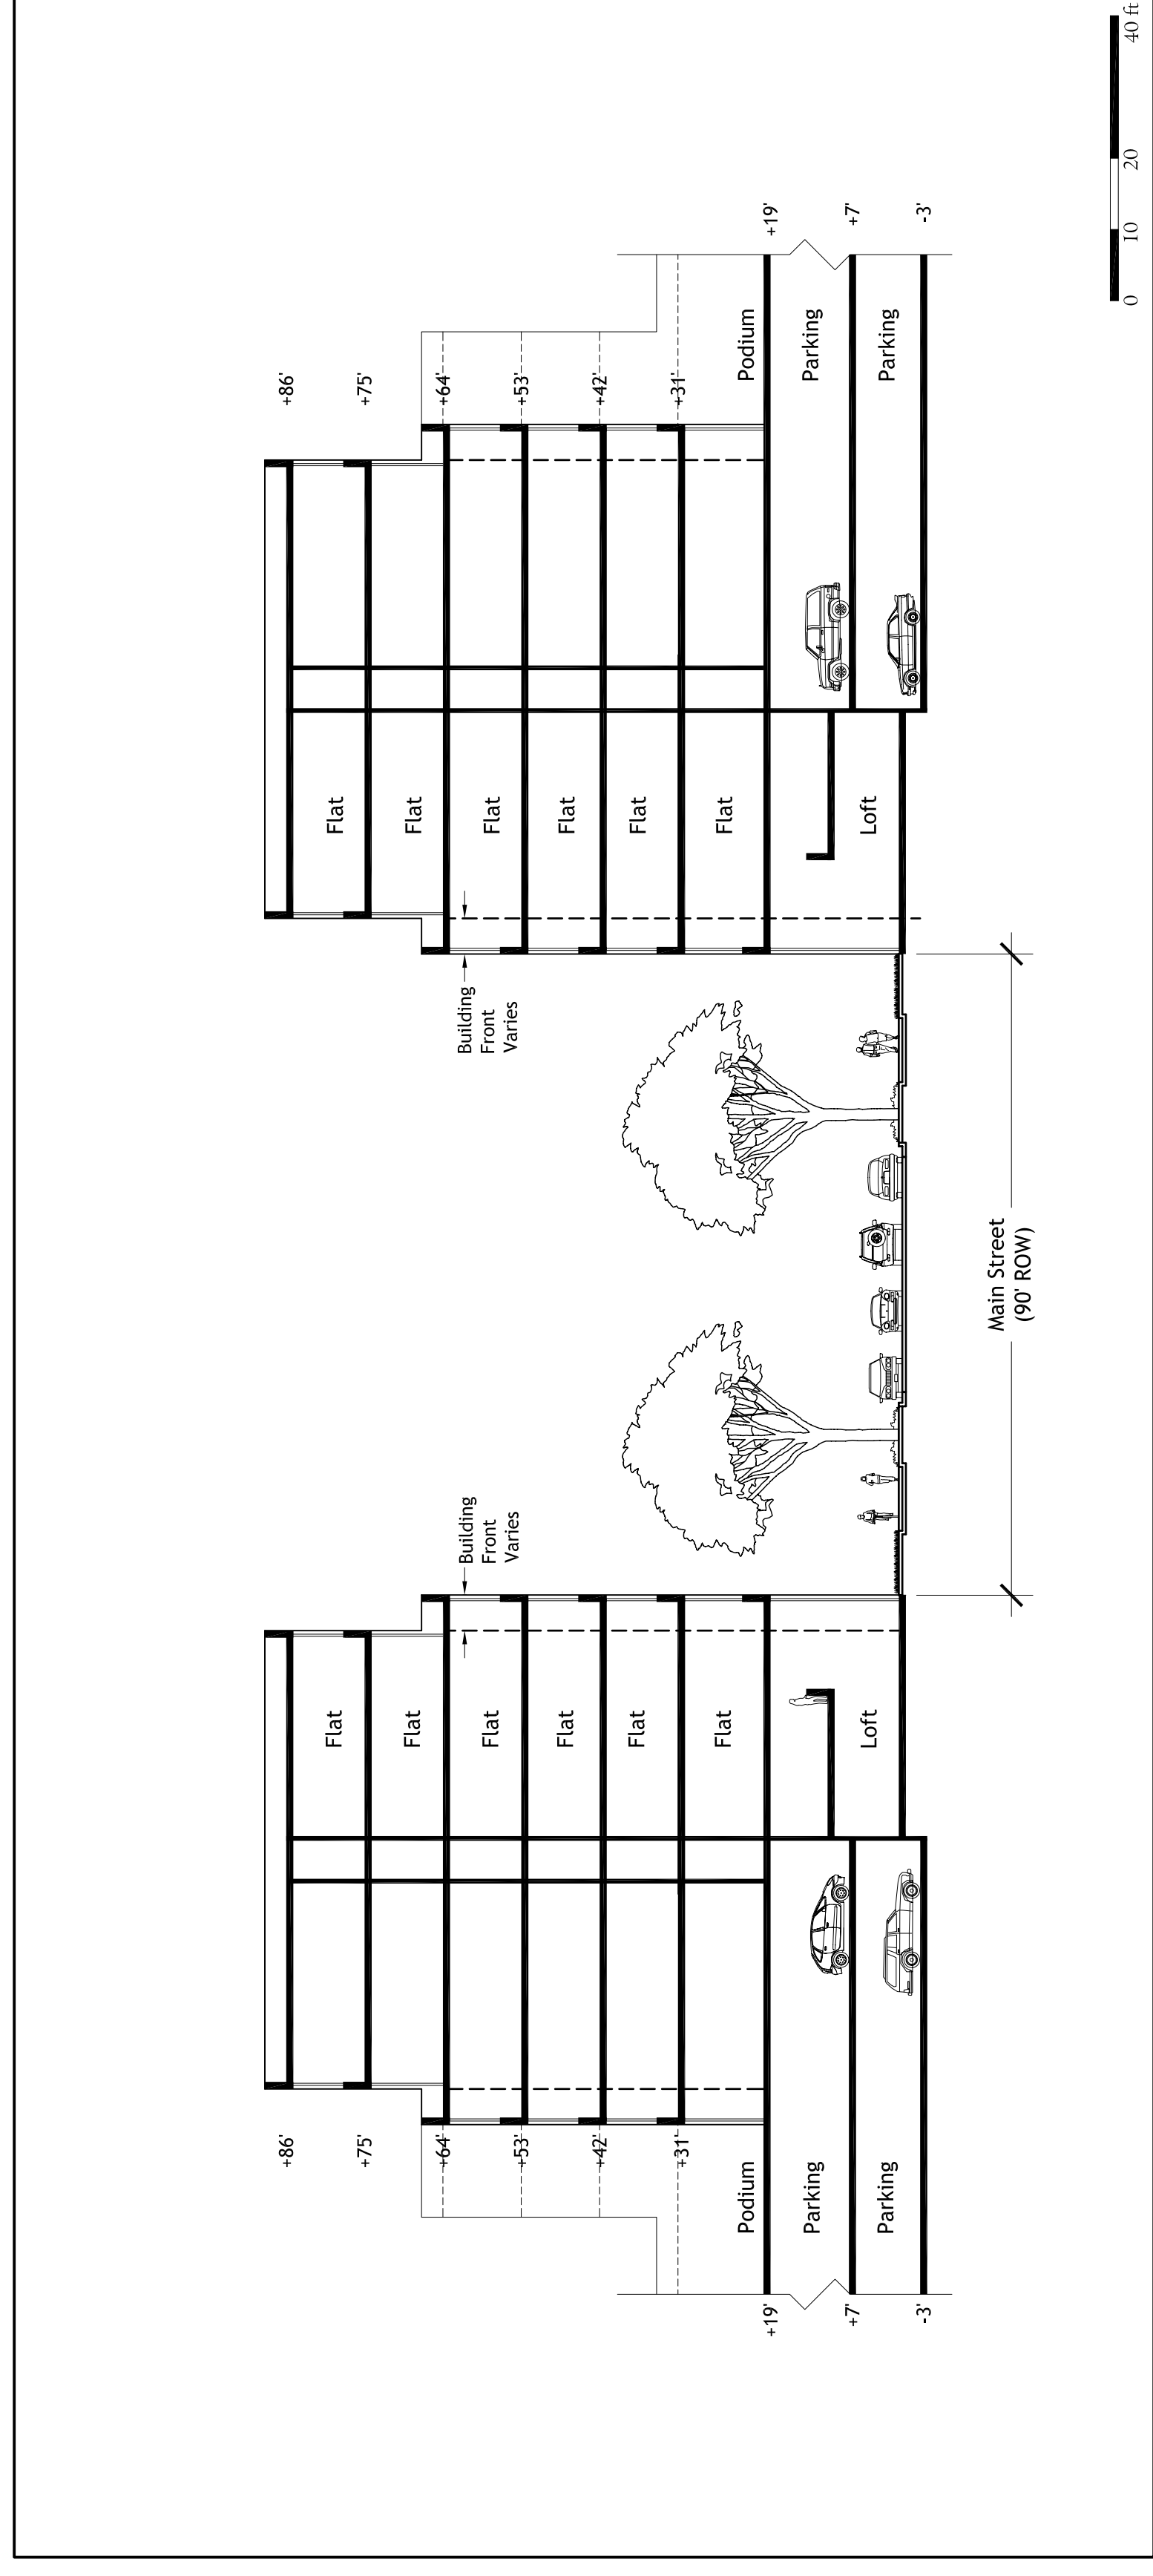

MAIN STREET AT PARCELS C & D

ILLUSTRATIVE BUILDING SECTIONS

Brooklyn Basin - Oak to 9th Development Plan

Prepared for Oakland Harbor Partners by ROMA Design Group in association with MVE Architects, Moffatt & Nichol and BKF Engineers

DECEMBER 2005

SHEET NO.

5.3