




5th AVENUE AT PARCELS K & L

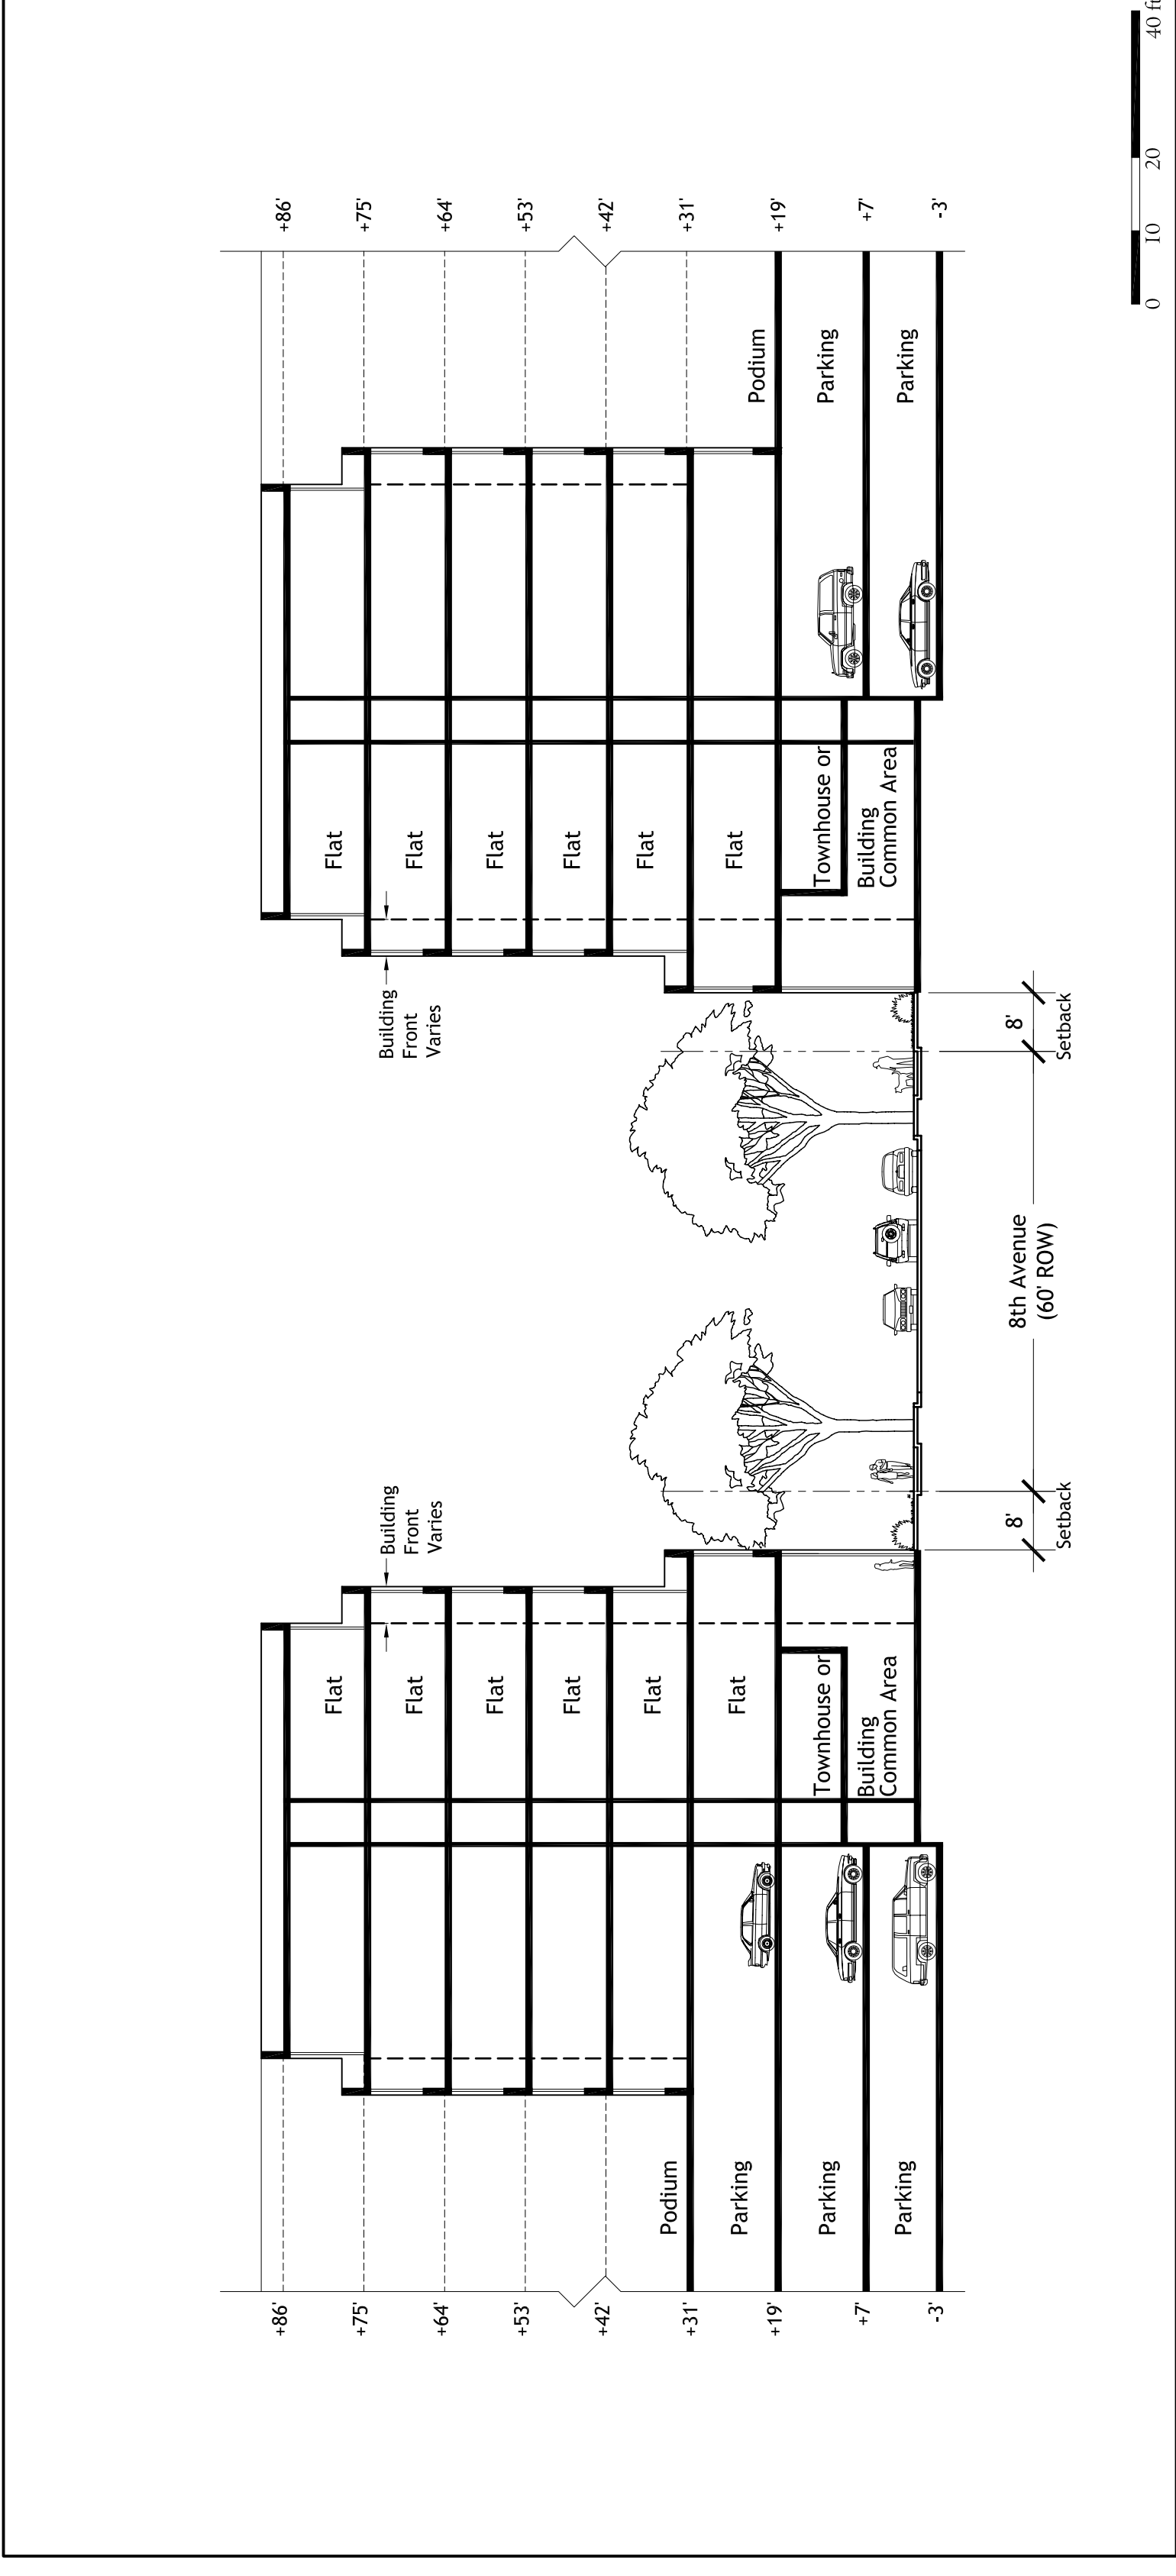

8th AVENUE AT PARCELS B, F, C, G, D, H, E & J

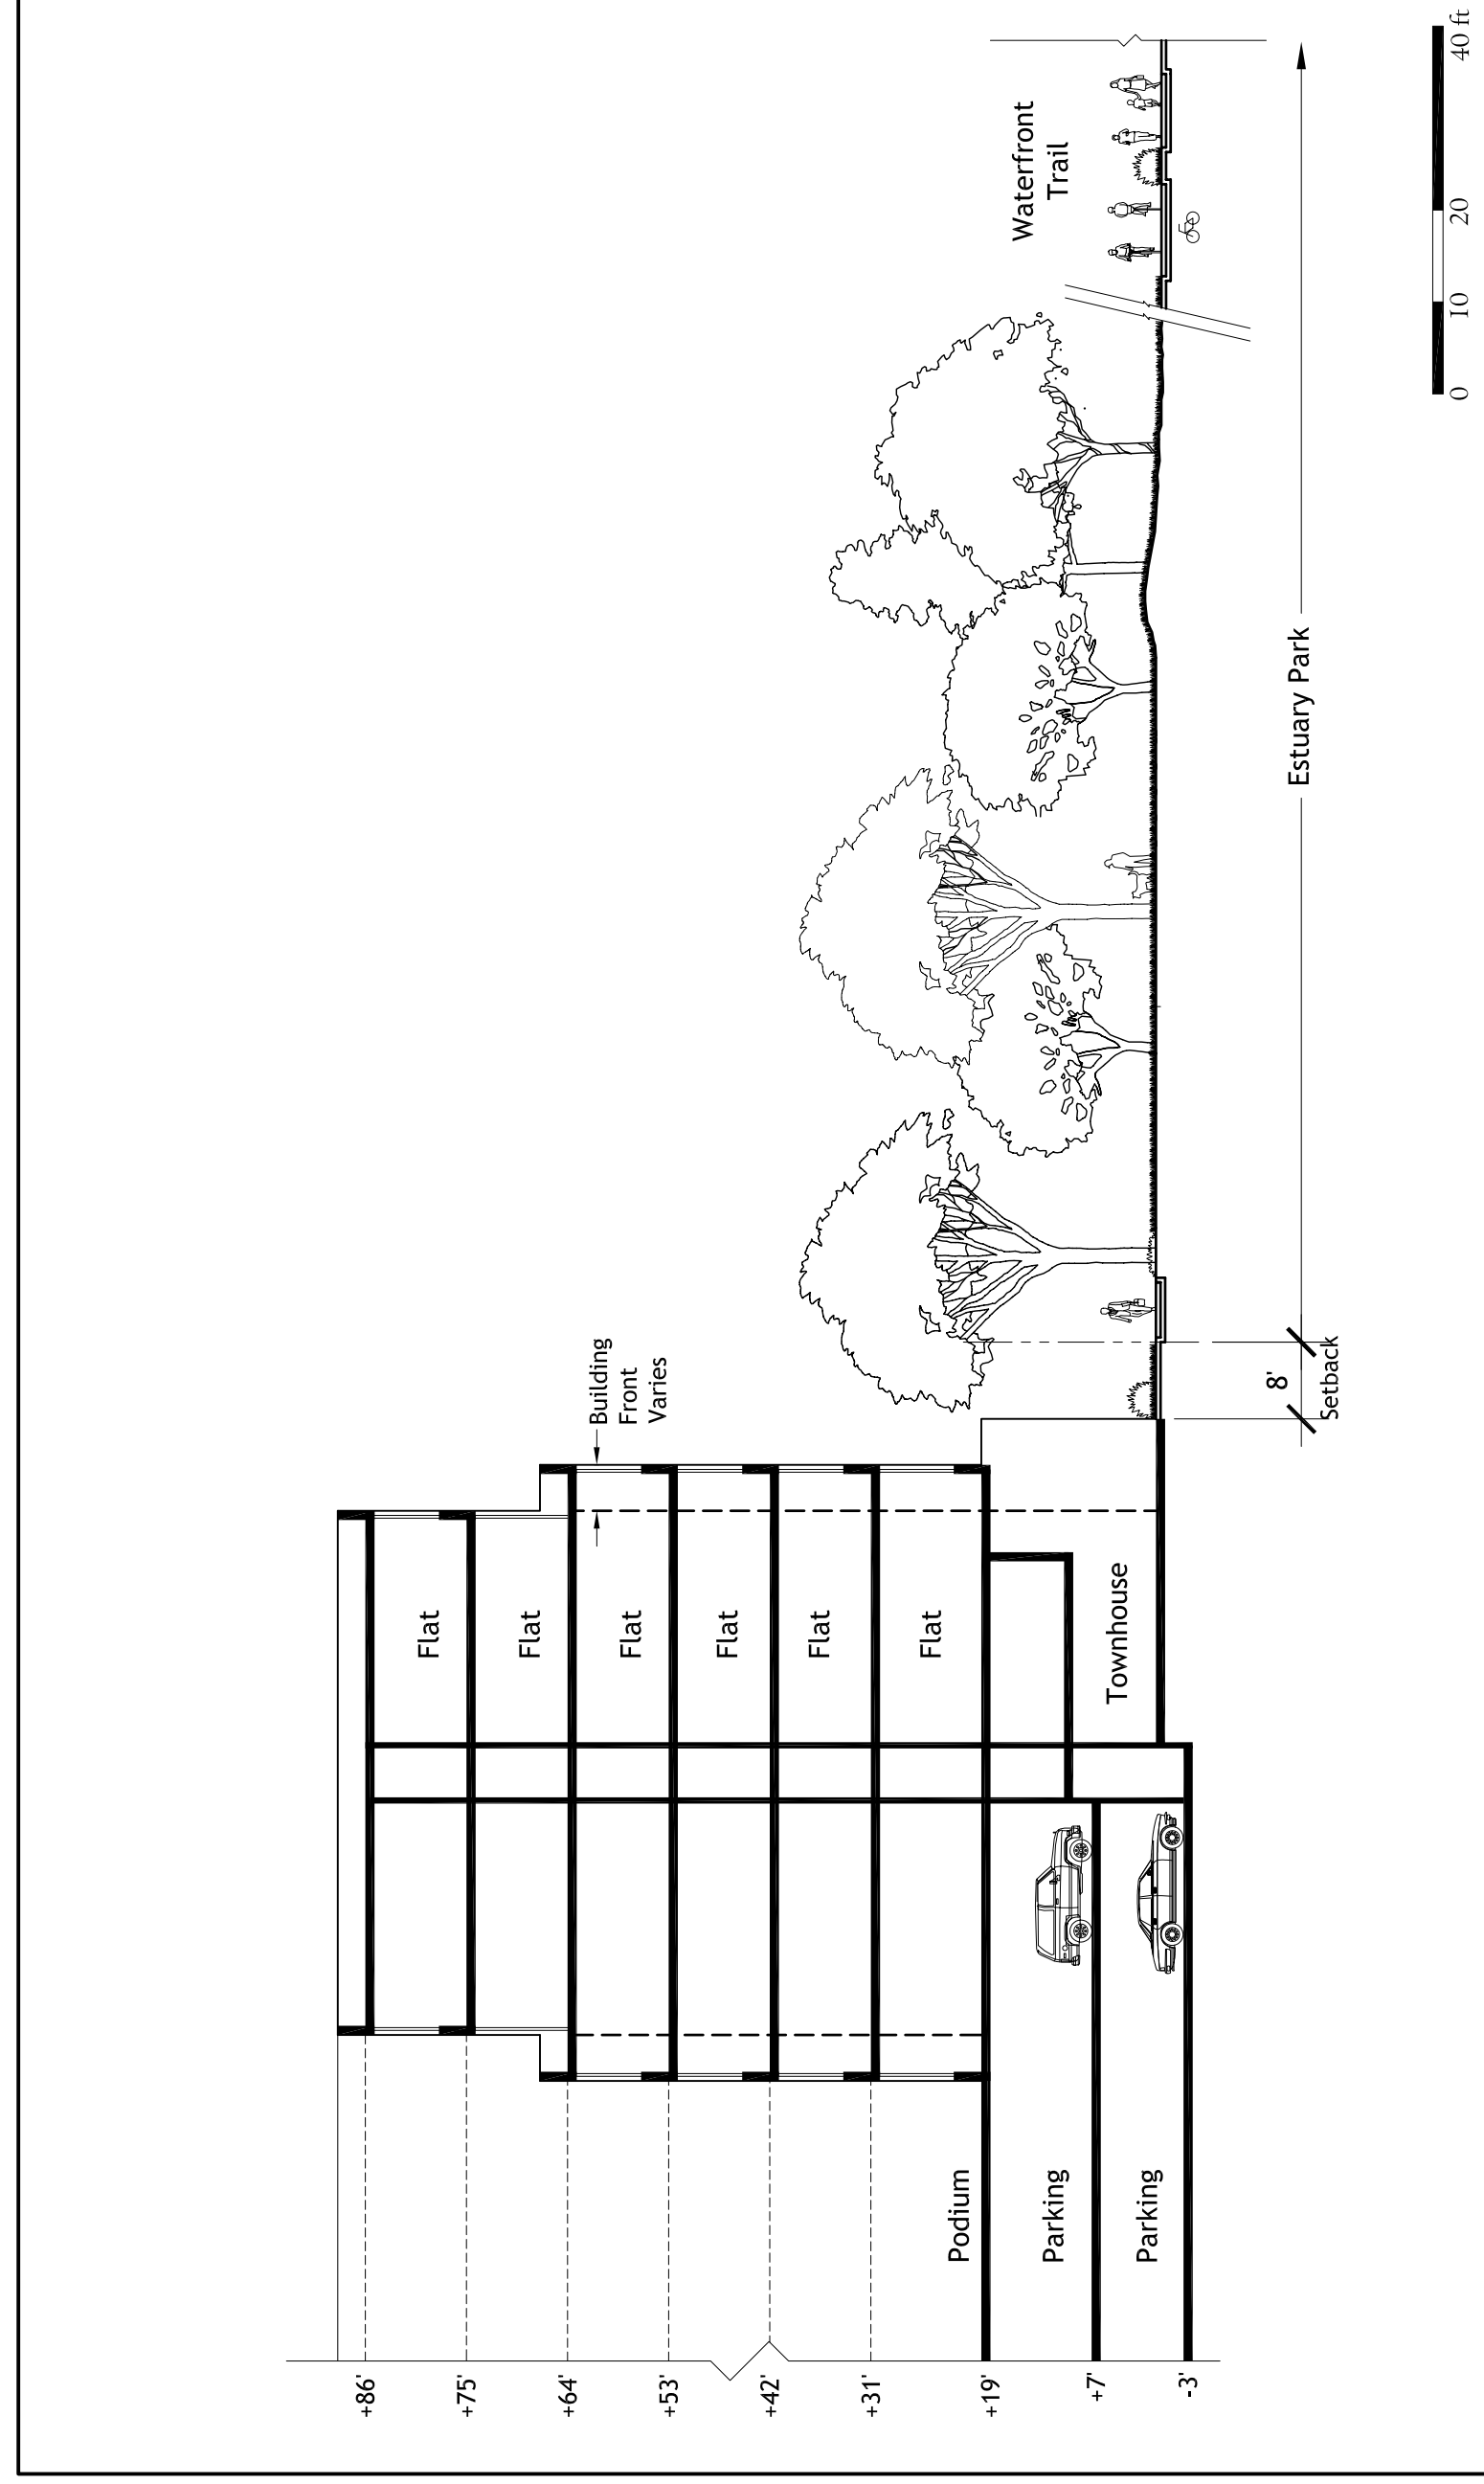

ESTUARY PARK DRIVE AT PARCEL N

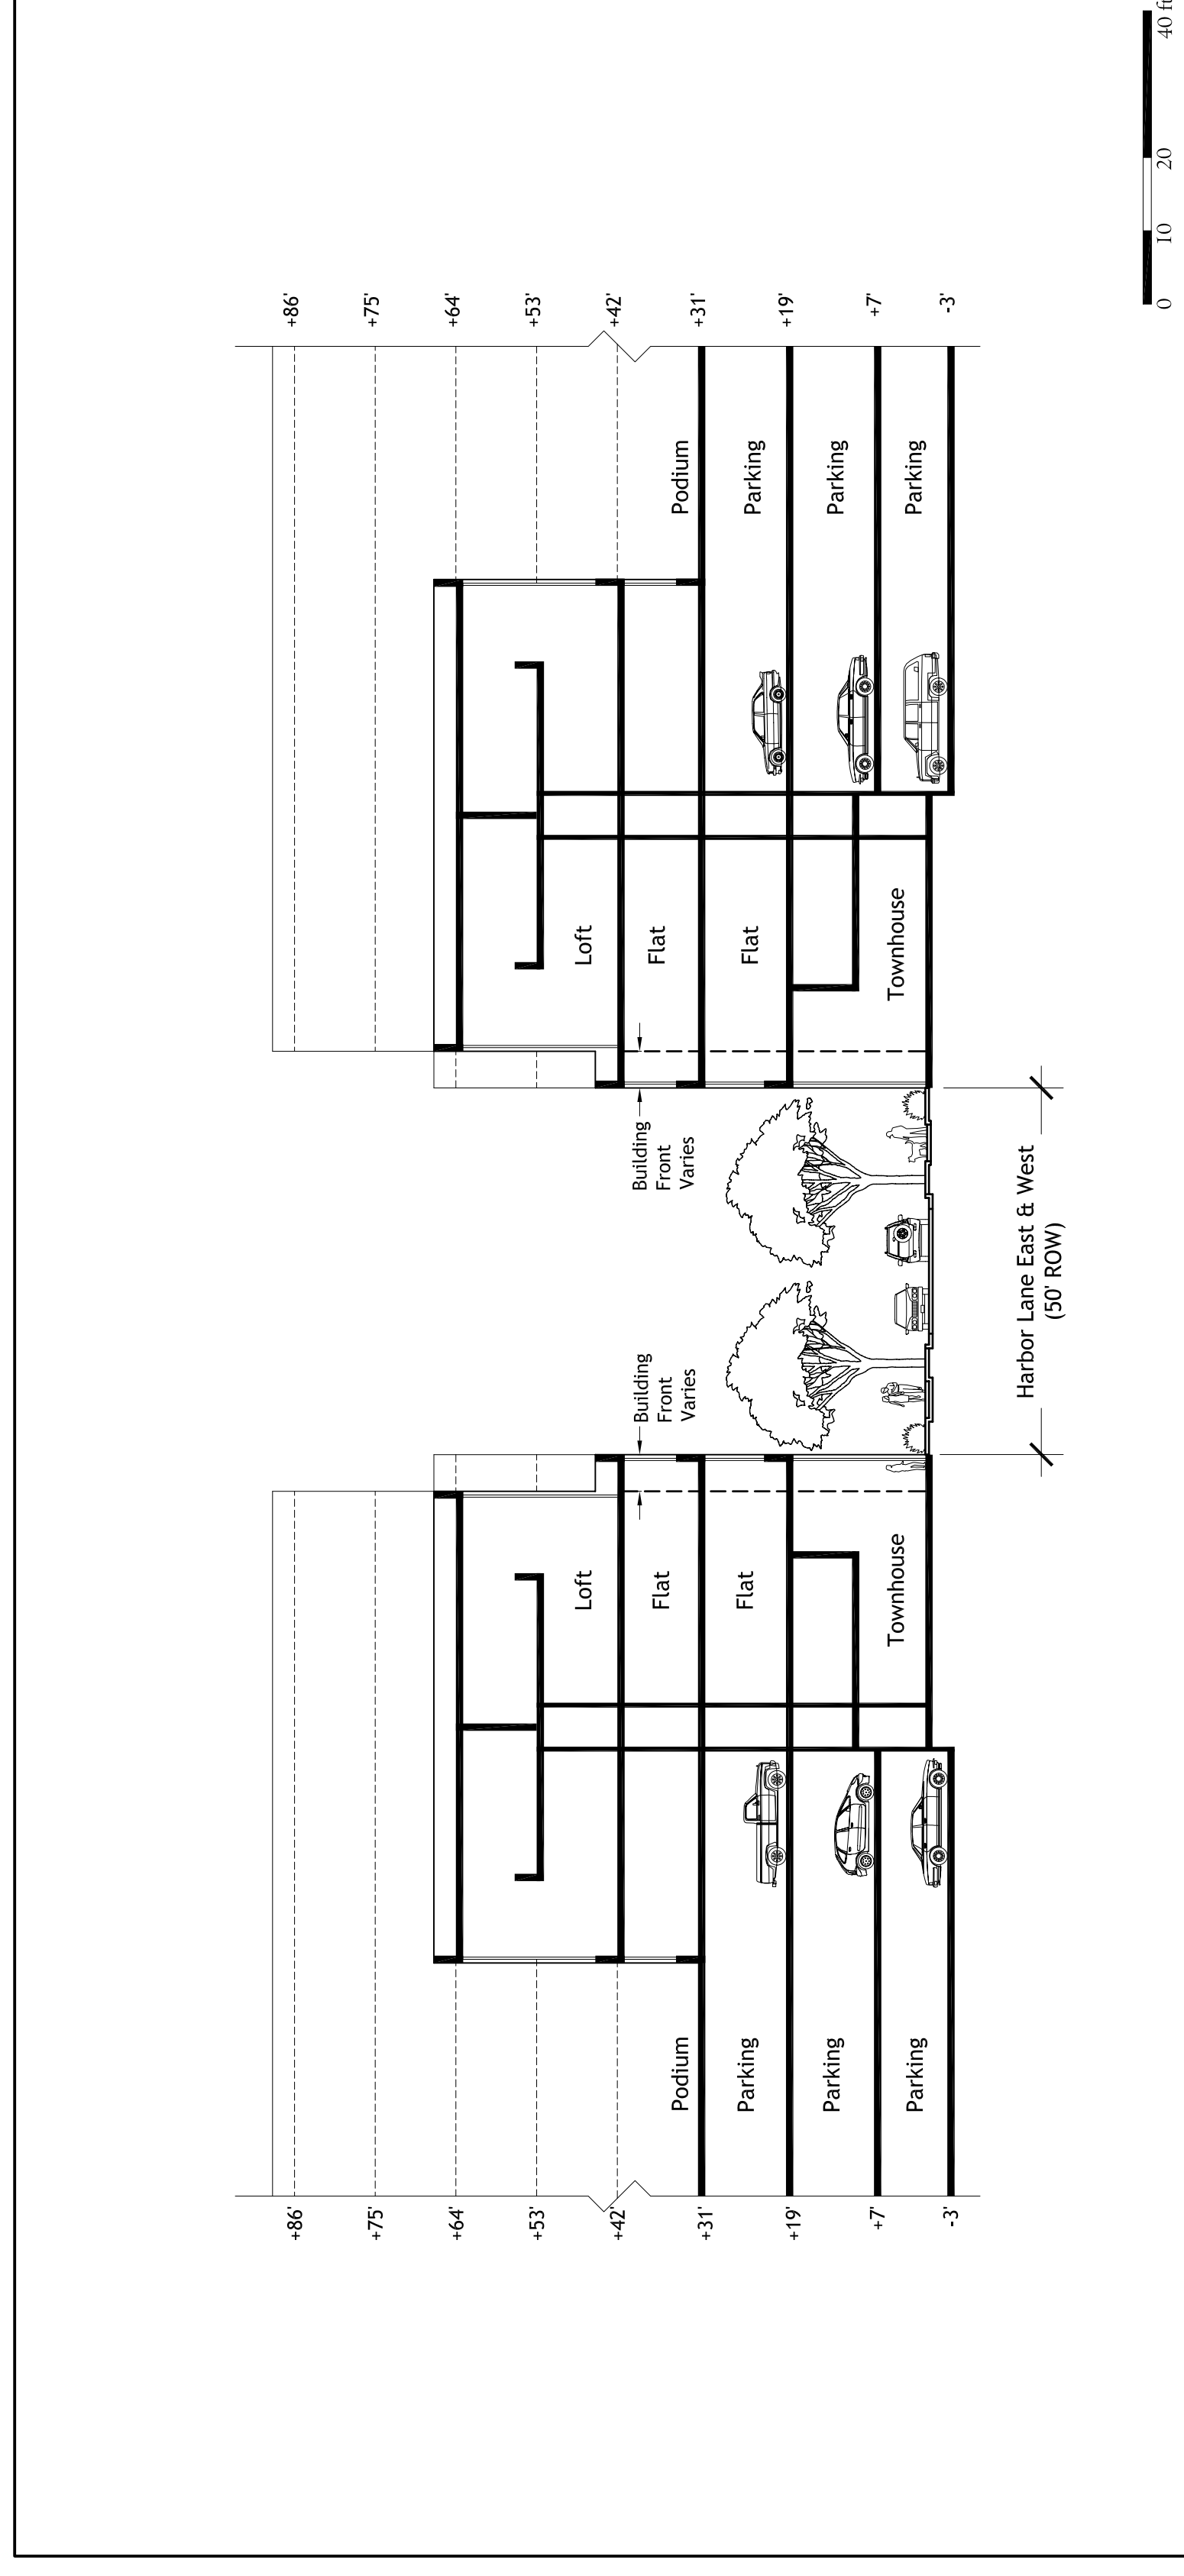

HARBOR LANE EAST & WEST AT PARCELS H, J, K & L

ILLUSTRATIVE BUILDING SECTIONS

Brooklyn Basin - Oak to 9th Development Plan

Prepared for Oakland Harbor Partners by ROMA Design Group in association with MVE Architects, Moffatt & Nichol and BKF Engineers

DECEMBER 2005